


TIP: B-3700

CONTRACT: C201324

T.I.P. NO.	SHEET NO.
B-3700	UO-1

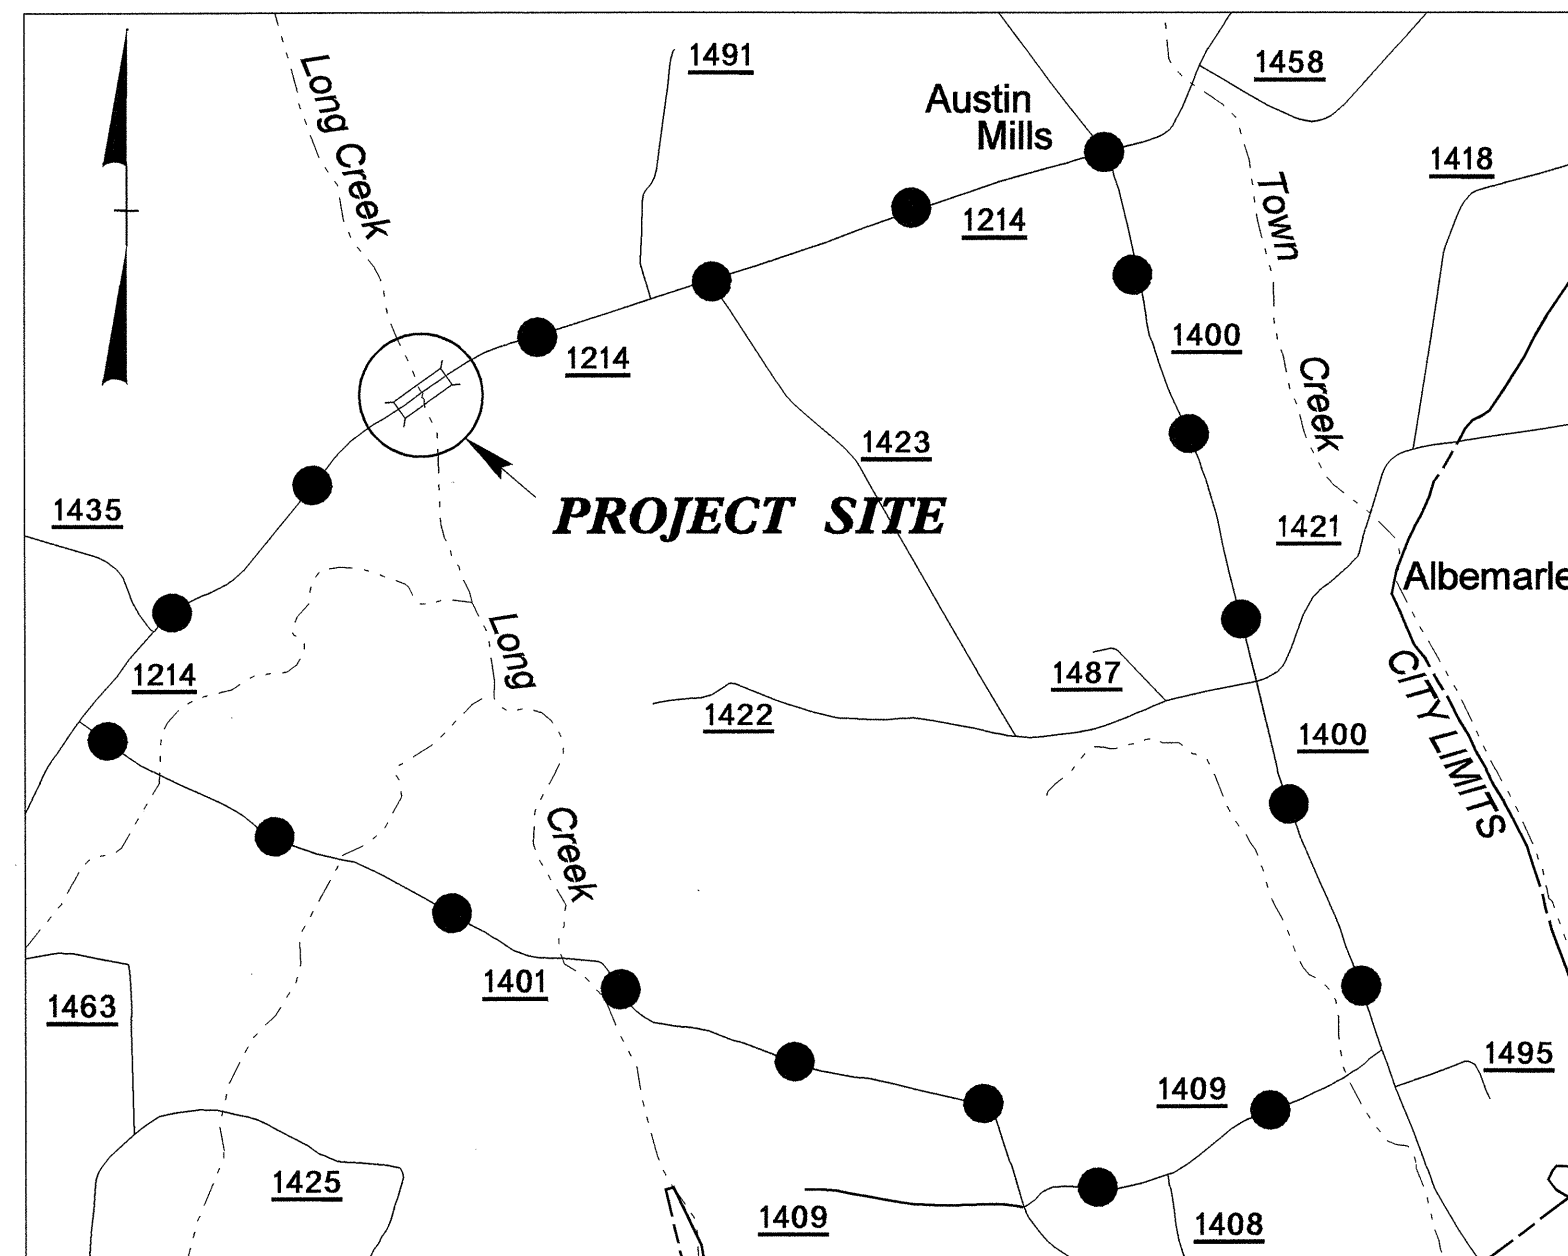

VICINITY MAP



● — ● — ● — DETOUR ROUTE

STATE OF NORTH CAROLINA  
DIVISION OF HIGHWAYS

**UTILITIES BY OTHERS PLANS  
STANLY COUNTY**

LOCATION: BRIDGE NO. 187 OVER LONG CREEK ON  
SR 1214 (AUSTIN RD)

TYPE OF WORK: UTILITIES

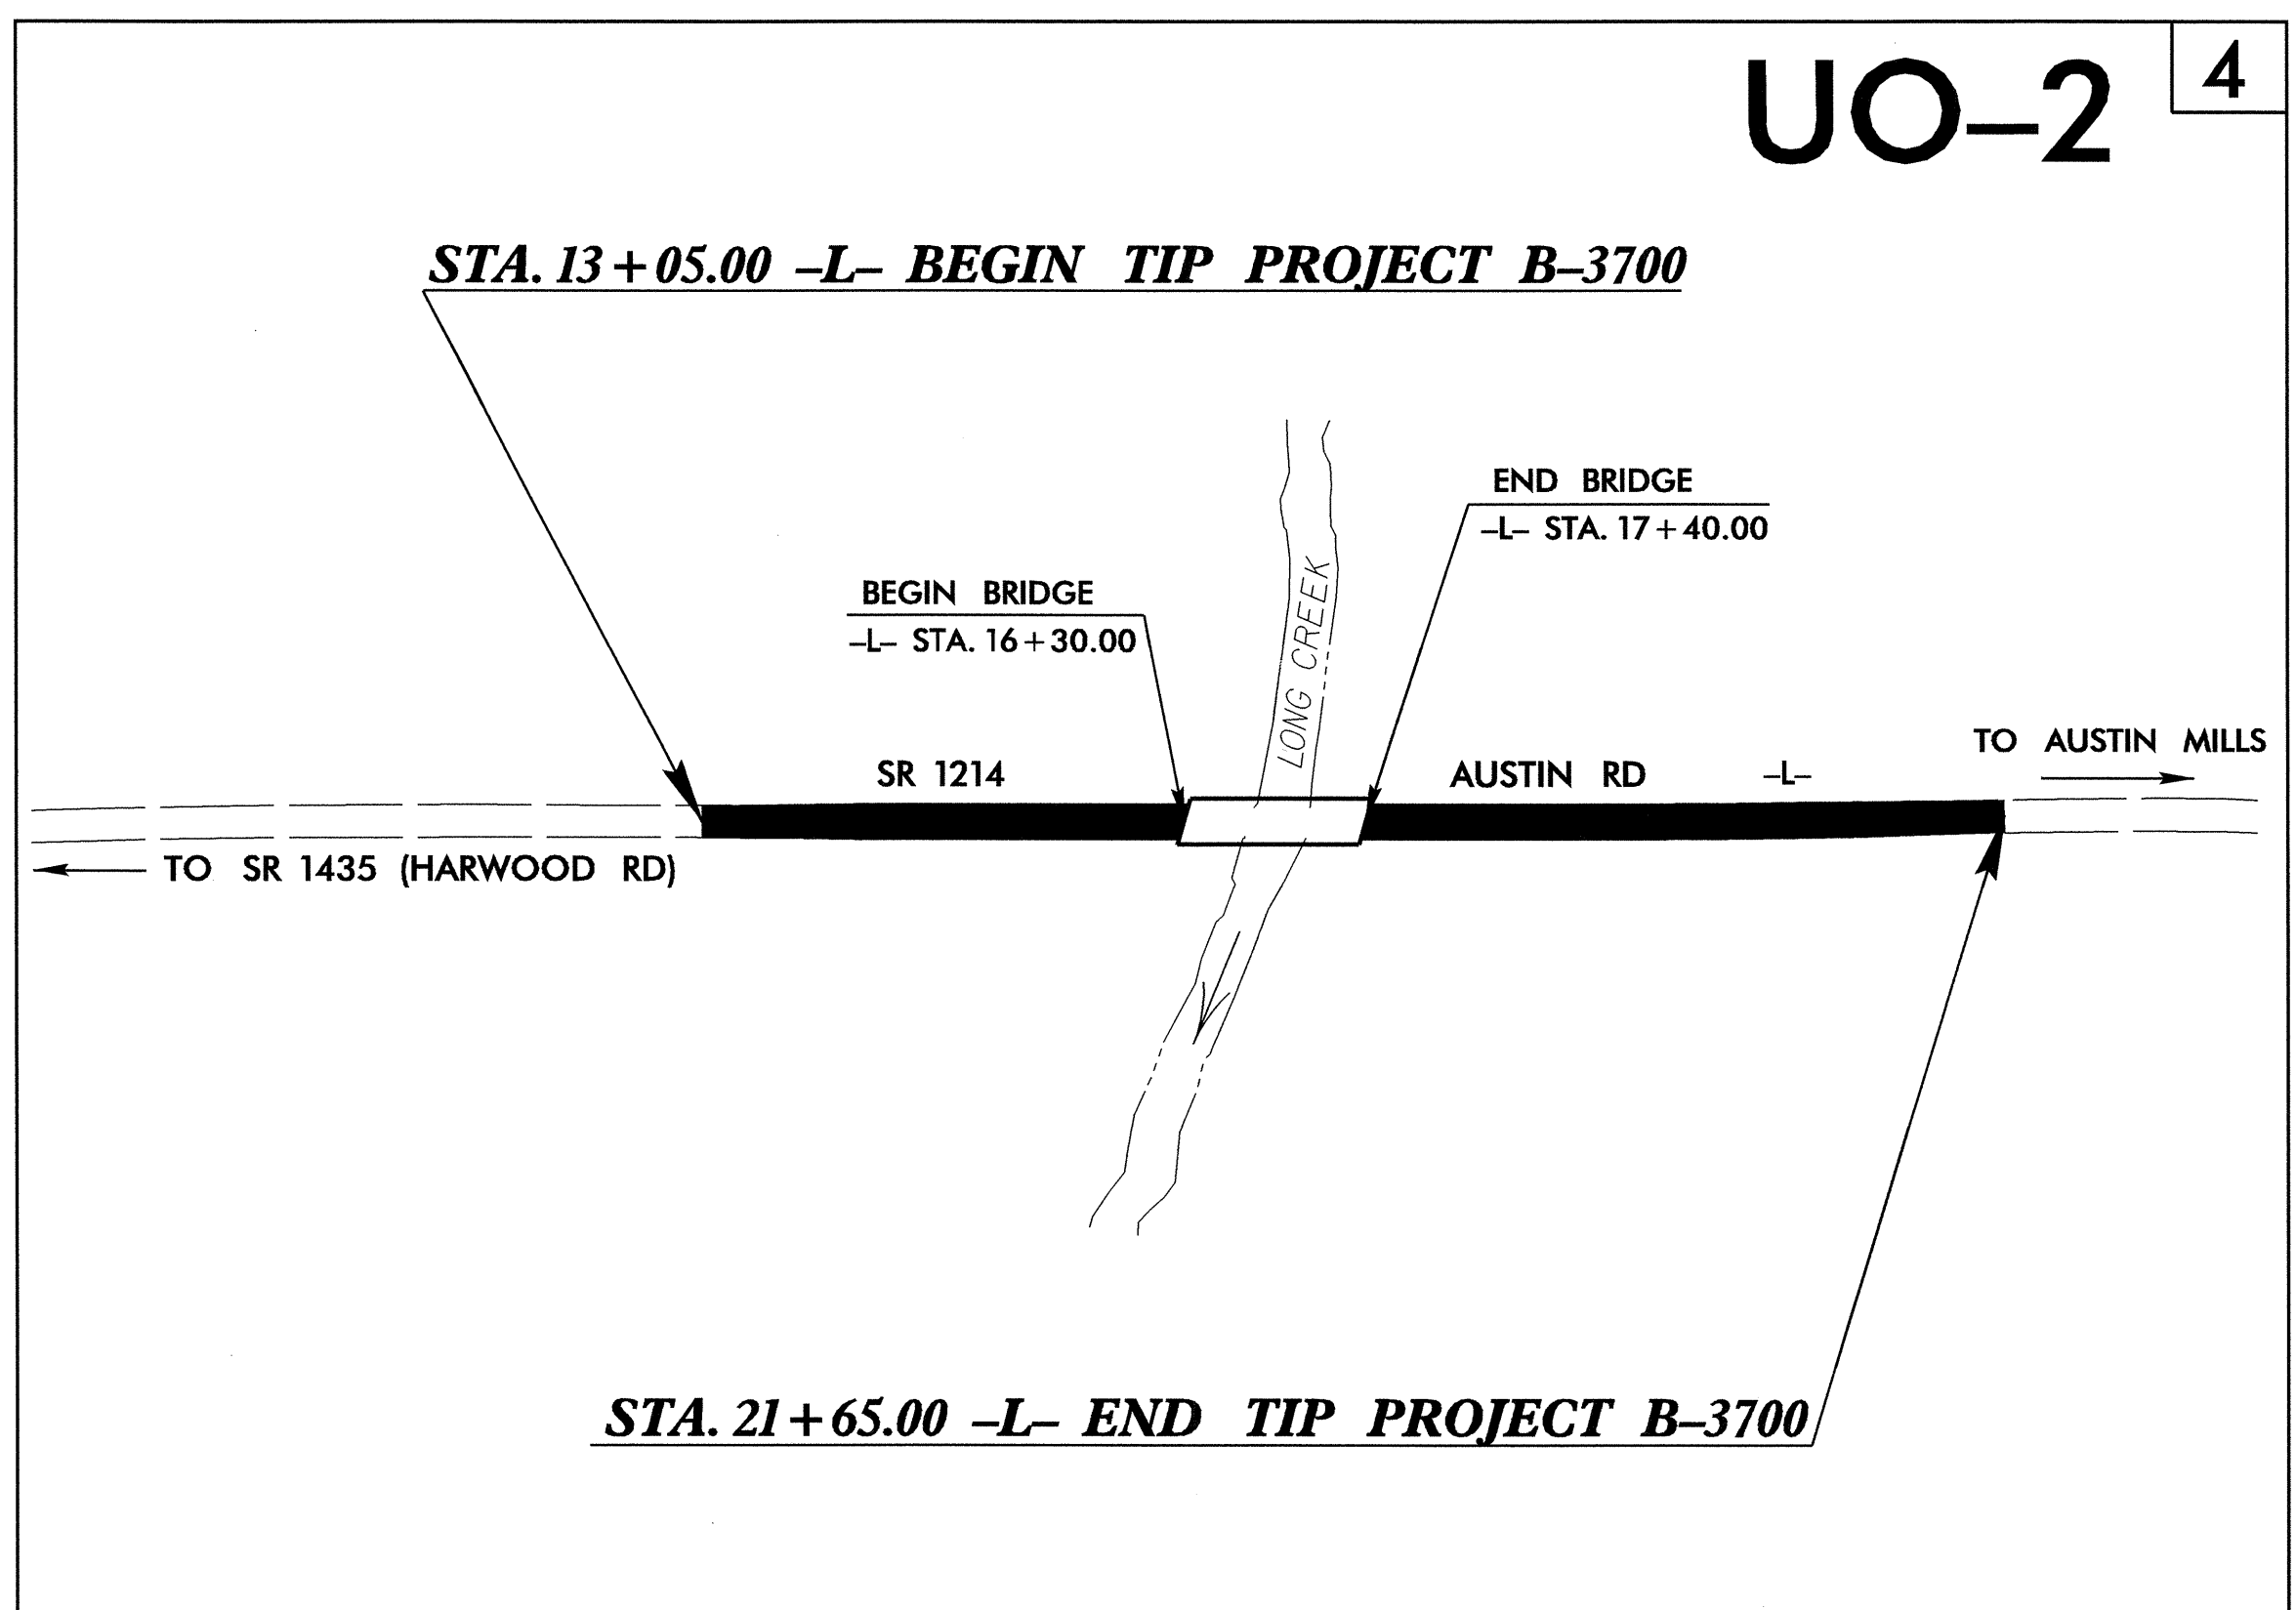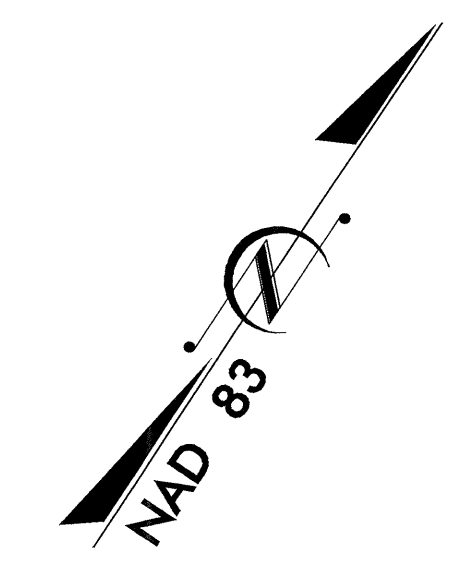


**INDEX OF SHEETS**

SHEET NO.	DESCRIPTION
UO-1	TITLE SHEET
UO-2	UTILITIES BY OTHERS PLAN SHEETS

**UTILITY OWNERS ON PROJECT**

(1) Time Warner

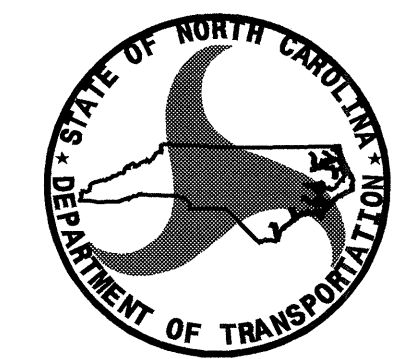

PREPARED IN THE OFFICE OF:  
**DIVISION OF HIGHWAYS**  
**DESIGN SERVICES**  
**UTILITY SECTION**  
 1591 MAIL SERVICES CENTER  
 RALEIGH, NC 27699-1591  
 PHONE (919) 259-4128  
 FAX (919) 259-4119

Roger Worthington, P.E. UTILITIES SECTION ENGINEER  
Steve McKee, P.E. UTILITIES SQUAD LEADER PROJECT ENGINEER  
Nabil Hamdan UTILITIES PROJECT DESIGNER