

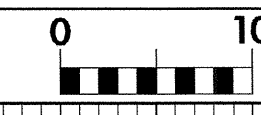
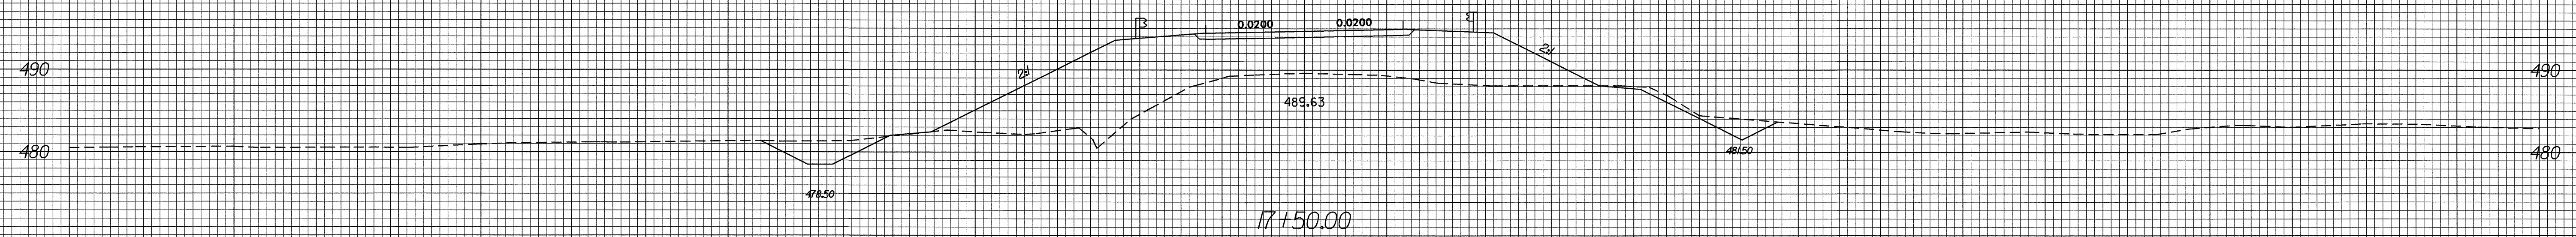


8/23/99

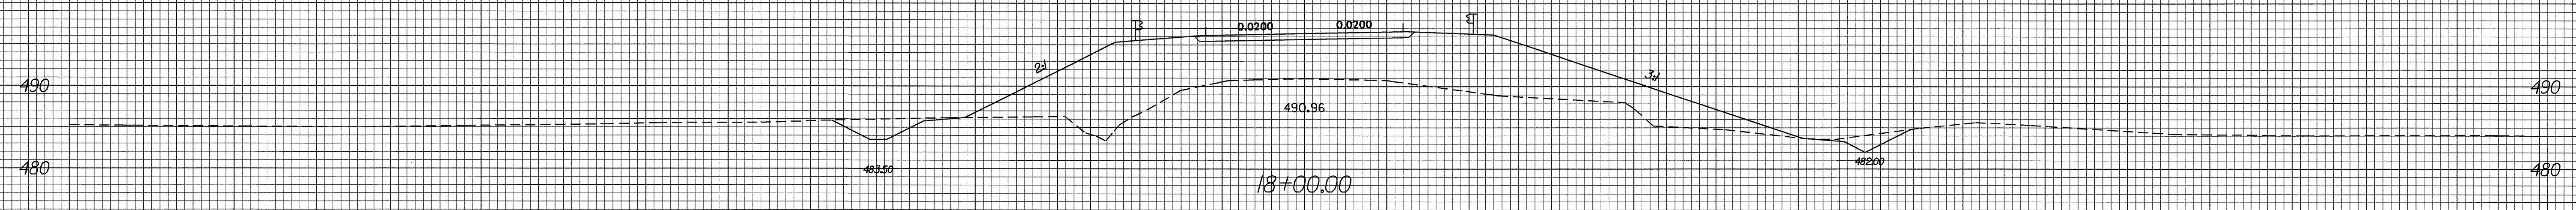


PROJ. REFERENCE NO.	SHEET NO.
B-3700	X-3

150 140 130 120 110 100 90 80 70 60 50 40 30 20 10 0 10 20 30 40 50 60 70 80 90 100 110 120 130 140 150

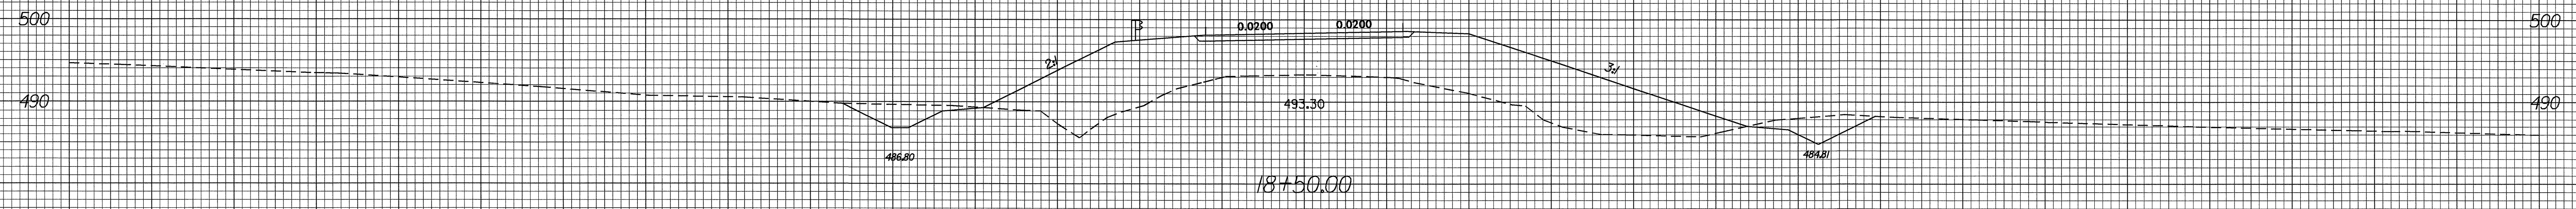

END BRIDGE STA 17 + 40.00

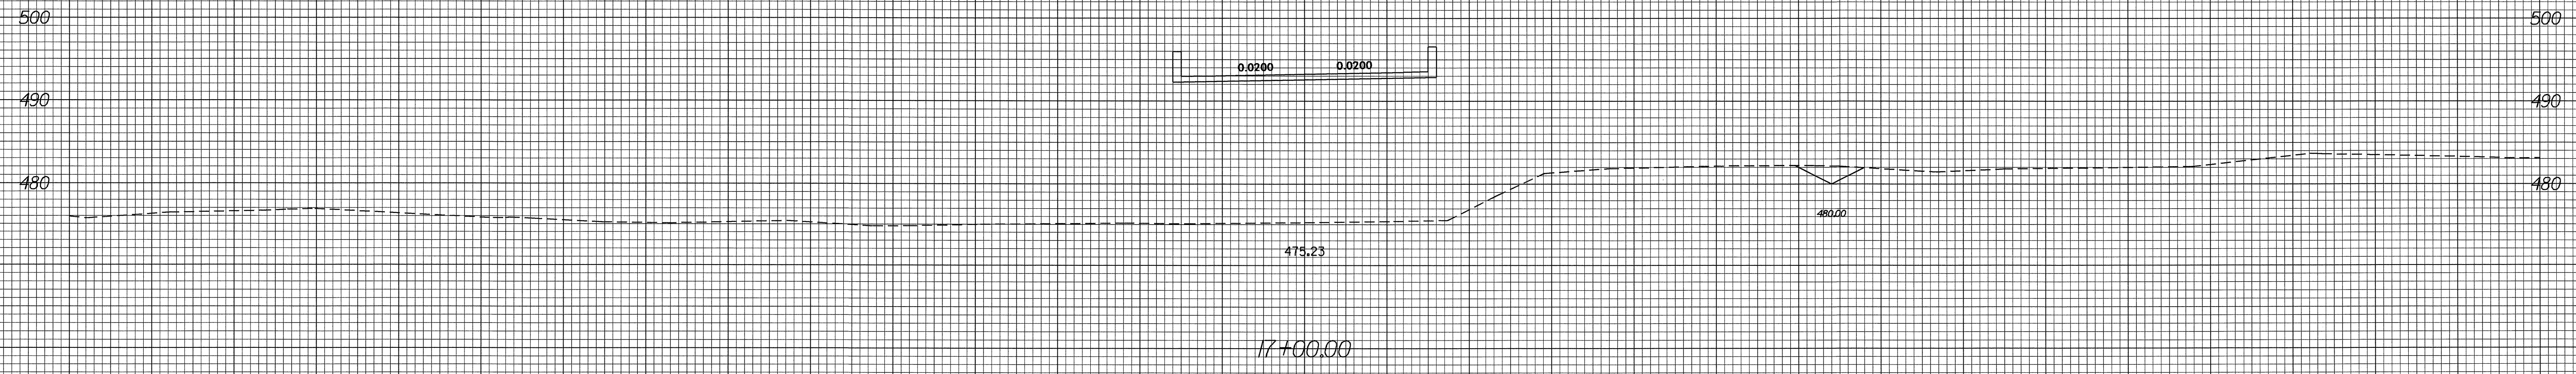

150 140 130 120 110 100 90 80 70 60 50 40 30 20 10 0 10 20 30 40 50 60 70 80 90 100 110 120 130 140 150

110

110

02-FEB-2005 15:29  
 F:\Roadway\XSC\1\xp1  
 T:\Waters