



8/23/99



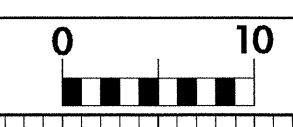


PROJ. REFERENCE NO.	SHEET NO.
B-3700	X-2

150 140 130 120 110 100 90 80 70 60 50 40 30 20 10 0 10 20 30 40 50 60 70 80 90 100 110 120 130 140 150

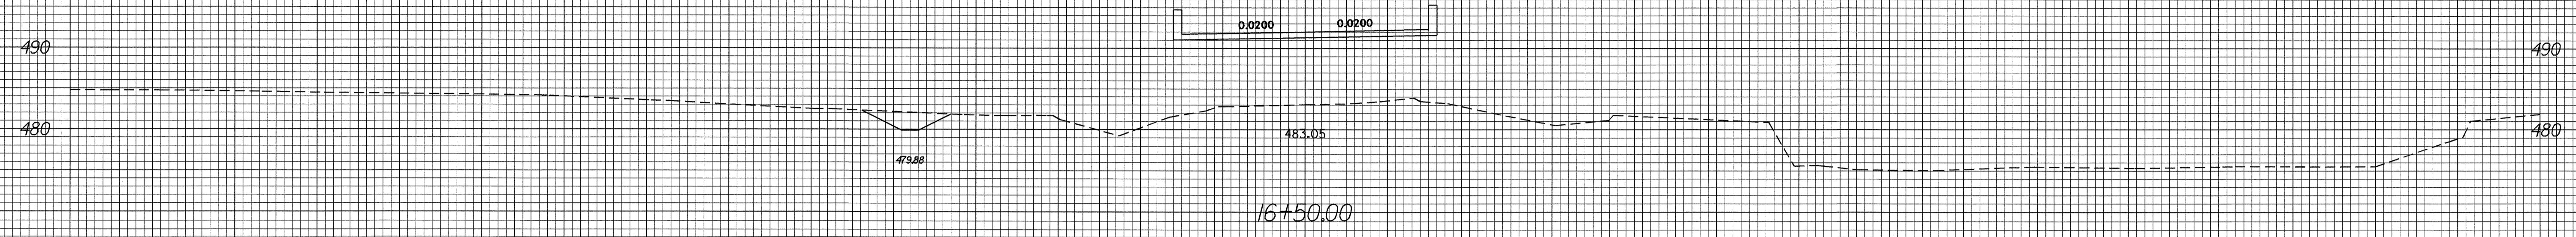

BEGIN BRIDGE STA 16+30.00

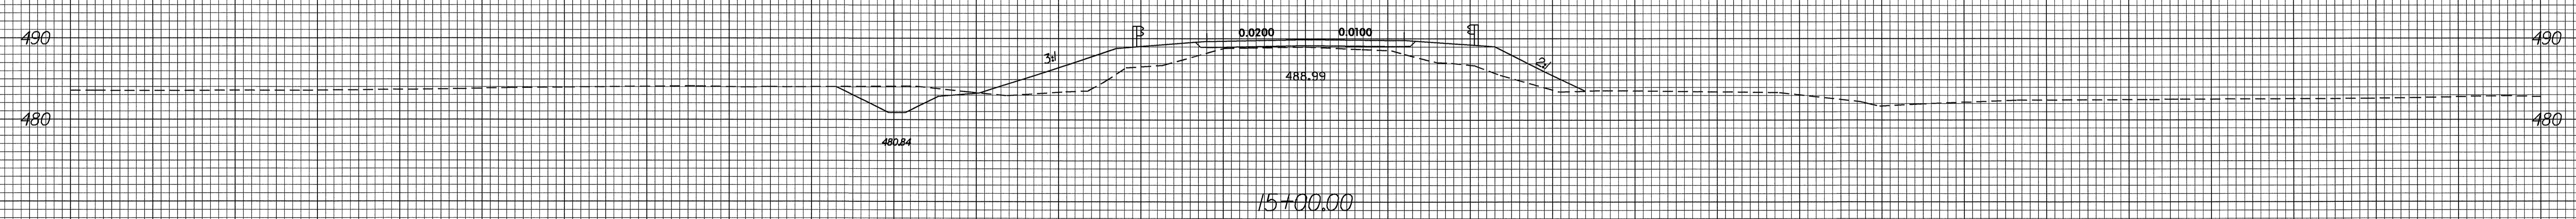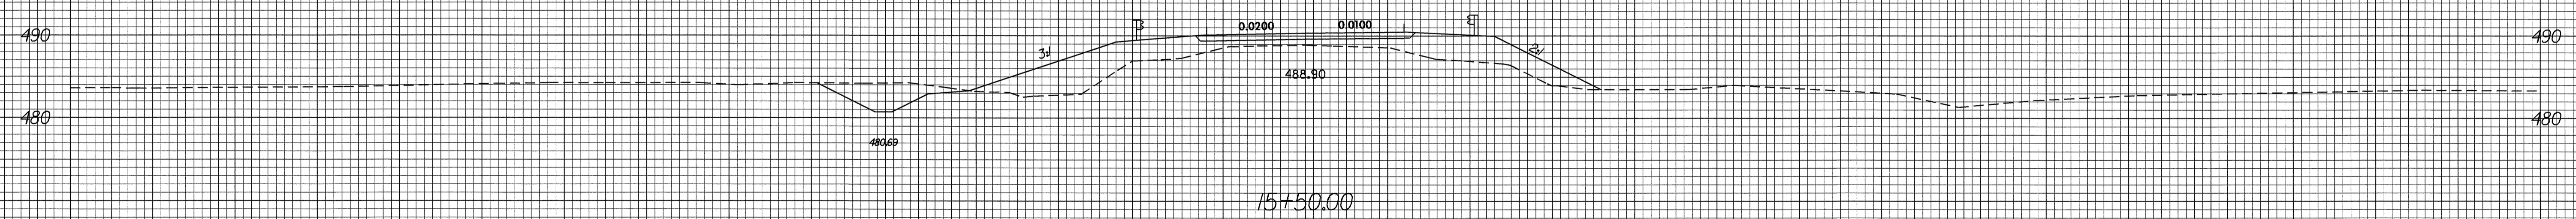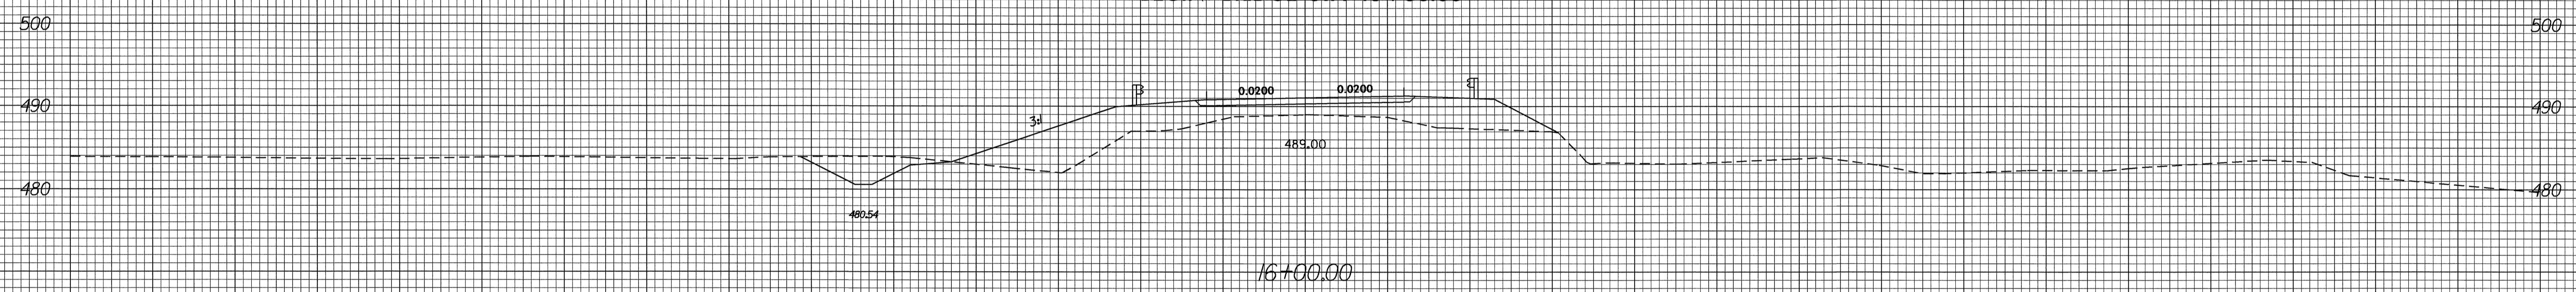

150 140 130 120 110 100 90 80 70 60 50 40 30 20 10 0 10 20 30 40 50 60 70 80 90 100 110 120 130 140 150

02-FEB-2005 15:29
F:\Roadway\sc\l\xp1
AT