

PAVEMENT MARKING SCHEDULE

STATE	PROJECT NO.	SHEET NO.	TOTAL SHEETS
N.C.	MA021R	PMP-2	
F.A. PROJECT NO.			


PAY ITEM DESCRIPTION

PAVEMENT MARKING LINES

- AA - THERMOPLASTIC (4" WHITE, 90 MILS) EDGELINE
- AB - THERMOPLASTIC (4" WHITE, 120 MILS) 4" X 10' SKIP
- AC - THERMOPLASTIC (4" WHITE, 120 MILS) 4" X 2' MINISKIP
- AD - THERMOPLASTIC (4" WHITE, 120 MILS) SOLID LANE LINE
- AE - THERMOPLASTIC (8" WHITE, 90 MILS) GORELINE
- AJ - THERMOPLASTIC (8" WHITE, 90 MILS) DIAGONALS
- AO - THERMOPLASTIC (24" WHITE, 120 MILS) STOP BAR
- AP - THERMOPLASTIC (24" WHITE, 120 MILS) CROSSWALK LINE
- AR - THERMOPLASTIC (4" YELLOW, 120 MILS) 4" X 10' SKIP
- AT - THERMOPLASTIC (4" YELLOW, 120 MILS) SINGLE CENTER LINE
- AU - THERMOPLASTIC (4" YELLOW, 120 MILS) DOUBLE CENTER LINE
- AV - THERMOPLASTIC (8" YELLOW, 90 MILS) DIAGONALS

PAVEMENT MARKING SYMBOLS

- BB - THERMOPLASTIC ('SCHOOL', 120 MILS)
- BD - THERMOPLASTIC (LEFT TURN ARROW, 90 MILS)
- BE - THERMOPLASTIC (RIGHT TURN ARROW, 90 MILS)
- BF - THERMOPLASTIC (STRAIGHT ARROW, 90 MILS)
- BH - THERMOPLASTIC (COMBINATION STRAIGHT & RIGHT ARROW, 90 MILS)
- BM - THERMOPLASTIC ('STOP', 120 MILS)

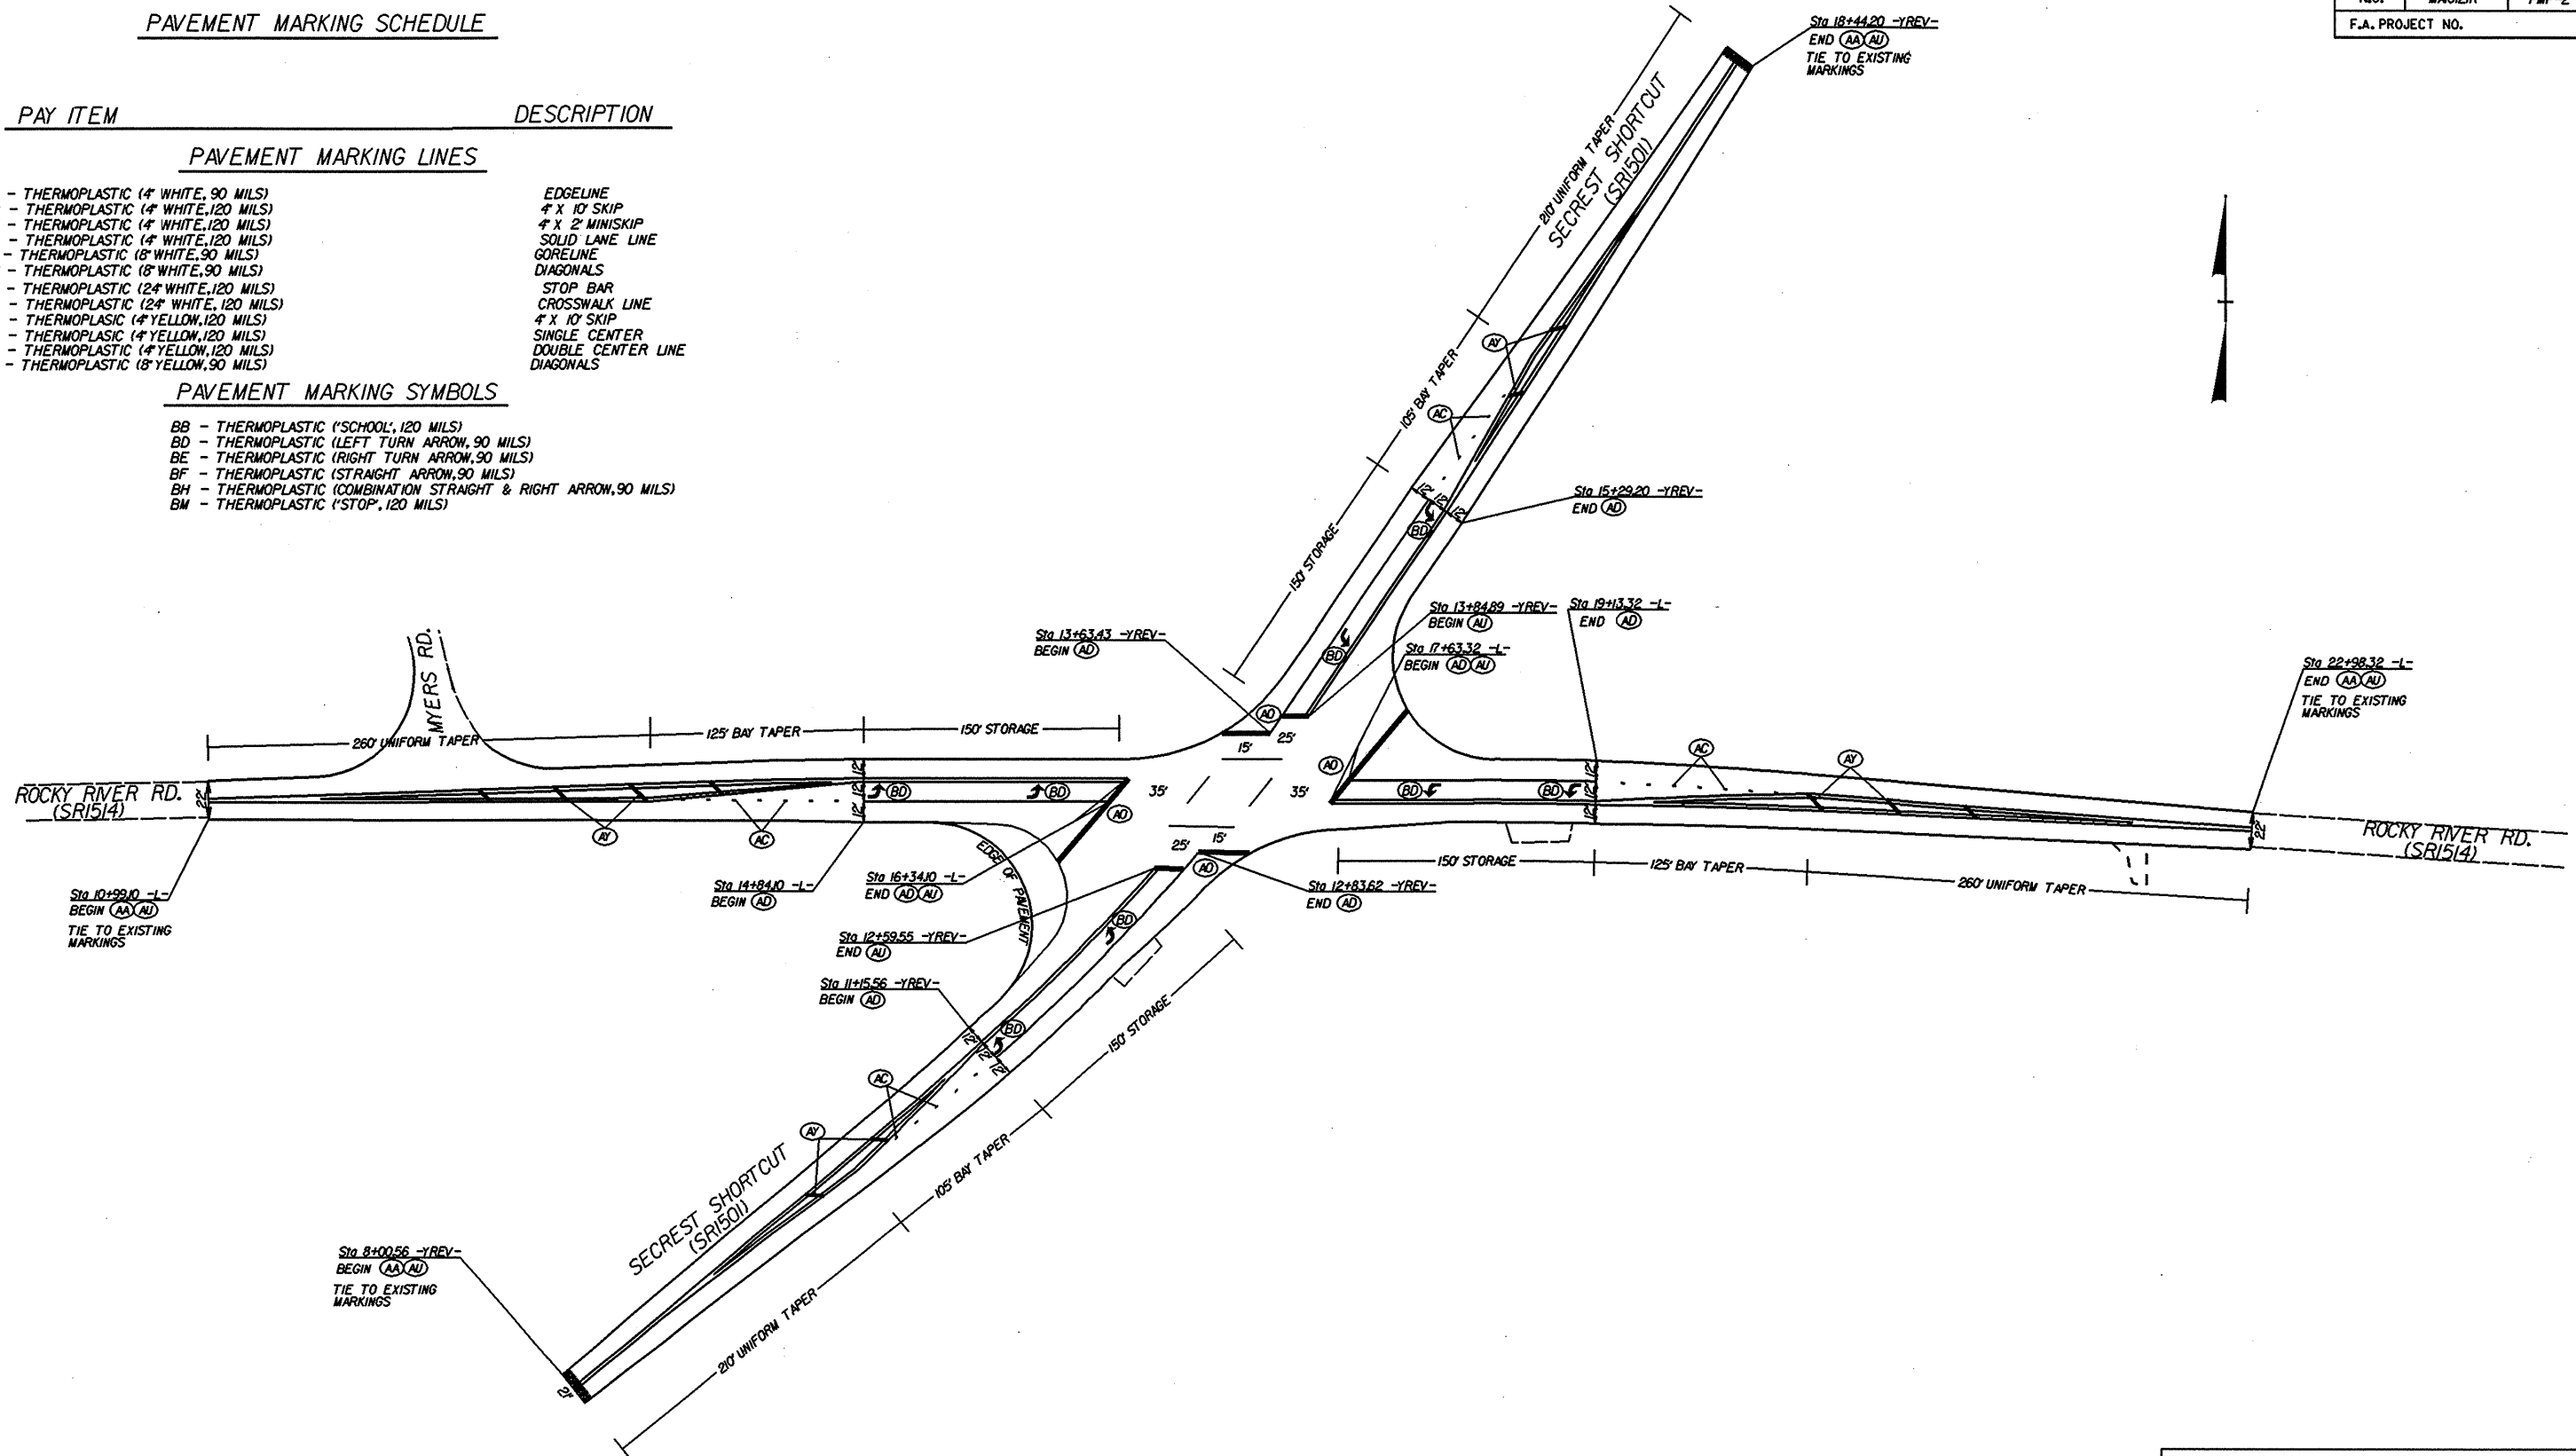

INTERSECTION OF ROCKY RIVER RD.(SR1514) & SECREST SHORTCUT RD.(SR1501)

SCALE	1"=50'		REVISIONS
DATE	8/04		
DWG. BY	TWB		
DESIGN BY	TWB		
APPROVED	MPM		

20-001-2009 15110 pmp100 project:division 10/mov/ing_ahedun/lonw/coly_secrcst_us7.pmp
 8/2/04 11:10 AM