


STATE	PROJECT NO.	SHEET NO.	TOTAL SHEETS
N.C.	WBS 37687	PMP-1	
F.A. PROJECT NO.			

PAVEMENT MARKING SCHEDULE

PAY ITEM	DESCRIPTION
<b>PAVEMENT MARKING LINES</b>	
AA - THERMOPLASTIC (4" WHITE, 90 MILS)	EDGE LINE
AB - THERMOPLASTIC (4" WHITE, 120 MILS)	4" X 10' SKIP
AC - THERMOPLASTIC (4" WHITE, 120 MILS)	4" X 2' MINISKIP
AD - THERMOPLASTIC (4" WHITE, 120 MILS)	SOLID LANE LINE
AE - THERMOPLASTIC (8" WHITE, 90 MILS)	GORE LINE
AJ - THERMOPLASTIC (8" WHITE, 90 MILS)	DIAGONALS
AO - THERMOPLASTIC (24" WHITE, 120 MILS)	STOP BAR
AP - THERMOPLASTIC (24" WHITE, 120 MILS)	CROSSWALK LINE
AR - THERMOPLASTIC (4" YELLOW, 120 MILS)	4" X 10' SKIP
AT - THERMOPLASTIC (4" YELLOW, 120 MILS)	SINGLE CENTER LINE
AU - THERMOPLASTIC (4" YELLOW, 120 MILS)	DOUBLE CENTER LINE
AV - THERMOPLASTIC (8" YELLOW, 90 MILS)	DIAGONALS
<b>PAVEMENT MARKING SYMBOLS</b>	
BB - THERMOPLASTIC ('SCHOOL', 120 MILS)	
BD - THERMOPLASTIC (LEFT TURN ARROW, 90 MILS)	
BE - THERMOPLASTIC (RIGHT TURN ARROW, 90 MILS)	
BF - THERMOPLASTIC (STRAIGHT ARROW, 90 MILS)	
BH - THERMOPLASTIC (COMBINATION STRAIGHT & RIGHT ARROW, 90 MILS)	
BM - THERMOPLASTIC ('STOP', 120 MILS)	

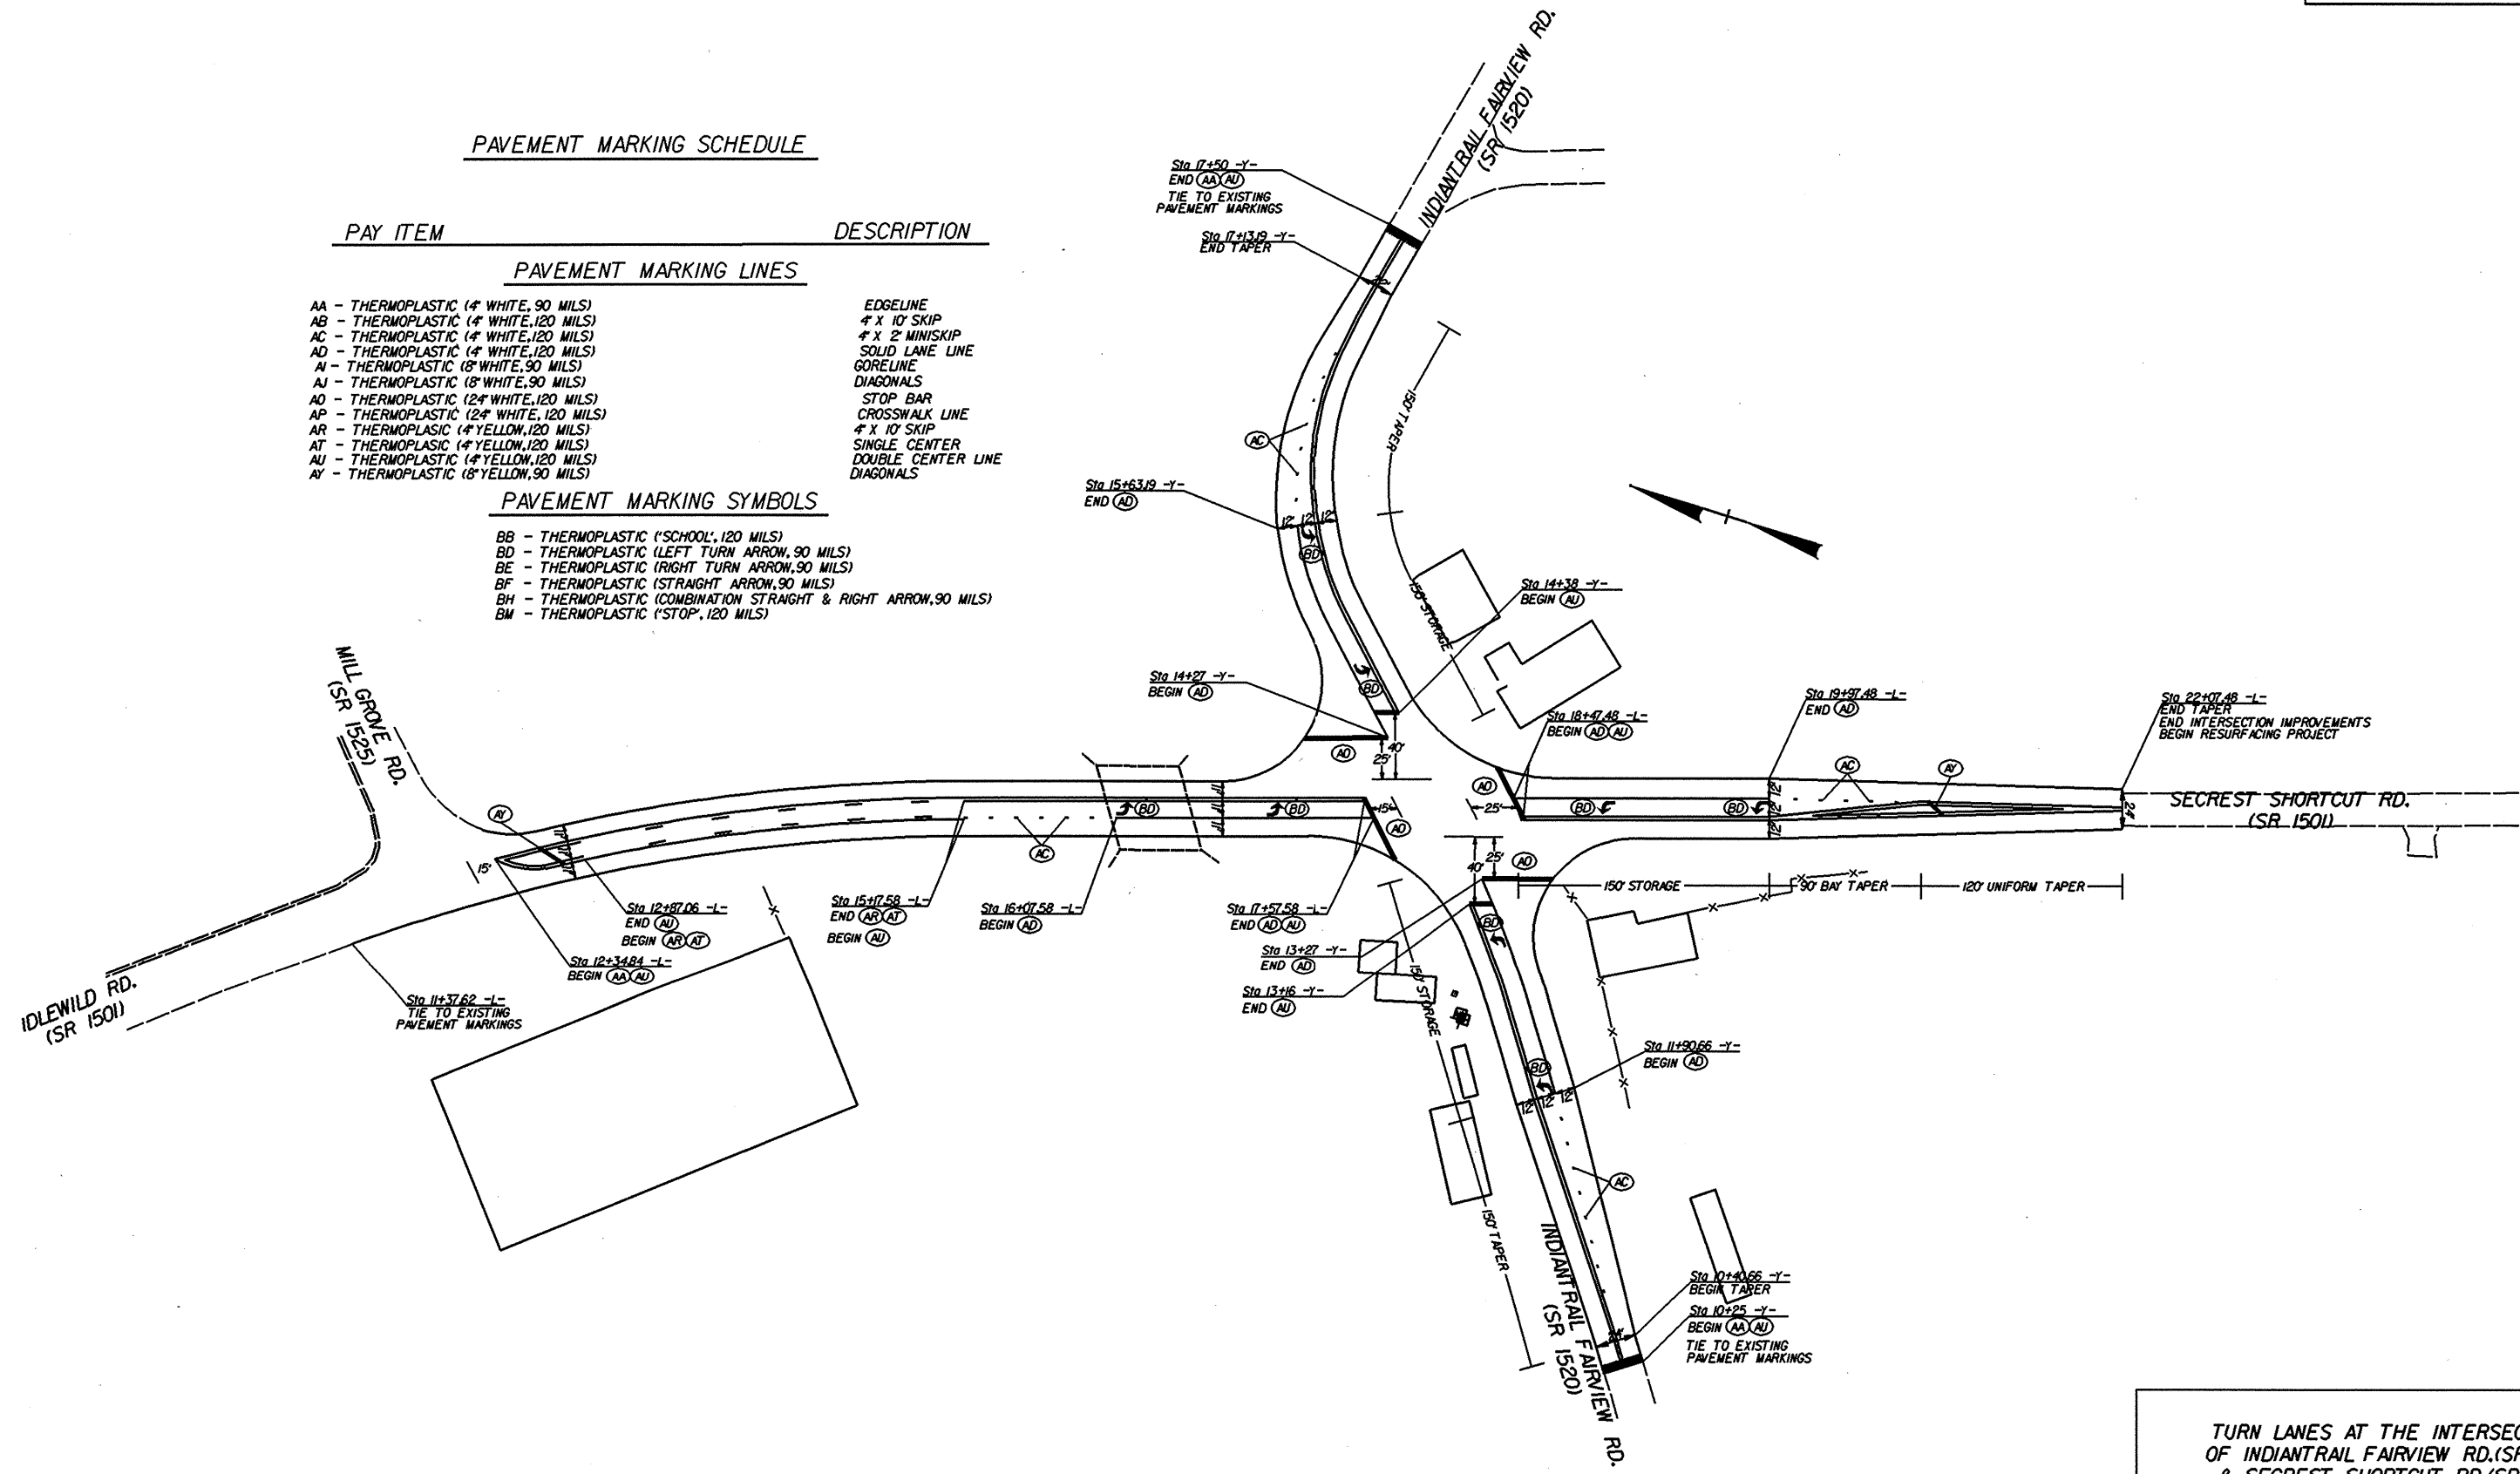

TURN LANES AT THE INTERSECTION OF INDIANRAIL FAIRVIEW RD.(SR1520) & SECRET SHORTCUT RD.(SR1501)

SCALE	1"=50'		REVISIONS
DATE	01/05		
DWG. BY	TWB		
DESIGN BY	TWB		
APPROVED	MPM		

22-APR-2005 15:08  
 \\snp111\pub\proj\sect\division 10\moving one\se\un\on\hampy\_108.dwg  
 PLOT: 11/11/05 11:11 AM