


STATE	PROJECT NO.	SHEET NO.	TOTAL SHEETS
N.C.	MA 1021R	4	
F.A. PROJECT NO.			

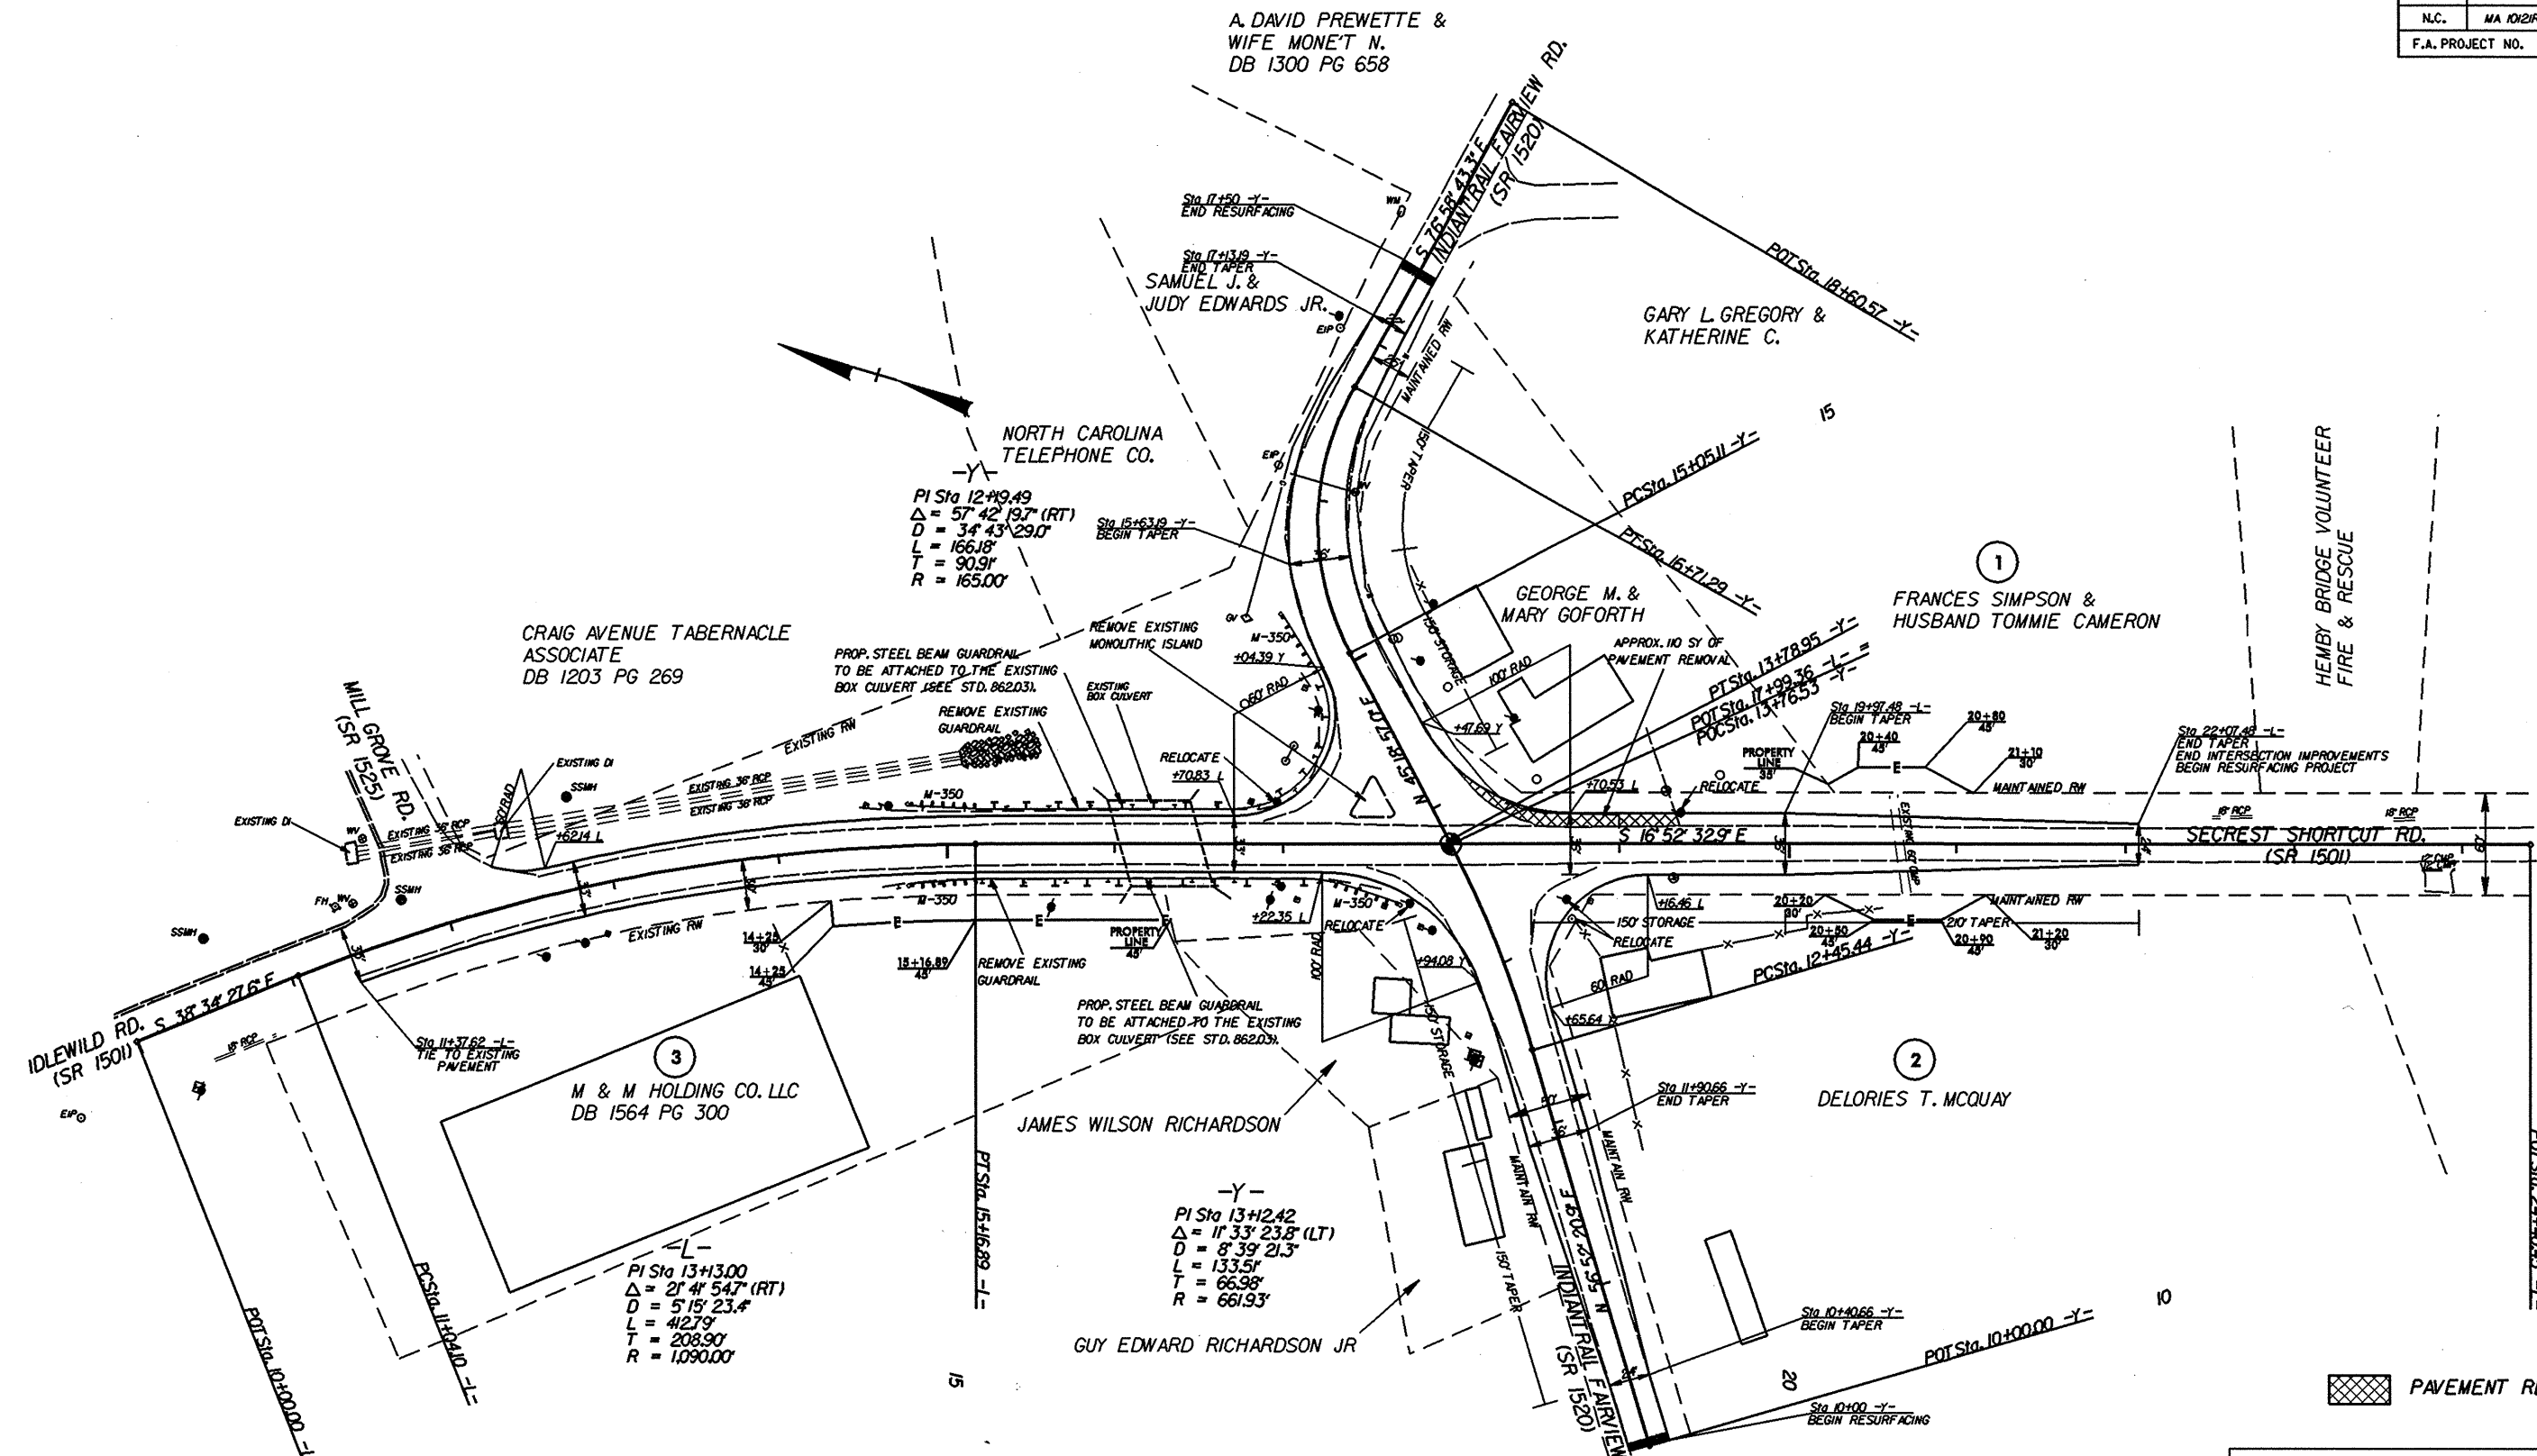

PAVEMENT REMOVAL

**TURN LANES AT THE INTERSECTION  
OF INDIANTAIL FAIRVIEW RD.(SR1520)  
& SECRET SHORTCUT RD.(SR1501)**

SCALE	1"=50'		REVISIONS
DATE	01/05		
DWG. BY	TWB		
DESIGN BY	TWB		
APPROVED	MPW		

24-105-2405 10.18  
 STATE OF NORTH CAROLINA  
 COUNTY OF WAKE  
 PLAT 111-1-1-1