




46+00

47+00


48+00

BREAK LINE SEE THIS SHEET

BREAK LINE SEE SHEETS PM-13, PM-15 AND PM-16

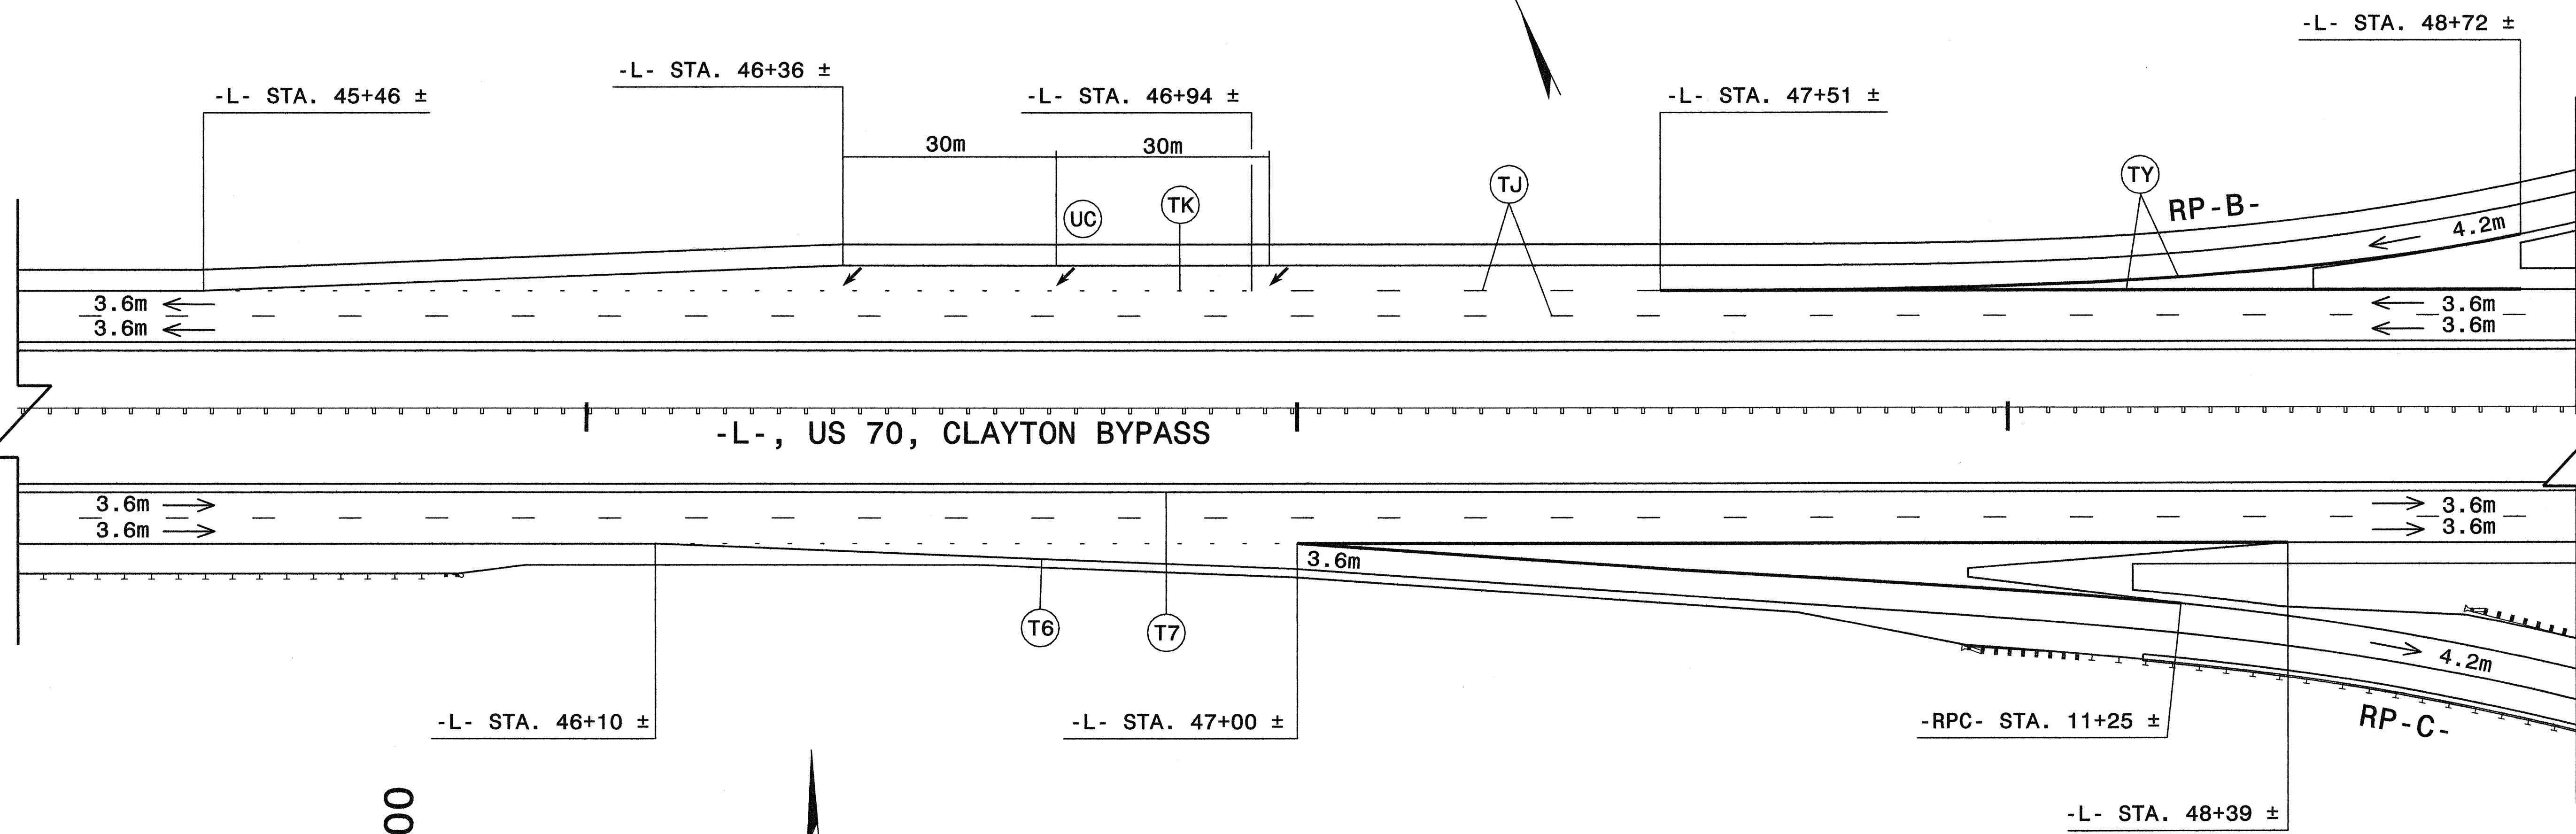

28+00

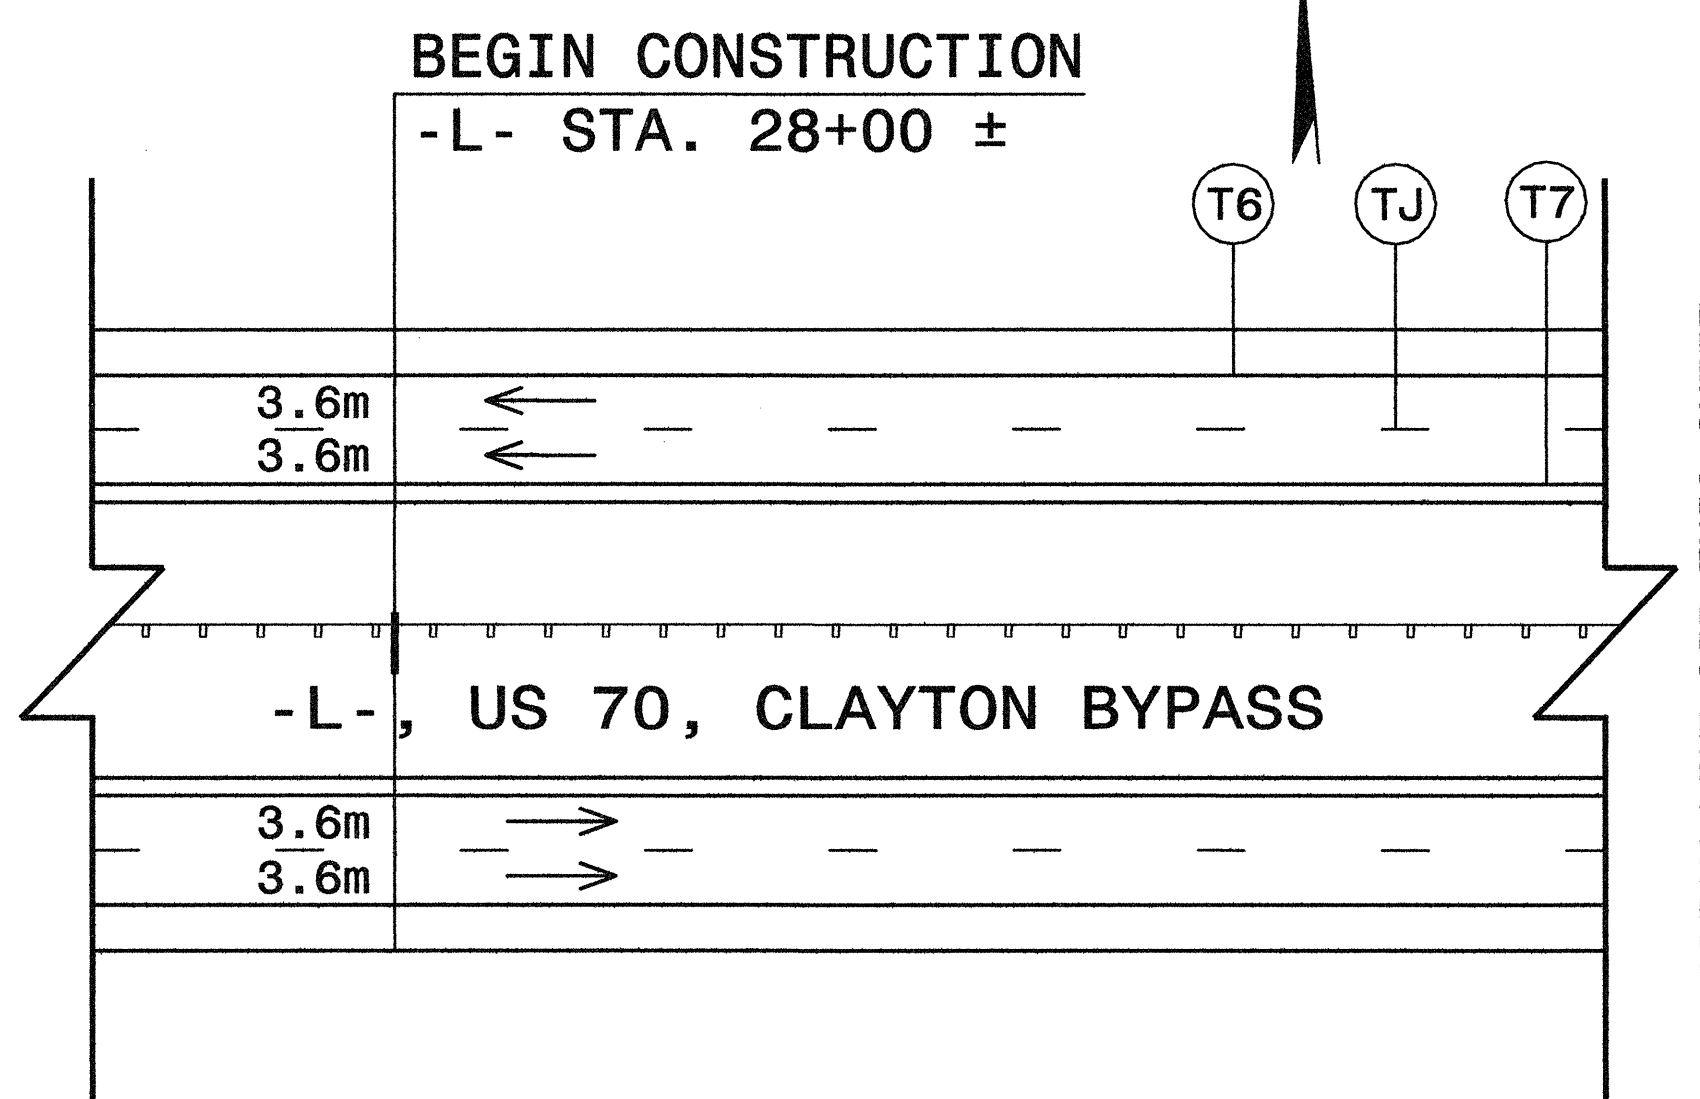


BREAK LINE SEE THIS SHEET

SEE PM-1 FOR FINAL PAVEMENT MARKING SCHEDULE

Plans prepared by:
KO & ASSOCIATES, P.C.
 Consulting Engineers
 101 SCHAUB DR., SUITE #202
 RALEIGH, N.C. 27606
 For Division of Highways

APPROVED: *Michael T. Rzepka* DATE: 1-31-05

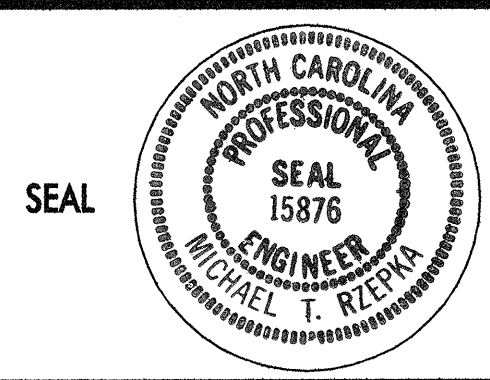

FINAL PAVEMENT MARKING PLAN

SCALE: NONE		REVISIONS
DATE: 1-05		
DWG. BY: BLM		
DESIGN BY: BLM		
REVIEWED BY: MSA		

8FILES\$
8DATE\$