




05/19/07

REVISIONS



PROJECT REFERENCE NO. R-2552AA	SHEET NO. 2-BB
R/W SHEET NO.	
HYDRAULICS ENGINEER 	
CONST. REV.	
R/W REV.	

STORMWATER DETENTION /HAZARDOUS SPILL BASIN DETAIL
BASIN #5 - STA 15+90 -LREV- RT

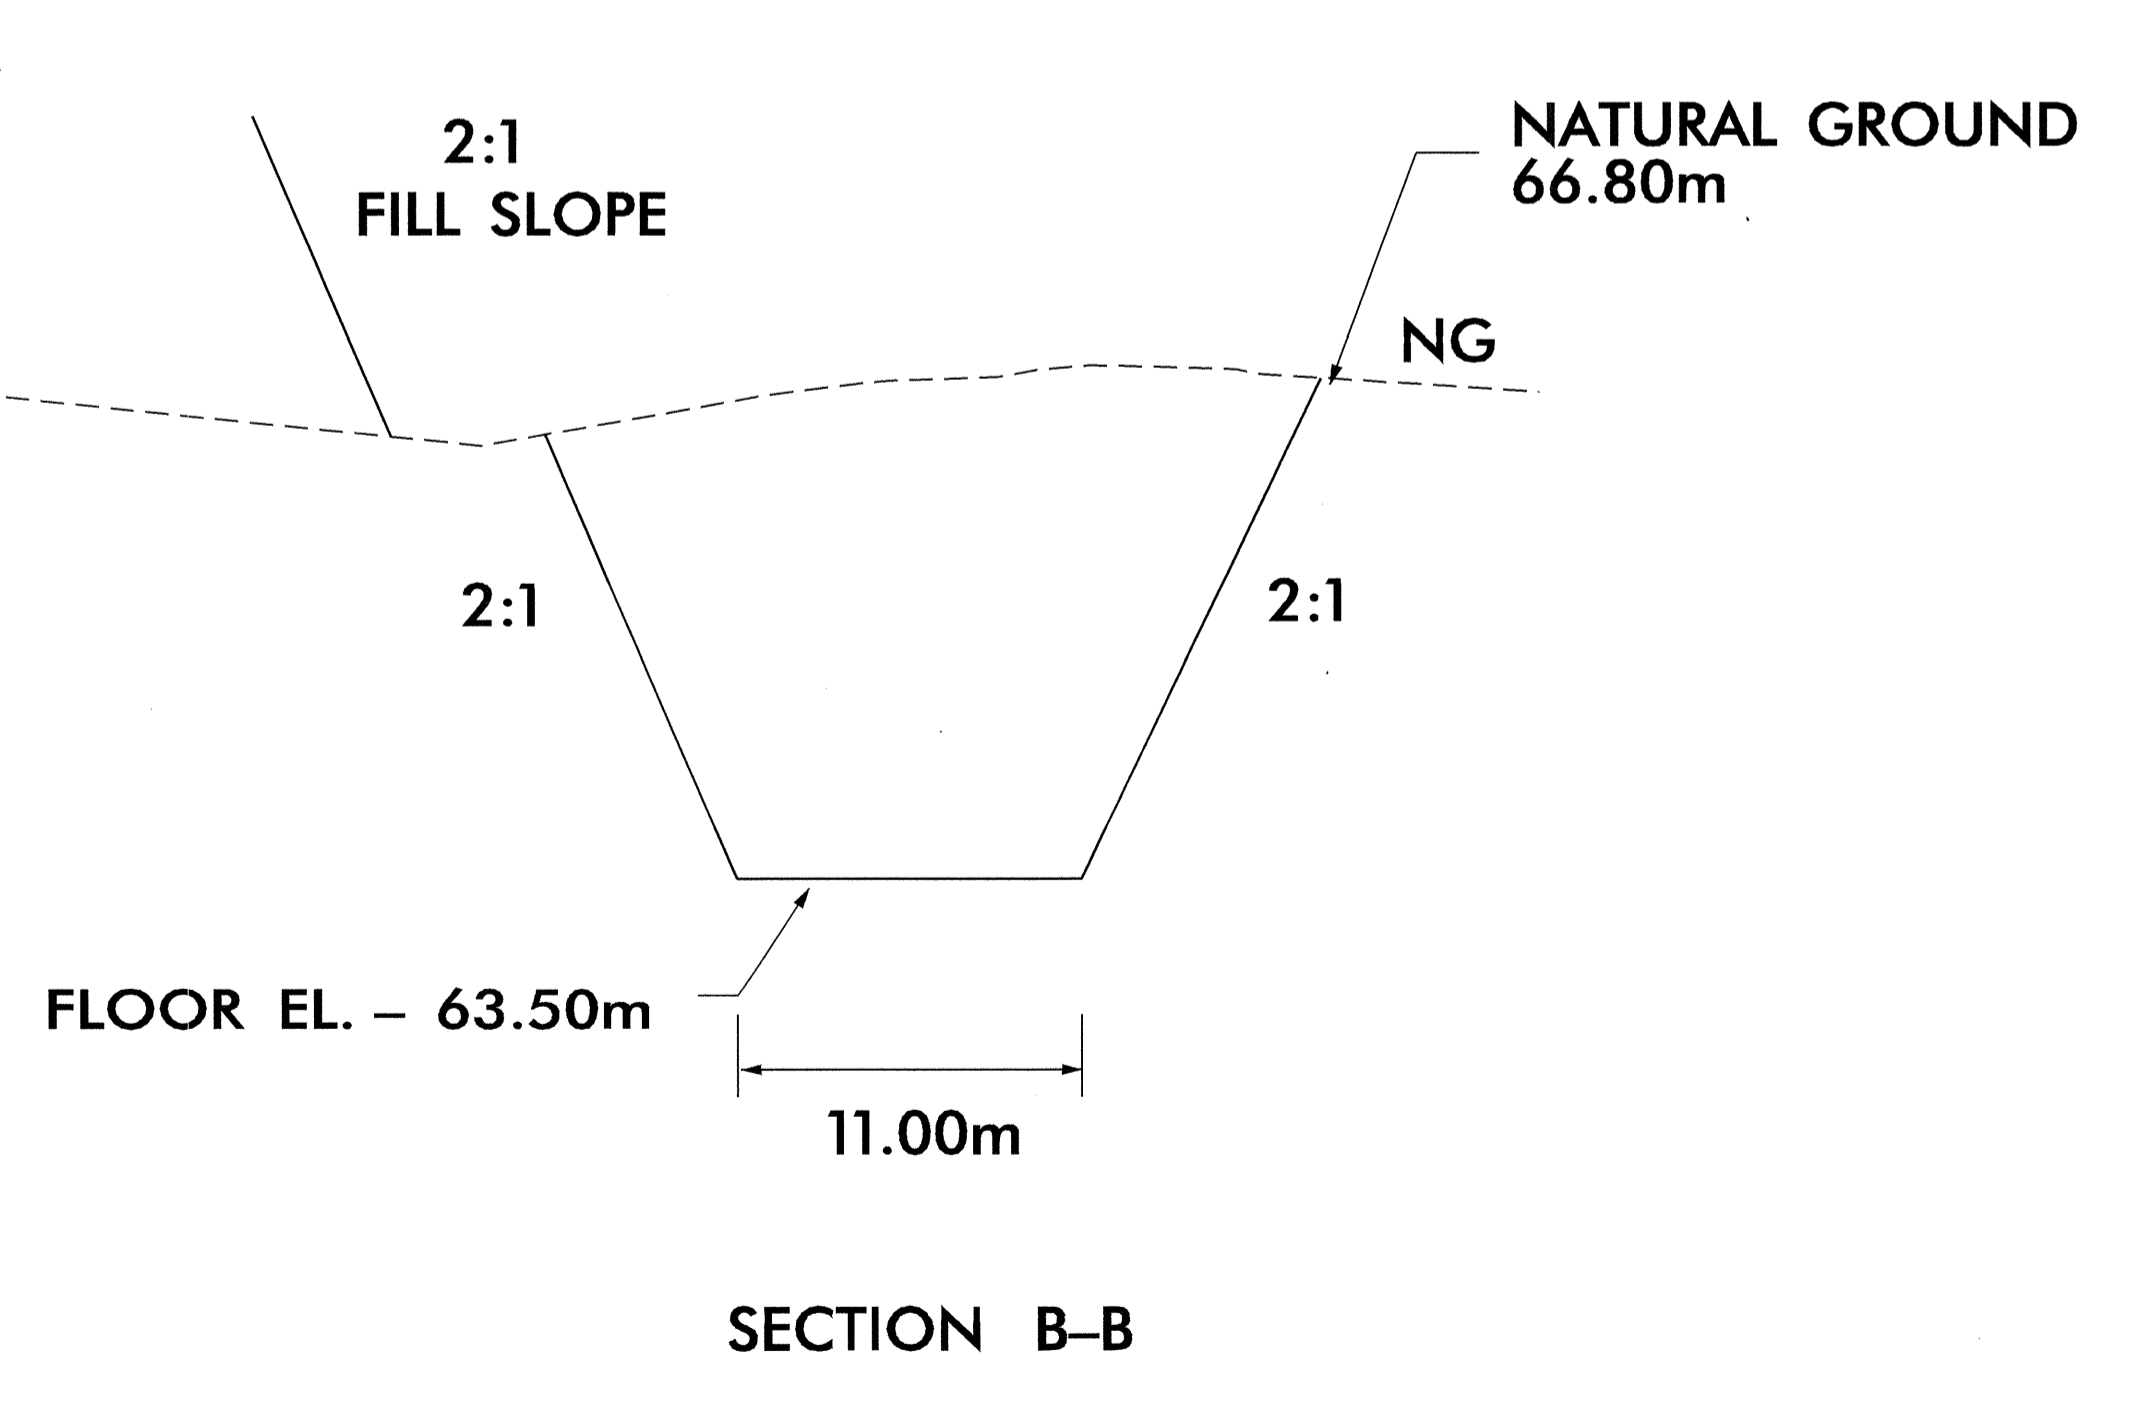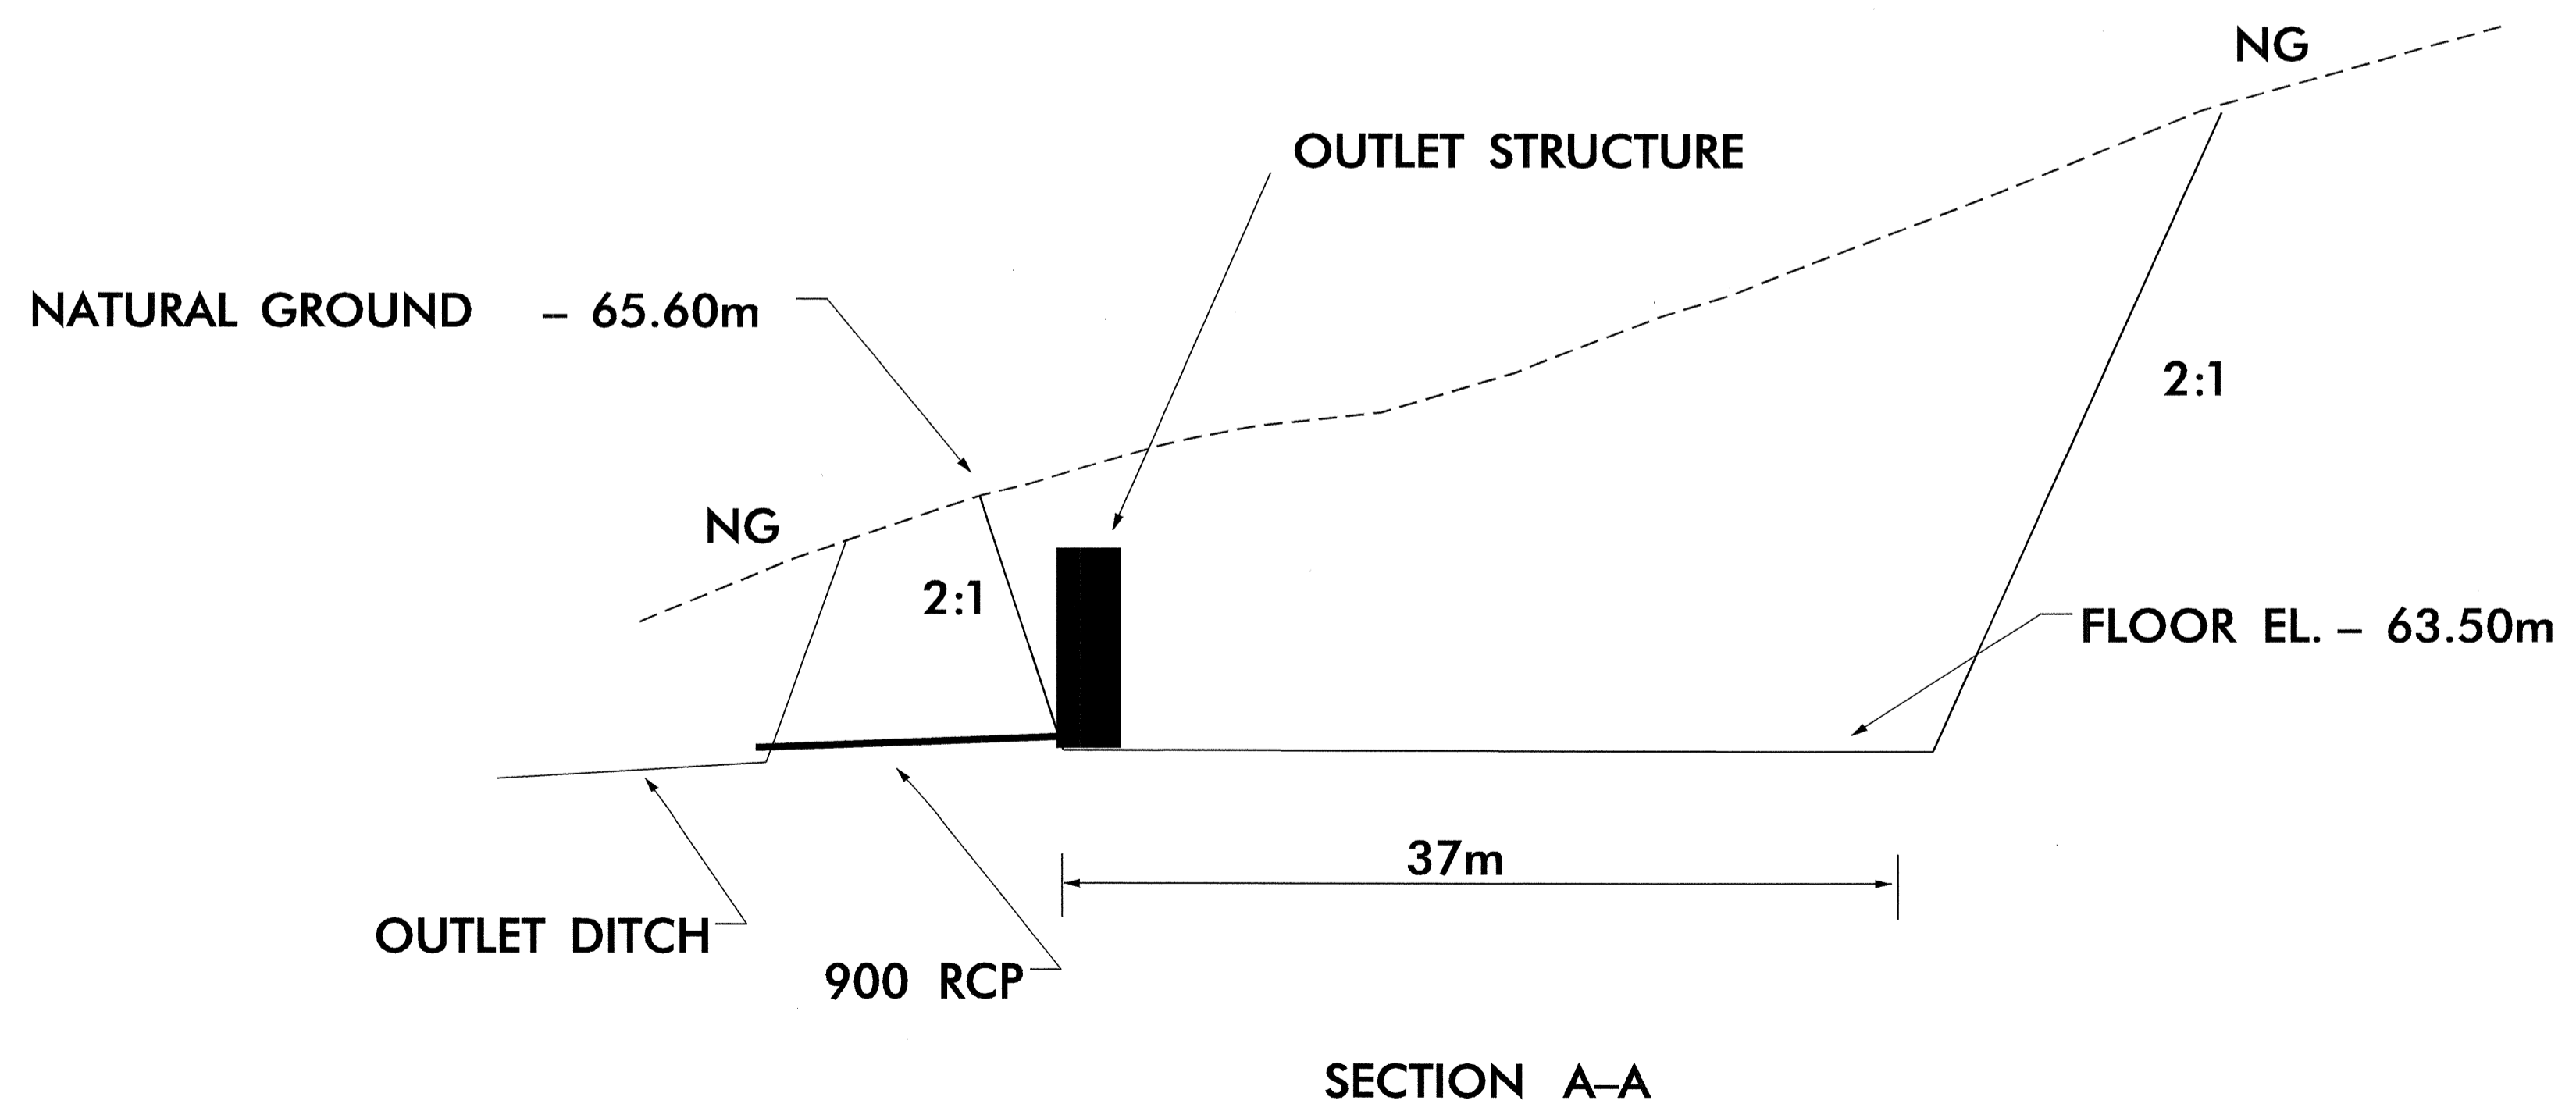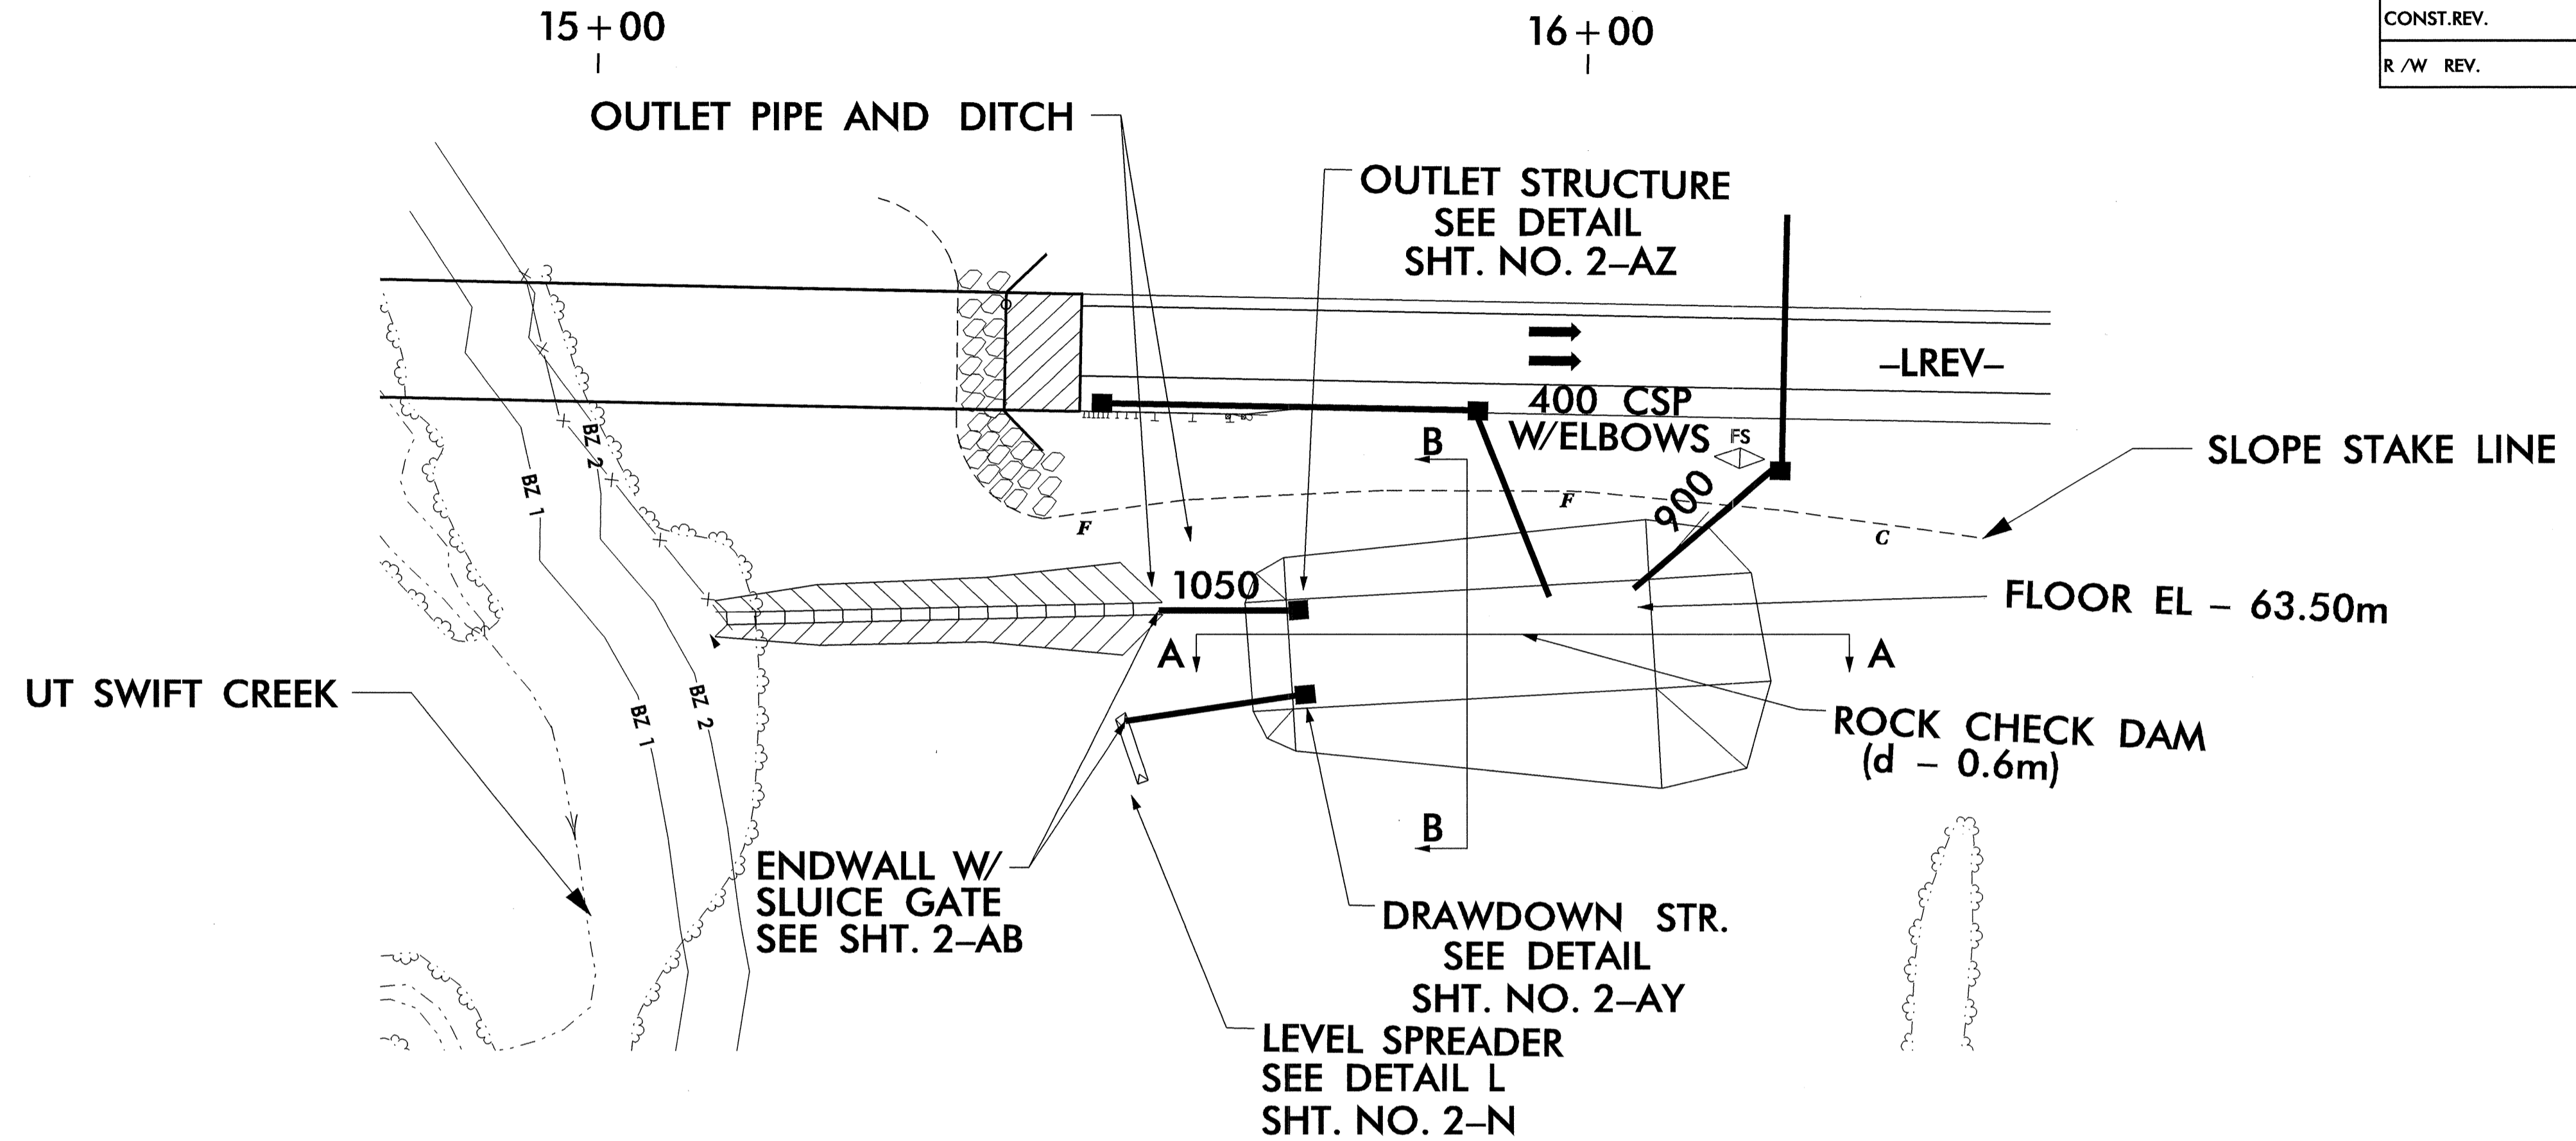

04-FEB-2005 15:46
K:\proj\interima\basin_details_04.dwg
KMDwiggins - AT 10/22/05