




05/01/07

REVISIONS



PROJECT REFERENCE NO. R-2552AA	SHEET NO. 2-BA
R / W SHEET NO.	
HYDRAULICS ENGINEER NORTH CAROLINA PROFESSIONAL SEAL 16533 3/17/05	
CONST. REV.	
R / W REV.	

STORMWATER DETENTION / HAZARDOUS SPILL BASIN DETAIL
Basin #4 - STA 12+20 -LREV- RT

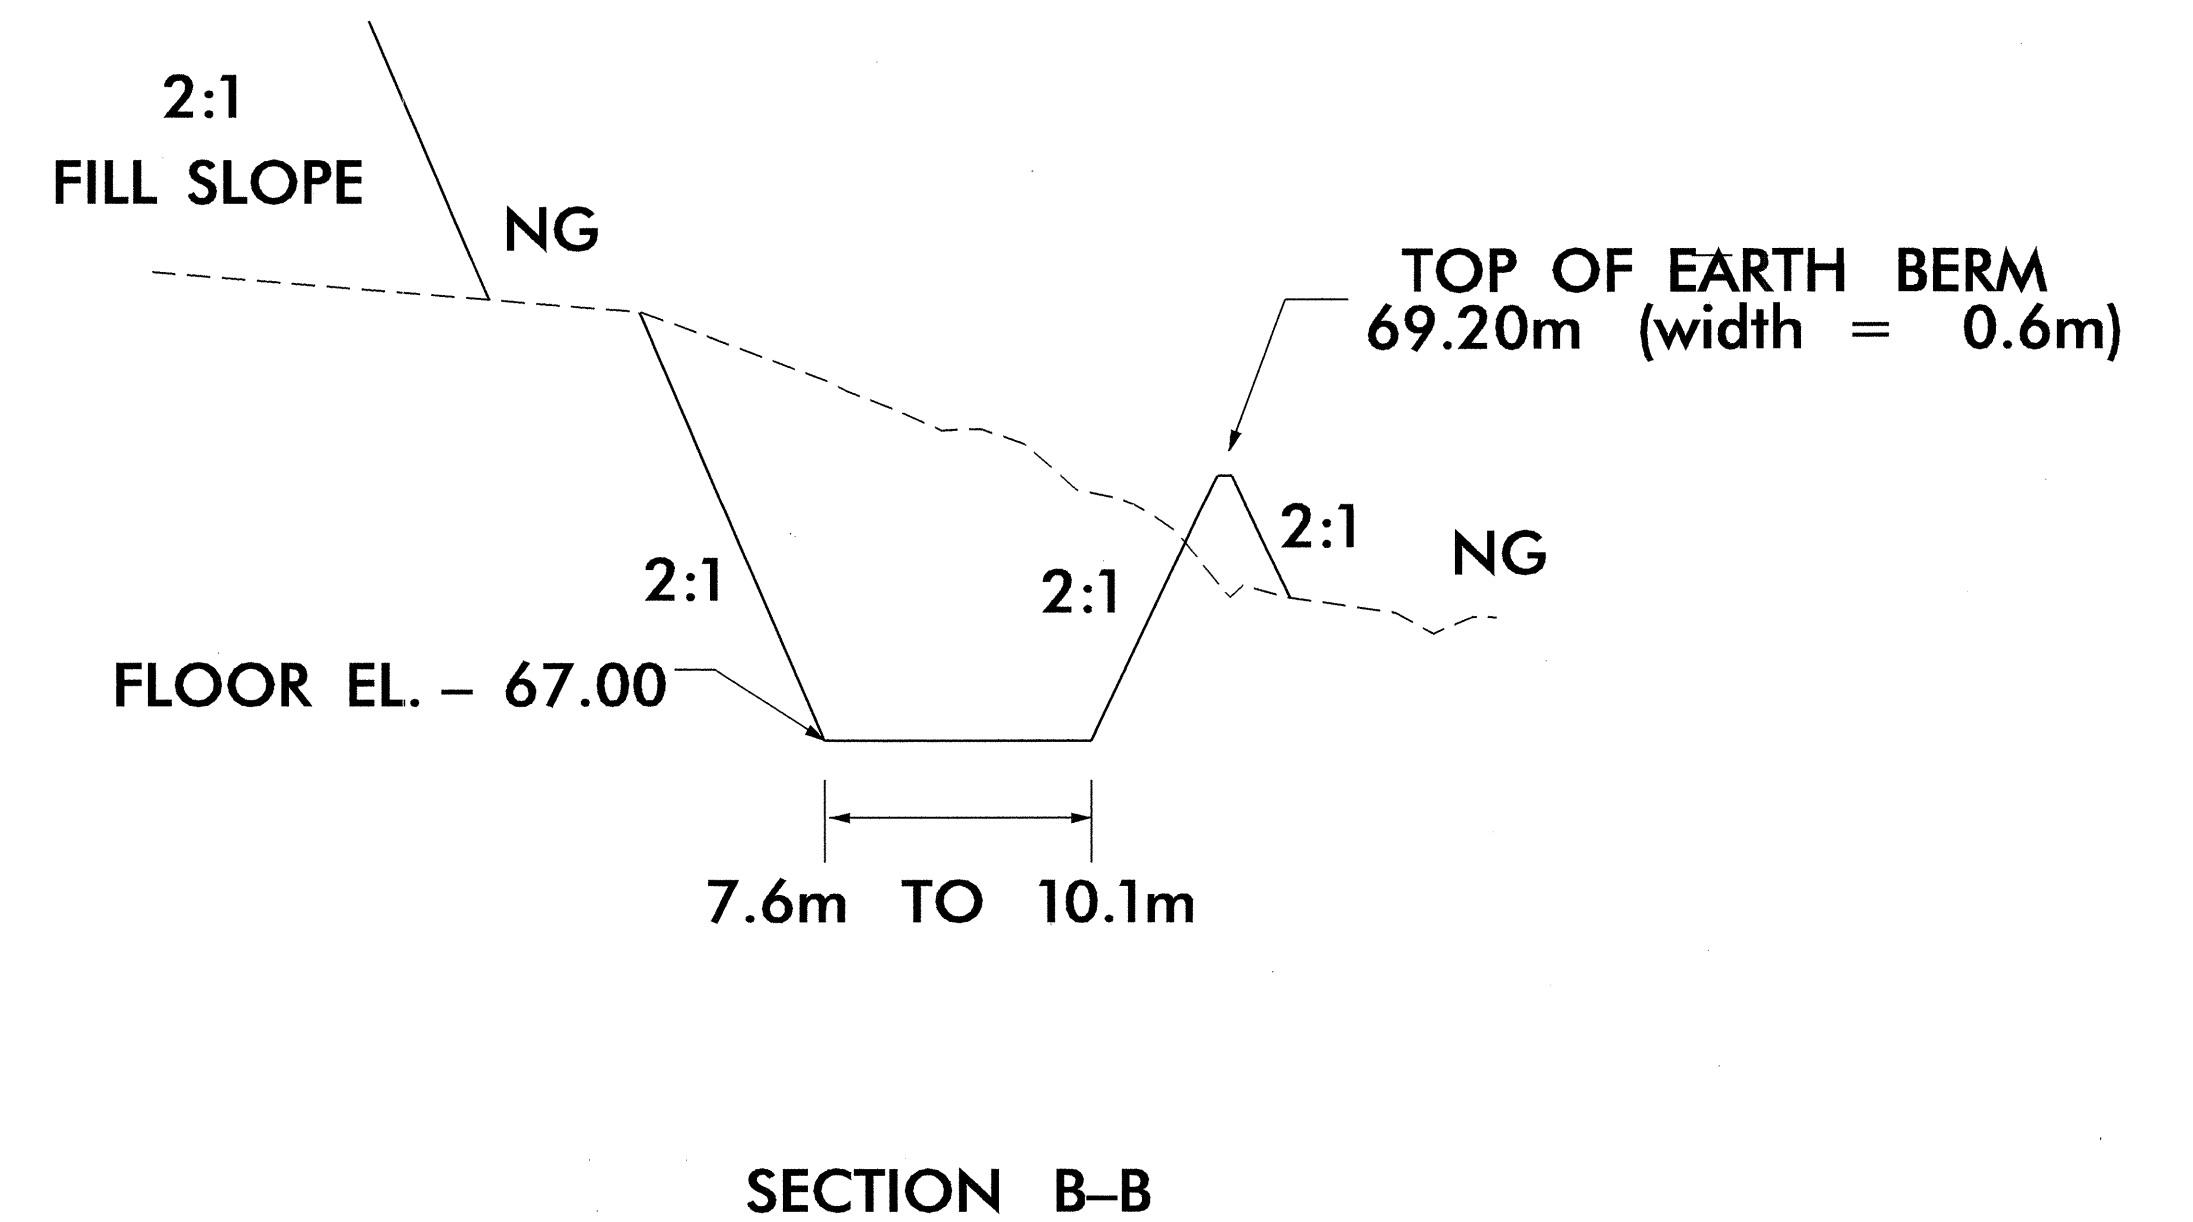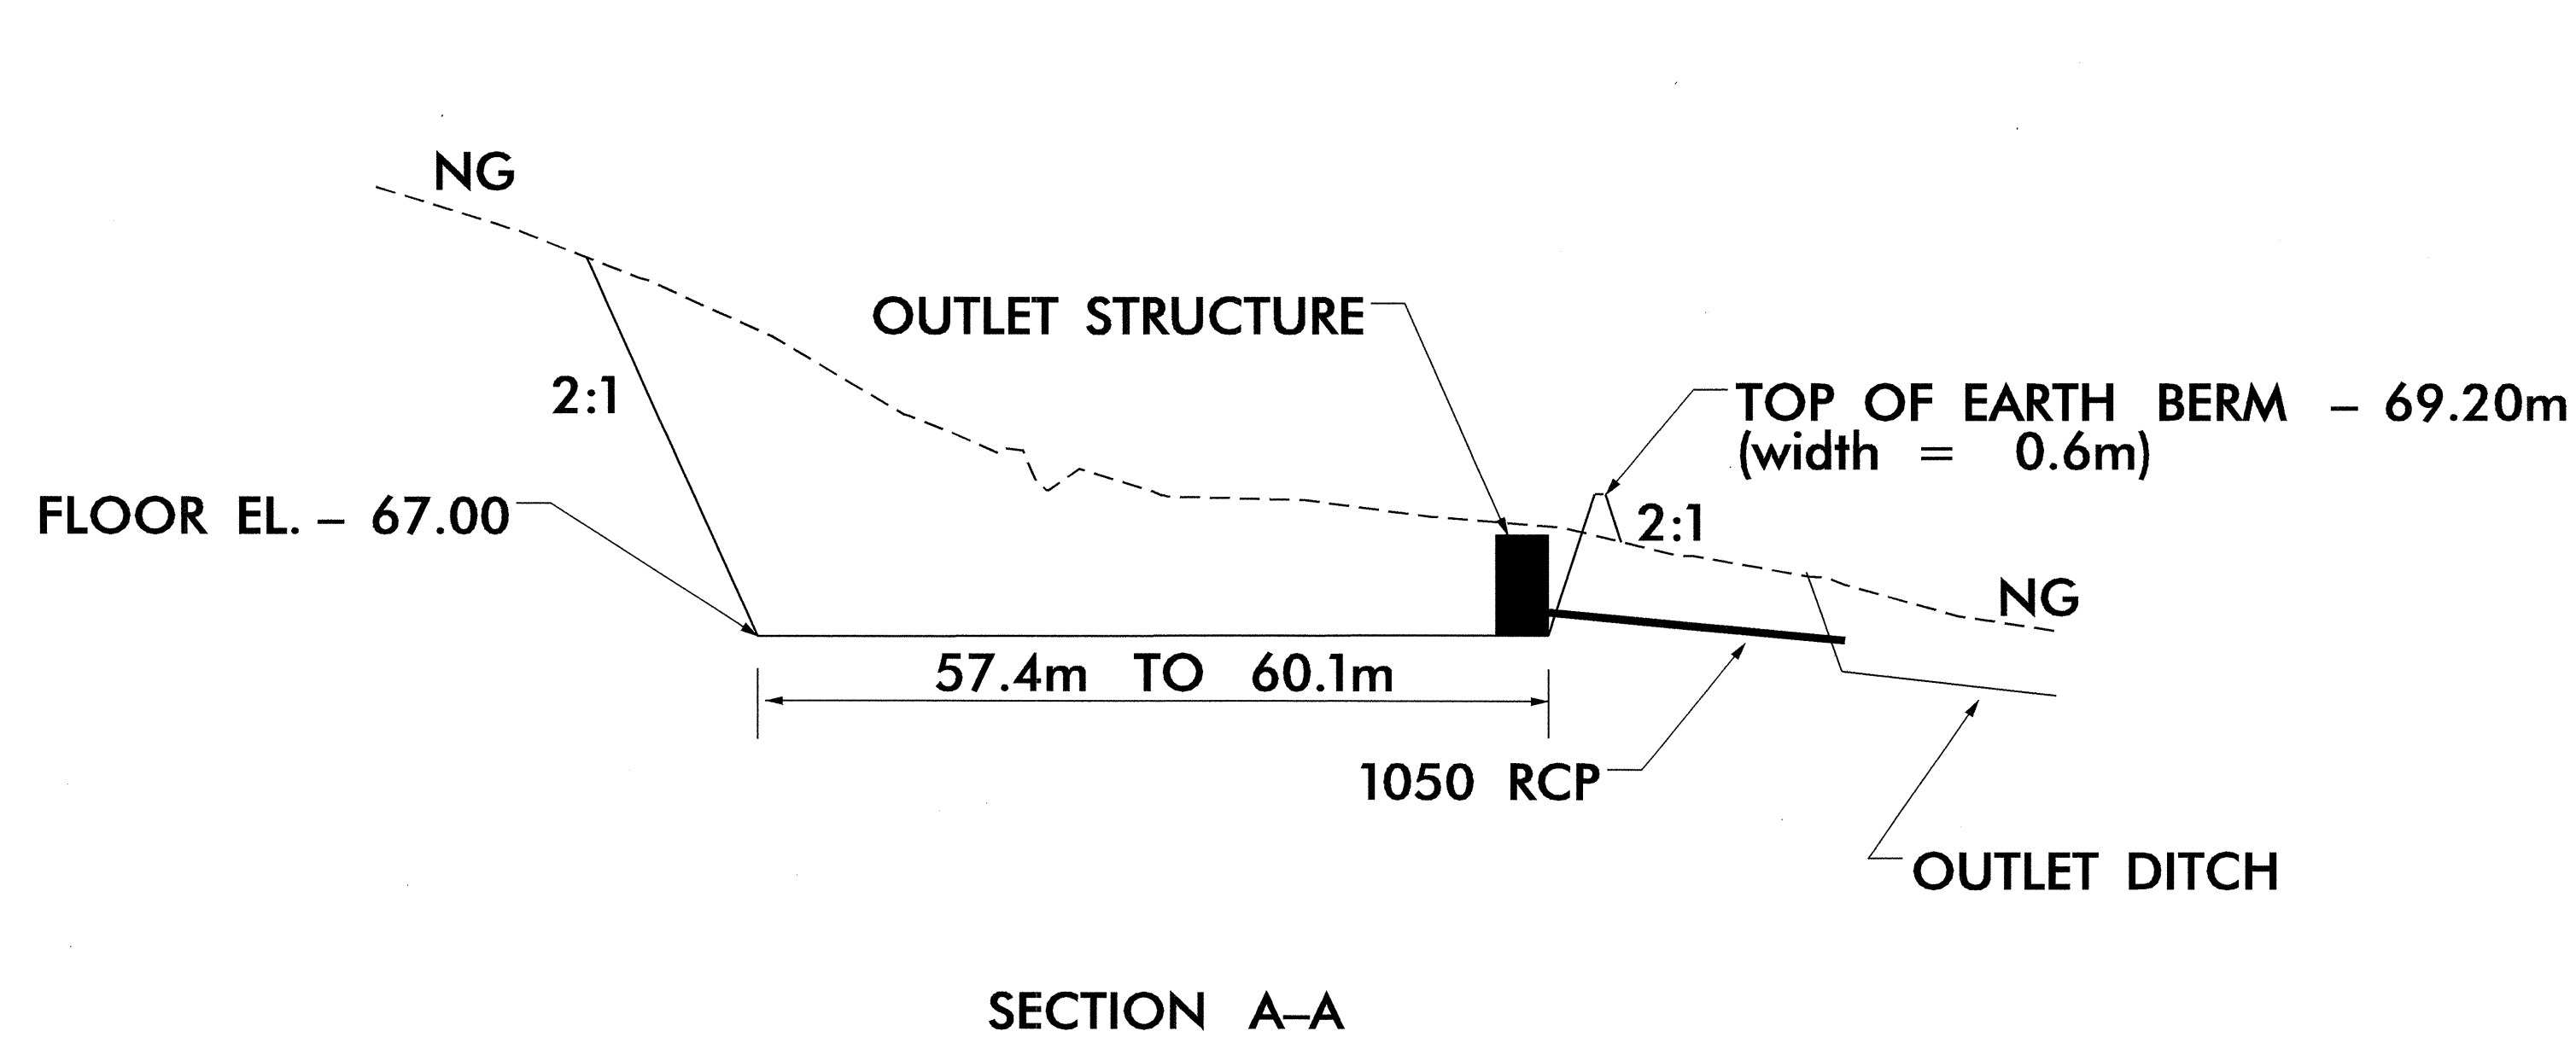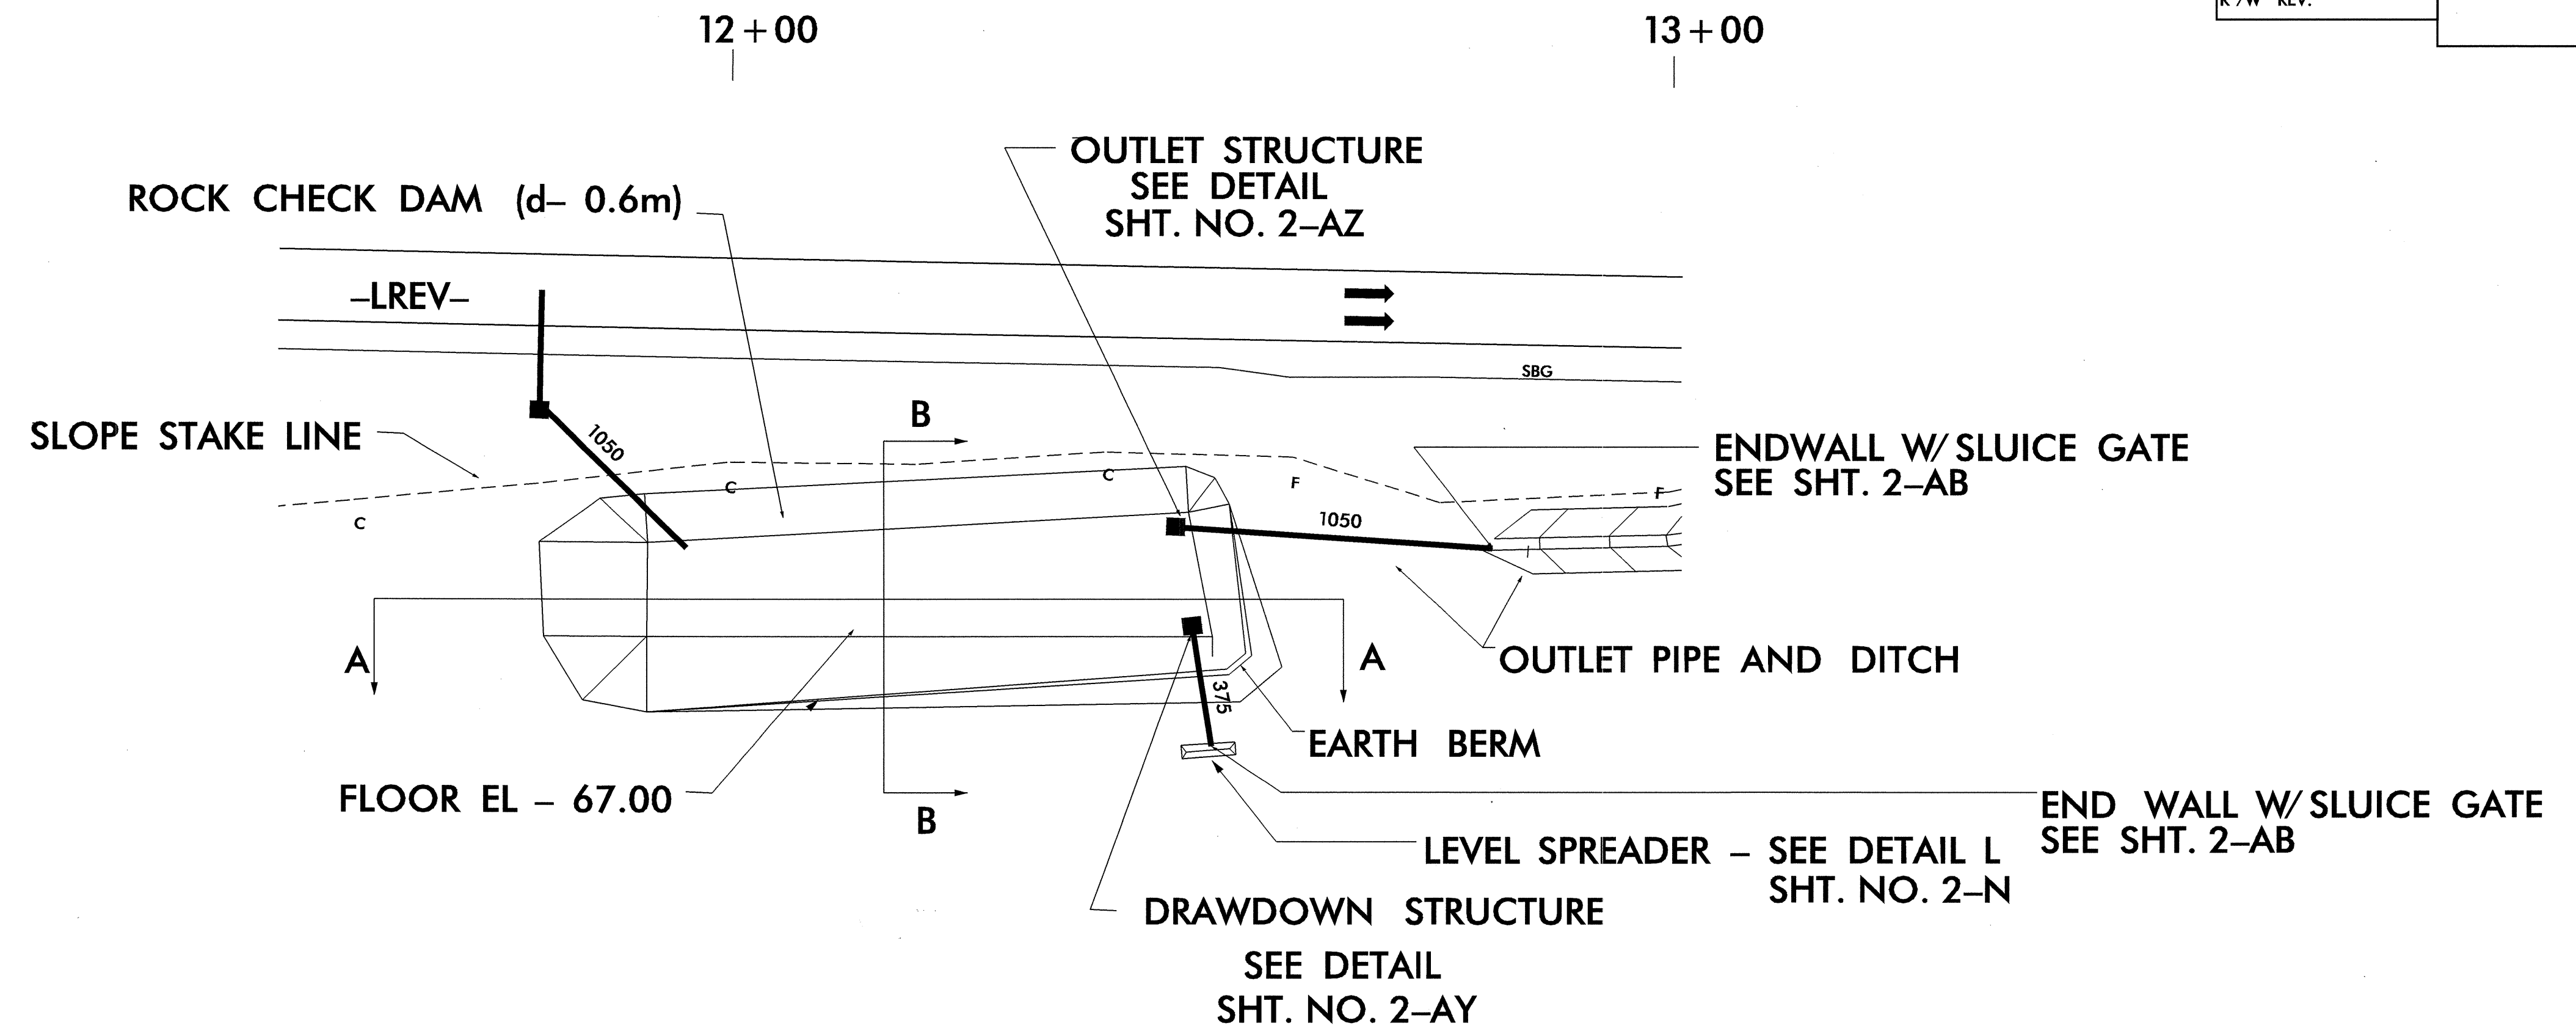

04 FEB 2005 15:45
K:\proj\interim\RD223162\interimaabasin_details.oacgn