


080197

REVISIONS

	PROJECT REFERENCE NO.	SHEET NO.
	R-2552AA	2-AZ
	R/W SHEET NO.	
CONST. REV.		
R/W REV.		


OUTLET STRUCTURE (CONCRETE RISER W/TRASH RACK)

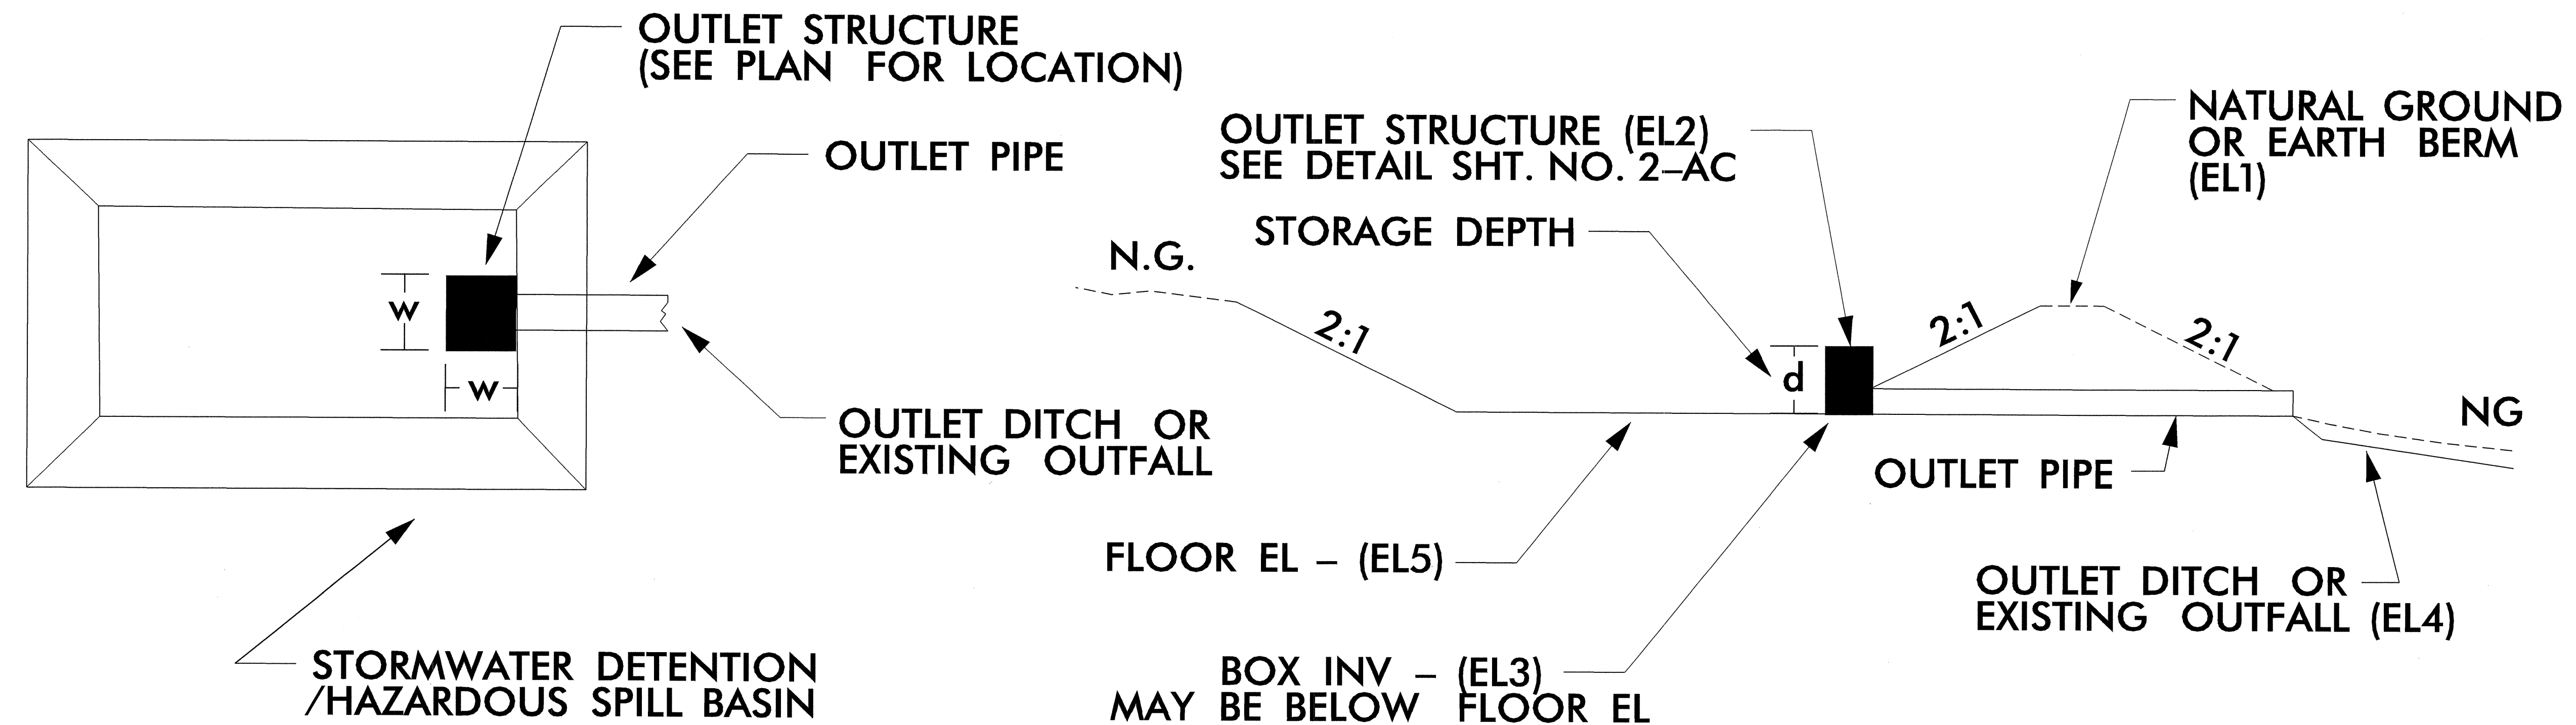

STORMWATER DETENTION /HAZARDOUS SPILL BASIN

SITE LOCATION	OUTLET PIPE SIZE	w	EL1	EL2	EL3	EL4	EL5	d	FREE BOARD
LREV STA 12+47 RT	1050	2.1	69.20	68.60	67.00	66.60	67.00	1.60	0.60
LREV STA 15+70 RT	1050	2.1	65.60	64.85	63.50	63.15	63.50	1.35	0.75
L STA 23+20 RT	750	1.5	75.64	75.26	73.10	72.65	73.10	2.16	0.38
L STA 25+40 RT	600	1.2	79.60	77.50	76.10	73.10	77.00	0.50	2.10

TRASH RACK
SEE DETAIL
SHT. NO. 2-AD

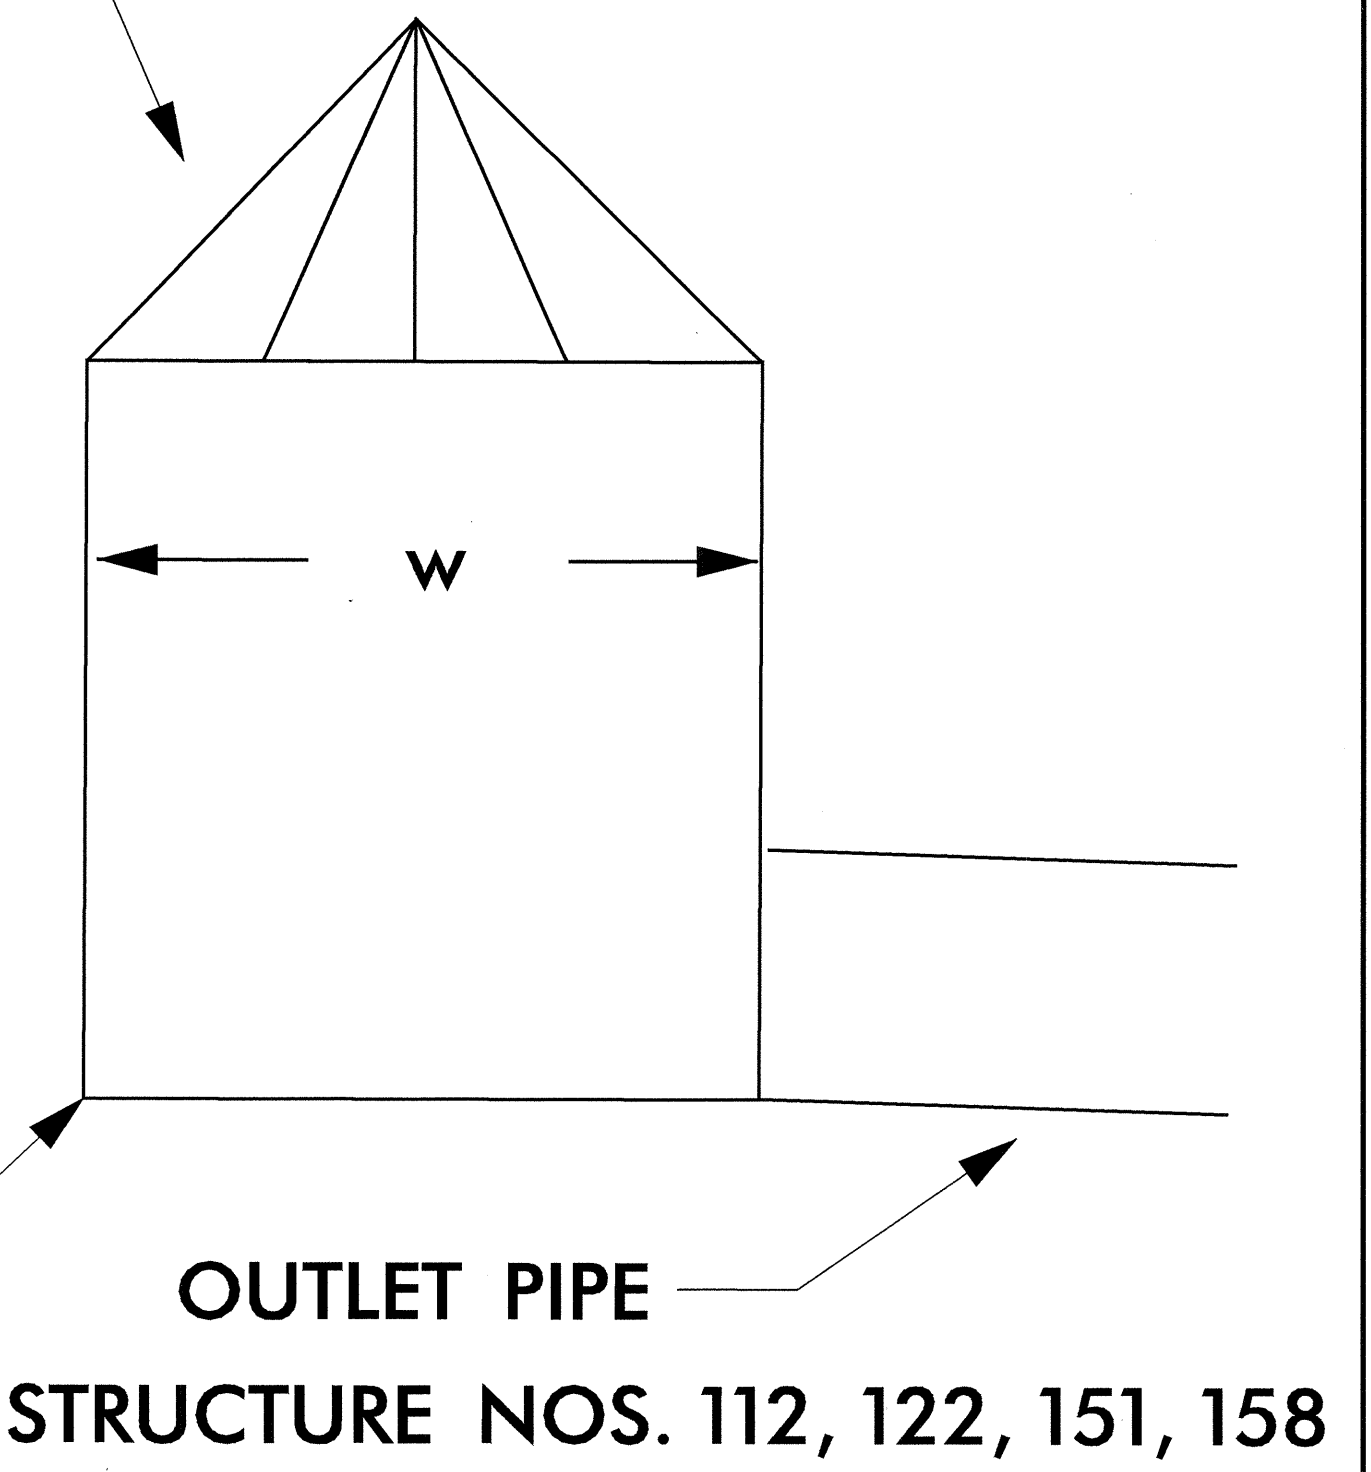

08-FEB-2005 07:46
E:\Projects\RD203668\Basin.dwg
EMMorrison