





STATE OF NORTH CAROLINA  
DEPT. OF TRANSPORTATION  
DIVISION OF HIGHWAYS  
RALEIGH, N.C.

METRIC DETAIL DRAWING FOR  
**ASPHALT SHOULDERS  
MILLED RUMBLE STRIPS**


SHEET 1 OF 2  
**665D01**

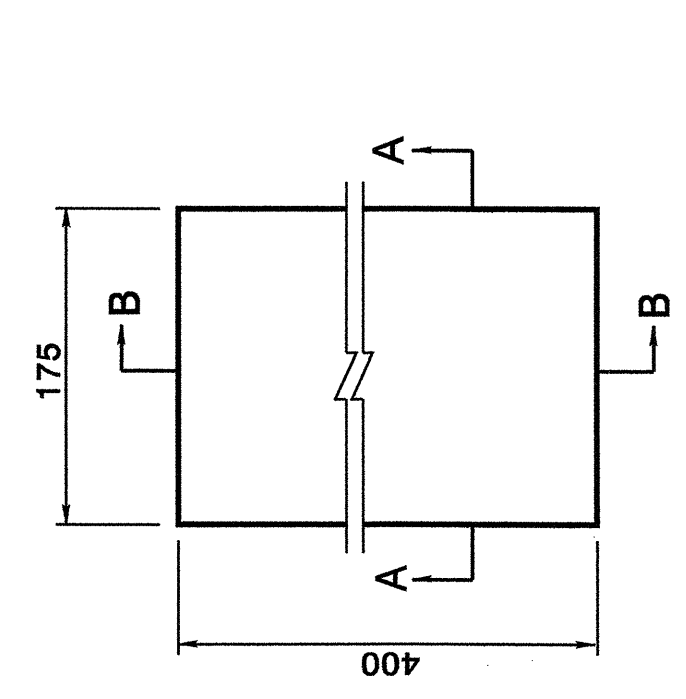


**PLAN VIEW  
MILLING DETAIL**

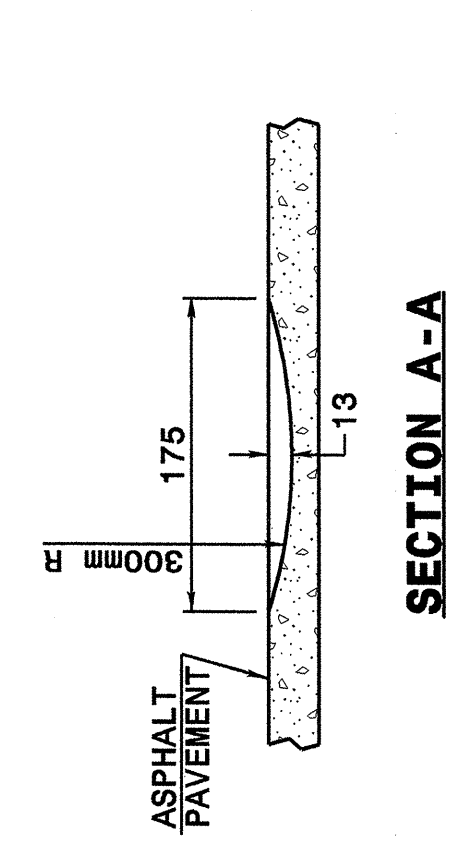

**SECTION A-A**

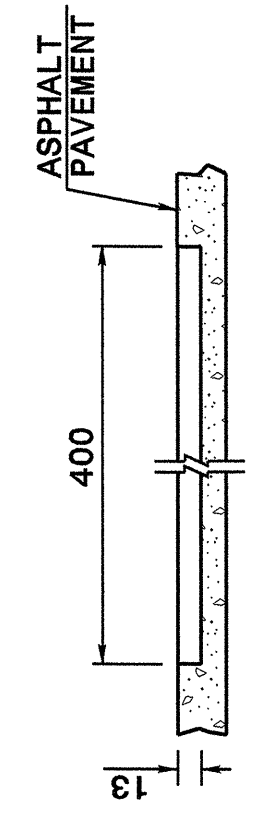


**SECTION B-B**

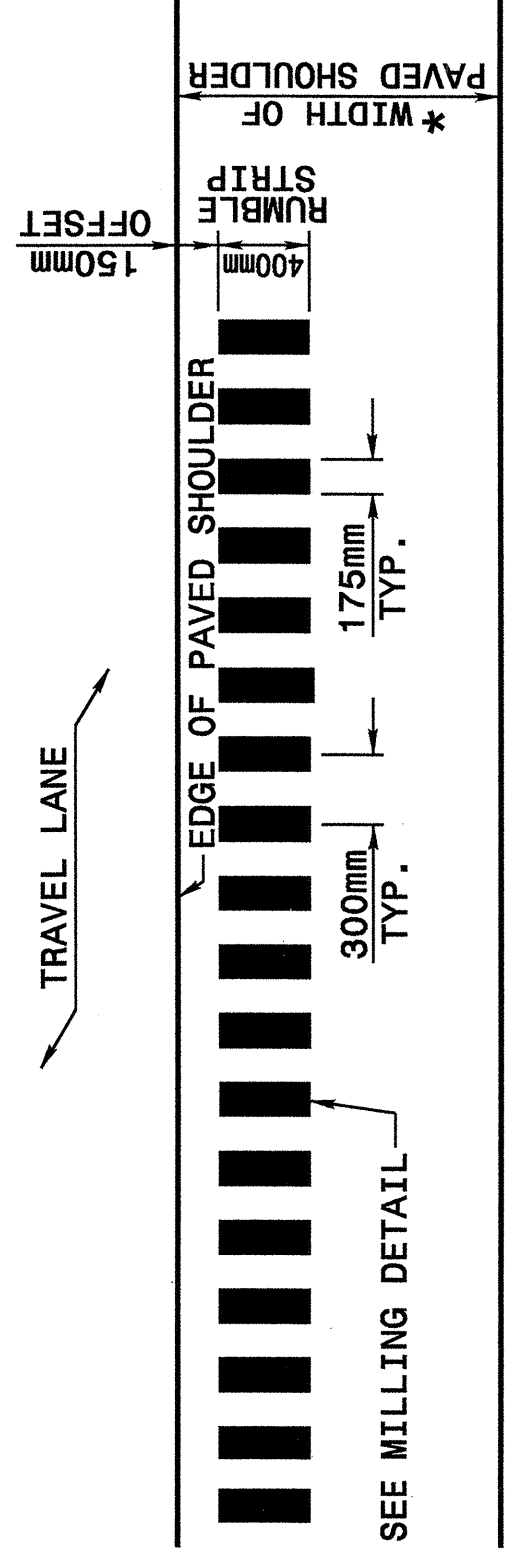

**PLAN VIEW  
PAVED SHOULDER**

\* FOR WIDTHS SEE TYPICAL SECTIONS AND PLAN SHEETS

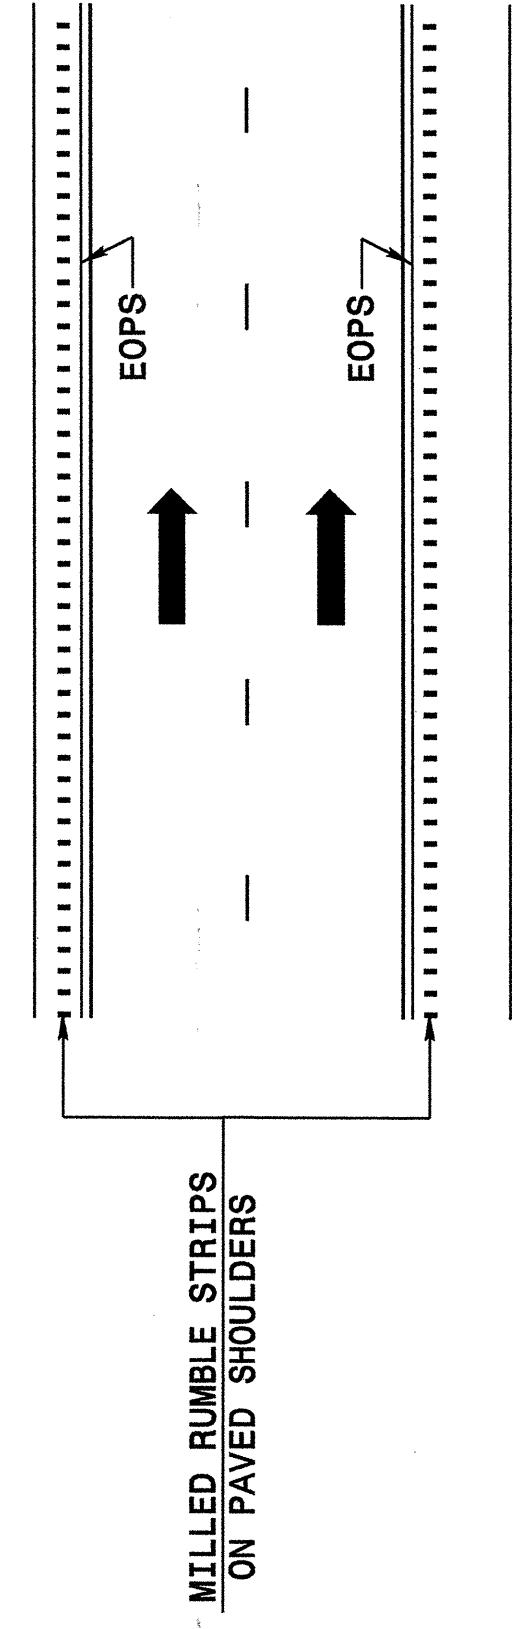

**LANE TREATMENT**

Note: This drawing is dimensioned in millimeters unless otherwise depicted within the drawing.

STATE OF NORTH CAROLINA  
DEPT. OF TRANSPORTATION  
DIVISION OF HIGHWAYS  
RALEIGH, N.C.


METRIC DETAIL DRAWING FOR  
**ASPHALT SHOULDERS  
MILLED RUMBLE STRIPS**

SHEET 1 OF 2  
**665D01**

STATE OF NORTH CAROLINA  
DEPT. OF TRANSPORTATION  
DIVISION OF HIGHWAYS  
RALEIGH, N.C.

METRIC DETAIL DRAWING FOR  
**ASPHALT SHOULDERS  
MILLED RUMBLE STRIPS**

SHEET 2 OF 2  
**665D01**

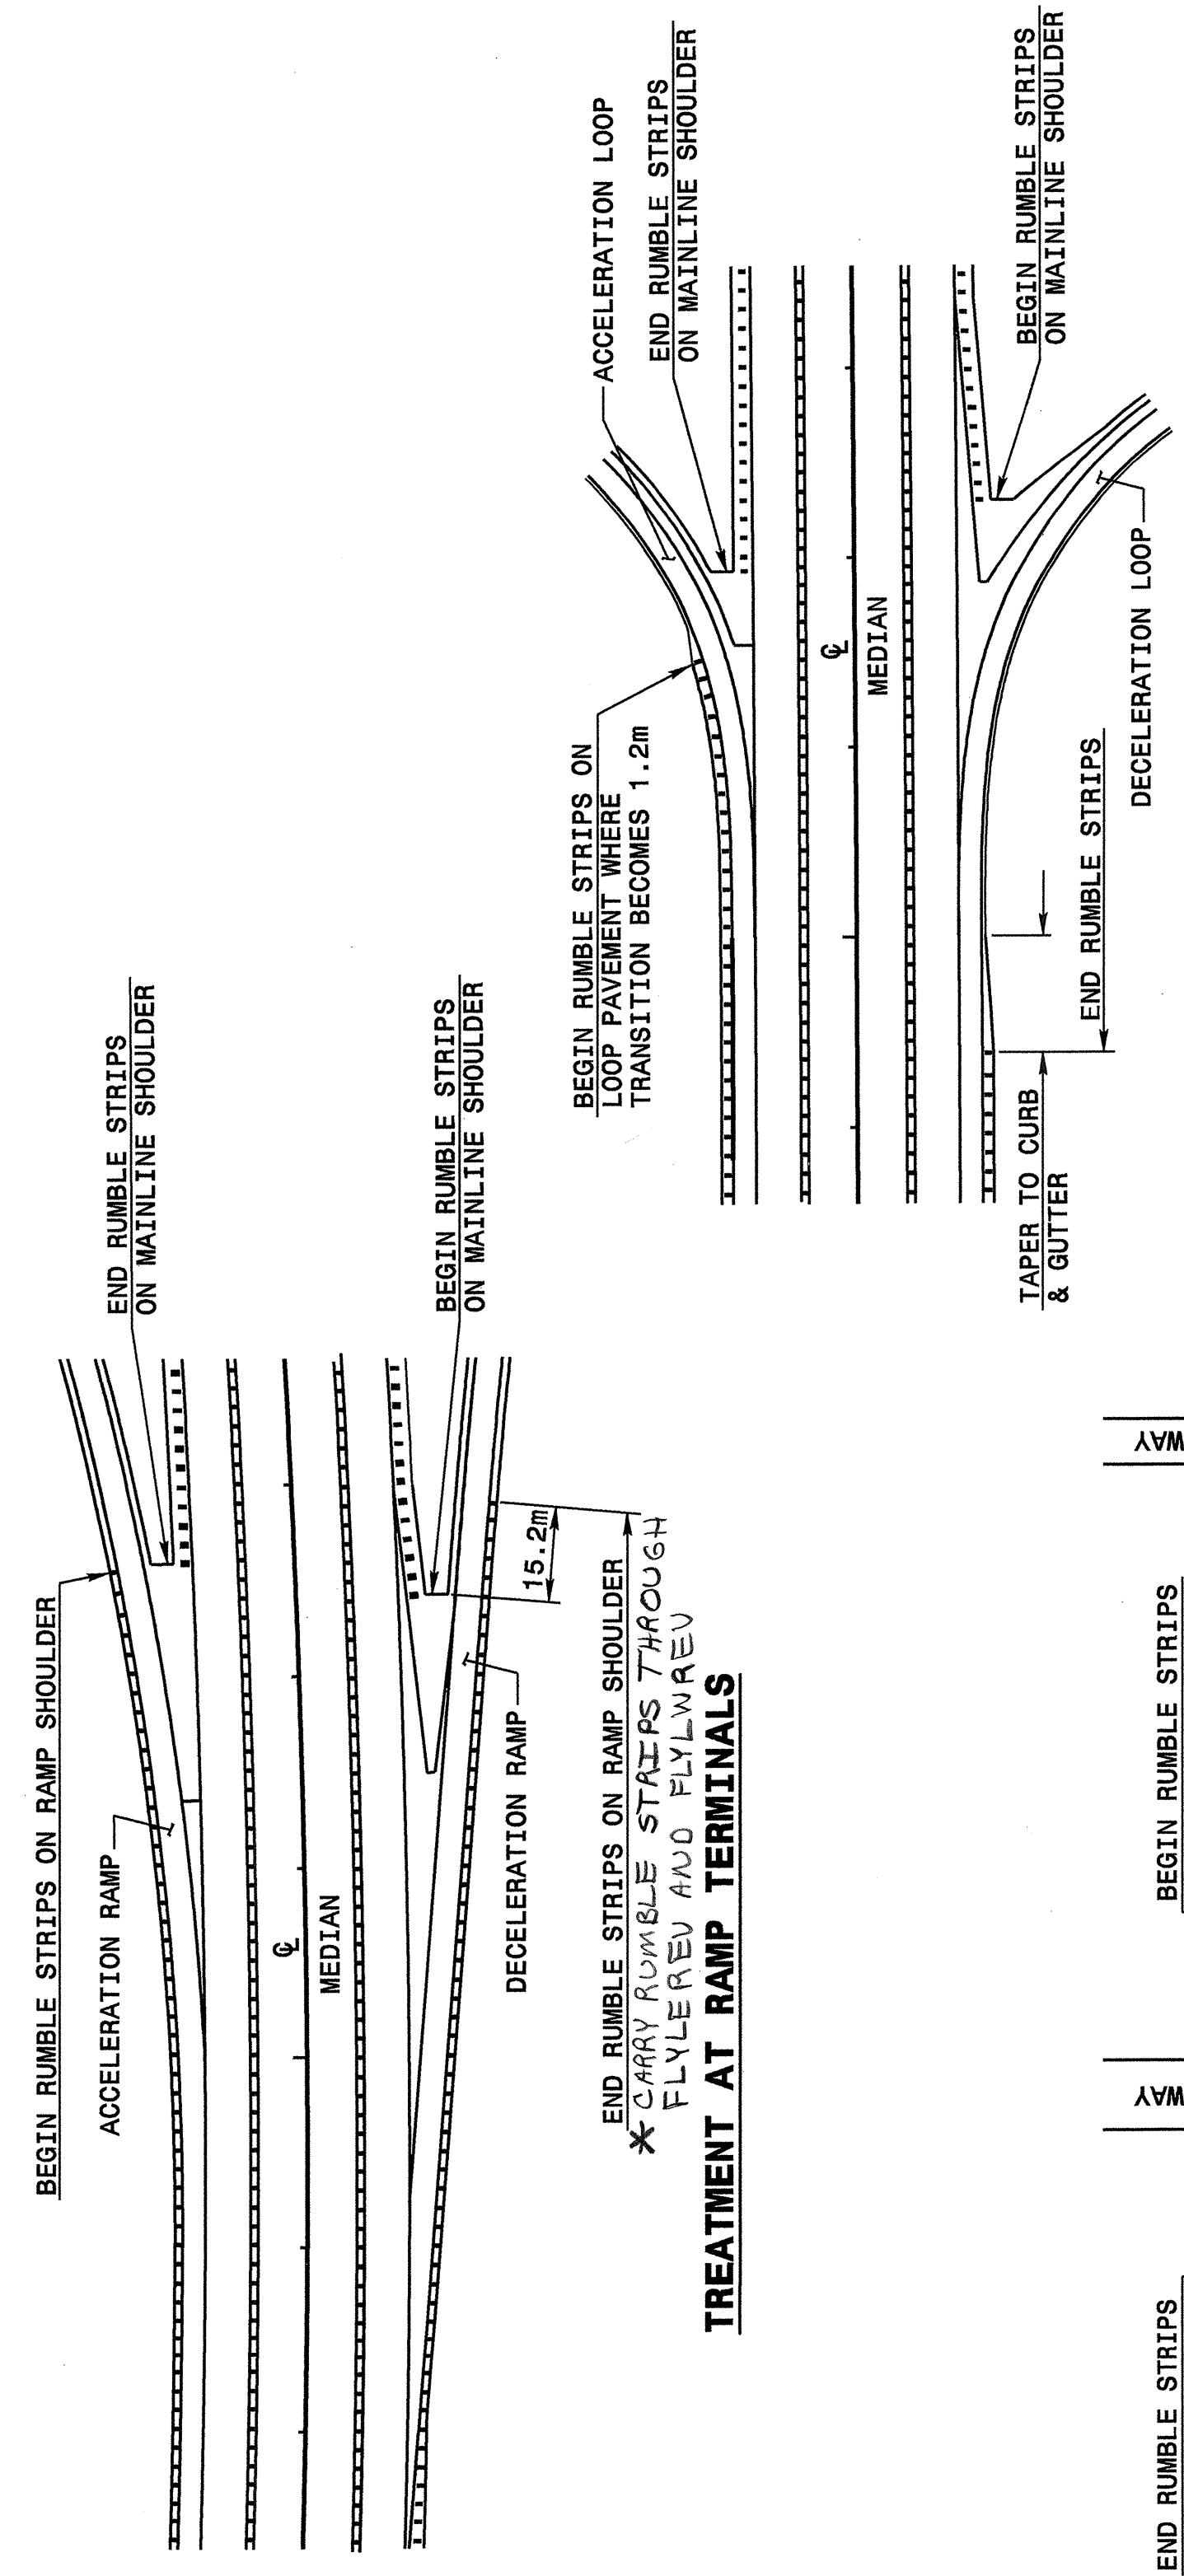

**TREATMENT AT LOOP TERMINALS**

\* TERMINATE AT DRIVEWAYS AS DIRECTED BY THE ENGINEER.

**TREATMENT AT INTERSECTIONS  
(ROADWAY OR DRIVEWAY)**

Note: This drawing is dimensioned in millimeters unless otherwise depicted within the drawing.

STATE OF NORTH CAROLINA  
DEPT. OF TRANSPORTATION  
DIVISION OF HIGHWAYS  
RALEIGH, N.C.


METRIC DETAIL DRAWING FOR  
**ASPHALT SHOULDERS  
MILLED RUMBLE STRIPS**

SHEET 2 OF 2  
**665D01**

PROJECT SERVICES UNIT  
**STANDARDS AND SPECIAL DESIGN**  
Office 919-250-4128 FAX 919-250-4119

**SEE PLATE FOR TITLE**

ORIGINAL BY: 2002 STANDARDS DATE: 01-15-02  
MODIFIED BY: E.E. WARD DATE: 09-16-04  
CHECKED BY: [Signature] DATE: 11/2/04  
FILE SPEC.: sds/02stdstodetails/metric/665d01.dgn

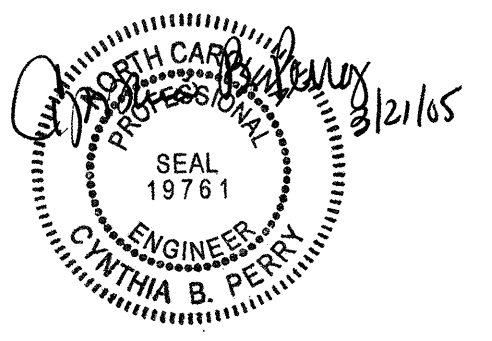

28-001-2004 11:38  
W:\Special Details\2002stds\02stds to Special Details\english\66501\0665d01.dgn  
ericward RT 05/2/2004