



Plans prepared by:  
**KO & ASSOCIATES, P.C.**  
Consulting Engineers  
101 SCHAUB DR., SUITE #202  
RALEIGH, N.C. 27606  
For Division of Highways


Sign Number: Detour Sign  
Type: D Ground  
Quantity: 1

Design By: RT  
Project ID: R-2552AA

Check By: DME  
DIV: 4

STD #: N/A  
Date: Jan 13, 2005

N. C. DEPARTMENT OF TRANSPORTATION  
DIVISION OF HIGHWAYS  
TRAFFIC ENGINEERING BRANCH  
SIGNING DEPARTMENT

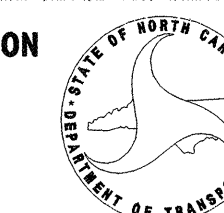

Sign Width: 1100mm  
Height: 900mm  
Total Area: 1.0 Sq.m


Background Color: Fluorescent Orange  
Legend & Border Color: Black

Border Type: Recessed  
Recess: 10mm  
Width: 15mm  
Radii: 40mm

Backing Material: 3.2mm Aluminum  
2.0mm Composite

**NOTES:**

1. Legend and border shall be direct applied non-reflective sheeting.
2. Background shall be Type VII, VIII, or IX (prismatic) retroreflective sheeting.

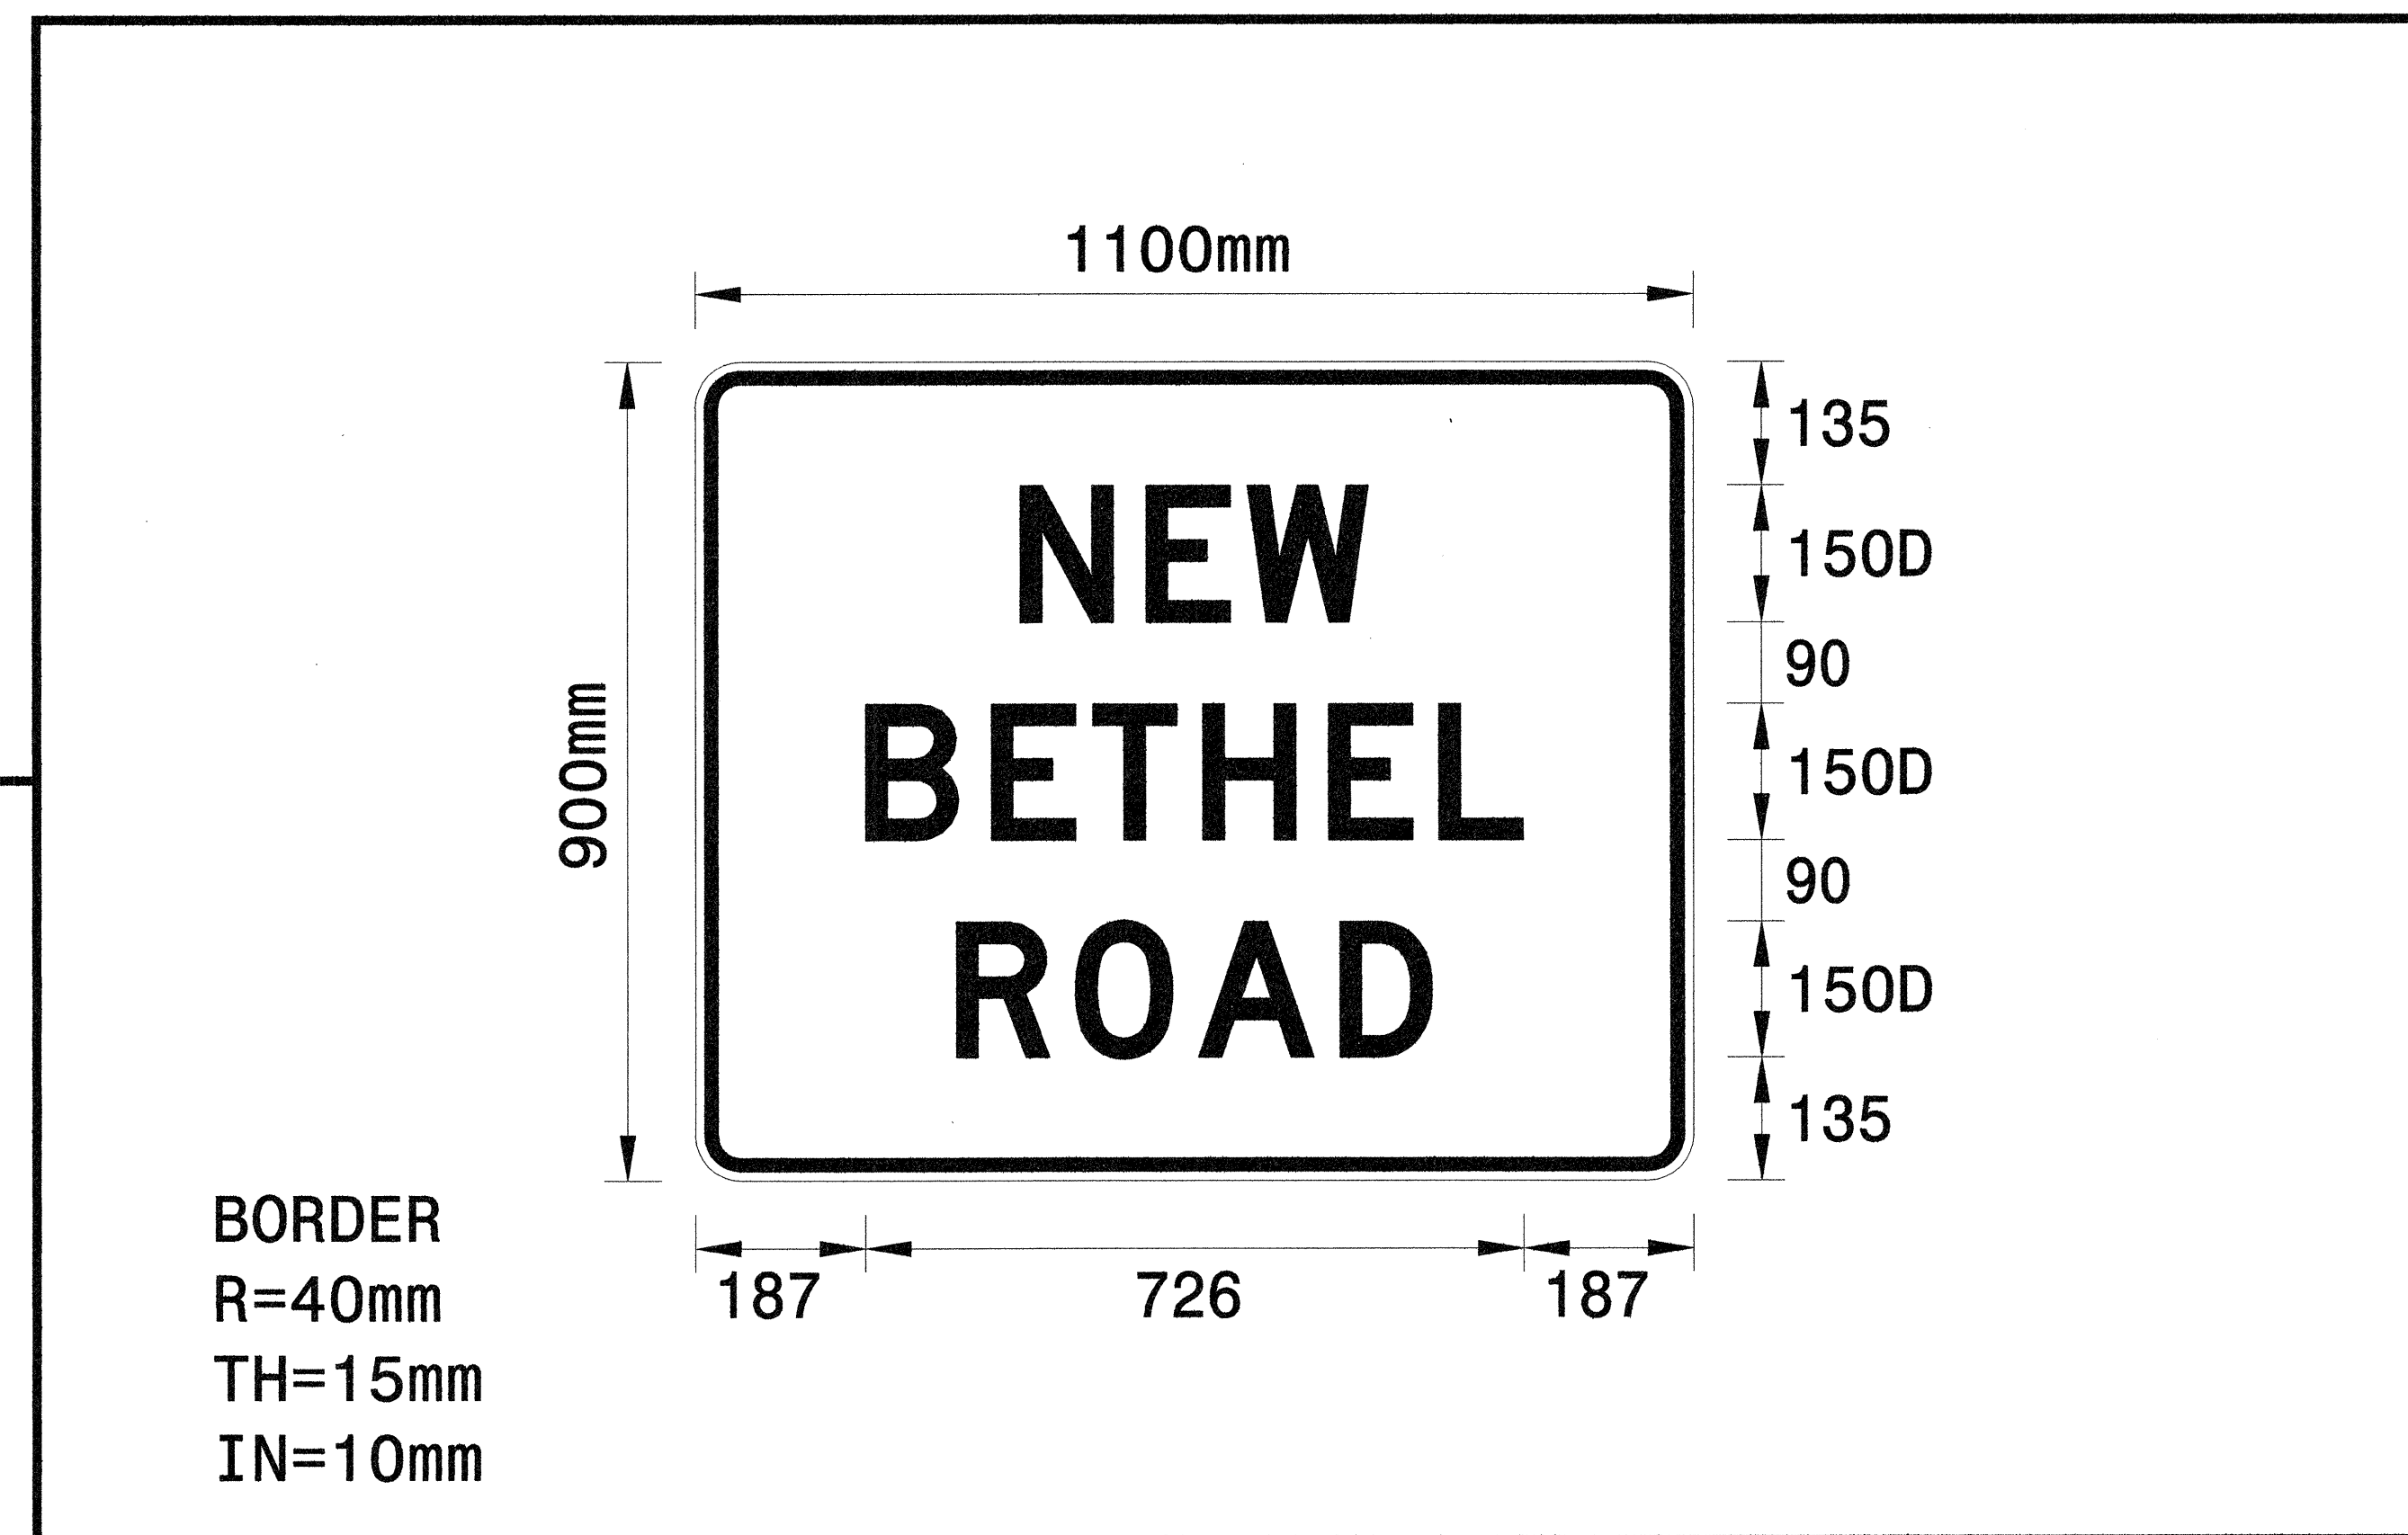

BORDER  
R=40mm  
TH=15mm  
IN=10mm

**Letter spacings are to start of next letter**

													Series/Size
													Text Length
N	E	W											D150
139	112	133											384
B	E	T	H	E	L								D150
139	112	121	139	122	93								726
R	O	A	D										D150
131	136	156	102										525

Spacing Factor is 1 unless specified otherwise


FILENAME: GS40\_ENGL

APPROVED: *Michael T. Klepp* DATE: 1-31-05



**NEW BETHEL RD.  
SIGN DESIGN**

SCALE: NONE  
DATE: 1-05  
DWG. BY: MTR  
DESIGN BY: MTR  
REVIEWED BY: MSA

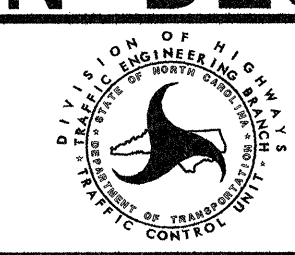

REVISIONS	