




STATE OF
NORTH CAROLINA
DEPT. OF TRANSPORTATION
DIVISION OF HIGHWAYS
RALEIGH, N.C.

1-02

METRIC STANDARD DRAWING FOR
DRUMS

SHEET 1 OF 1
1130D01

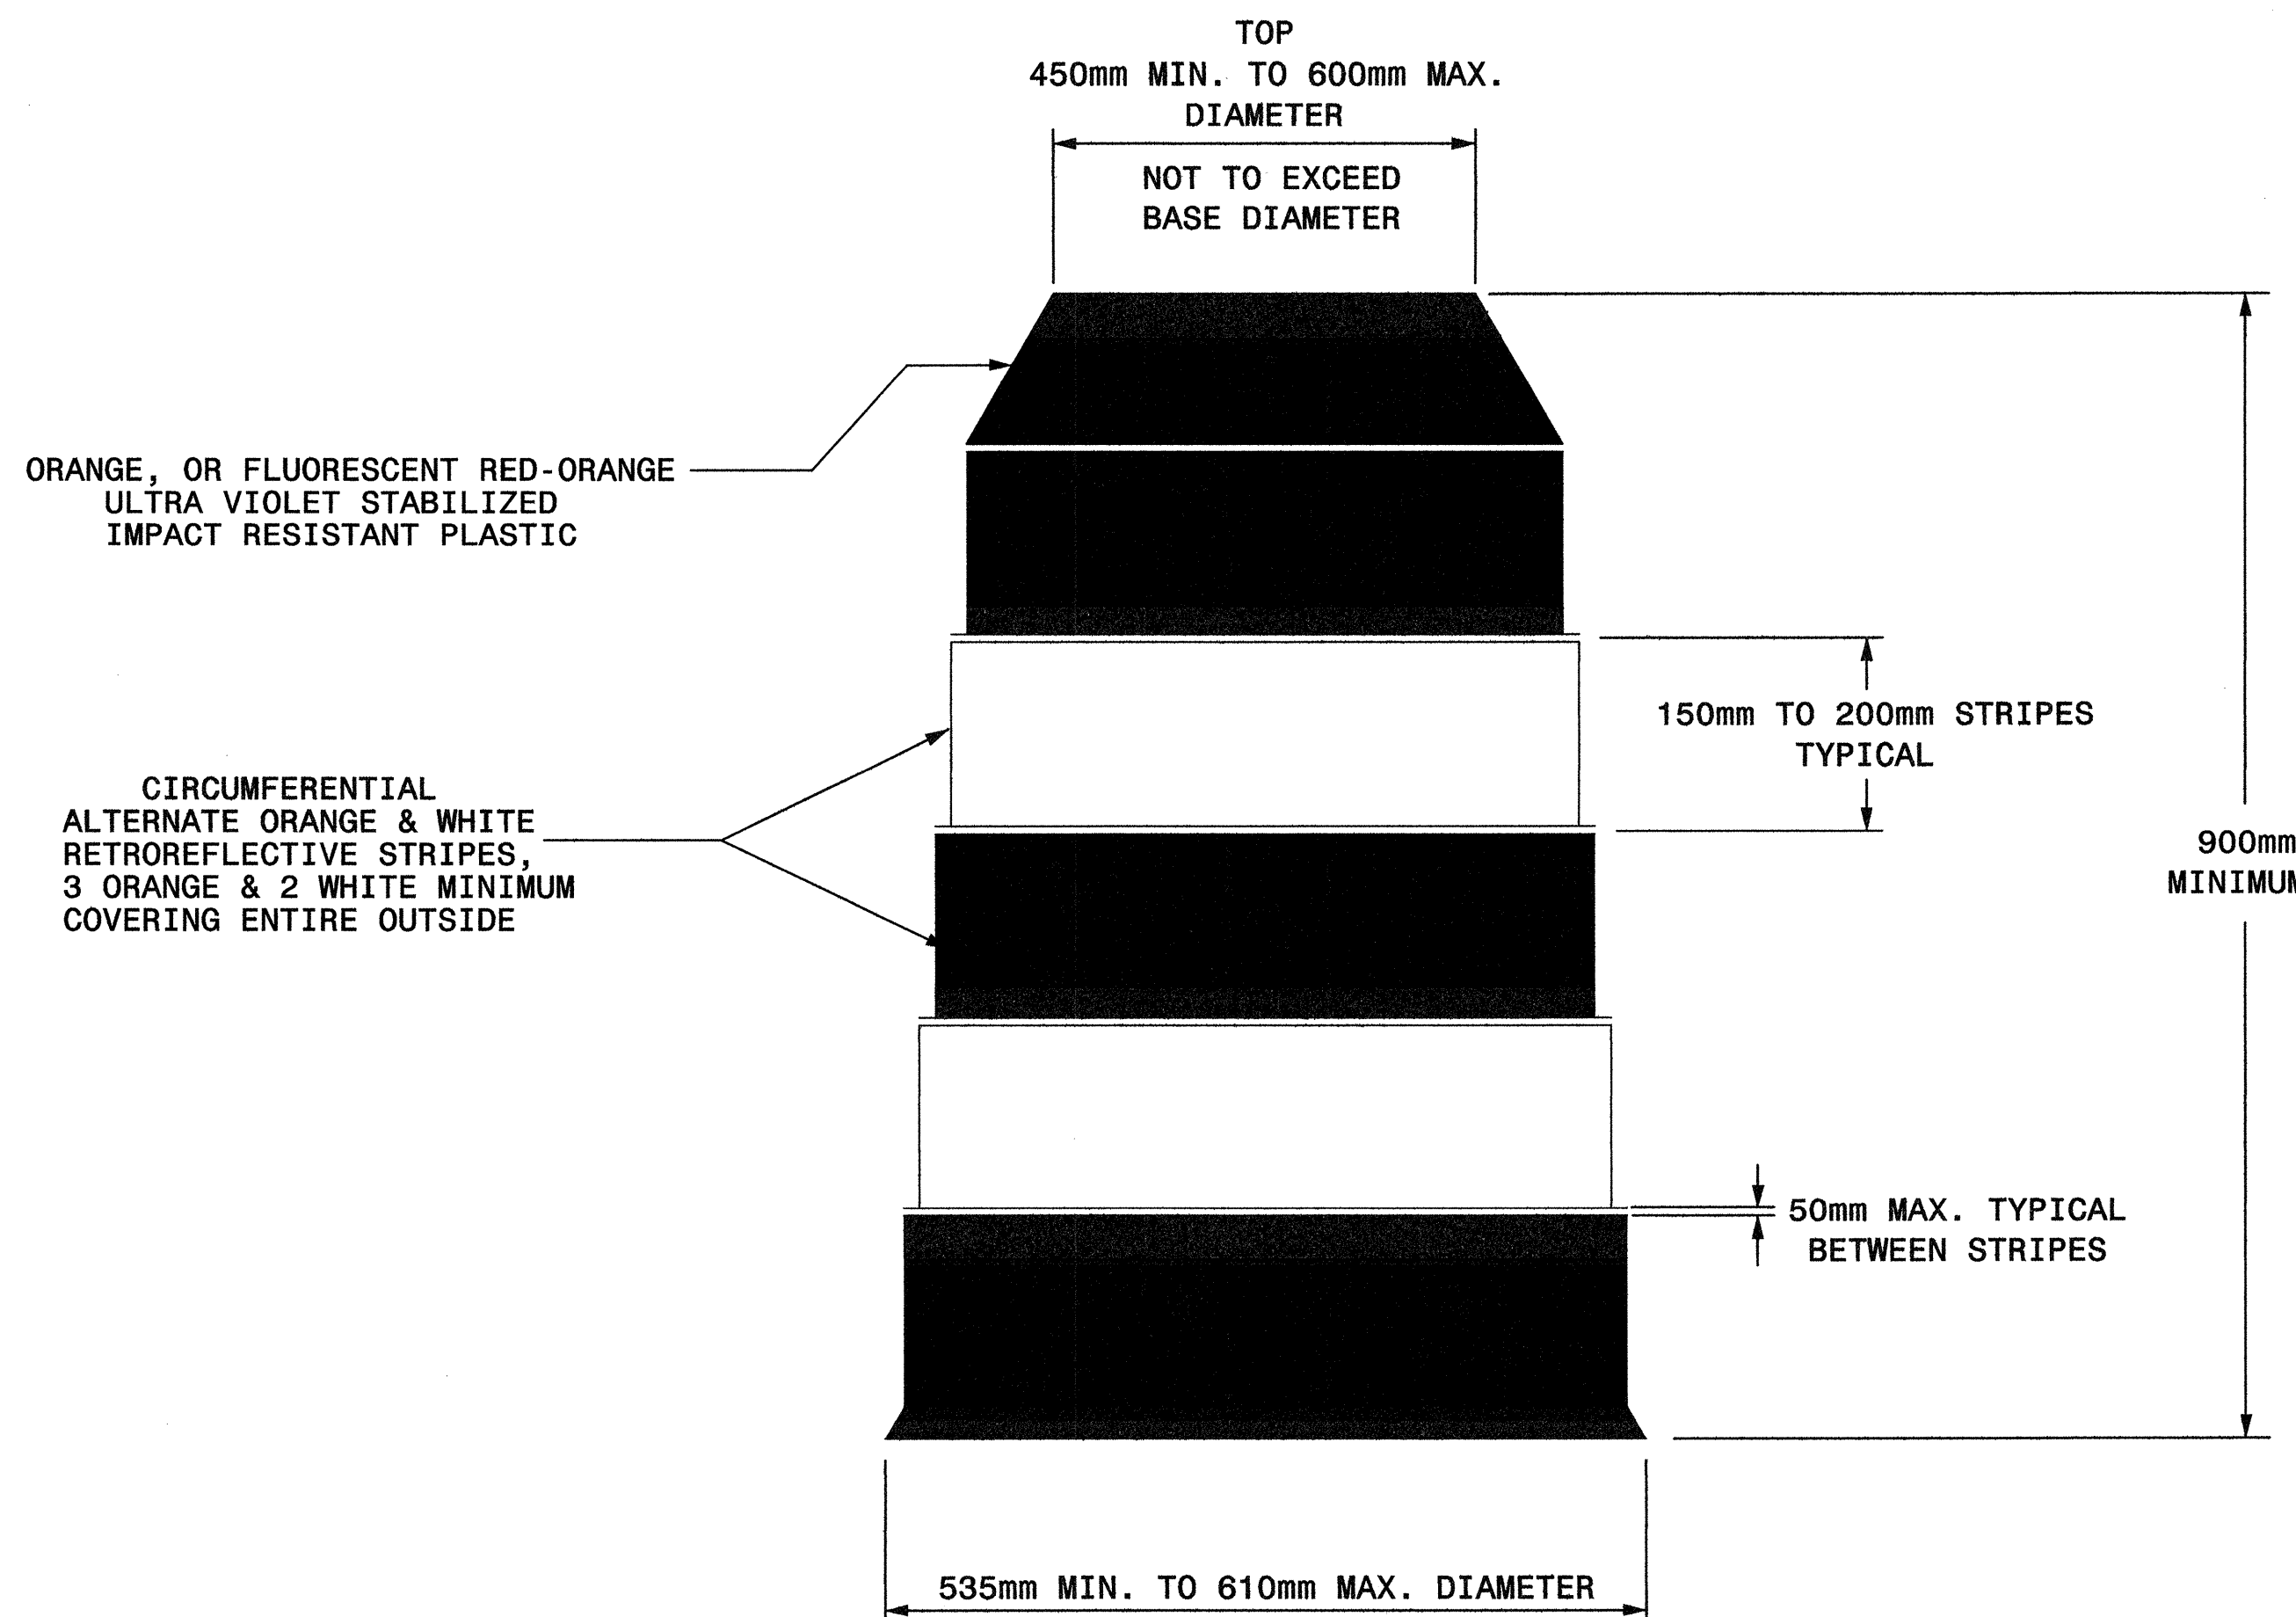

GENERAL NOTES

- BALLASTING SHALL BE ACHIEVED BY THE SAND BAG, TIRE-SIDEWALL BALLAST, OR PREFORMED WEIGHTED BASE BALLASTING METHODS. DO NOT PLACE BALLAST ON TOP OF THE DRUM, NOR AS TO PRESENT A HAZARD WHEN STRUCK.
- IF NECESSARY PLACE THE NAME OF THE AGENCY, CONTRACTOR, OR SUPPLIER ON NON-RETROREFLECTIVE DRUM SURFACES. SHOW THE LETTERS AND NUMBERS USING A NON-RETROREFLECTIVE COLOR AND NOT OVER 50mm IN HEIGHT.

Note:
This drawing is dimensioned in millimeters unless otherwise depicted within the drawing.

STATE OF
NORTH CAROLINA
DEPT. OF TRANSPORTATION
DIVISION OF HIGHWAYS
RALEIGH, N.C.

1-02

METRIC STANDARD DRAWING FOR
DRUMS

SHEET 1 OF 1
1130D01

APPROVED: *Michael T. Rzepka* DATE: 1-31-05

SEAL

**REPLACEMENT DETAIL FOR
RSD 1130.01**

SCALE: NONE		REVISIONS
DATE: 8/02		
DWG. BY: MMM		
DESIGN BY: MMM		
REVIEWED BY: MMM		