



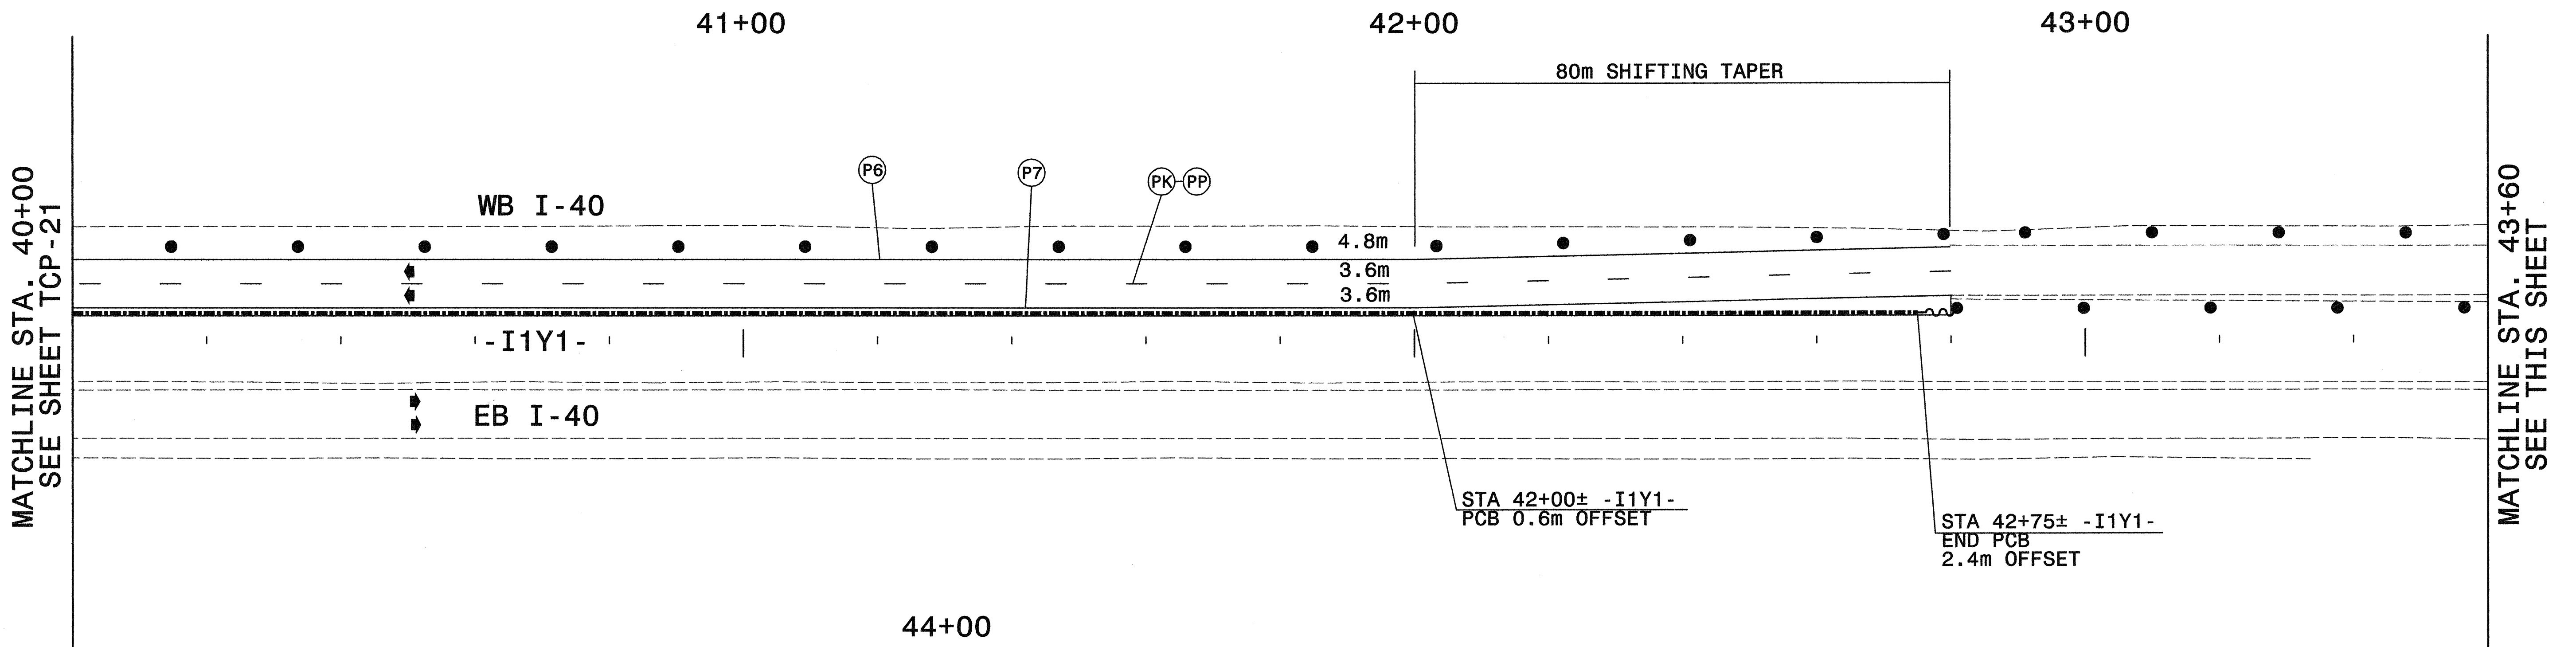

PROJ. REFERENCE NO. R-2552AA&AB	SHEET NO. TCP-22
------------------------------------	---------------------


Plans prepared by:  
**KO & ASSOCIATES, P.C.**  
 Consulting Engineers  
 1011 SCHAUB DR., SUITE #202  
 RALEIGH, N.C. 27606  
 For Division of Highways

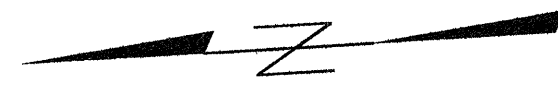

MATCHLINE STA. 40+00  
SEE SHEET TCP-21

MATCHLINE STA. 43+60  
SEE THIS SHEET

MATCHLINE STA. 43+60  
SEE THIS SHEET

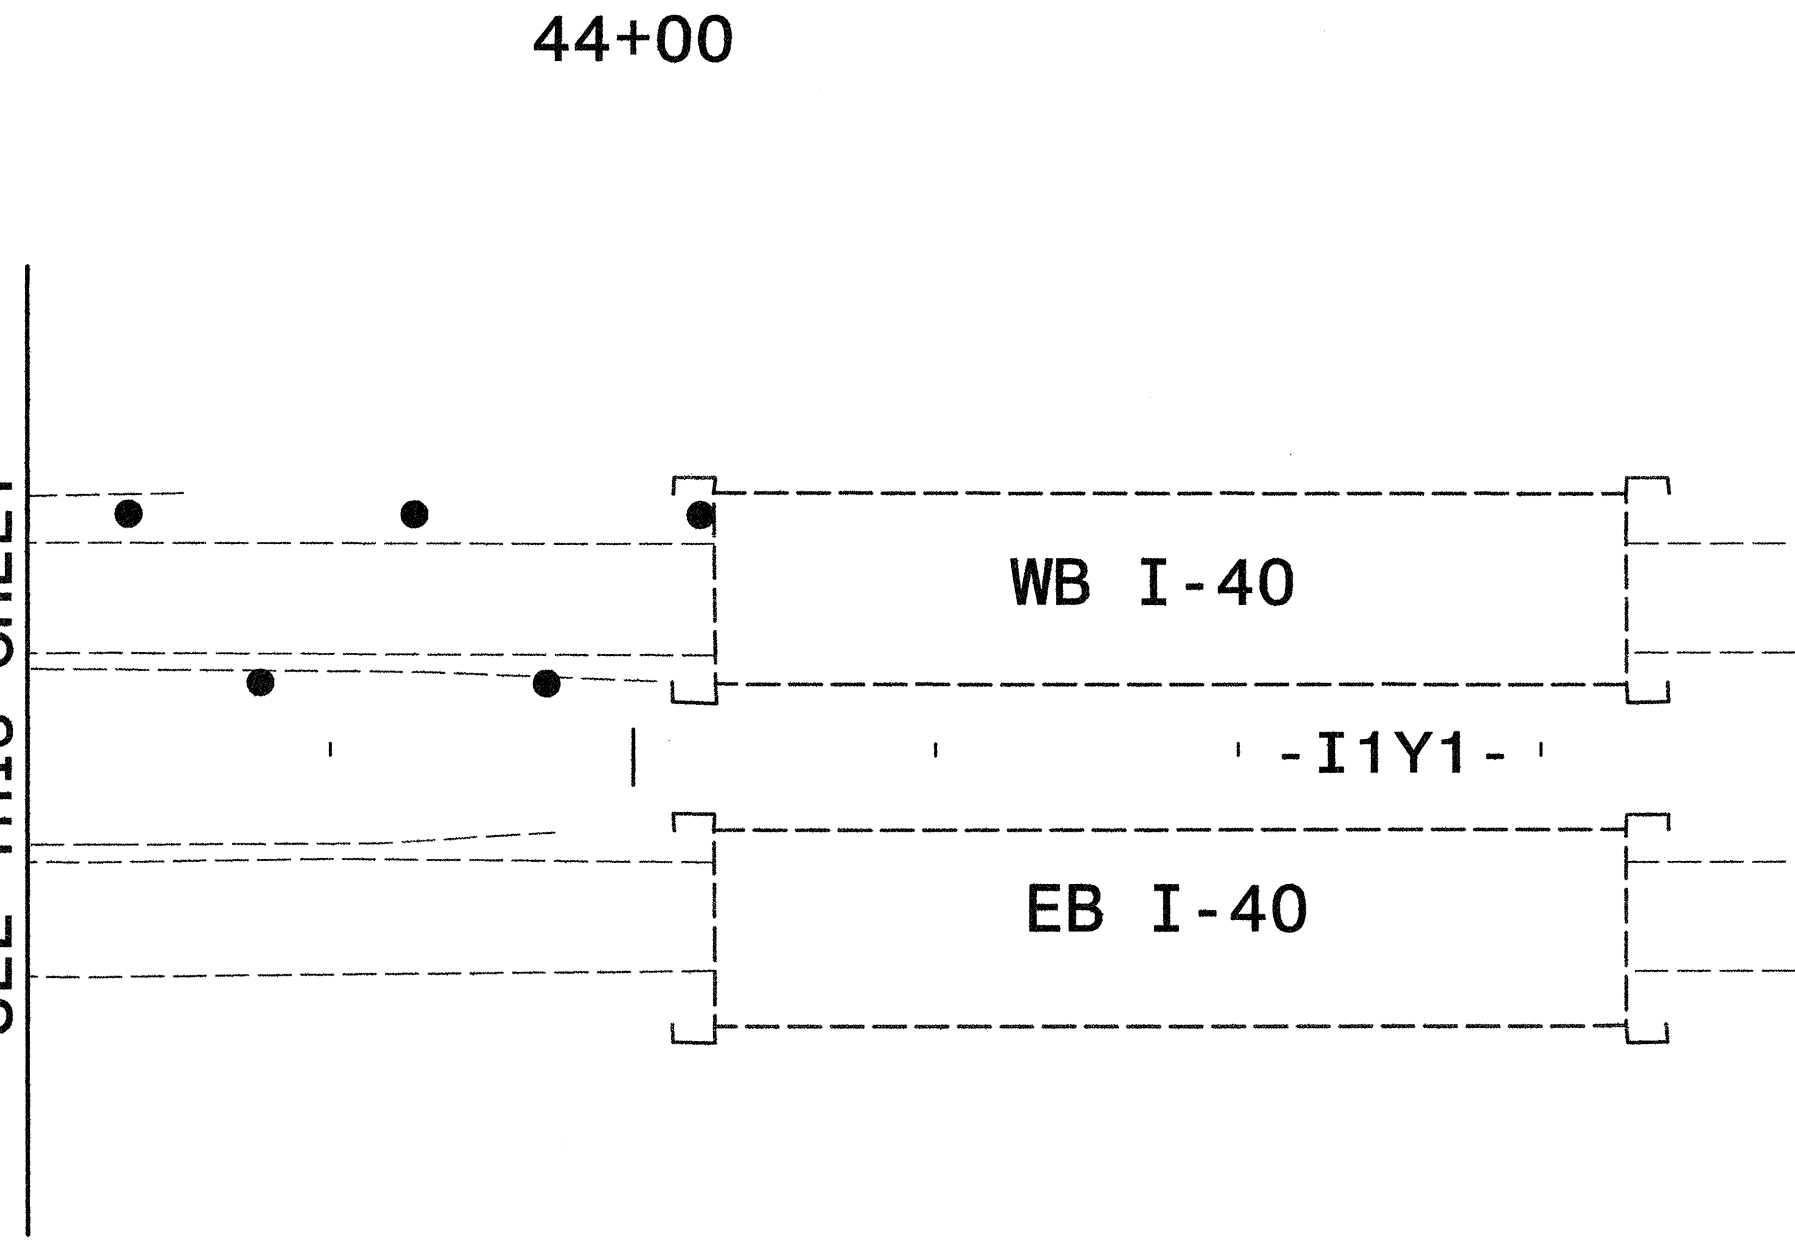

APPROVED: *Michael J. Rzepka* DATE: 1-31-05

SEAL

### PHASE I, STEP 4 DETAIL

SCALE: NONE		REVISIONS	
DATE: 1-05			
DWG. BY: MTR			
DESIGN BY: MTR			
REVIEWED BY: MSA			

3DAMES  
3DAMES