



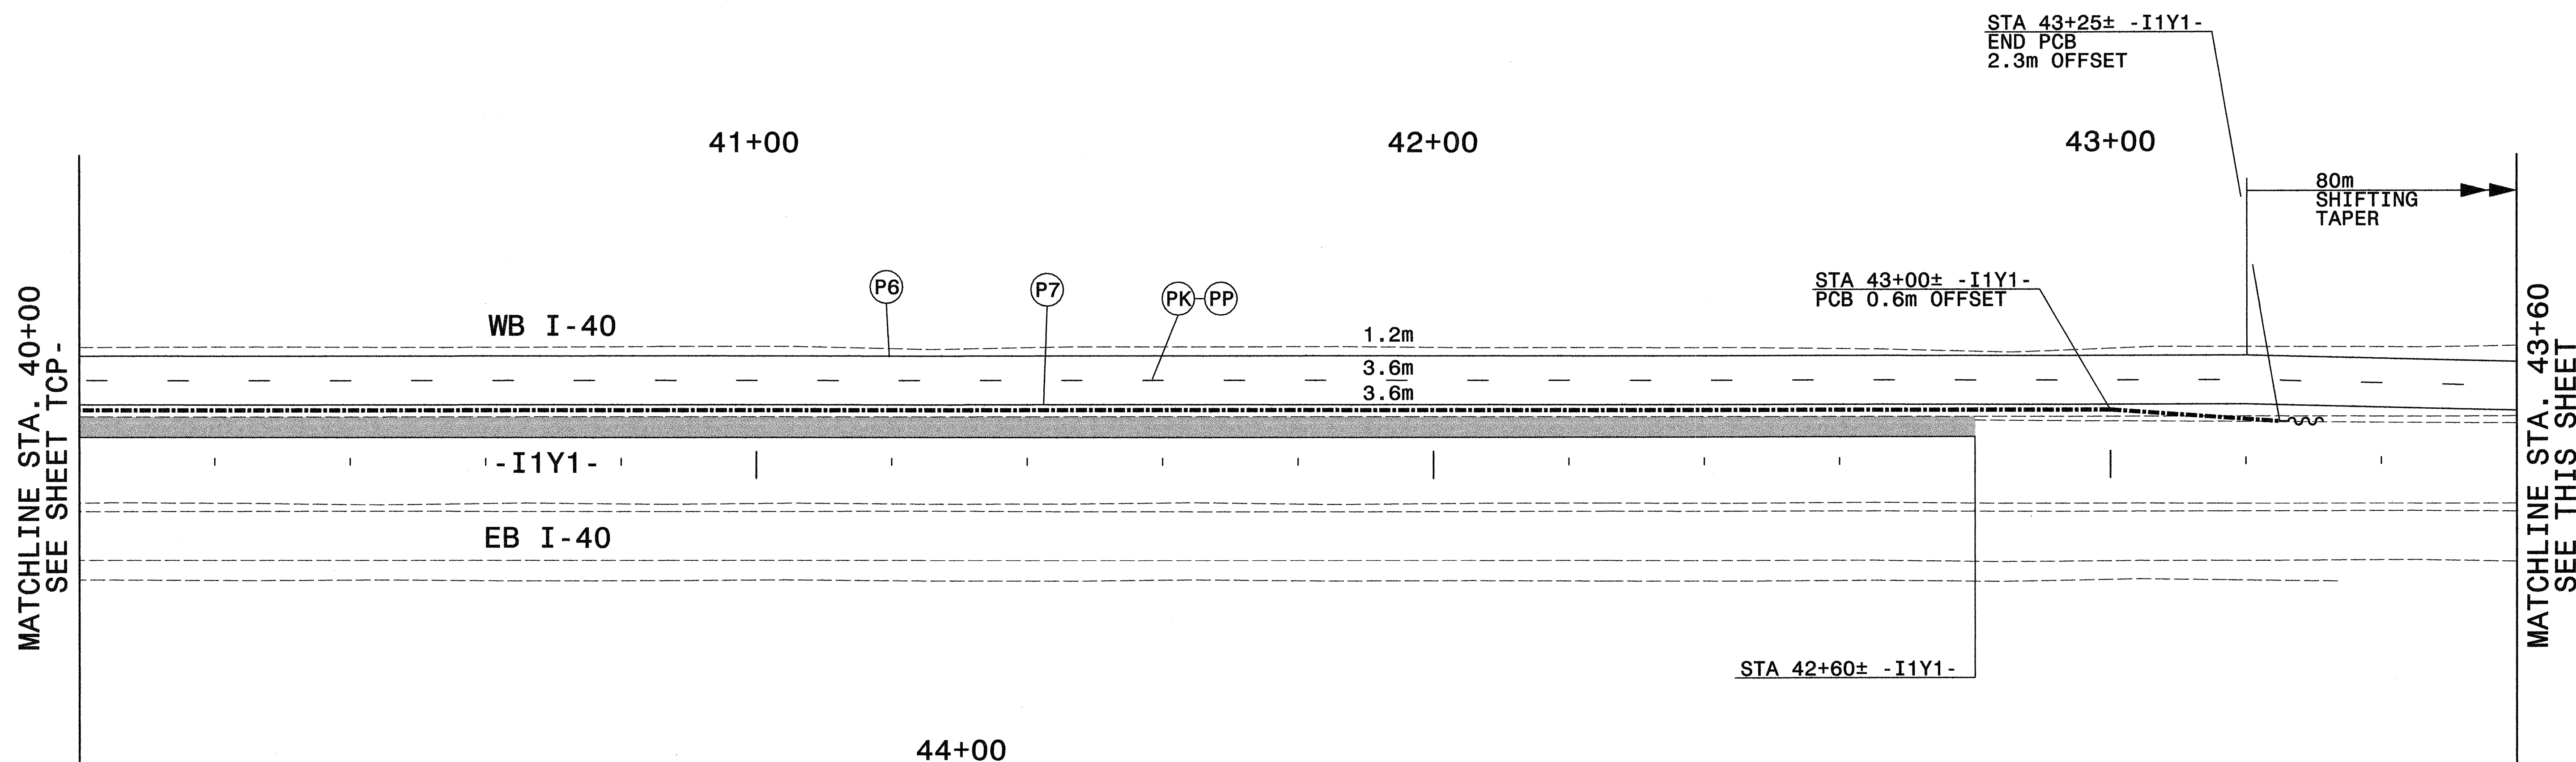


Plans prepared by:
KO & ASSOCIATES, P.C.
 Consulting Engineers
 1011 SCHUBB DR., SUITE #202
 RALEIGH, N.C. 27606
 For Division of Highways

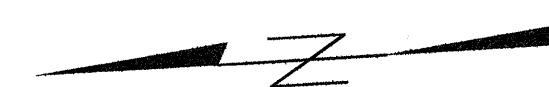

MATCHLINE STA. 40+00
SEE SHEET TCP-

MATCHLINE STA. 43+60
SEE THIS SHEET

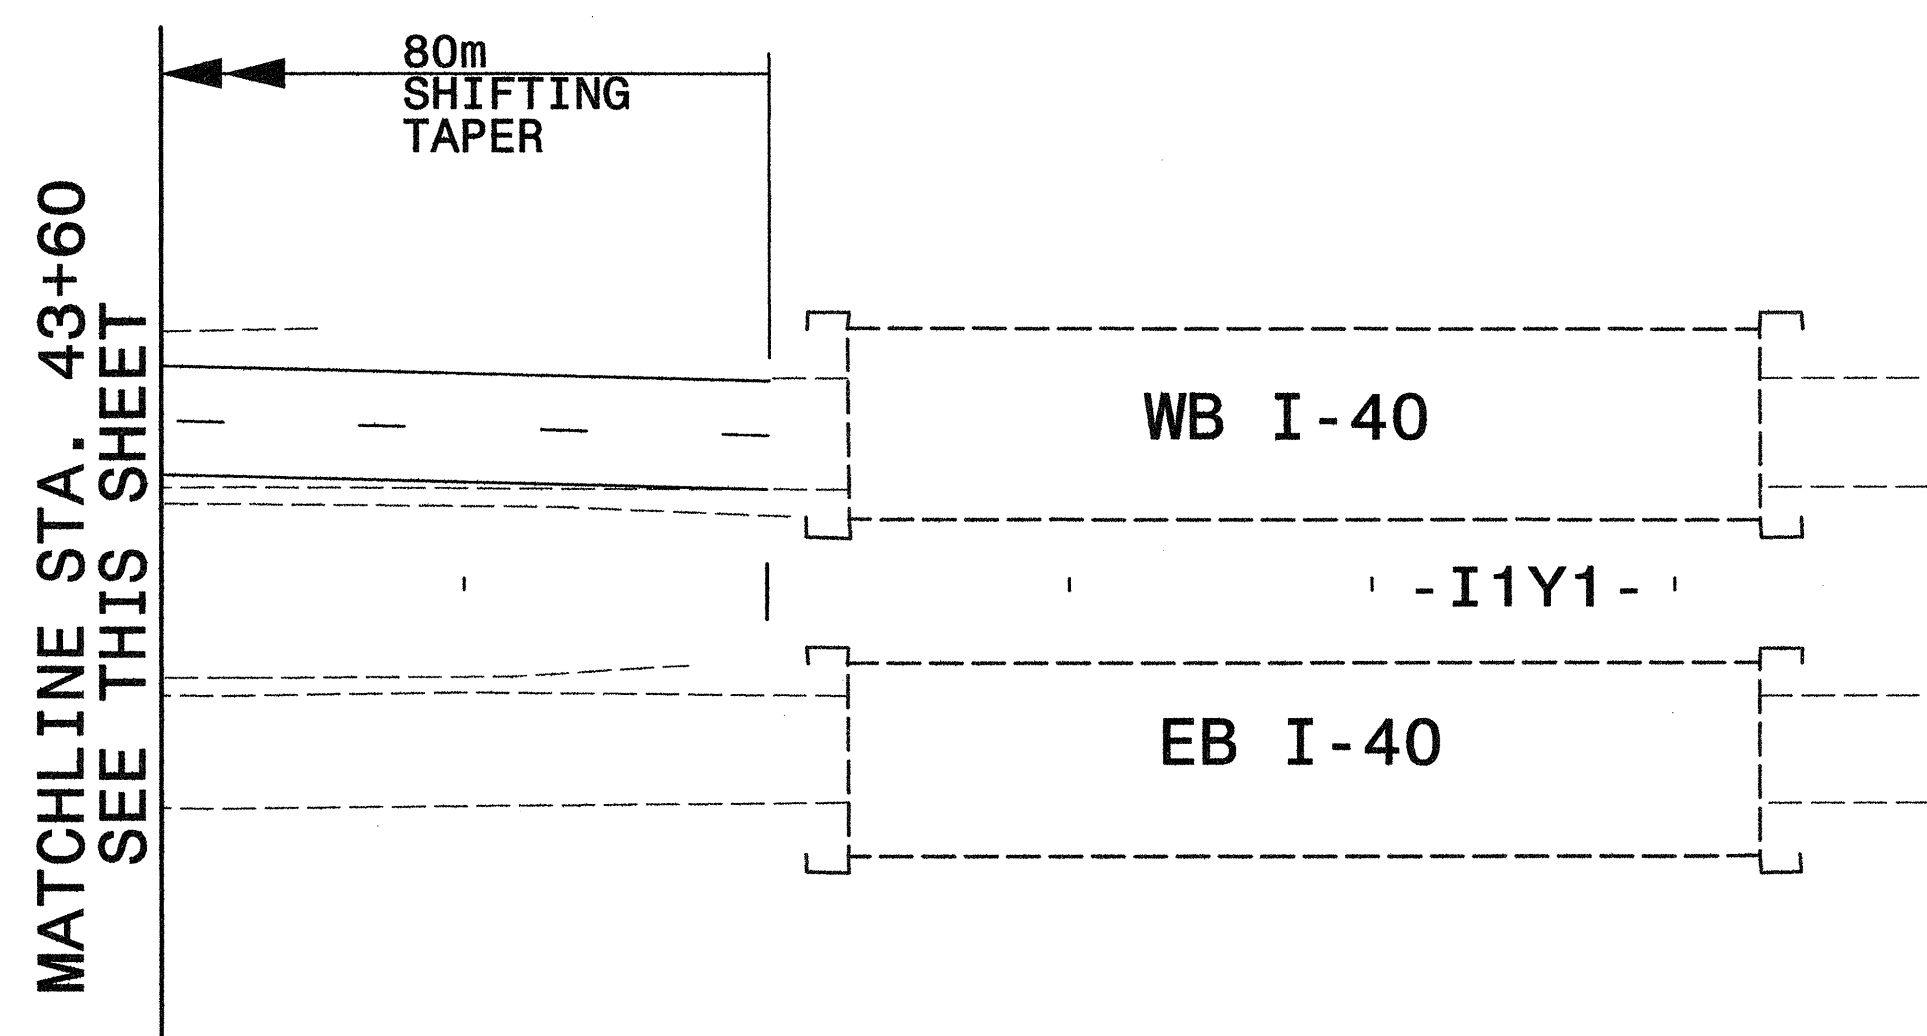

MATCHLINE STA. 43+60
SEE THIS SHEET

APPROVED: <i>Michael T. Repman</i> DATE: 1-31-05	PHASE I, STEP 3 DETAIL													
	SCALE: NONE													
	DATE: 1-05													
	DWG. BY: MTR													
	DESIGN BY: MTR													
	REVIEWED BY: MSA													
<table border="1"> <thead> <tr> <th colspan="2">REVISIONS</th> </tr> </thead> <tbody> <tr> <td> </td> <td> </td> </tr> <tr> <td> </td> <td> </td> </tr> <tr> <td> </td> <td> </td> </tr> </tbody> </table>		REVISIONS								<table border="1"> <tr> <td>CADD</td> <td> </td> </tr> <tr> <td>FILE</td> <td> </td> </tr> </table>	CADD		FILE	
REVISIONS														
CADD														
FILE														

\$FILES
\$DATES
\$TIME\$