




050197

REVISIONS

STORMWATER DETENTION / HAZARDOUS SPILL BASIN DETAIL BASIN #3 - STA 56+50 -L- LT



PROJECT REFERENCE NO. R-2552AB	SHEET NO. 2-L
R/W SHEET NO.	
ROADWAY DESIGN ENGINEER	HYDRAULICS ENGINEER
CONST. REV.	
R/W REV.	

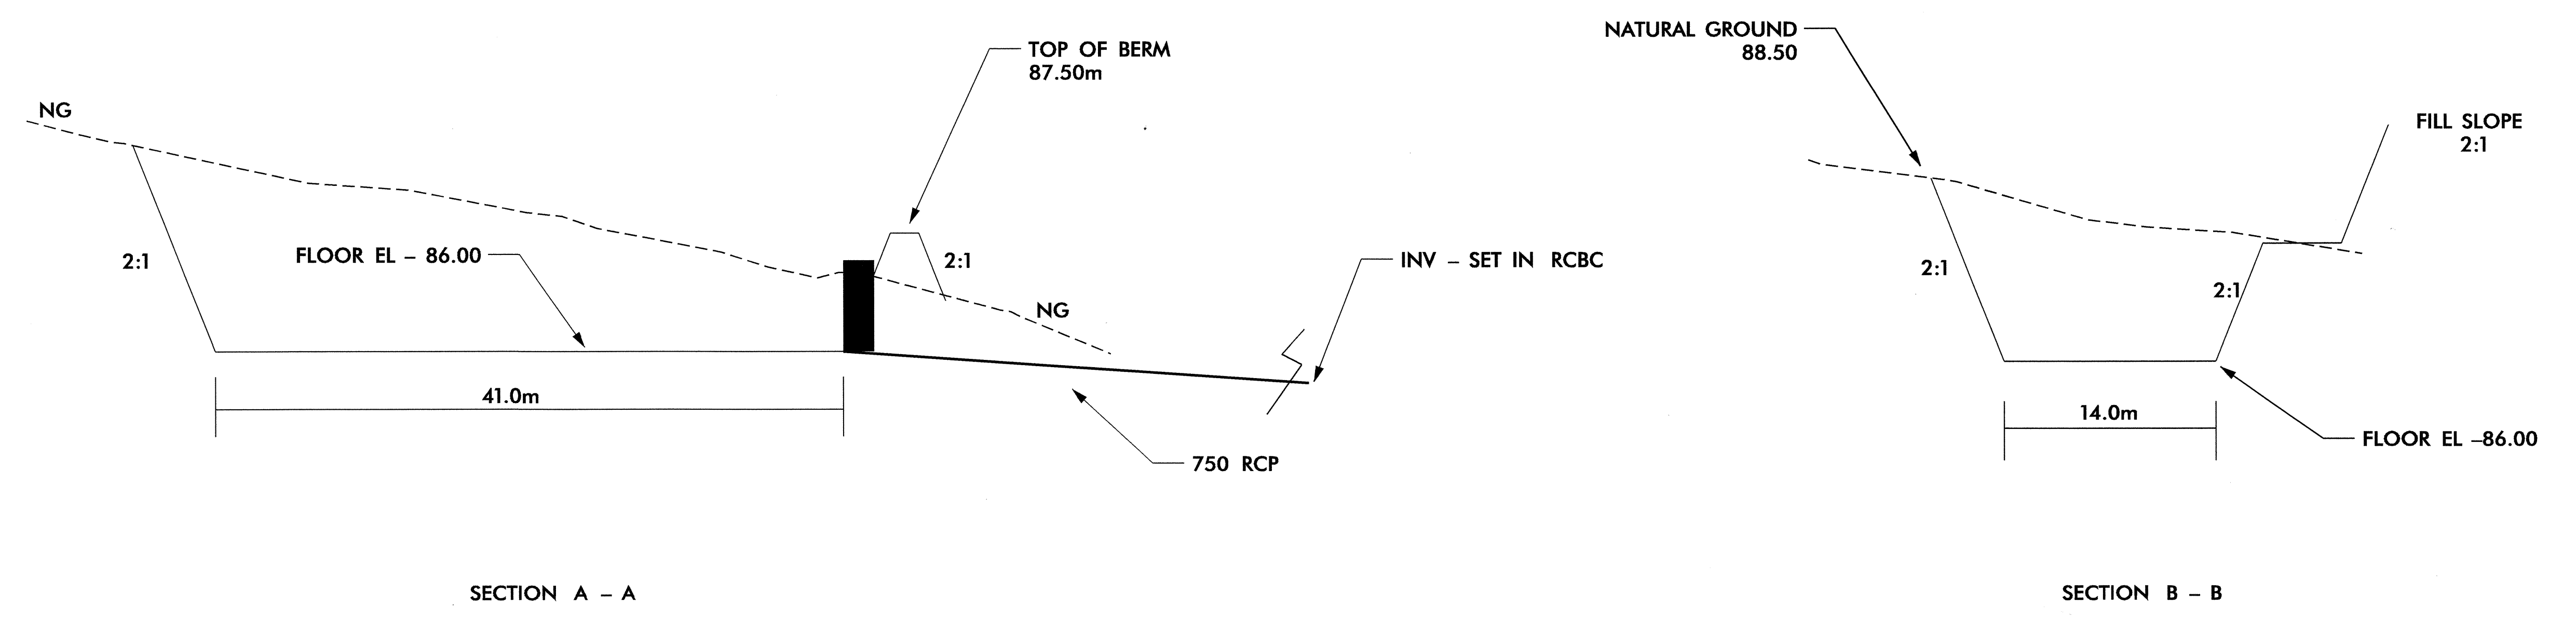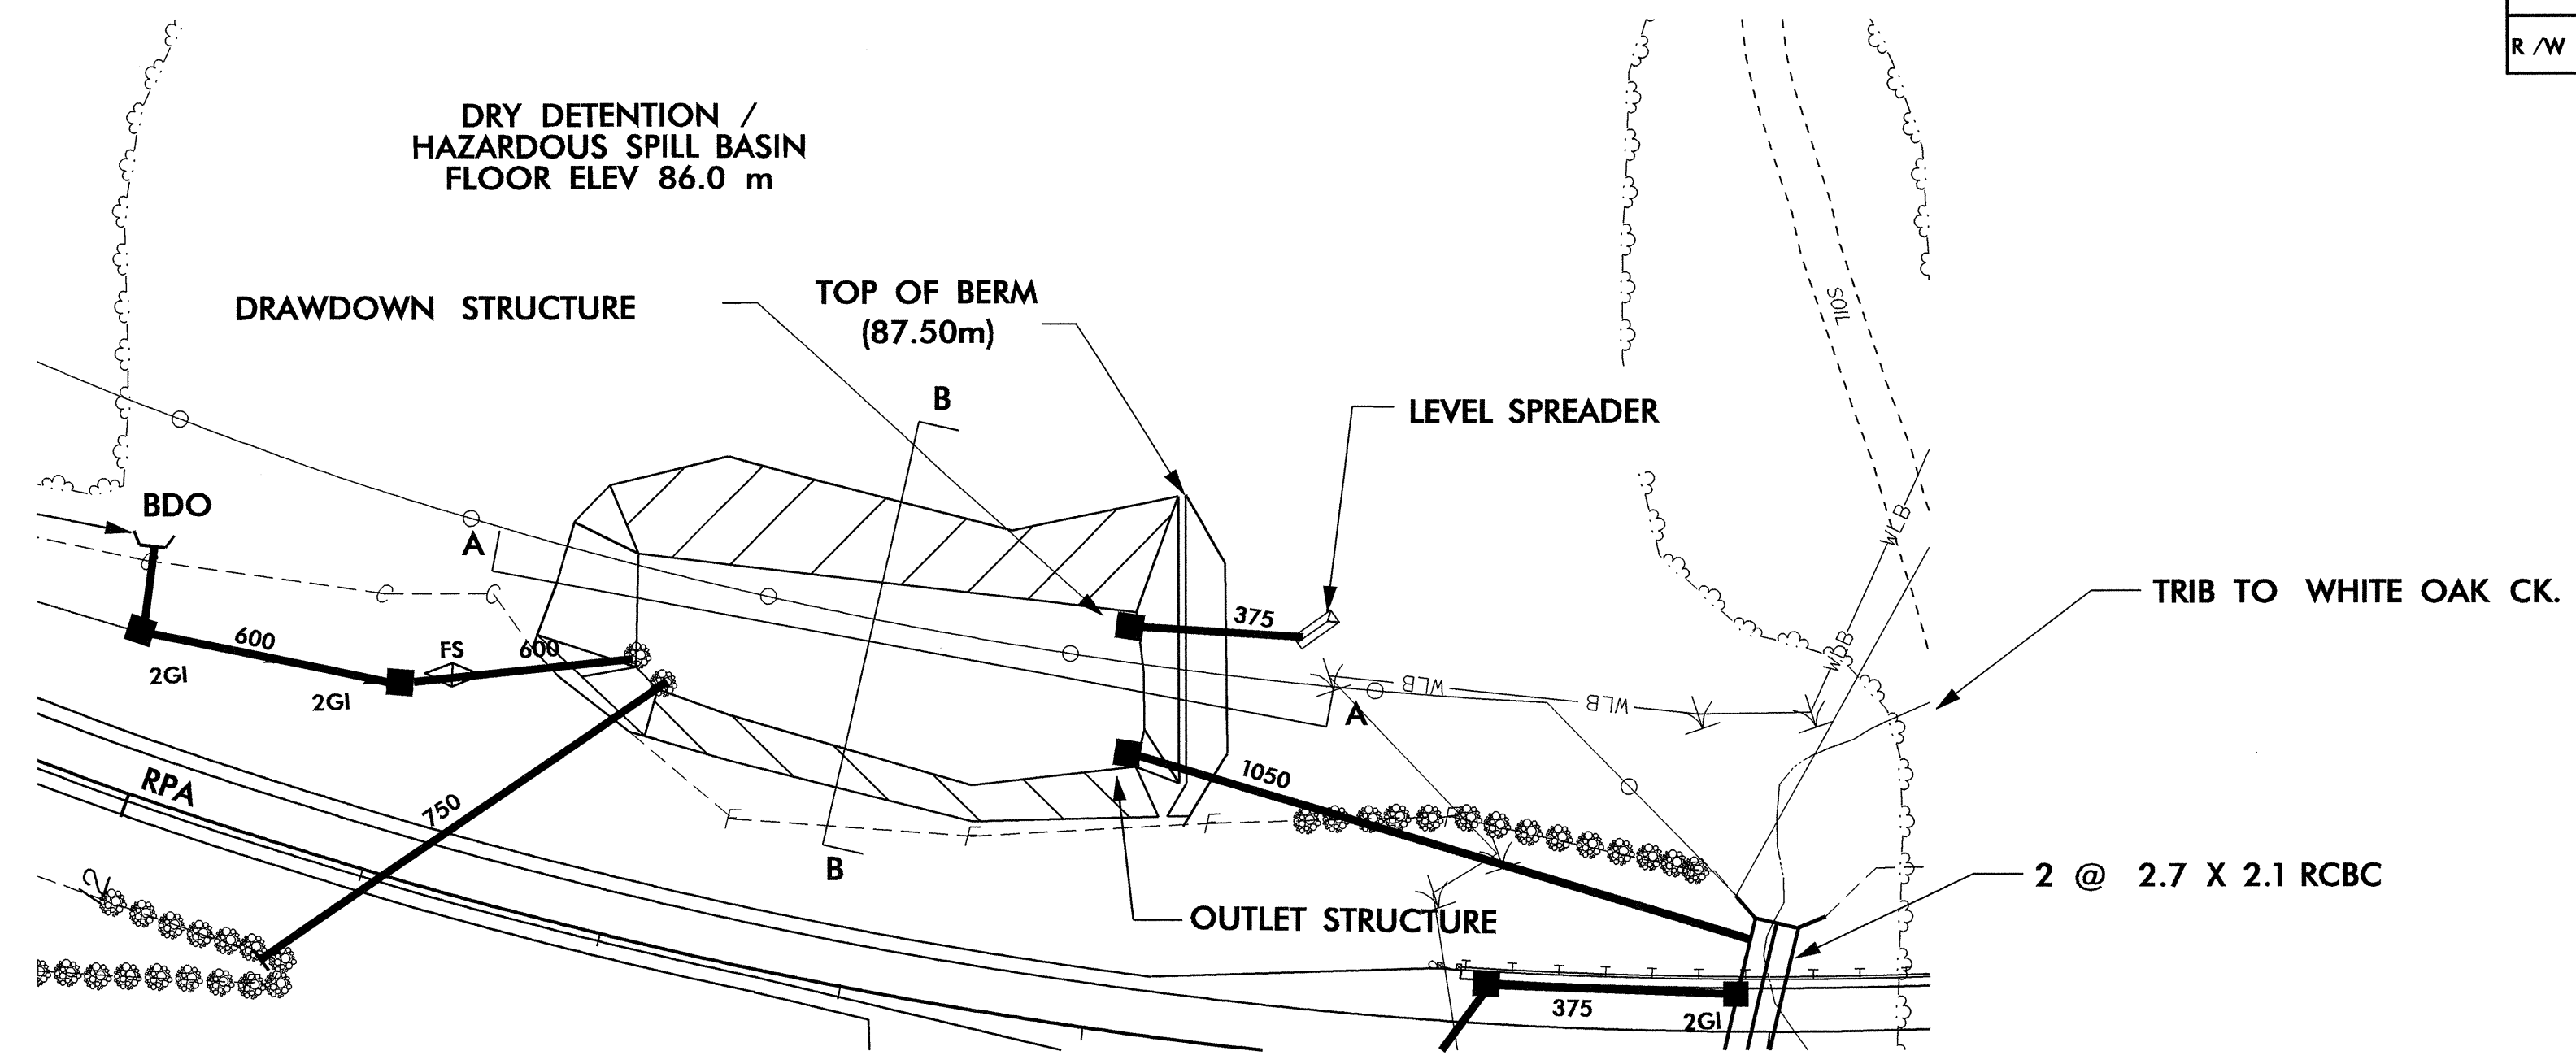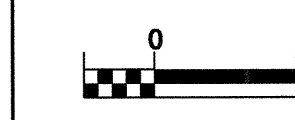

26-MAN-2005-05133
D:\Projects\2552AB\2552AB.dgn
3/16/05