

050197




REVISIONS

METRIC

CONST. REV.
R / W REV.

PROJECT REFERENCE NO. R-2552AB	SHEET NO. 2-K
R / W SHEET NO.	
ROADWAY DESIGN ENGINEER	HYDRAULICS ENGINEER

**STORMWATER DETENTION / HAZARDOUS SPILL BASIN DETAIL
BASIN #2 - STA 45+68 -L- RT**

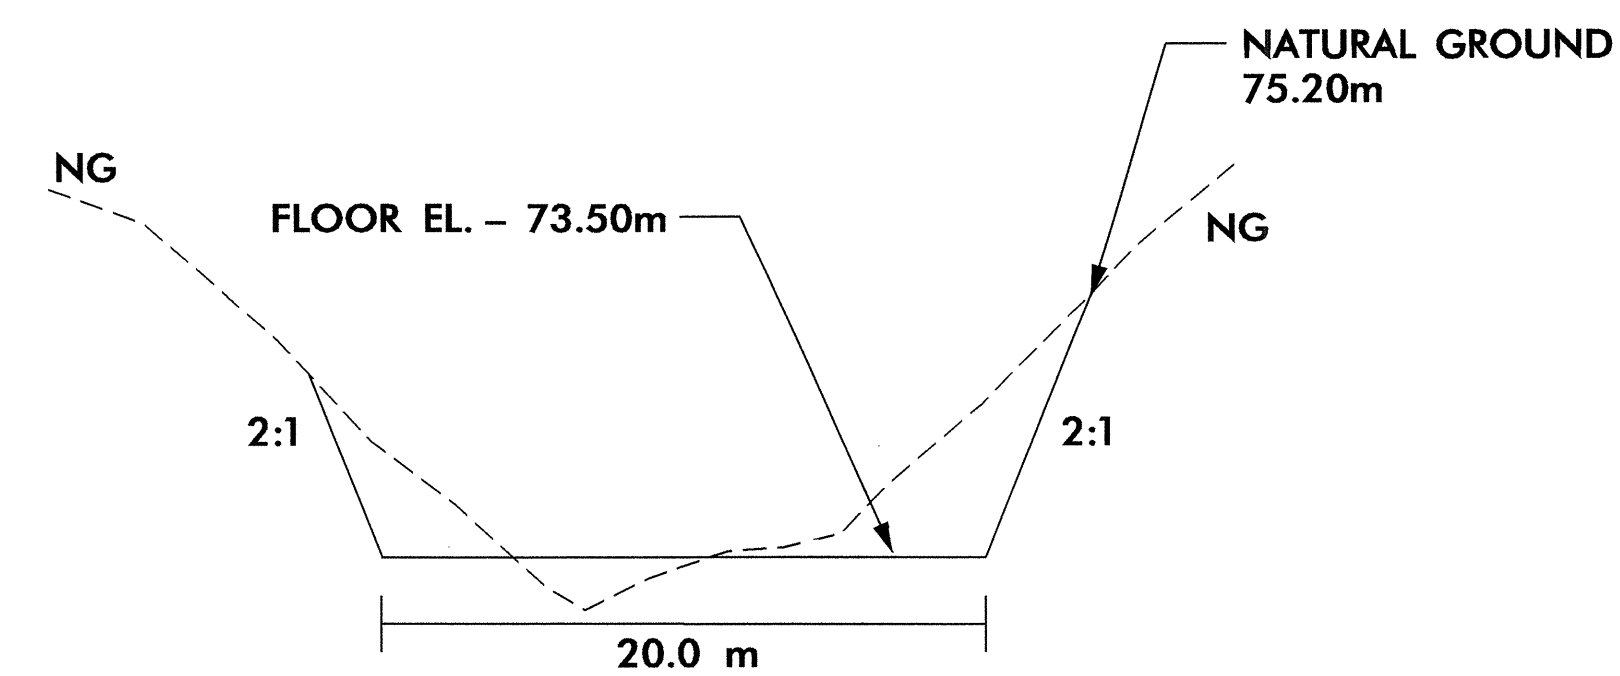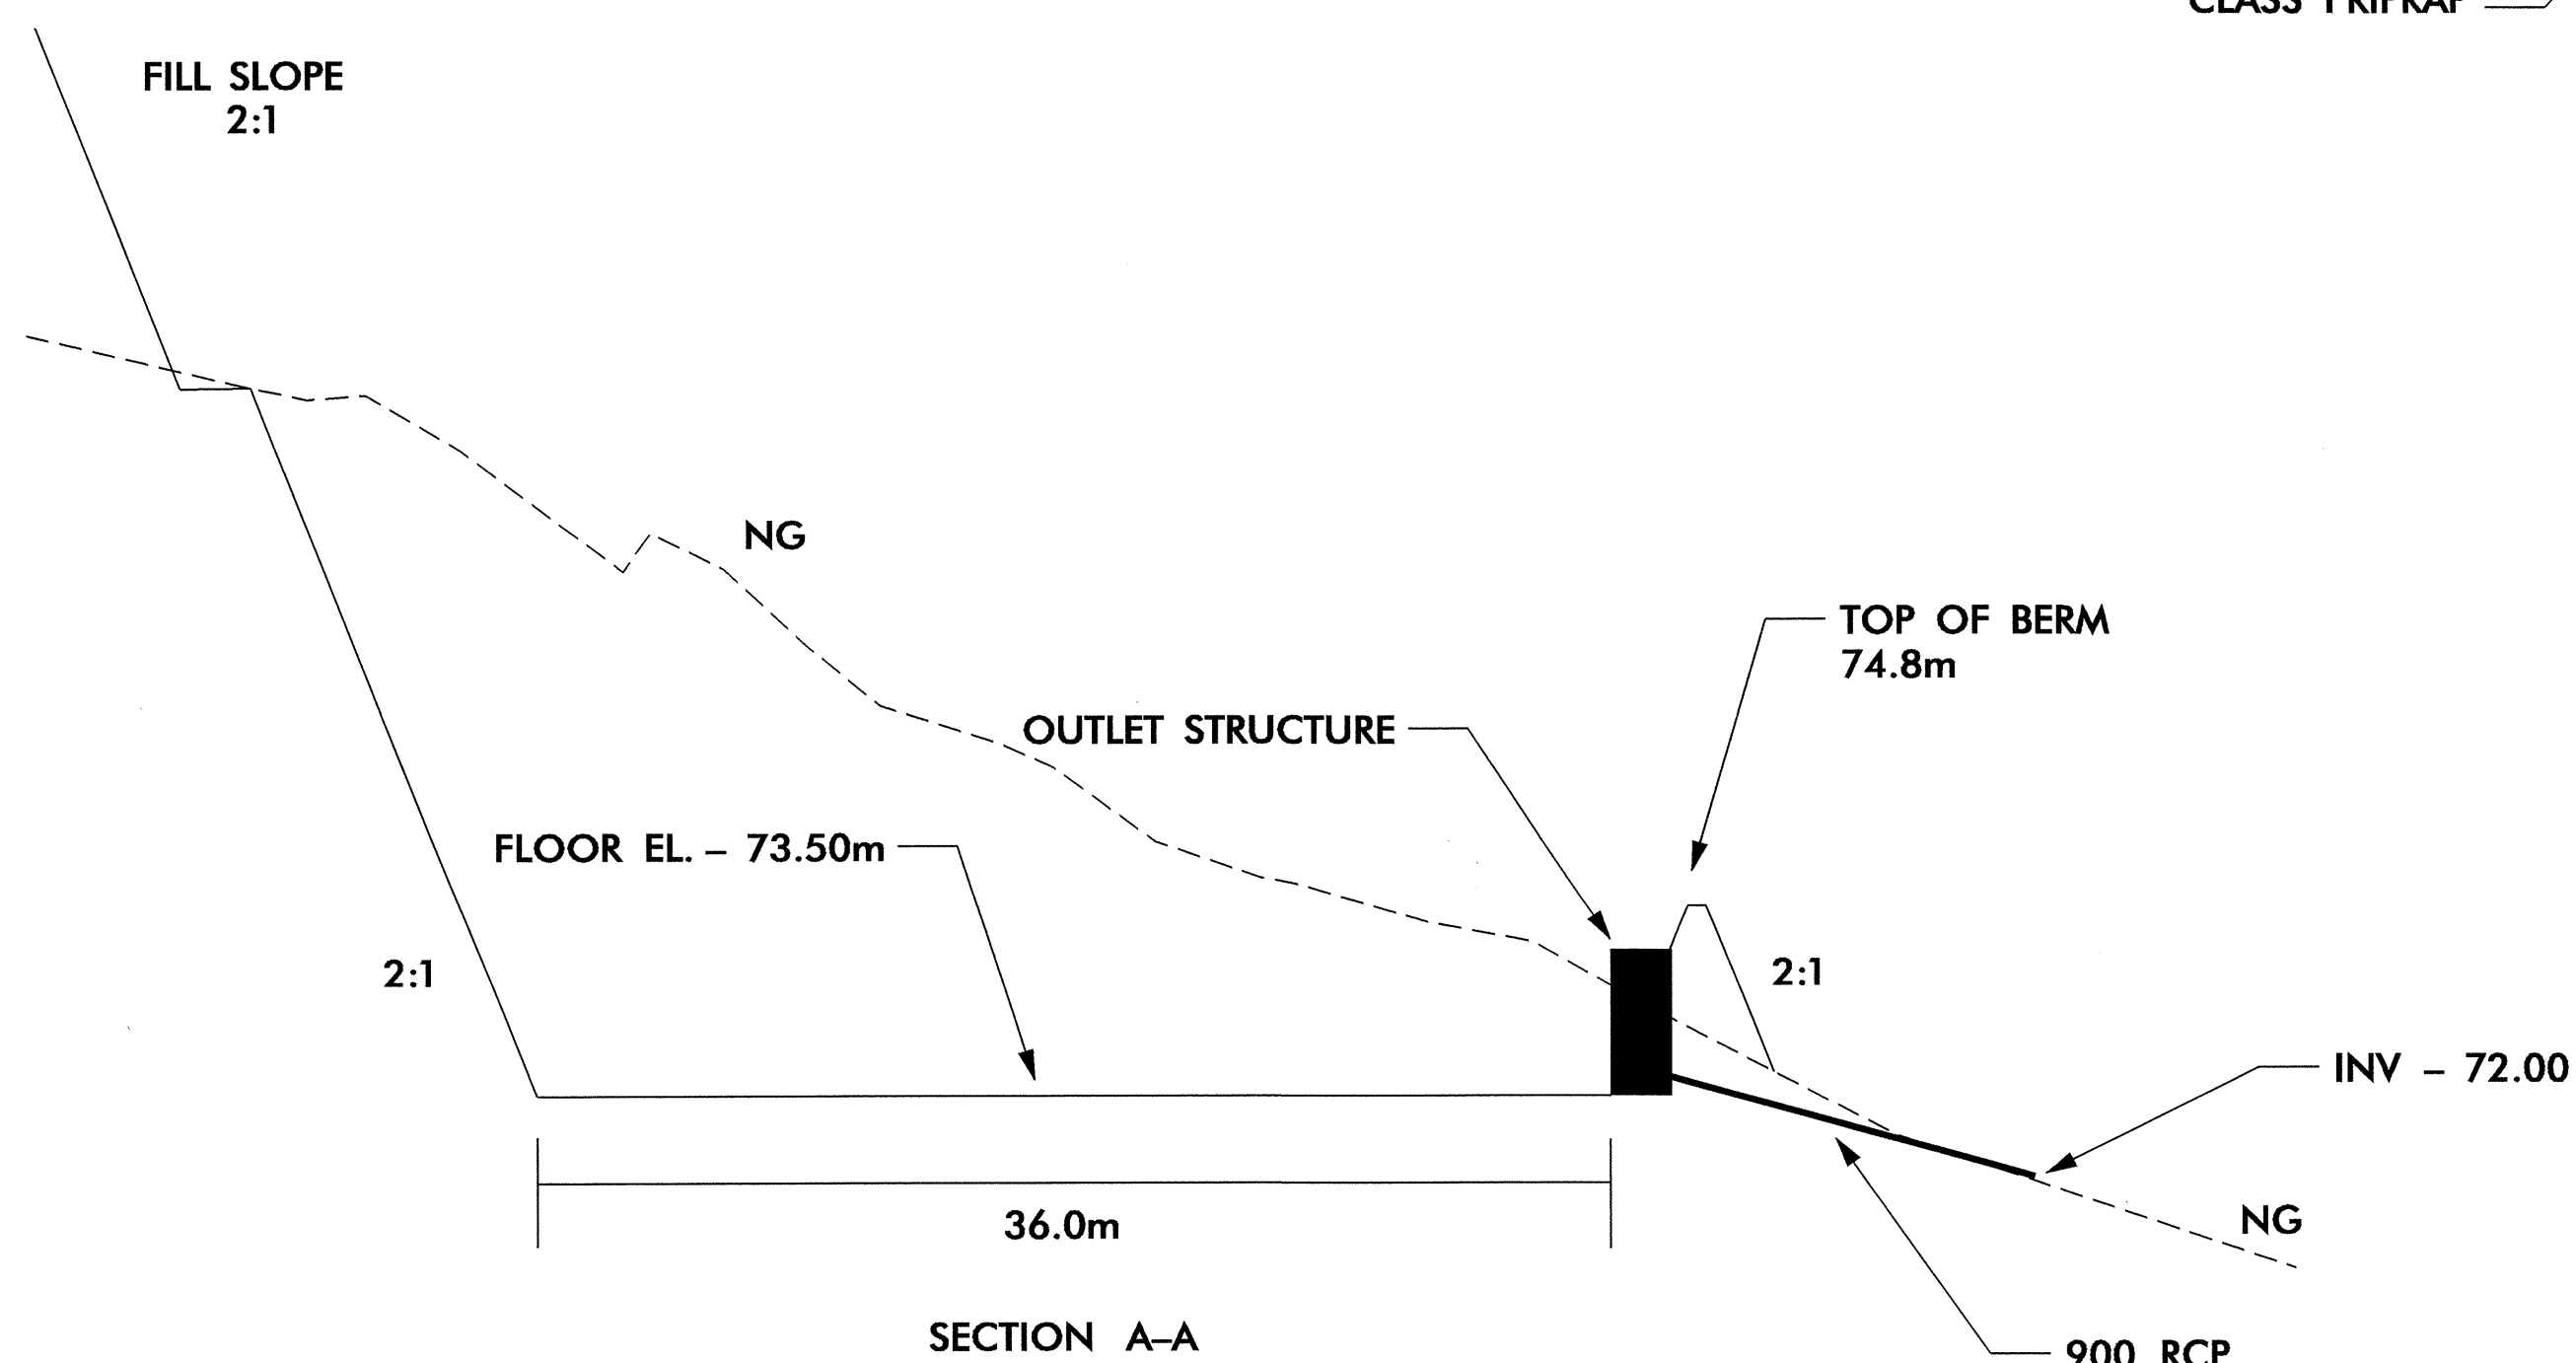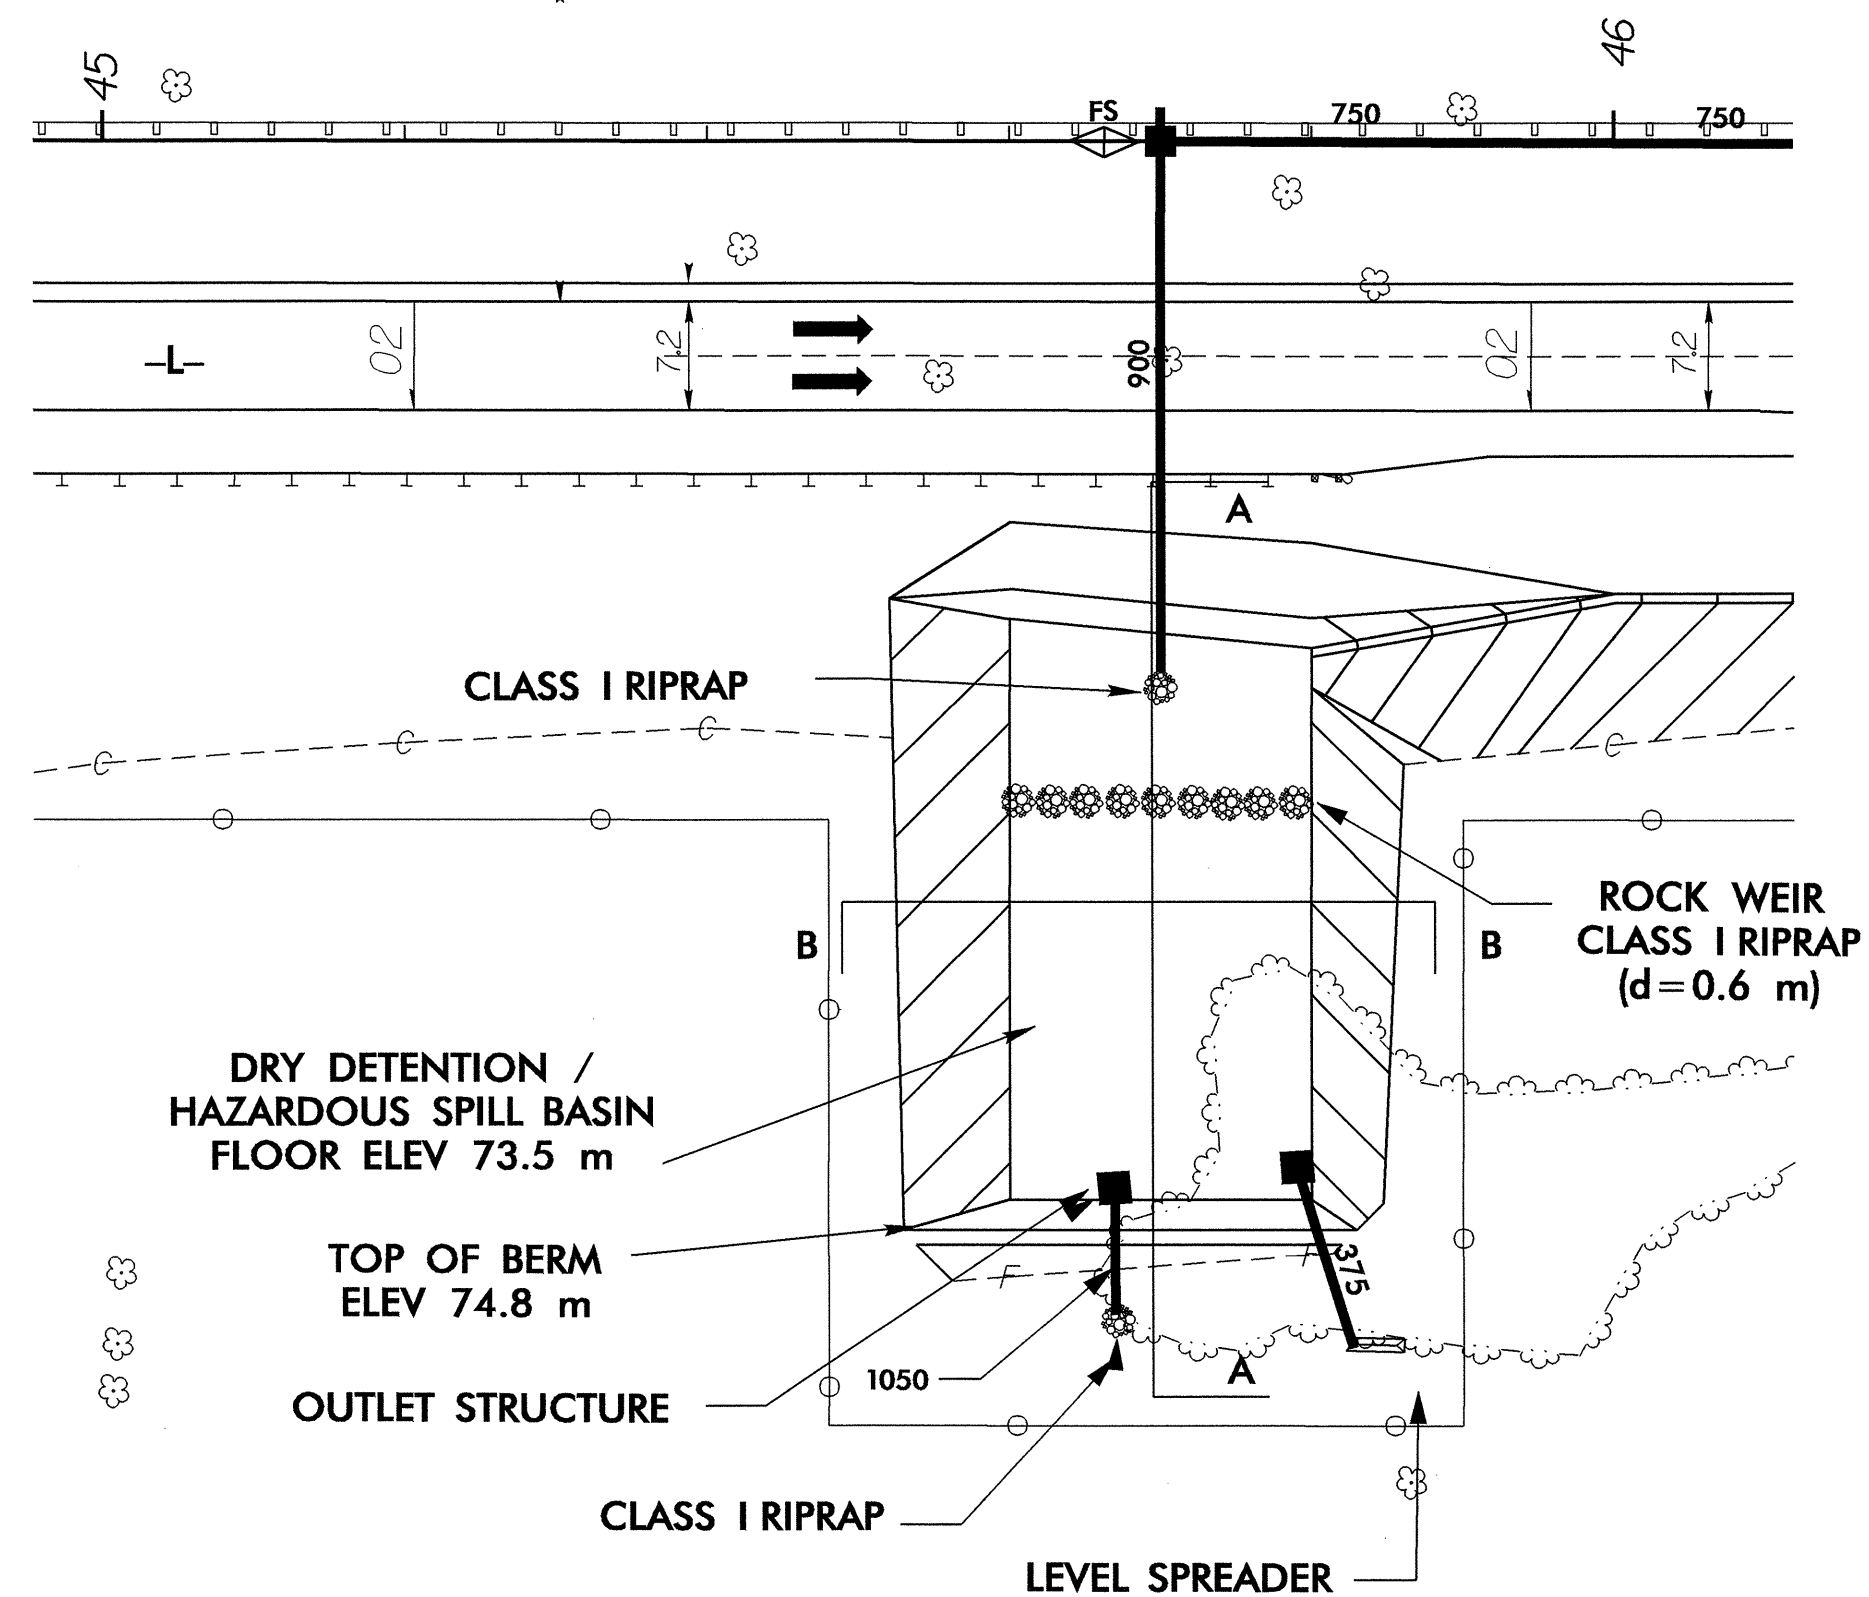

25/11/2016 08:53
jmedvits - 11208234