
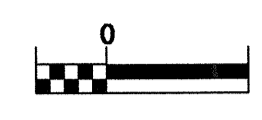
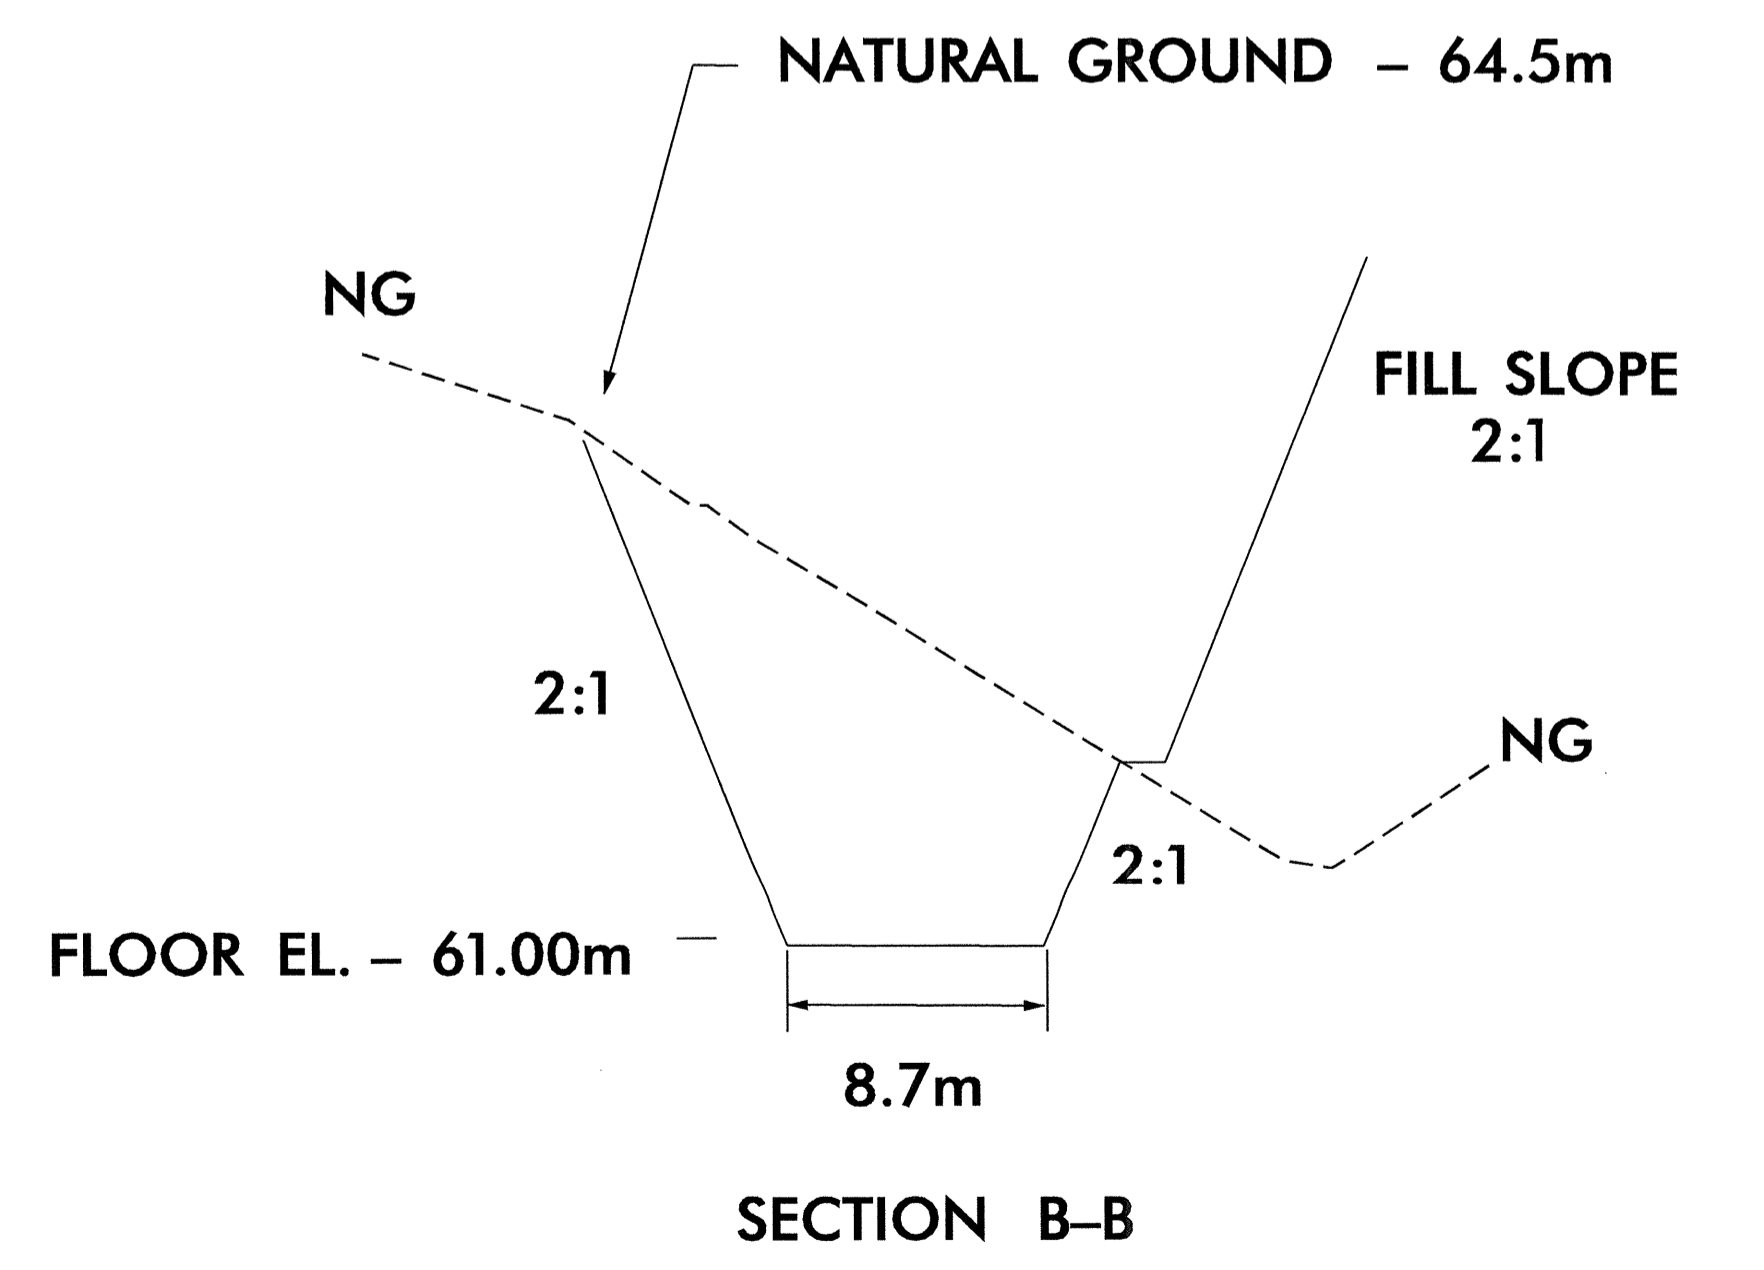
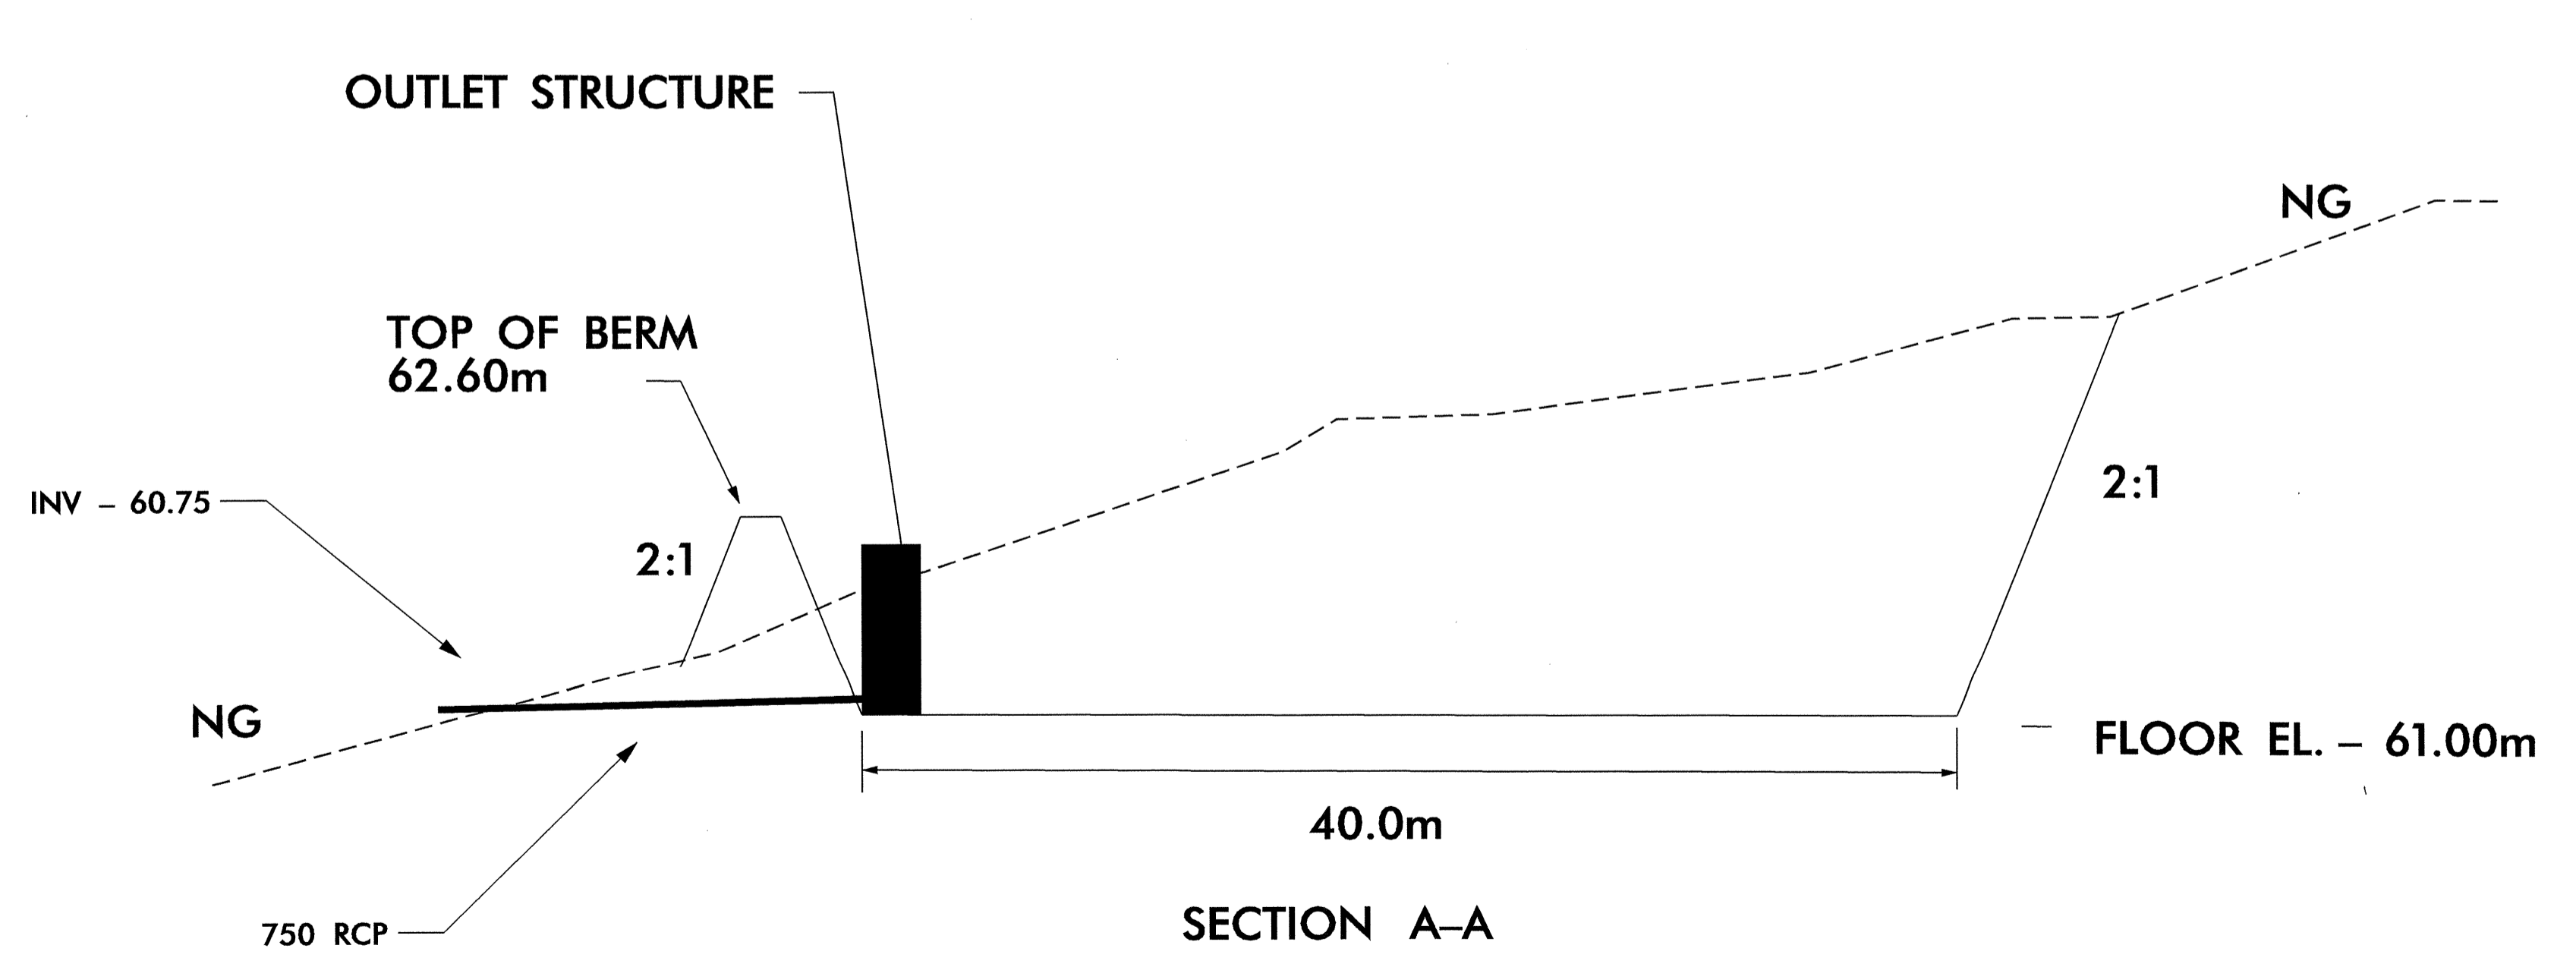
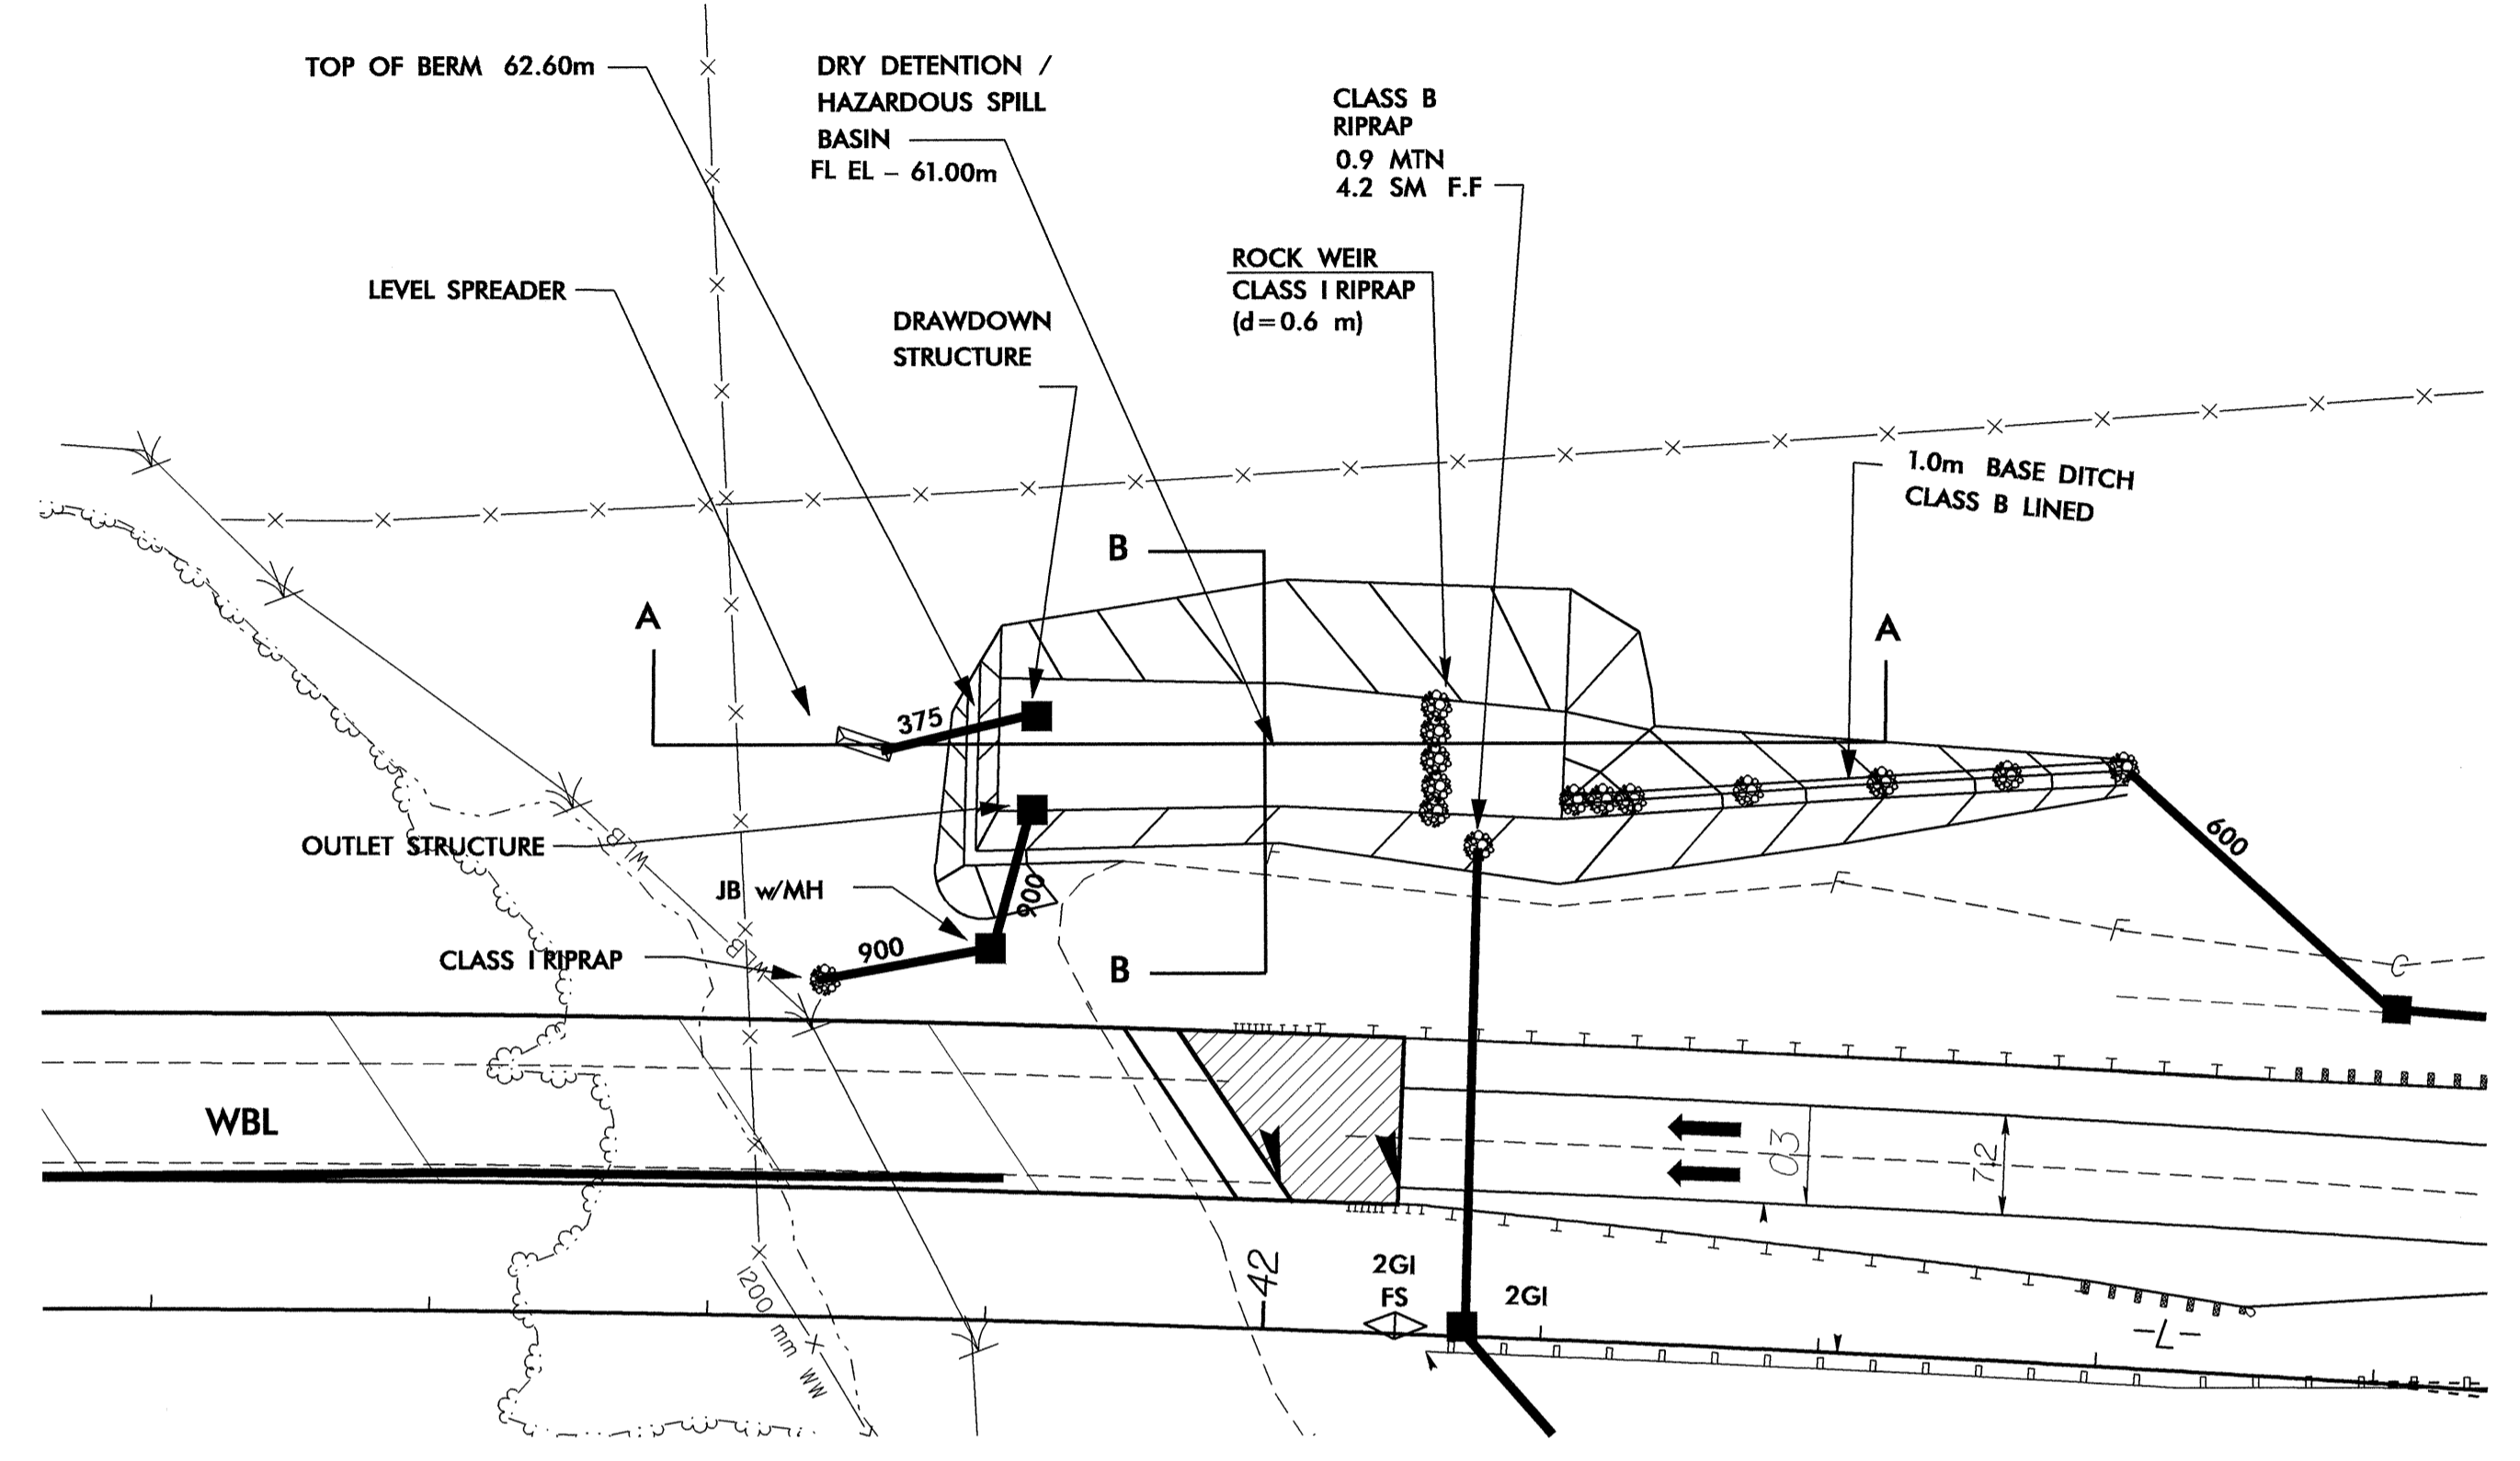


050197

REVISIONS

STORMWATER DETENTION /HAZARDOUS SPILL BASIN DETAIL BASIN #1 - STA 42+00 -L- LT

  CONST.REV. R/W REV.	PROJECT REFERENCE NO. R-2552AB	SHEET NO. 2-J
	ROADWAY DESIGN ENGINEER	R/W SHEET NO.



2/11/2005 08:52
 jmdavis