

REVISIONS

METRIC

PROJECT REFERENCE NO. R-2552AB SHEET NO. 2-1

R/W SHEET NO.

ROADWAY DESIGN ENGINEER


HYDRAULICS ENGINEER

CONST. REV.

R/W REV.

3/6/05


OUTLET STRUCTURE (CONCRETE RISER W/TRASH RACK)

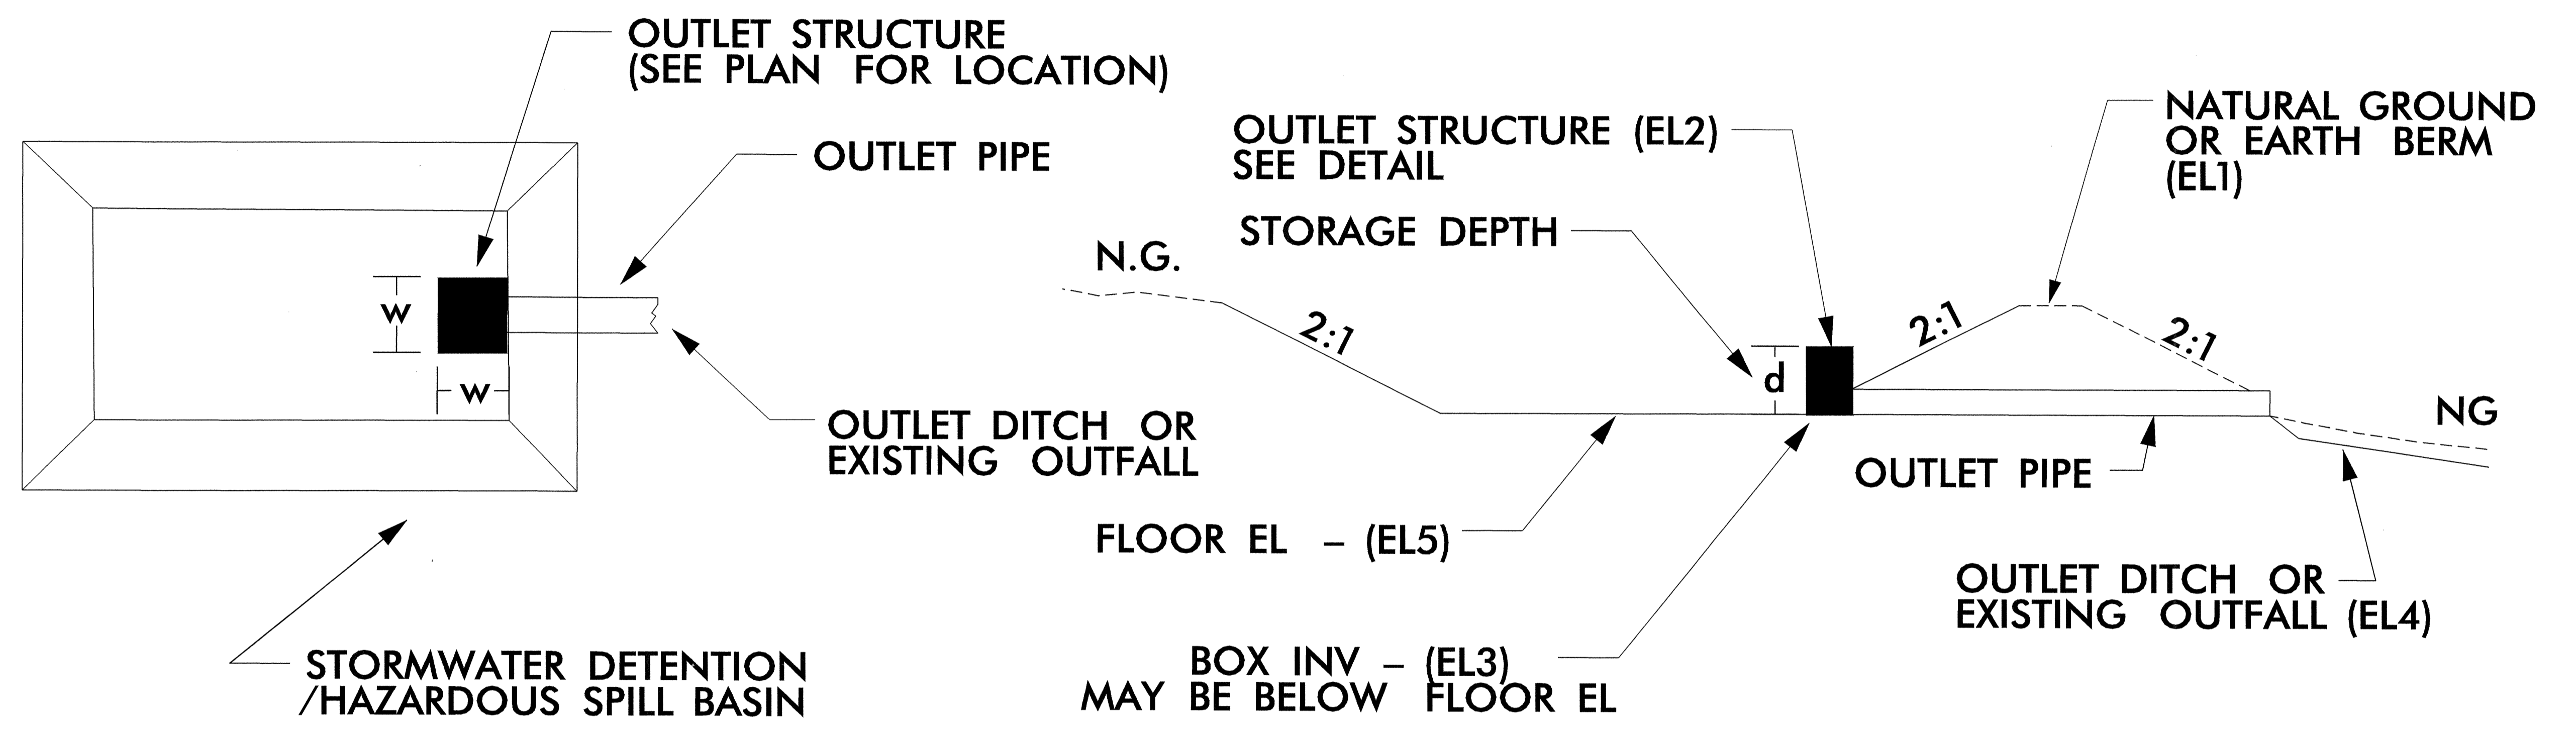

* SEE PLANS FOR SLUICE GATE LOCATION

SITE LOCATION	OUTLET PIPE SIZE	w	EL1	EL2	EL3	EL4	EL5	d	FREE BOARD
L STA 42+00 LT	900	1.5	62.60	61.93	60.80	60.50	61.00	0.93	0.67
L STA 45+68 RT	1050	2.1	74.80	74.23	72.50	72.00	73.50	0.73	0.57
L STA 56+50 LT	1050	2.1	87.50	86.54	84.90	*	86.00	0.54	0.96

* NOTE: INV OF PIPE TO BE SET BY CONTRACTOR IN RCBC

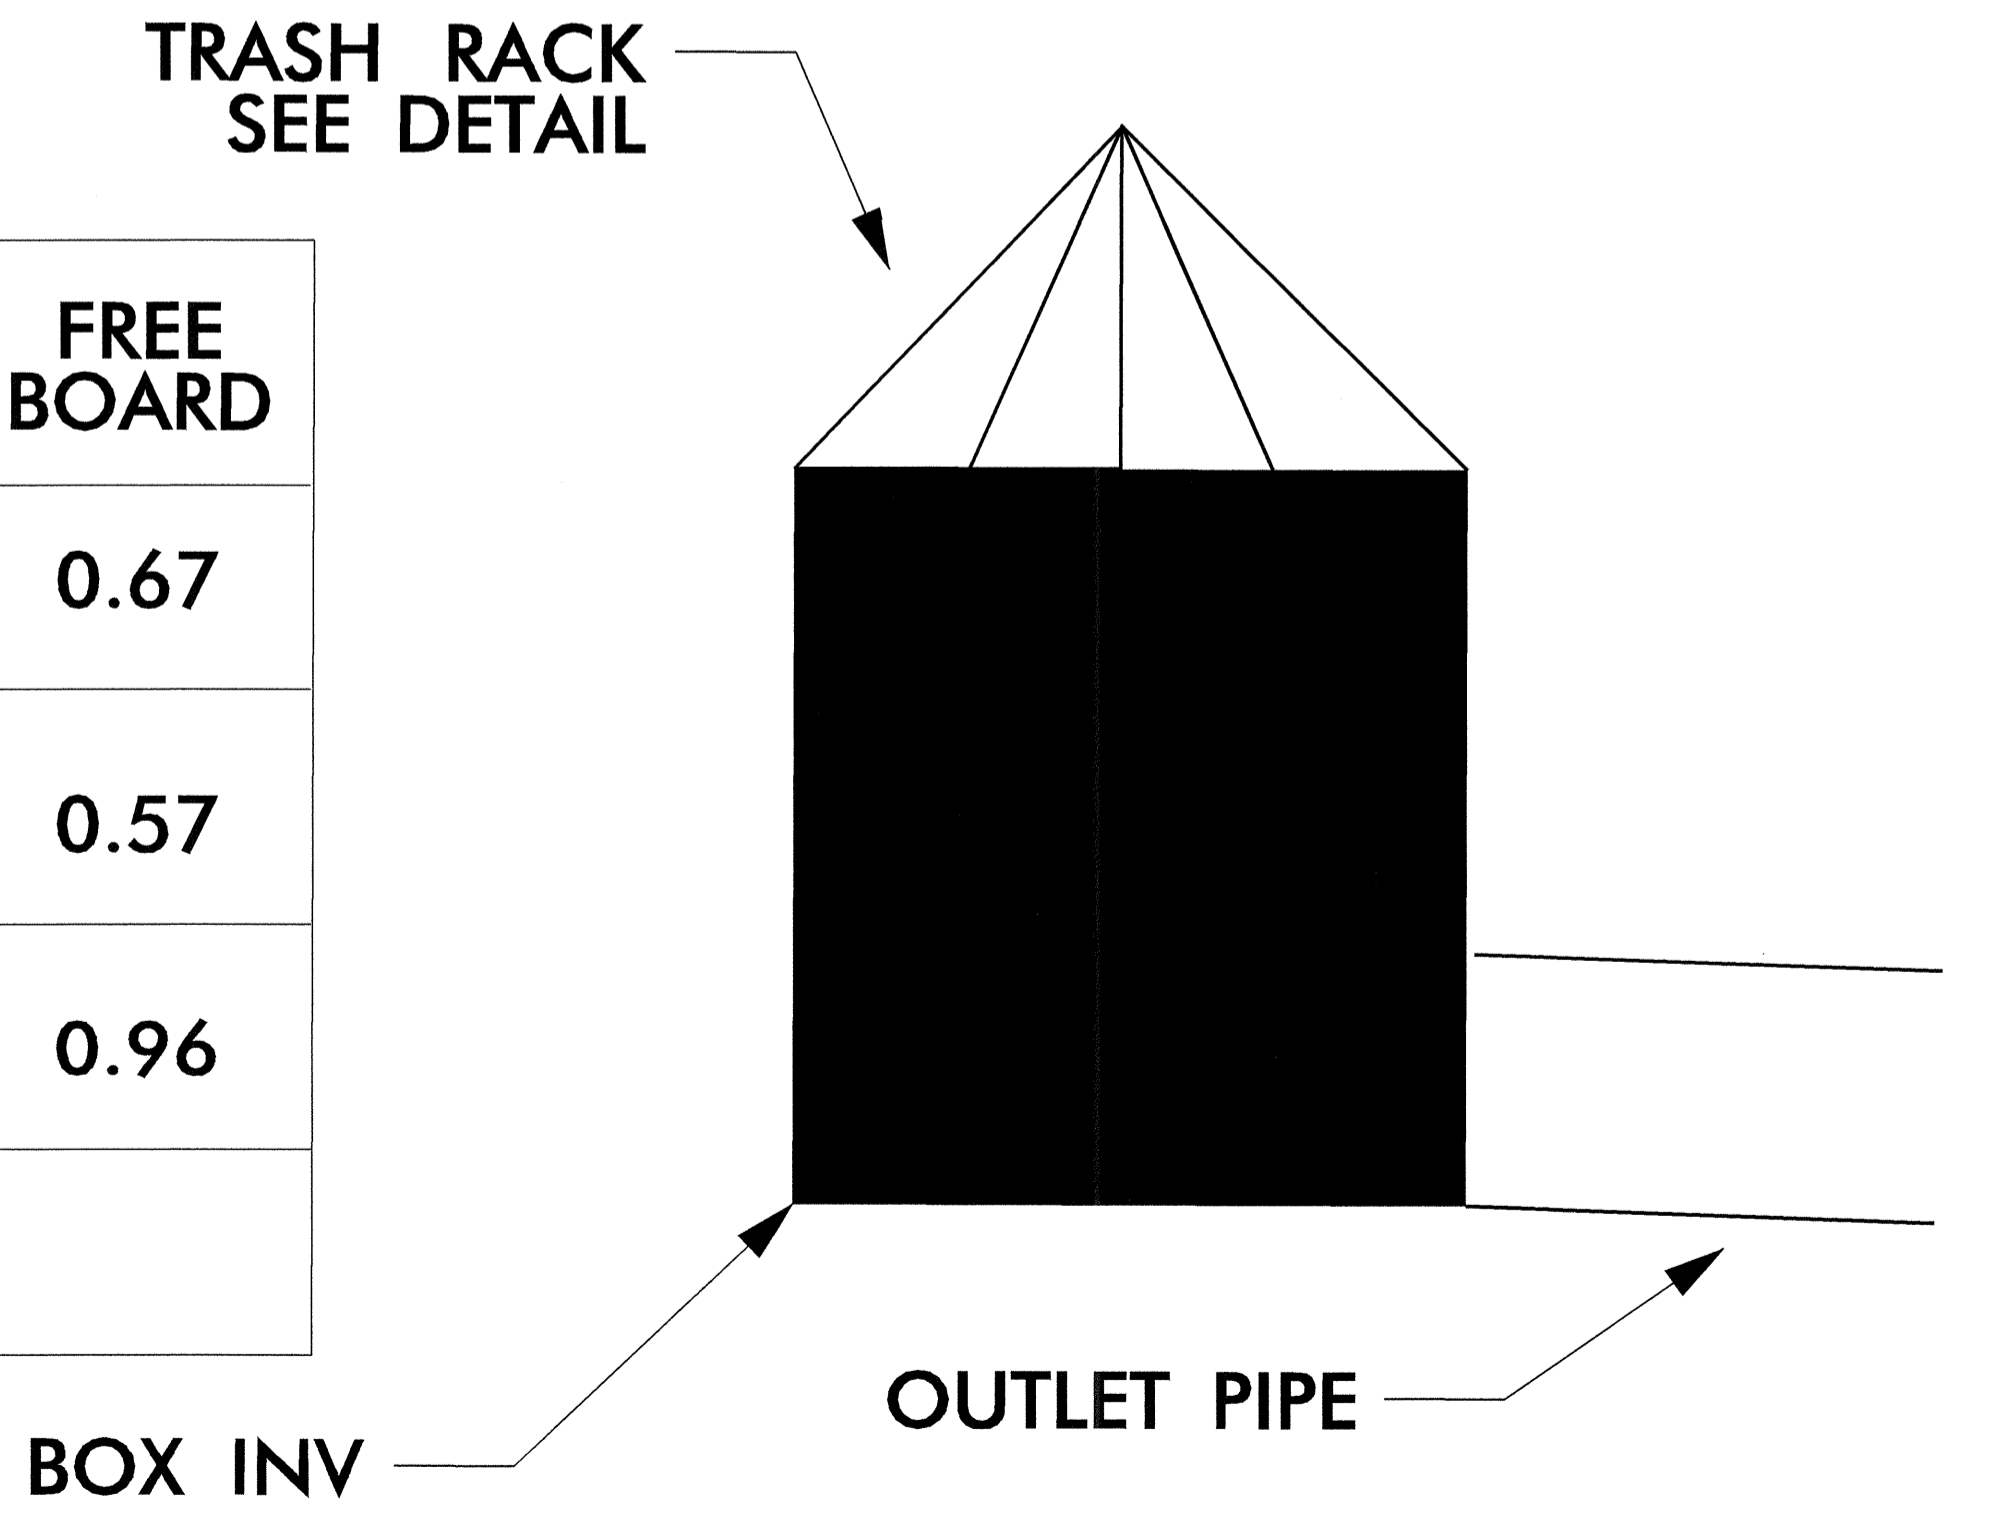

18-FEB-2005 08:35 j:\basin_details_ab.dgn