

050197

REVISIONS




PROJECT REFERENCE NO. R-2552AB	SHEET NO. 2-H
R/W SHEET NO.	
ROADWAY DESIGN ENGINEER	HYDRAULICS ENGINEER
CONST. REV.	
R/W REV.	

# DRAWDOWN STRUCTURE DETAIL


MICROPOOL (3.0 X 3.0m)

DRAWDOWN STRUCTURE (SEE PLAN FOR LOCATION)

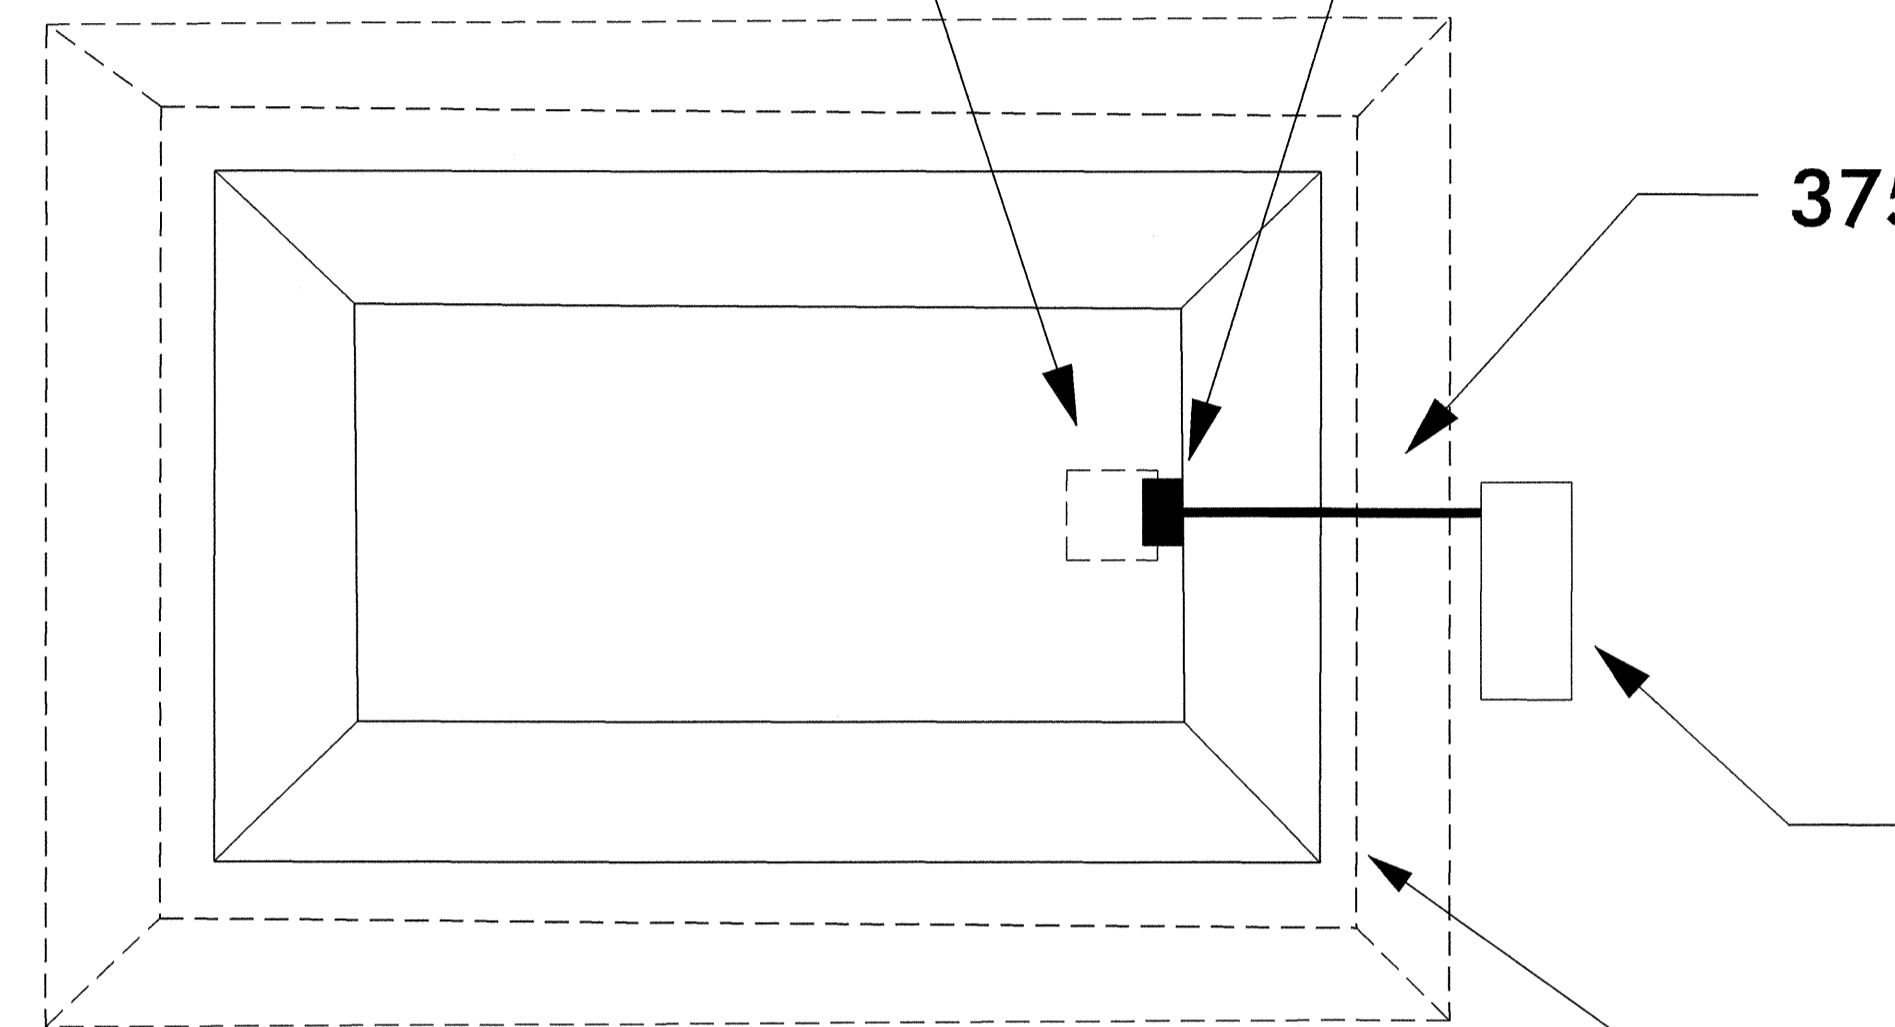


DRAWDOWN STRUCTURE (STD JB W/MH) SEE DETAIL

NATURAL GROUND OR EARTH BERM (EL1)

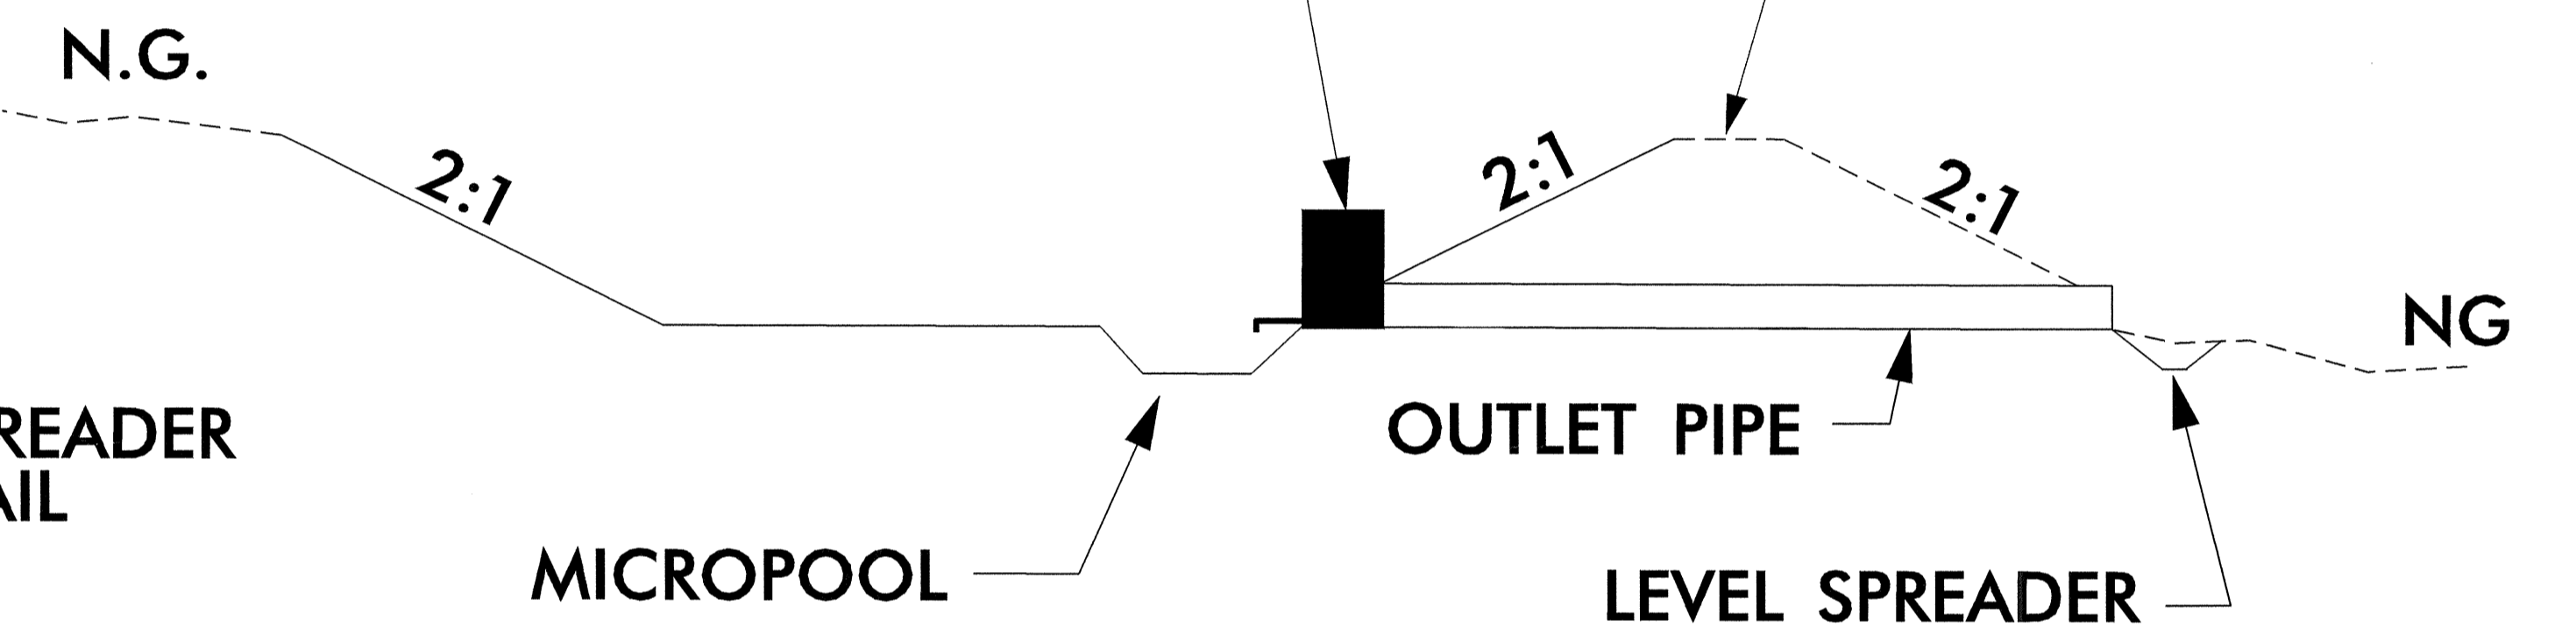

JB w/MH (STD 840.32)

FLOOR ELEVATION

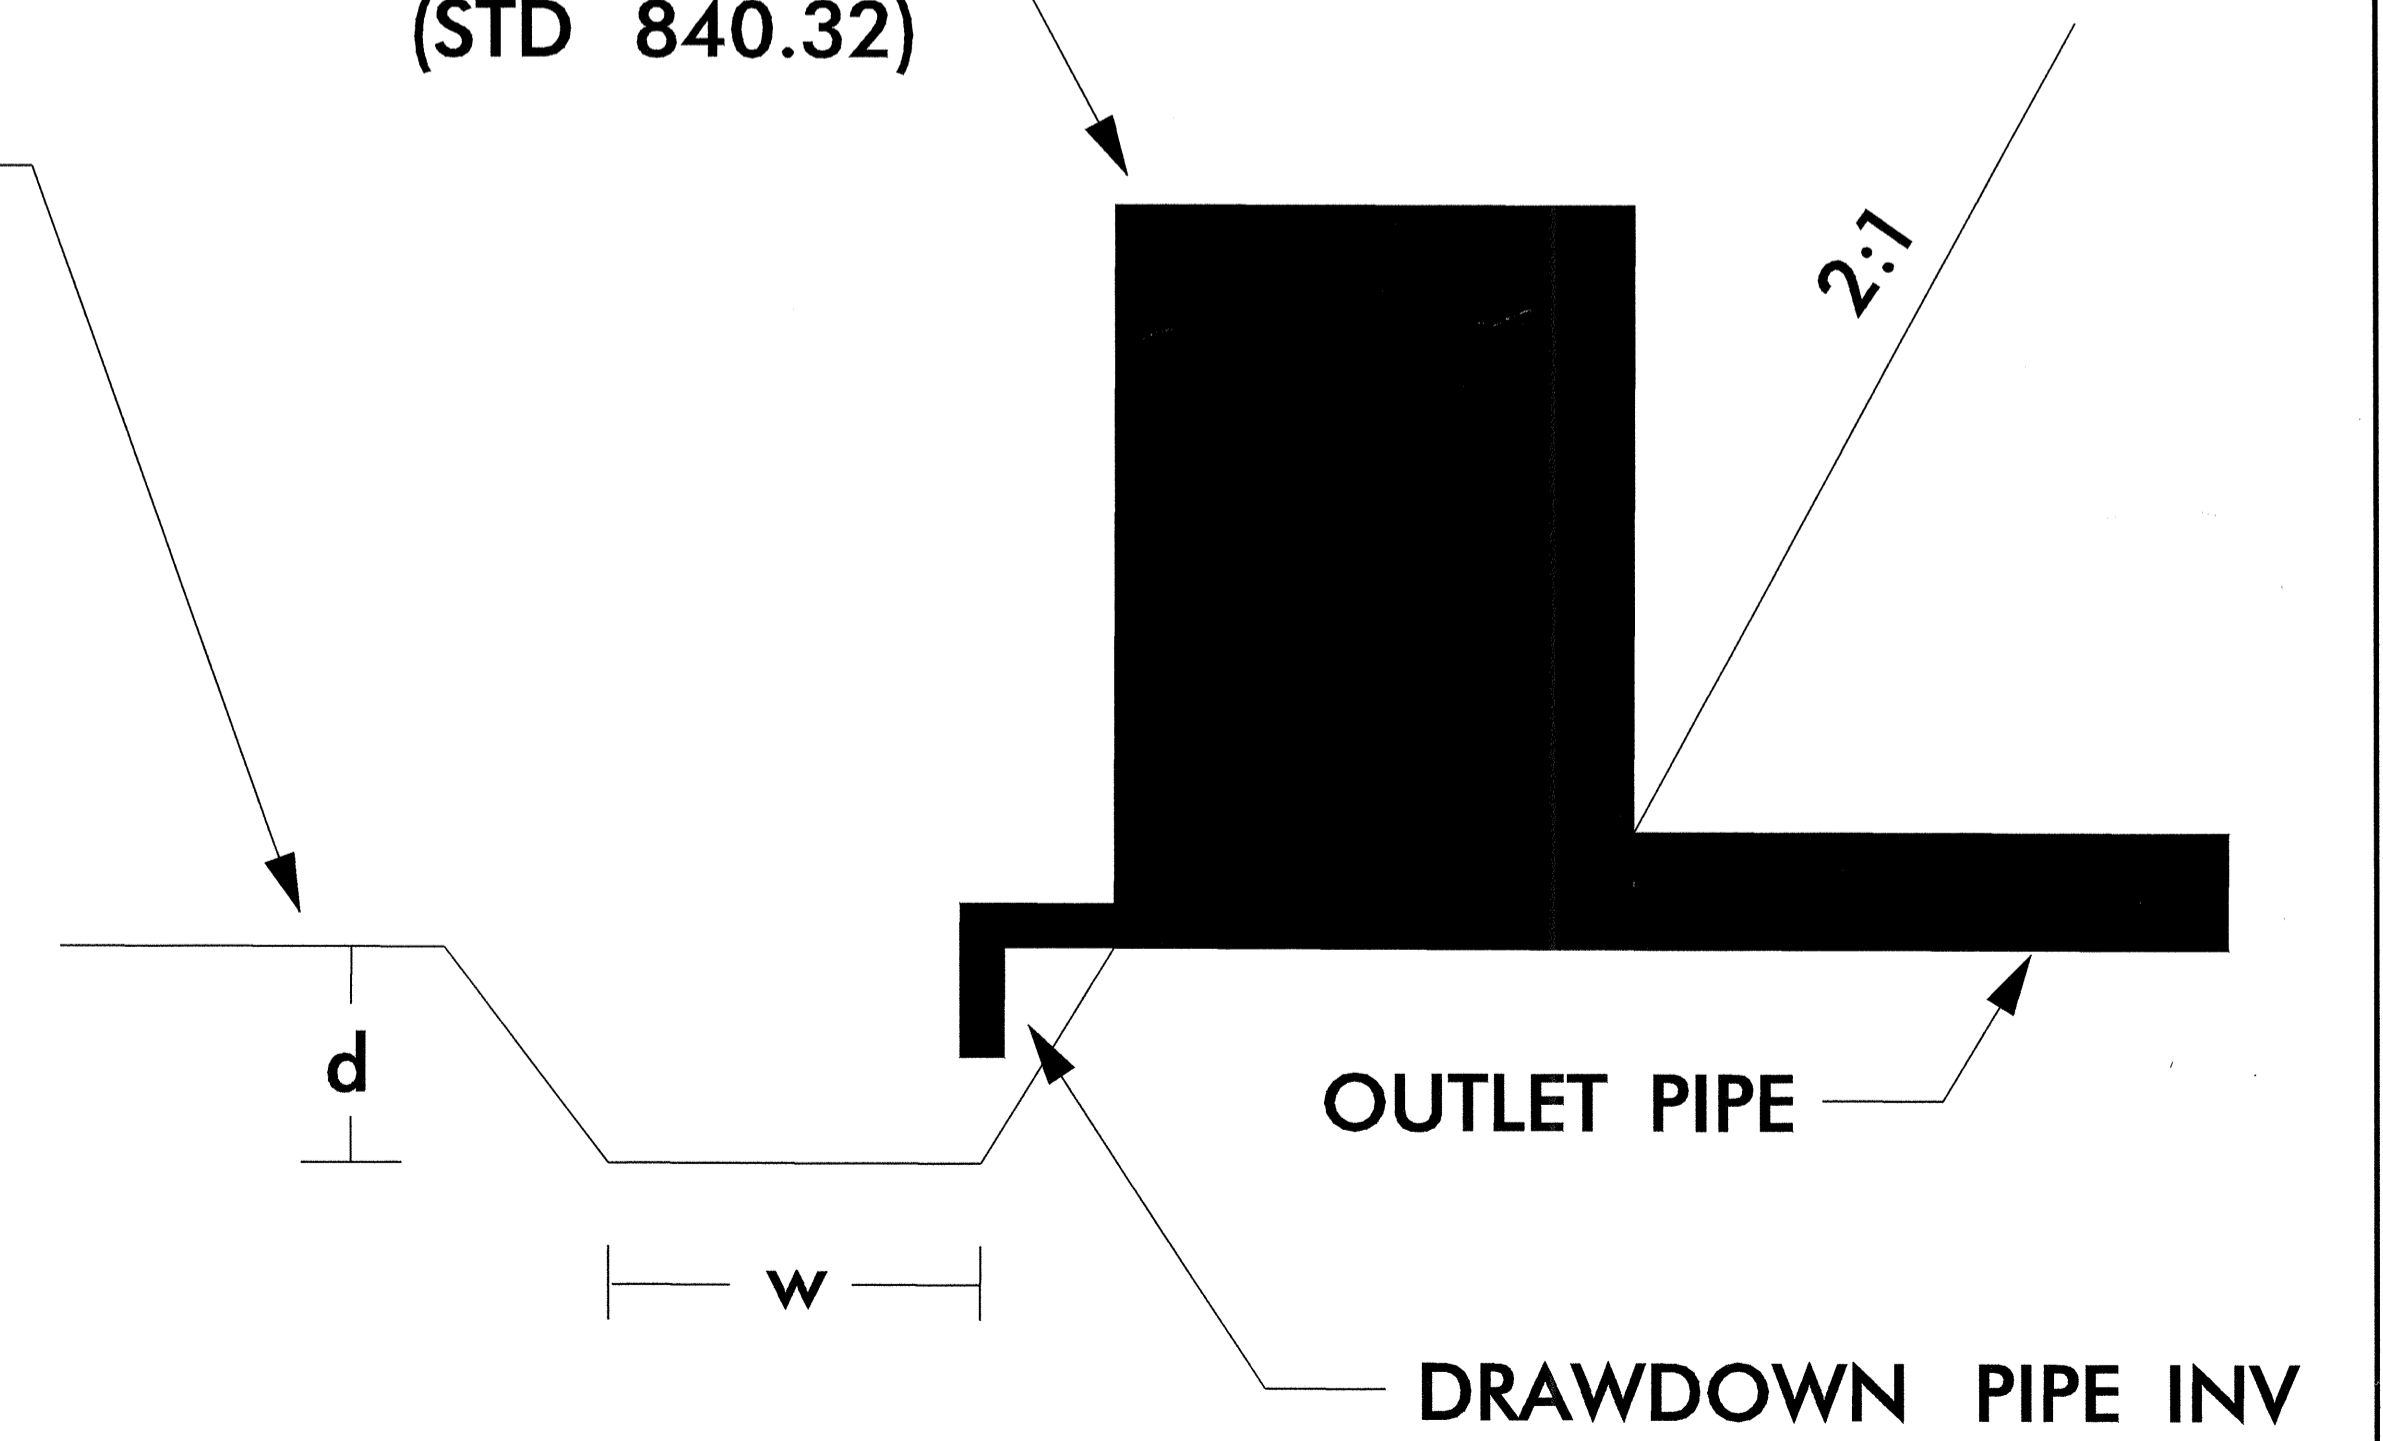

\* SEE PLANS FOR SLUICE GATE LOCATION

SITE LOCATION	DRAWDOWN PIPE SIZE	FLOOR EL / PIPE INVS	w	d
L STA 42+00 LT	38mm (1.5")	61.00	3.0m	0.5m
L STA 45+68 RT	38mm (1.5")	73.50	3.0m	0.5m
L STA 56+50 LT	38mm (1.5")	86.00	3.0m	0.5m

07 FEB 2005 14:48  
C:\p04\05\2552AB\Drawn\detail1.dwg  
jmd/bvs