


TIP PROJECT: R-2552AB

CONTRACT: C201227

STATE OF NORTH CAROLINA
DIVISION OF HIGHWAYS

UTILITIES BY OTHERS JOHNSTON COUNTY


LOCATION: US 70 CLAYTON BYPASS FROM EAST OF
SR 1525 (CORNWALLIS RD.) TO EAST OF NC 42
TYPE OF WORK: UTILITIES RELOCATION

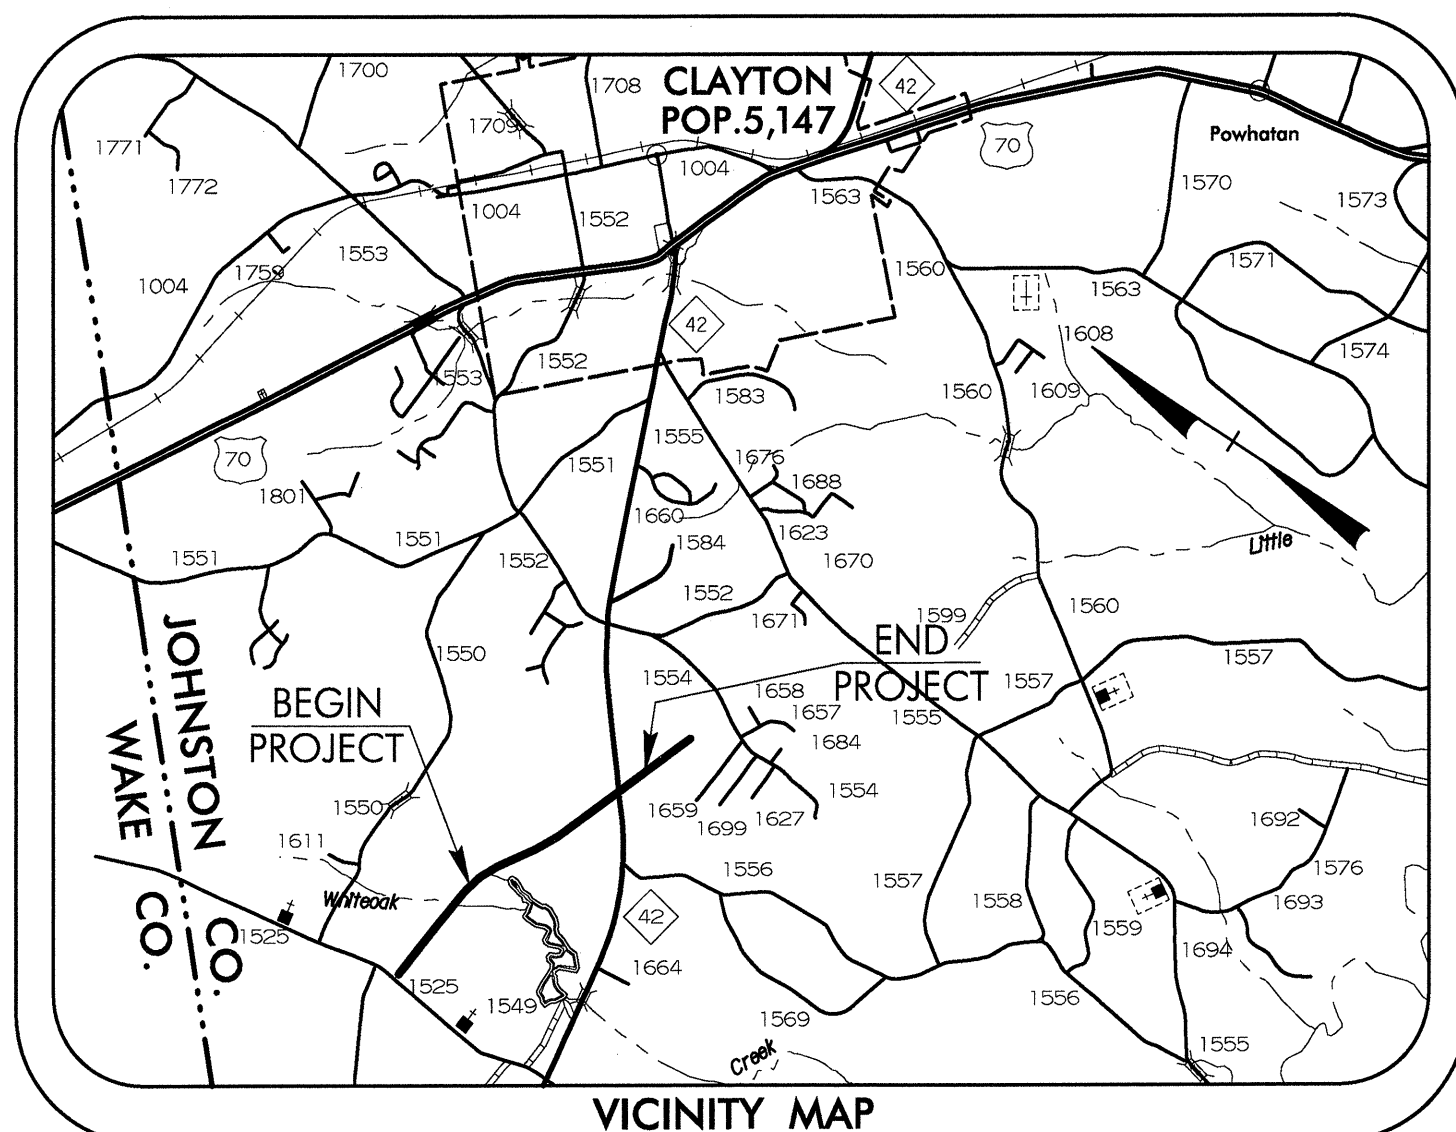

| | |
|-------------------------------|--------------------------|
| T.I.P. NO. R-2552AB | SHEET NO. UO-1 |
|-------------------------------|--------------------------|

METRIC

ALL DIMENSIONS IN THESE PLANS ARE IN METERS AND/OR MILLIMETERS UNLESS OTHERWISE SHOWN

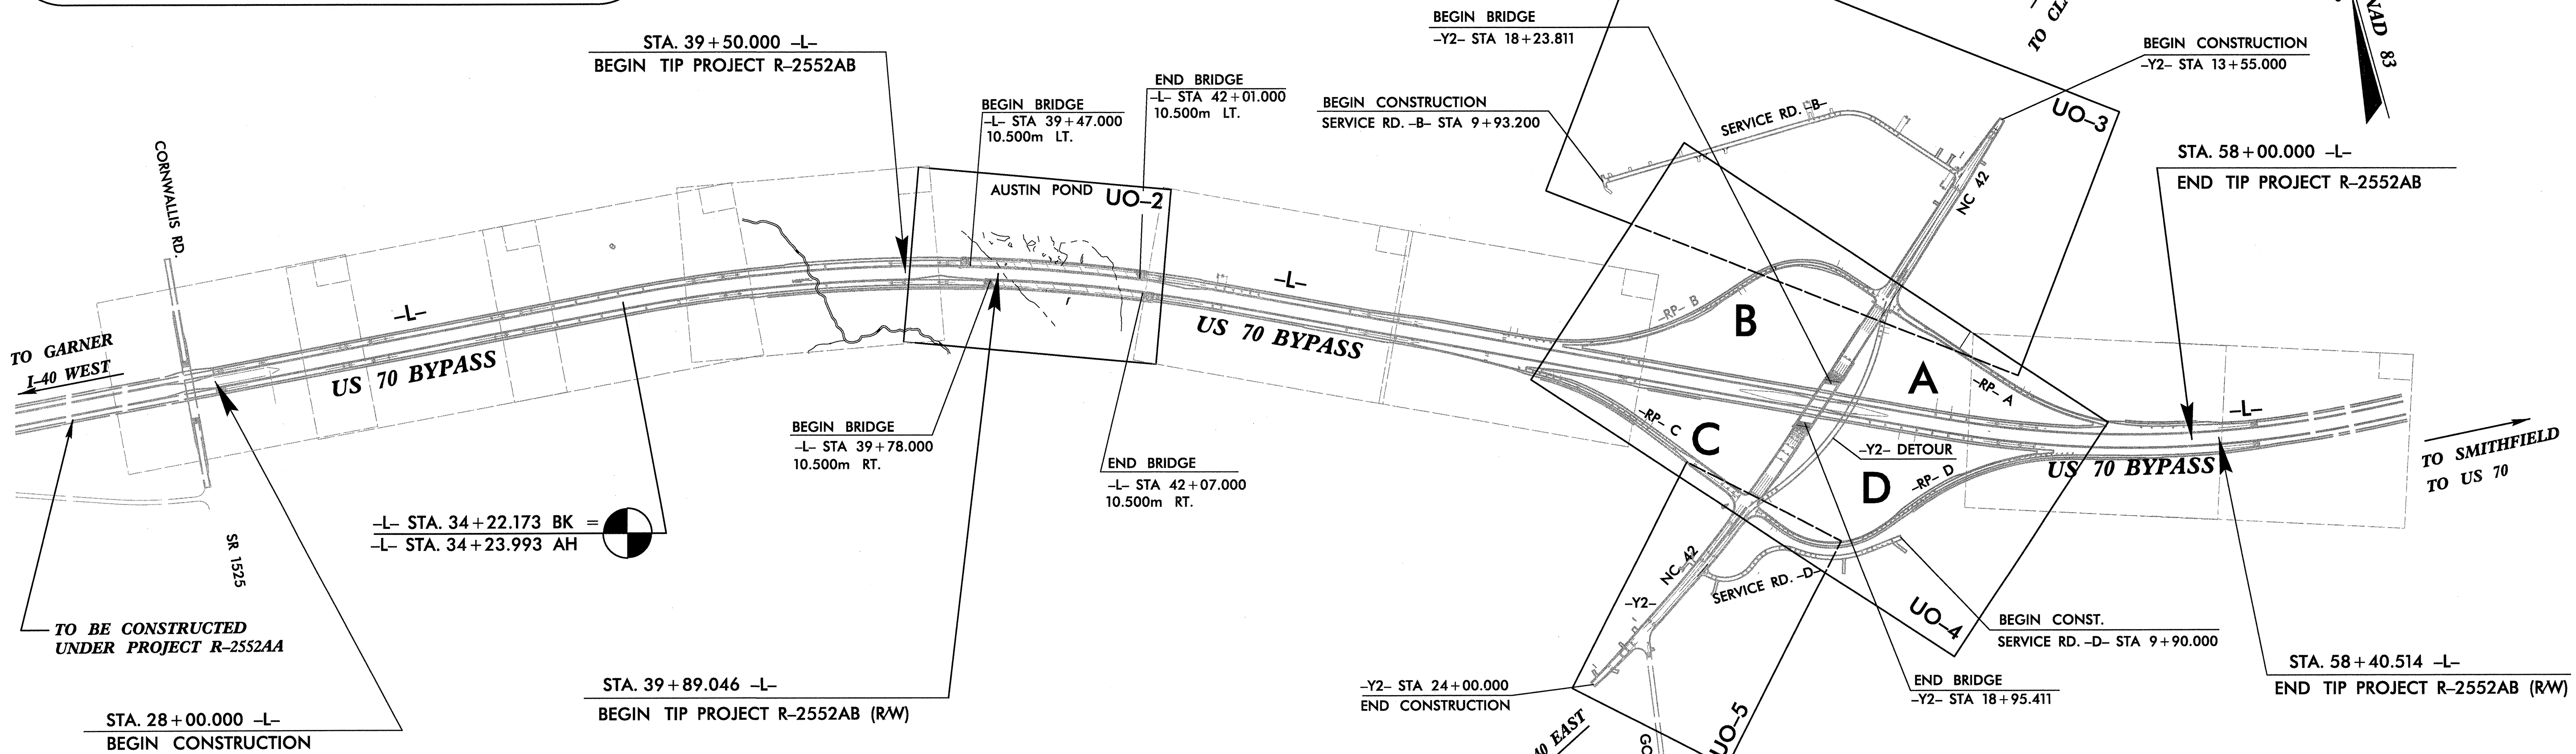

Prepared By:

EarthTech
A Tyco International Ltd. Company
701 Corporate Center Drive, Suite 475
Raleigh, NC 27607
(919) 854-6200 - (919) 854-6259(FAX)

| INDEX OF SHEETS | |
|-----------------|-----------------------------------|
| SHEET NO. | DESCRIPTION |
| UO-1 | TITLE SHEET |
| UO-2 thru UO-5 | UTILITIES BY OTHERS PLAN SHEET(S) |

| UTILITY OWNERS ON PROJECT |
|---|
| (1) PROGRESS ENERGY (DISTRIBUTION) |
| (2) SPRINT CAROLINA TELEPHONE & TELEGRAPH |
| (3) TIME WARNER TELECOMMUNICATIONS |
| (4) NC NATURAL GAS |
| (5) JOHNSTON COUNTY |

SEAL

FOR:

**DIVISION OF HIGHWAYS
PROJECT SERVICES
UTILITY SECTION**

1591 MAIL SERVICES CENTER
RALEIGH, NC 27699-1591
PHONE (919) 250-4128
FAX (919) 250-4119

Roger Worthington, P.E. UTILITIES SECTION ENGINEER
R.B. Wilkins, P.E. UTILITIES SQUAD LEADER PROJECT ENGINEER
Earth Tech UTILITIES PROJECT DESIGNER

G:\7987\N\2552ab\proj\Uo01\Uo01-2552abuo1.rvt
02/04/2005 12:02:34 PM