





PROJECT REFERENCE NO. R-2552AA	SHEET NO. 31
ROADWAY DESIGN ENGINEER	HYDRAULICS ENGINEER
CONST. REV. _____	
R/W REV. _____	

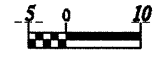

-Y2B-


- Ⓐ COASTAL PLAIN, TAN TO ORANGE-BROWN, MEDIUM STIFF TO STIFF, MOIST, SANDY CLAY AND SANDY SILT
- Ⓑ ARTIFICIAL FILL, TAN-ORANGE, MEDIUM STIFF TO STIFF, MOIST, SILTY CLAY AND SANDY SILT
- Ⓒ ALLUVIAL, BROWN TO GREEN-GRAY, WET, STIFF SANDY SILT AND DENSE, SILTY SAND

SEE SHEET 31A FOR SOIL TEST RESULTS

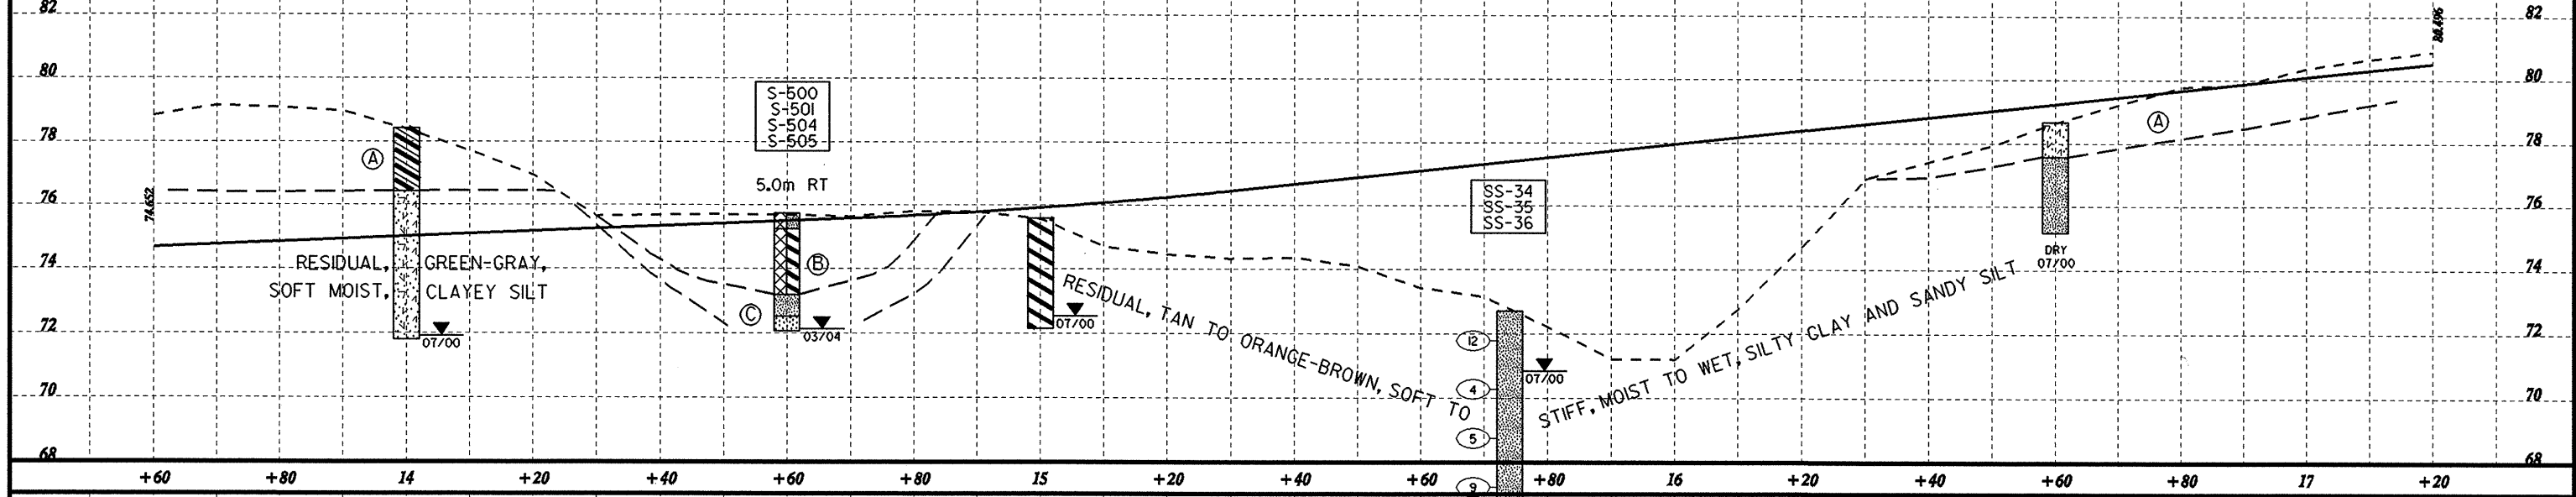

-Y2B-

PI = 18+20.000
EL = 82.631 m
VC = 75 m
K = 40

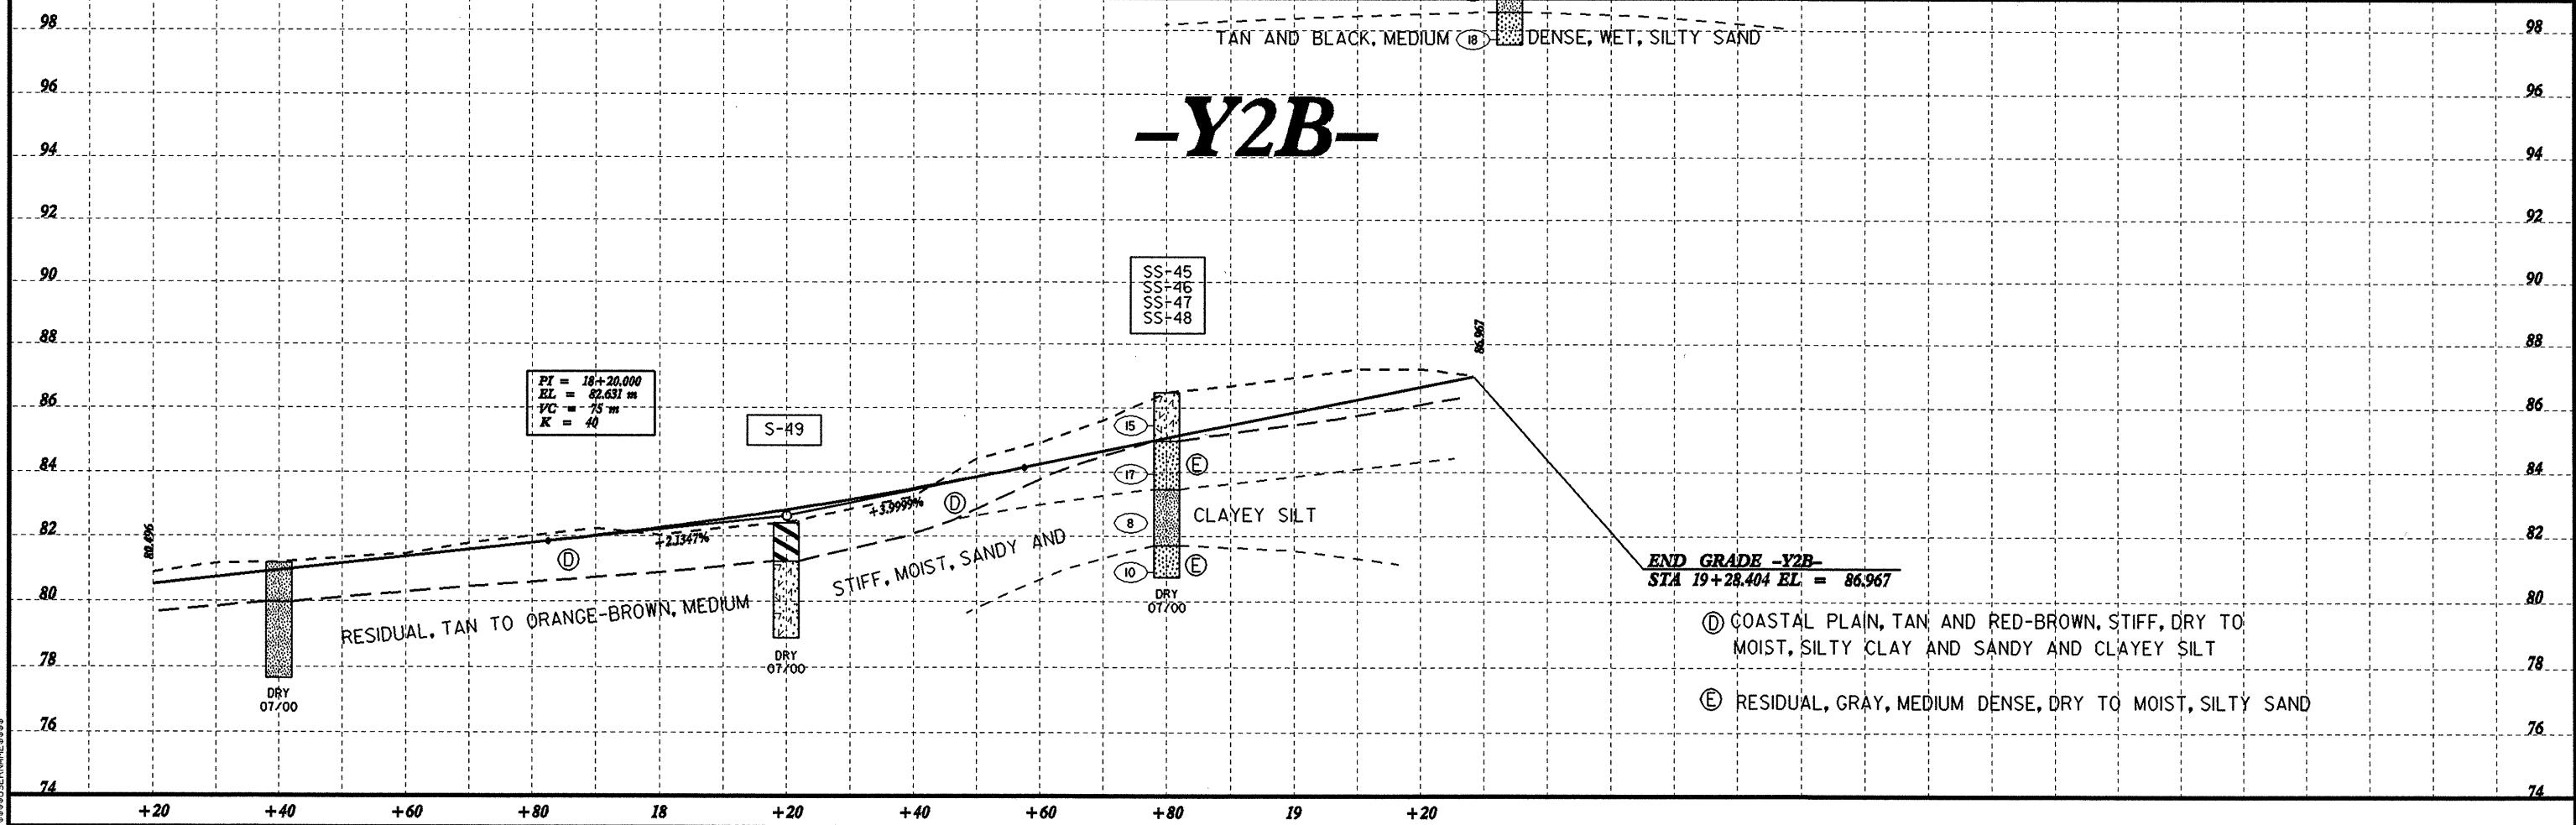

- Ⓓ COASTAL PLAIN, TAN AND RED-BROWN, STIFF, DRY TO MOIST, SILTY CLAY AND SANDY AND CLAYEY SILT
- Ⓔ RESIDUAL, GRAY, MEDIUM DENSE, DRY TO MOIST, SILTY SAND