



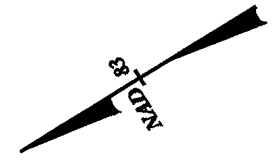

PROJECT REFERENCE NO. R2552AA	SHEET NO. 6-A
R/W SHEET NO.	
ROADWAY DESIGN ENGINEER	HYDRAULICS ENGINEER
PRELIMINARY PLANS <small>DO NOT USE FOR CONSTRUCTION</small>	
INCOMPLETE PLANS <small>DO NOT USE FOR R/W ACQUISITION</small>	
CONST. REV.	
R/W REV.	

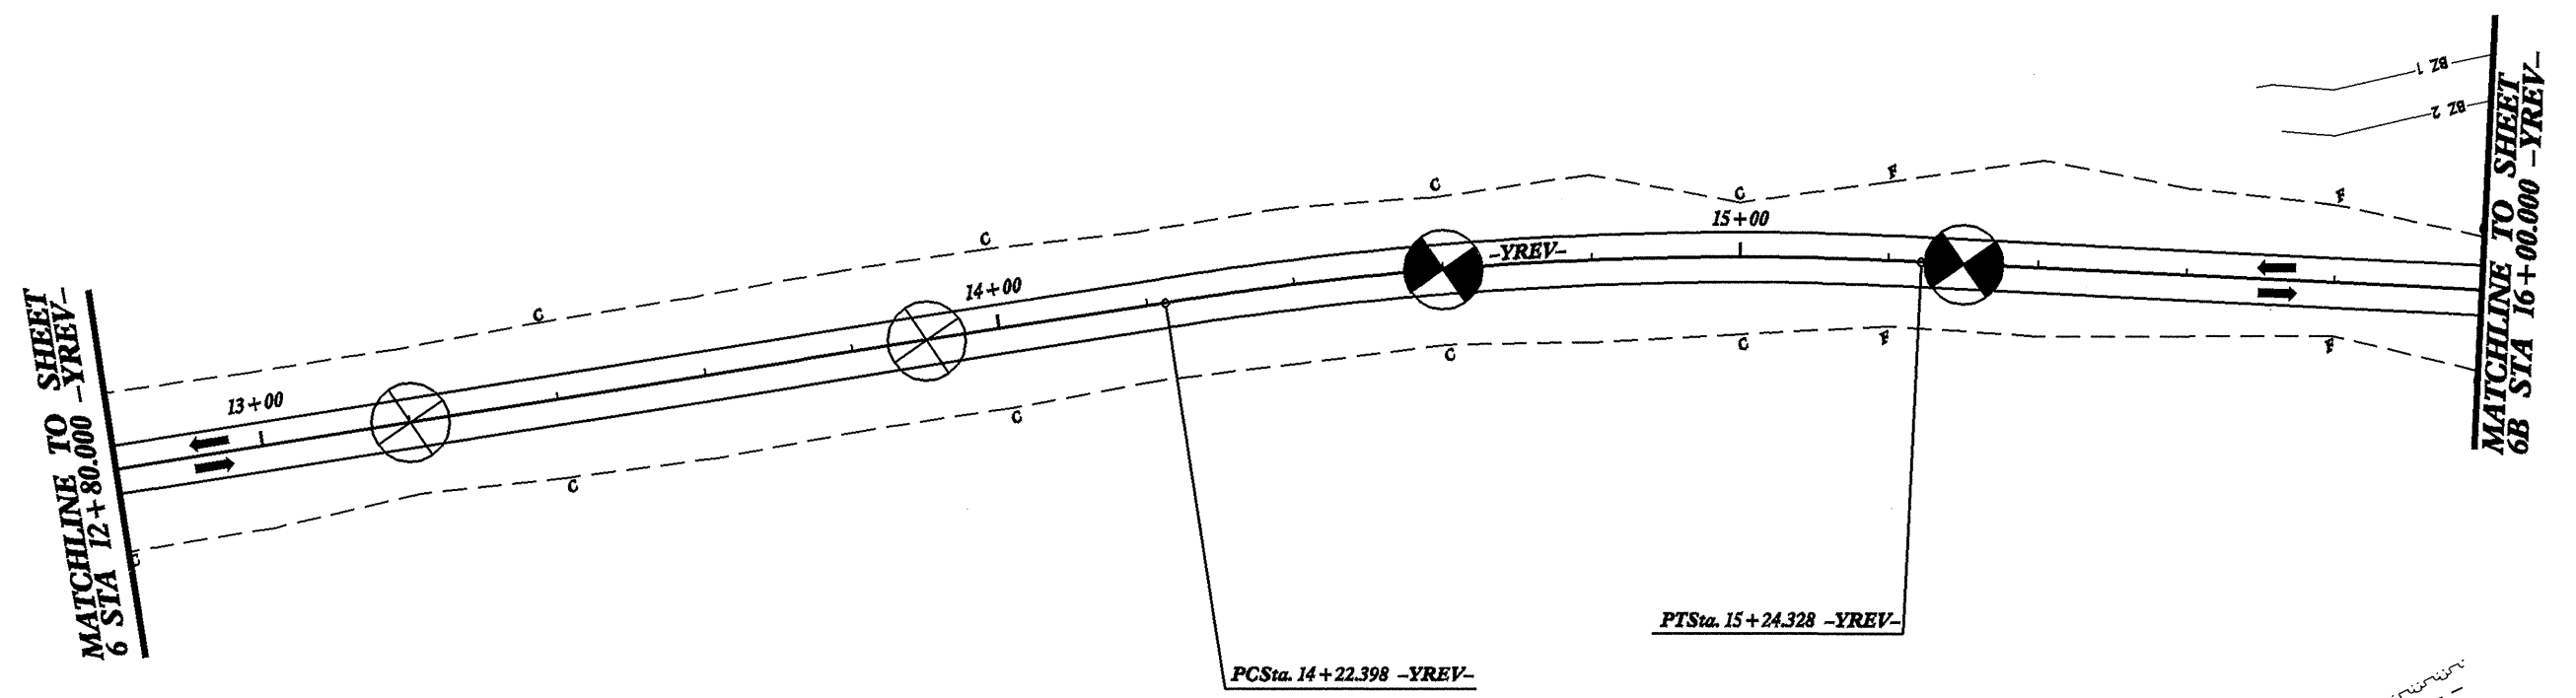

MARY POWELL WARD WHITE, ET AL
DB 3244 PG.4



MARY POWELL WARD WHITE, ET AL
DB 3244 PG.4

5000'

8/17/98

 SYSTEMS
