


CROSS SECTION THROUGH END BENT 2 8.T311002, R-2552AB


EB2-A  
18+90.1  
11.3m LT

-Y2-  
φ

EB2-B  
19+00.4  
12.3m RT

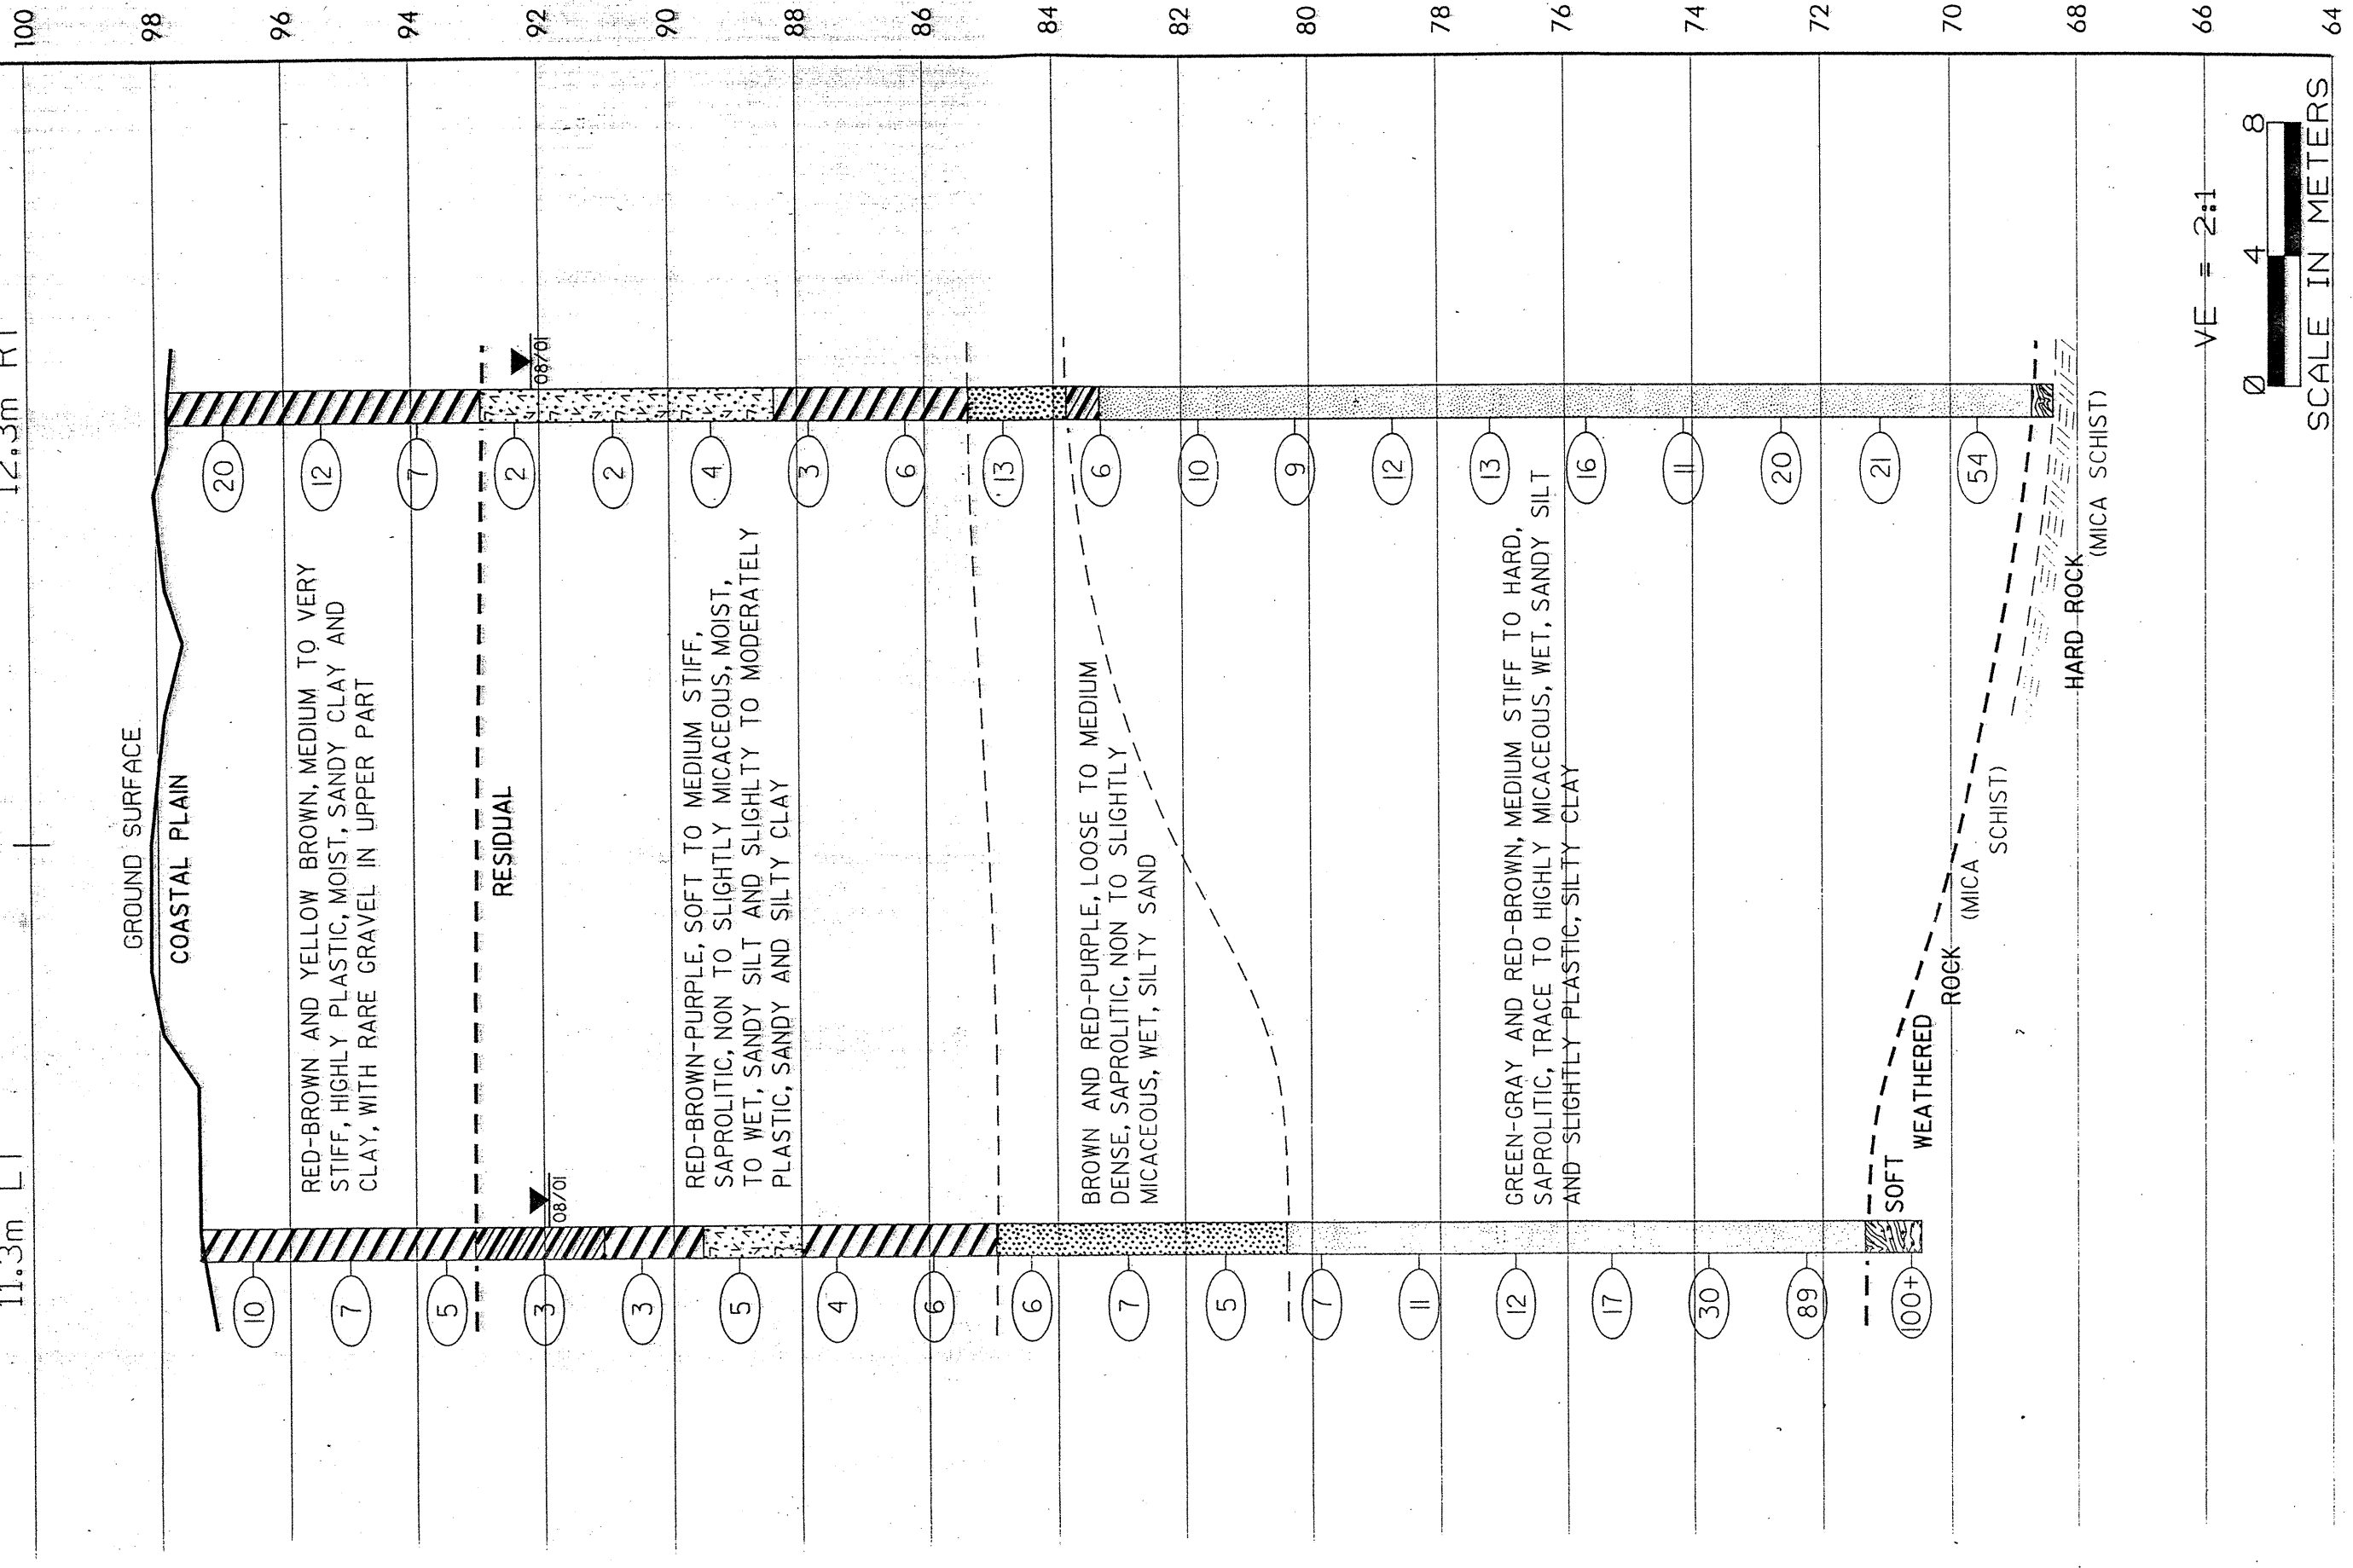

VE = 2:1

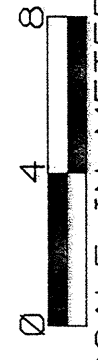

SCALE IN METERS