

41+10.0

41+20.0

41+30.0

41+40.0

41+50.0

41+60.0


SHEET NO.	TOTAL SHEETS
68	107

BENT 5
41+26.7

B5-B RL
41+26.8 -L-
21.7m RT
ELEV. 58.05m

BENT 6
41+51.9

B6-B RL
41+52.0 -L-
21.6m RT
ELEV. 58.63m

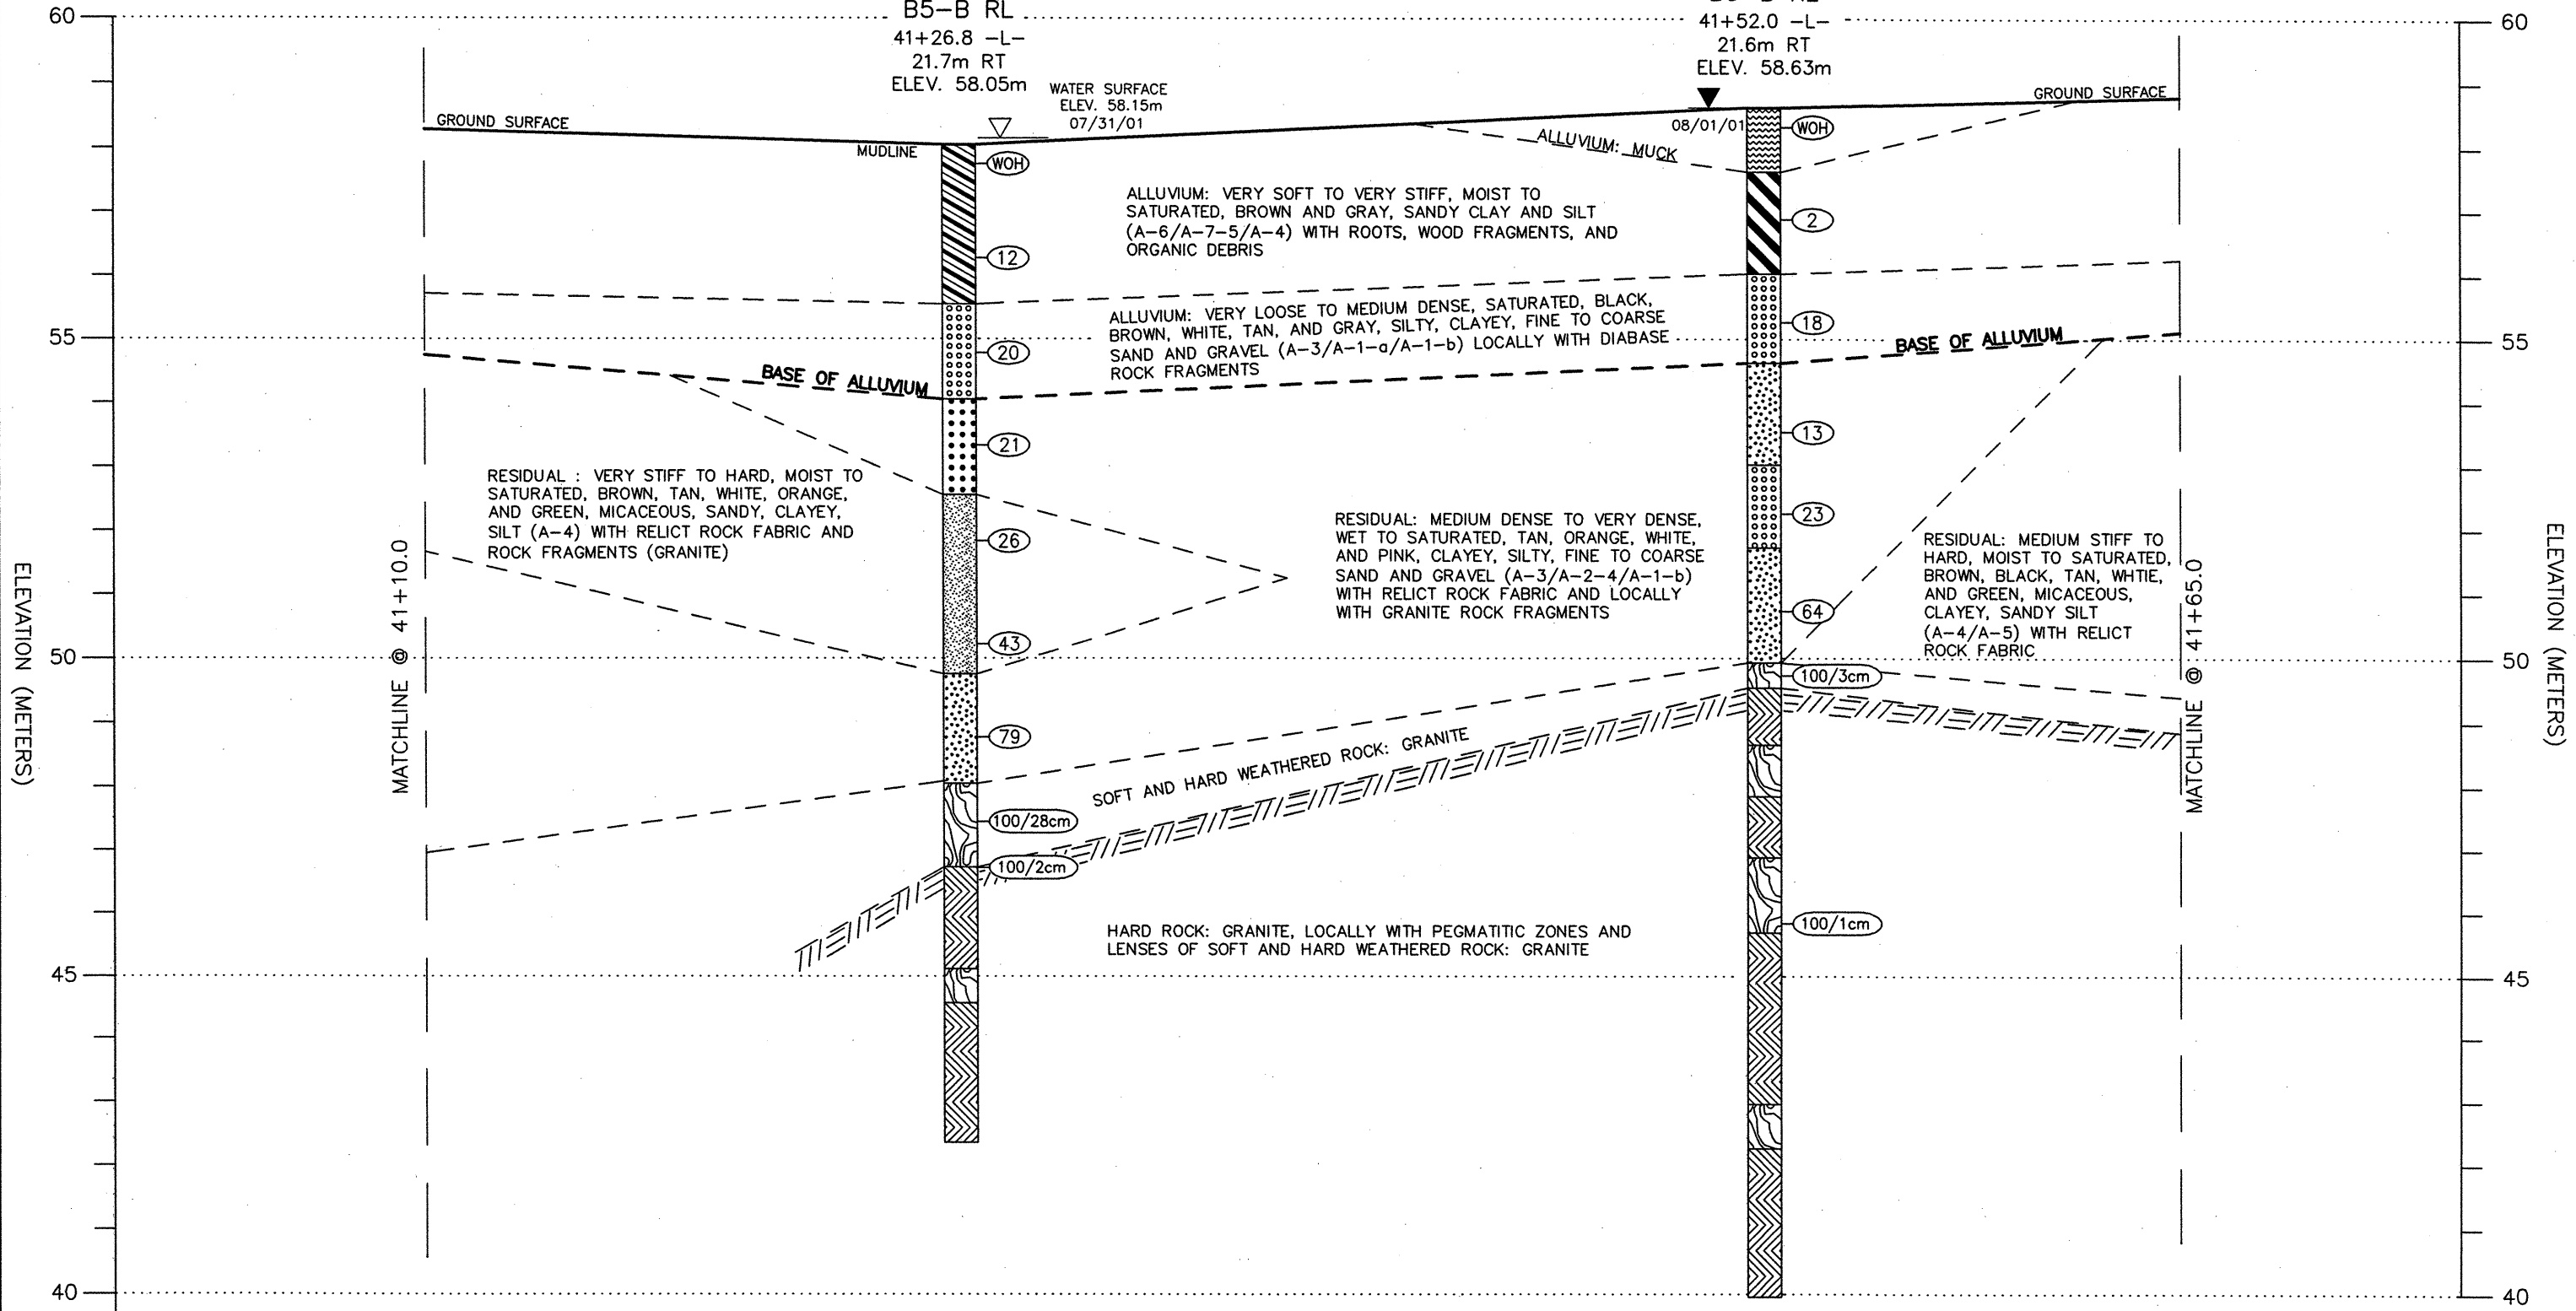


ELEVATION (METERS)

ELEVATION (METERS)

MATCHLINE @ 41+10.0

MATCHLINE @ 41+65.0

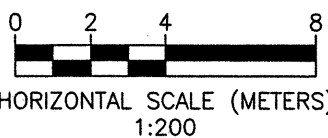

PROFILE 21.5m RIGHT OF -L-
 SITE 1: DUAL STRUCTURES ON CLAYTON BYPASS (-L-) OVER
 WHITE OAK CREEK (AUSTIN POND)
 NCDOT PROJECT No. 8.T311002 (R-2552AB)
 F.A. PROJECT No. NHF-60-1(9)
 JOHNSTON COUNTY, NORTH CAROLINA

MACTEC ENGINEERING & CONSULTING, INC.
 RALEIGH, NORTH CAROLINA

REVISIONS	DRAWN: R.R.	DATE: 09/15/03
	DFT CHECK: M.B.L.	JOB: 6468-03-0376
	GEOL CHECK: W.B.D.	DWG: 31