


40+40.0      40+50.0      40+60.0      40+70.0      40+80.0      40+90.0      41+00.0      41+10.0

BENT 2  
40+50.9


BENT 3  
40+76.2

BENT 4  
41+01.4

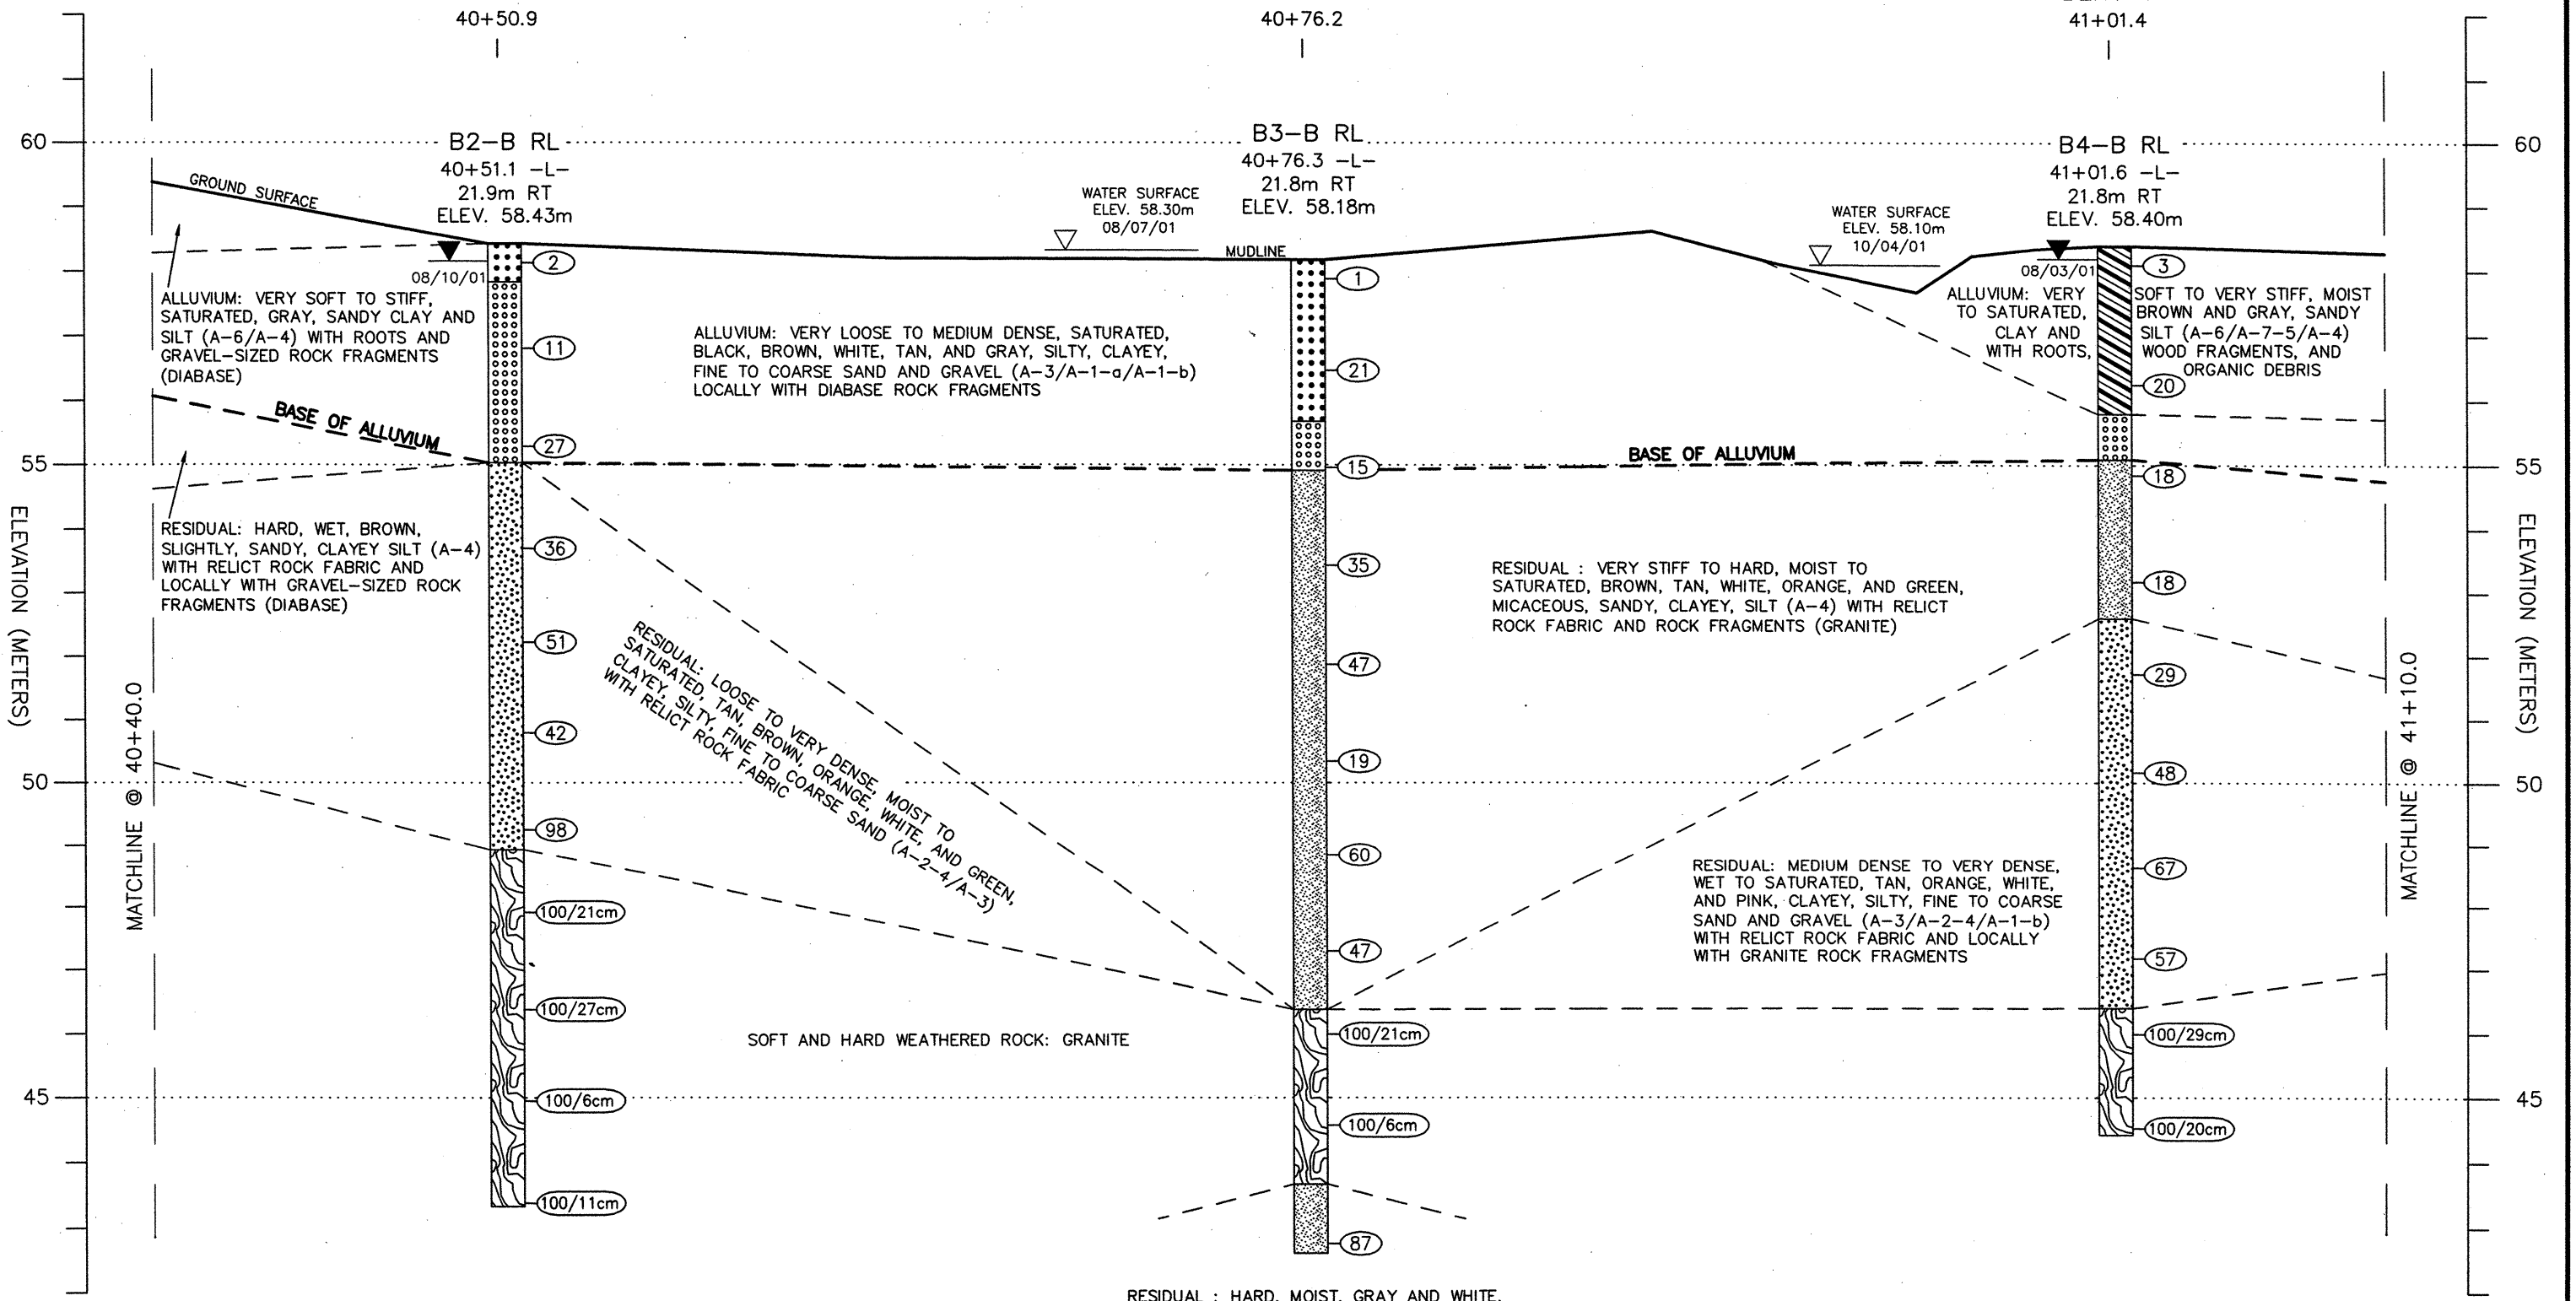

MATCHLINE @ 40+40.0

MATCHLINE @ 41+10.0

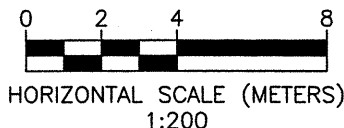

PROFILE 21.5m RIGHT OF -L-  
SITE 1: DUAL STRUCTURES ON CLAYTON BYPASS (-L-) OVER  
WHITE OAK CREEK (AUSTIN POND)  
NCDOT PROJECT No. 8.T311002 (R-2552AB)  
F.A. PROJECT No. NHF-60-1(9)  
JOHNSTON COUNTY, NORTH CAROLINA

MACTEC ENGINEERING & CONSULTING, INC. RALEIGH, NORTH CAROLINA			
REVISIONS	DRAWN: R.R.	DATE: 09/15/03	
	DFT CHECK: M.B.L.	JOB: 6468-03-0376	
	GEOL CHECK: W.B.D.	DWG: 30	