


Q



SHEET NO.	TOTAL SHEETS
63	107

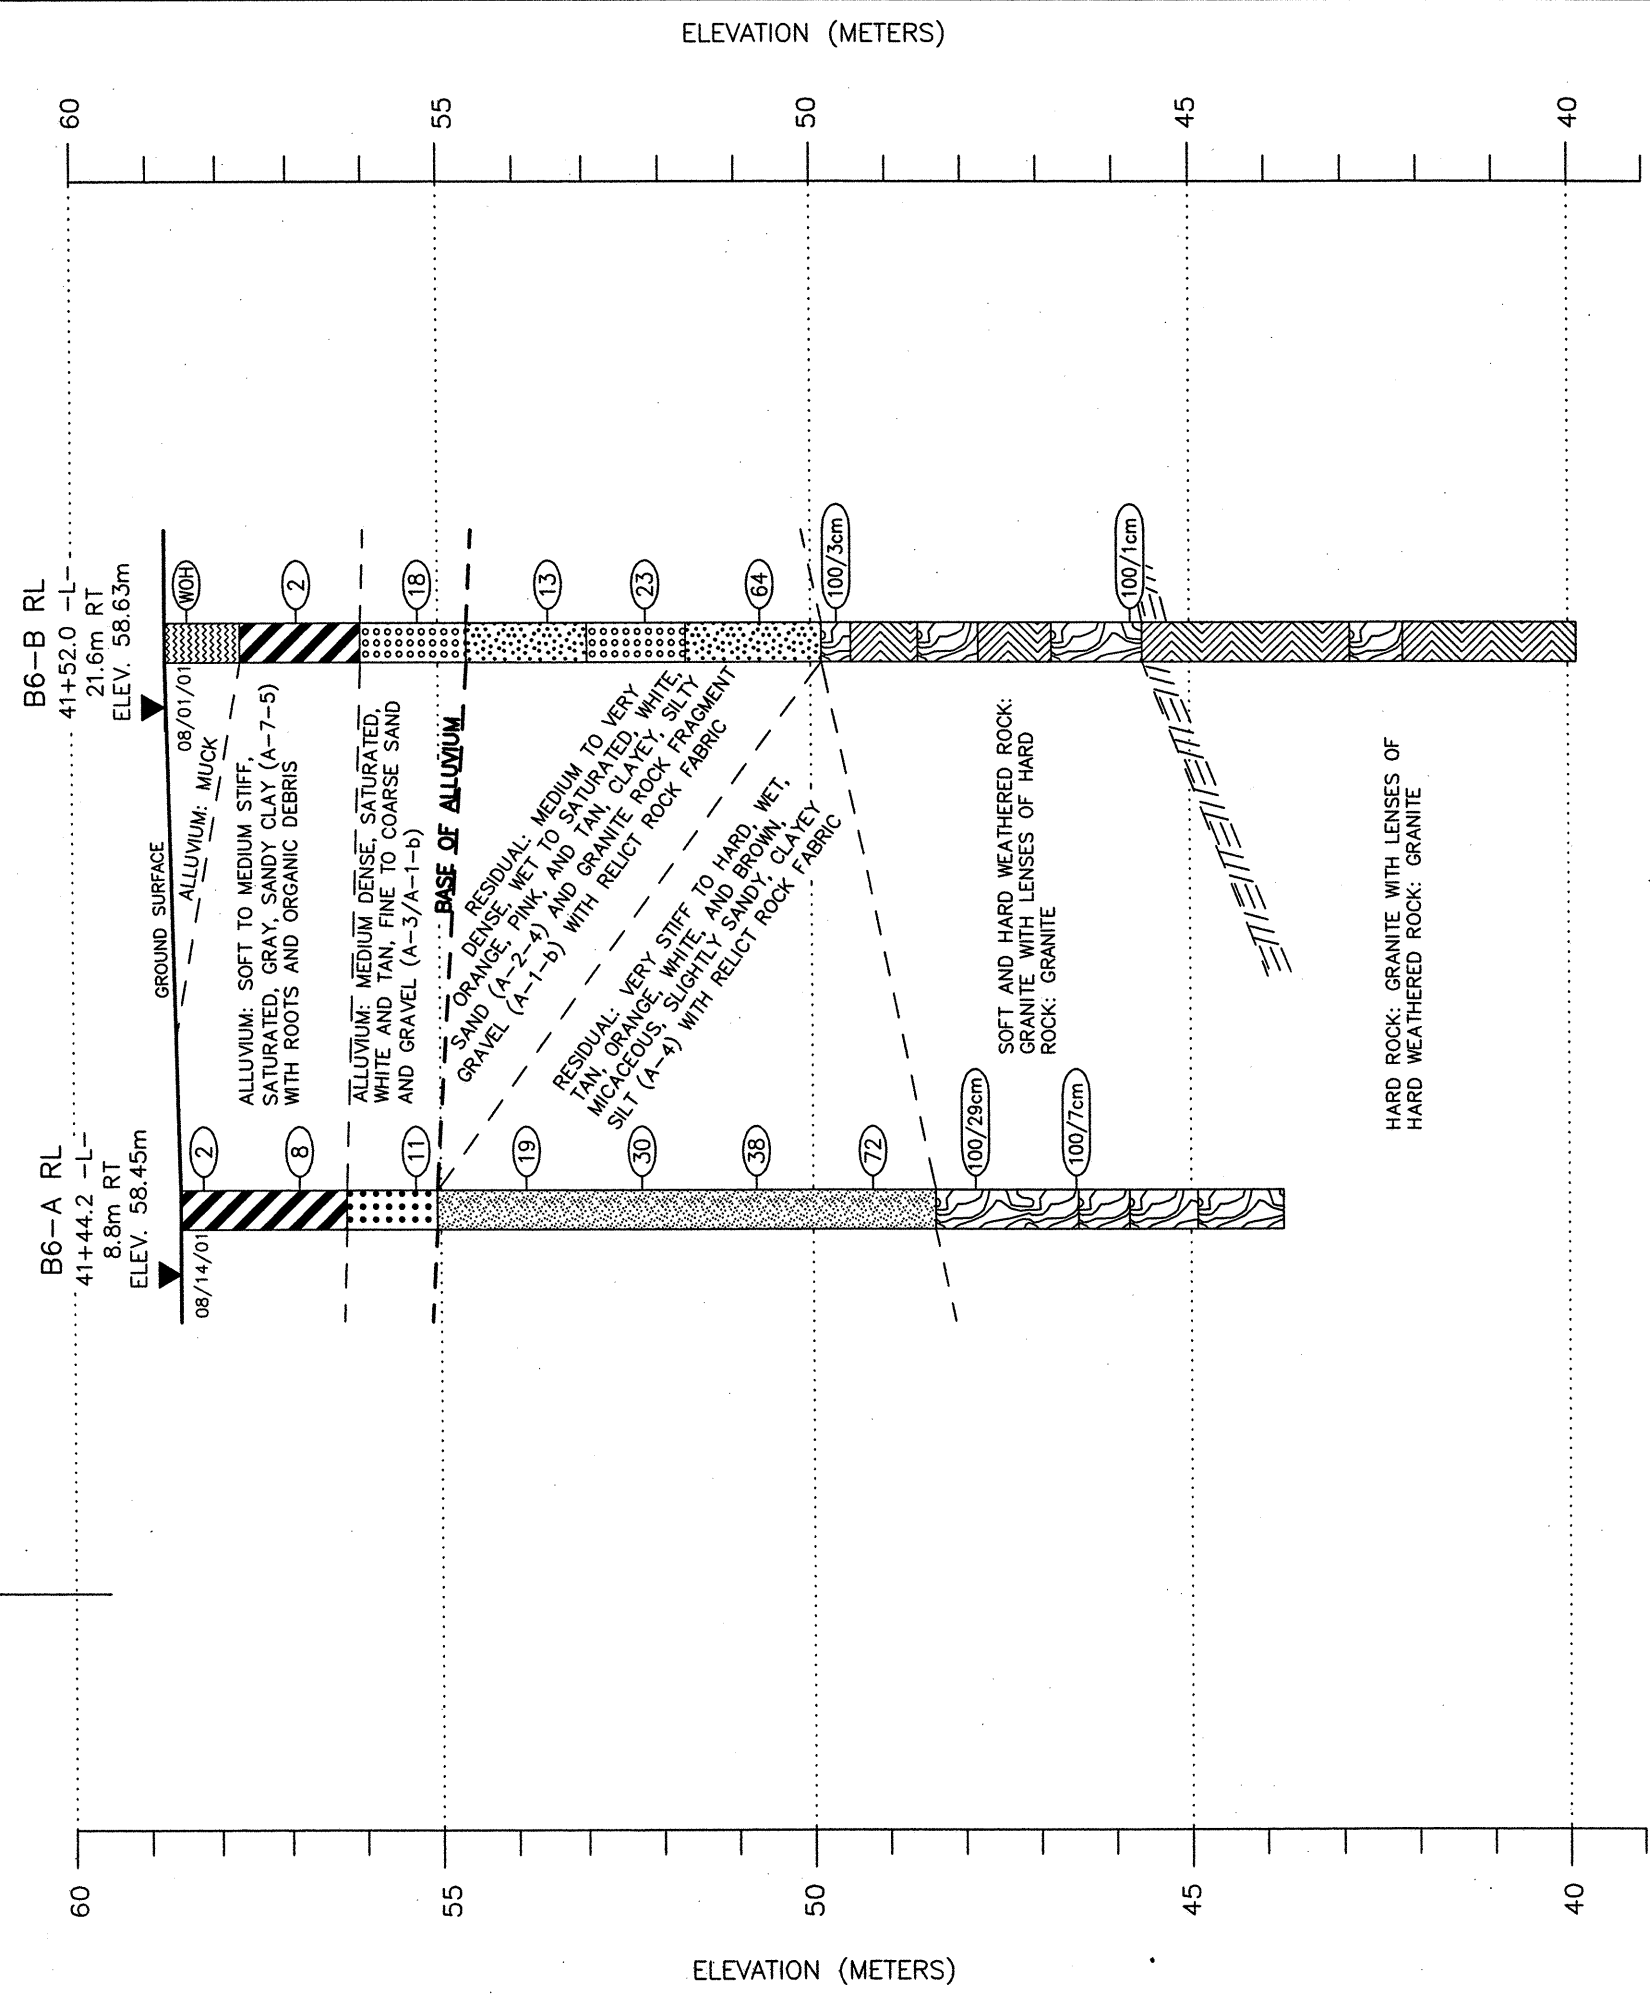

CROSS SECTION ALONG RIGHT LANE BENT 6
SITE 1: DUAL STRUCTURES ON CLAYTON BYPASS (-L-) OVER
WHITE OAK CREEK (AUSTIN POND)
NCDOT PROJECT No. 8.T311002 (R-2552AB)
F.A. PROJECT No. NHF-60-1(9)
JOHNSTON COUNTY, NORTH CAROLINA

MACTEC ENGINEERING & CONSULTING, INC.
RALEIGH, NORTH CAROLINA

REVISIONS	R.R.	DATE
		09/15/03

DFT CHECK:	M.B.L.	JOB:
		6468-03-0376

GEOL CHECK:	W.B.D.	DWG:
		26