


CL

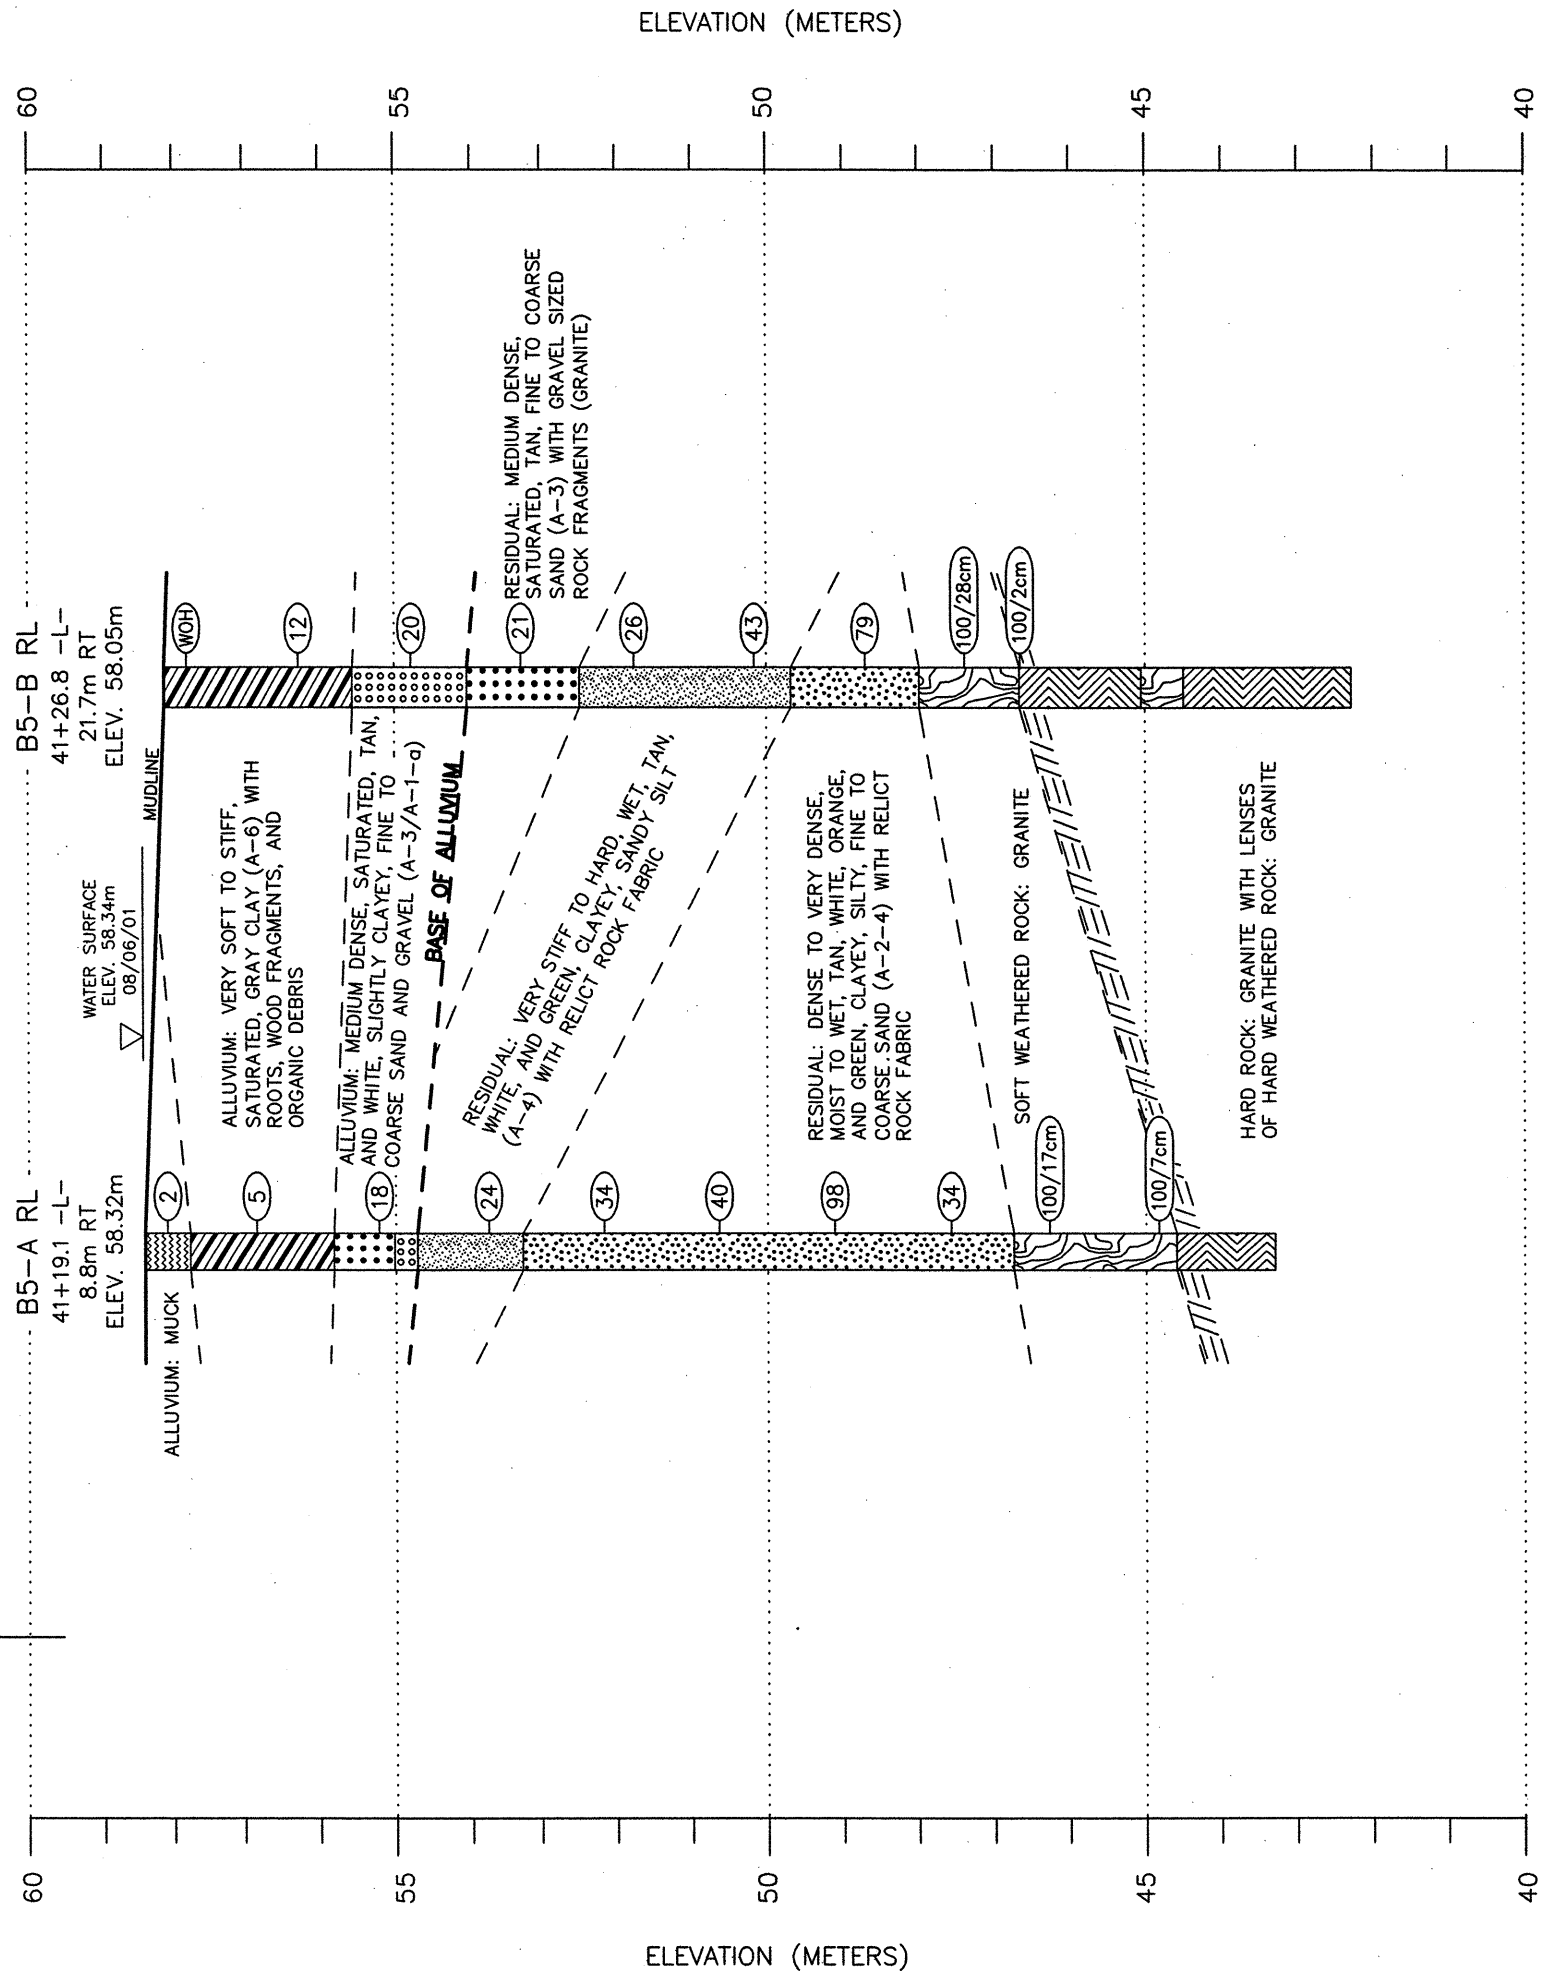

SHEET NO.	TOTAL SHEETS
62	107

MACTEC ENGINEERING & CONSULTING, INC. RALEIGH, NORTH CAROLINA			
REVISIONS	DRAWN:	R.R.	DATE:
	DFT CHECK:	M.B.L.	09/15/03
	GEOLOGICAL CHECK:	W.B.D.	JOB: 6468-03-0376
			DWG: 25

CROSS SECTION ALONG RIGHT LANE BENT 5  
 SITE 1: DUAL STRUCTURES ON CLAYTON BYPASS (-L-) OVER  
 WHITE OAK CREEK (AUSTIN POND)  
 NCDOT PROJECT No. 8.1311002 (R-2552AB)  
 F.A. PROJECT No. NHF-60-1(9)  
 JOHNSTON COUNTY, NORTH CAROLINA

