


⊕



SHEET NO.	TOTAL SHEETS
59	107

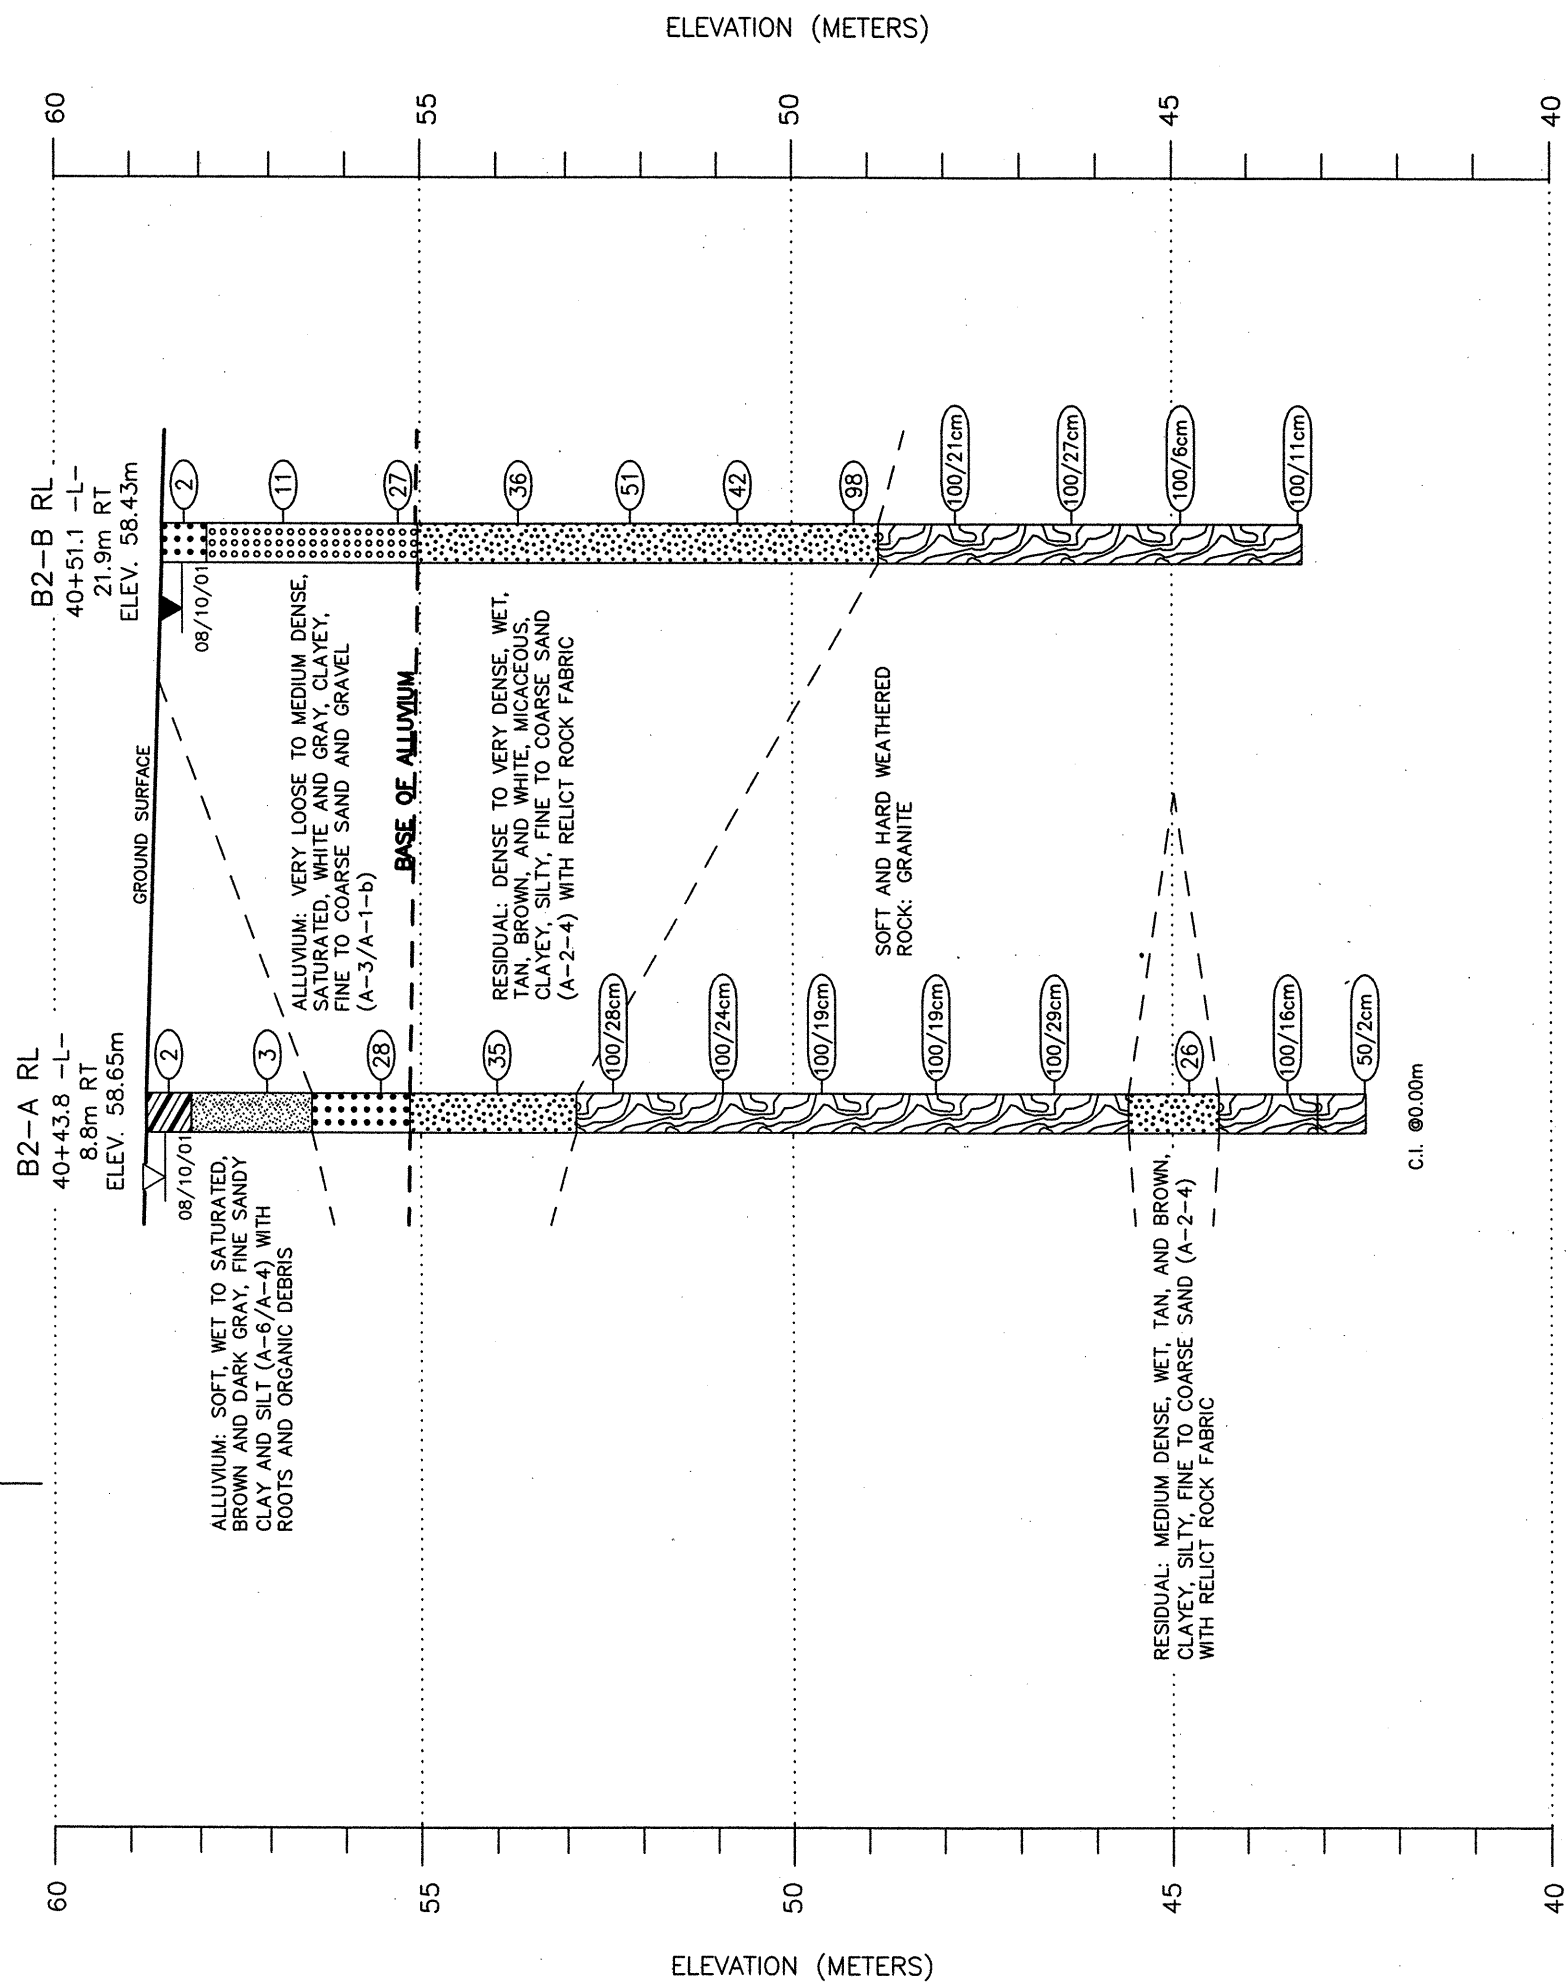

CROSS SECTION ALONG RIGHT LANE BENT 2  
SITE 1: DUAL STRUCTURES ON CLAYTON BYPASS (-L-) OVER  
WHITE OAK CREEK (AUSTIN POND)  
NCDOT PROJECT No. 8.T311002 (R-2552AB)  
F.A. PROJECT No. NHF-60-1(9)  
JOHNSTON COUNTY, NORTH CAROLINA

MACTEC ENGINEERING & CONSULTING, INC. RALEIGH, NORTH CAROLINA	
REVISIONS	DRAWN: R.R.
	DFT CHECK: M.B.L.
	DATE: 09/15/03
	JOB: 6468-03-0376
	GEOL CHECK: W.B.D.
	DWG: 22