


SHEET NO.	TOTAL SHEETS
56	107

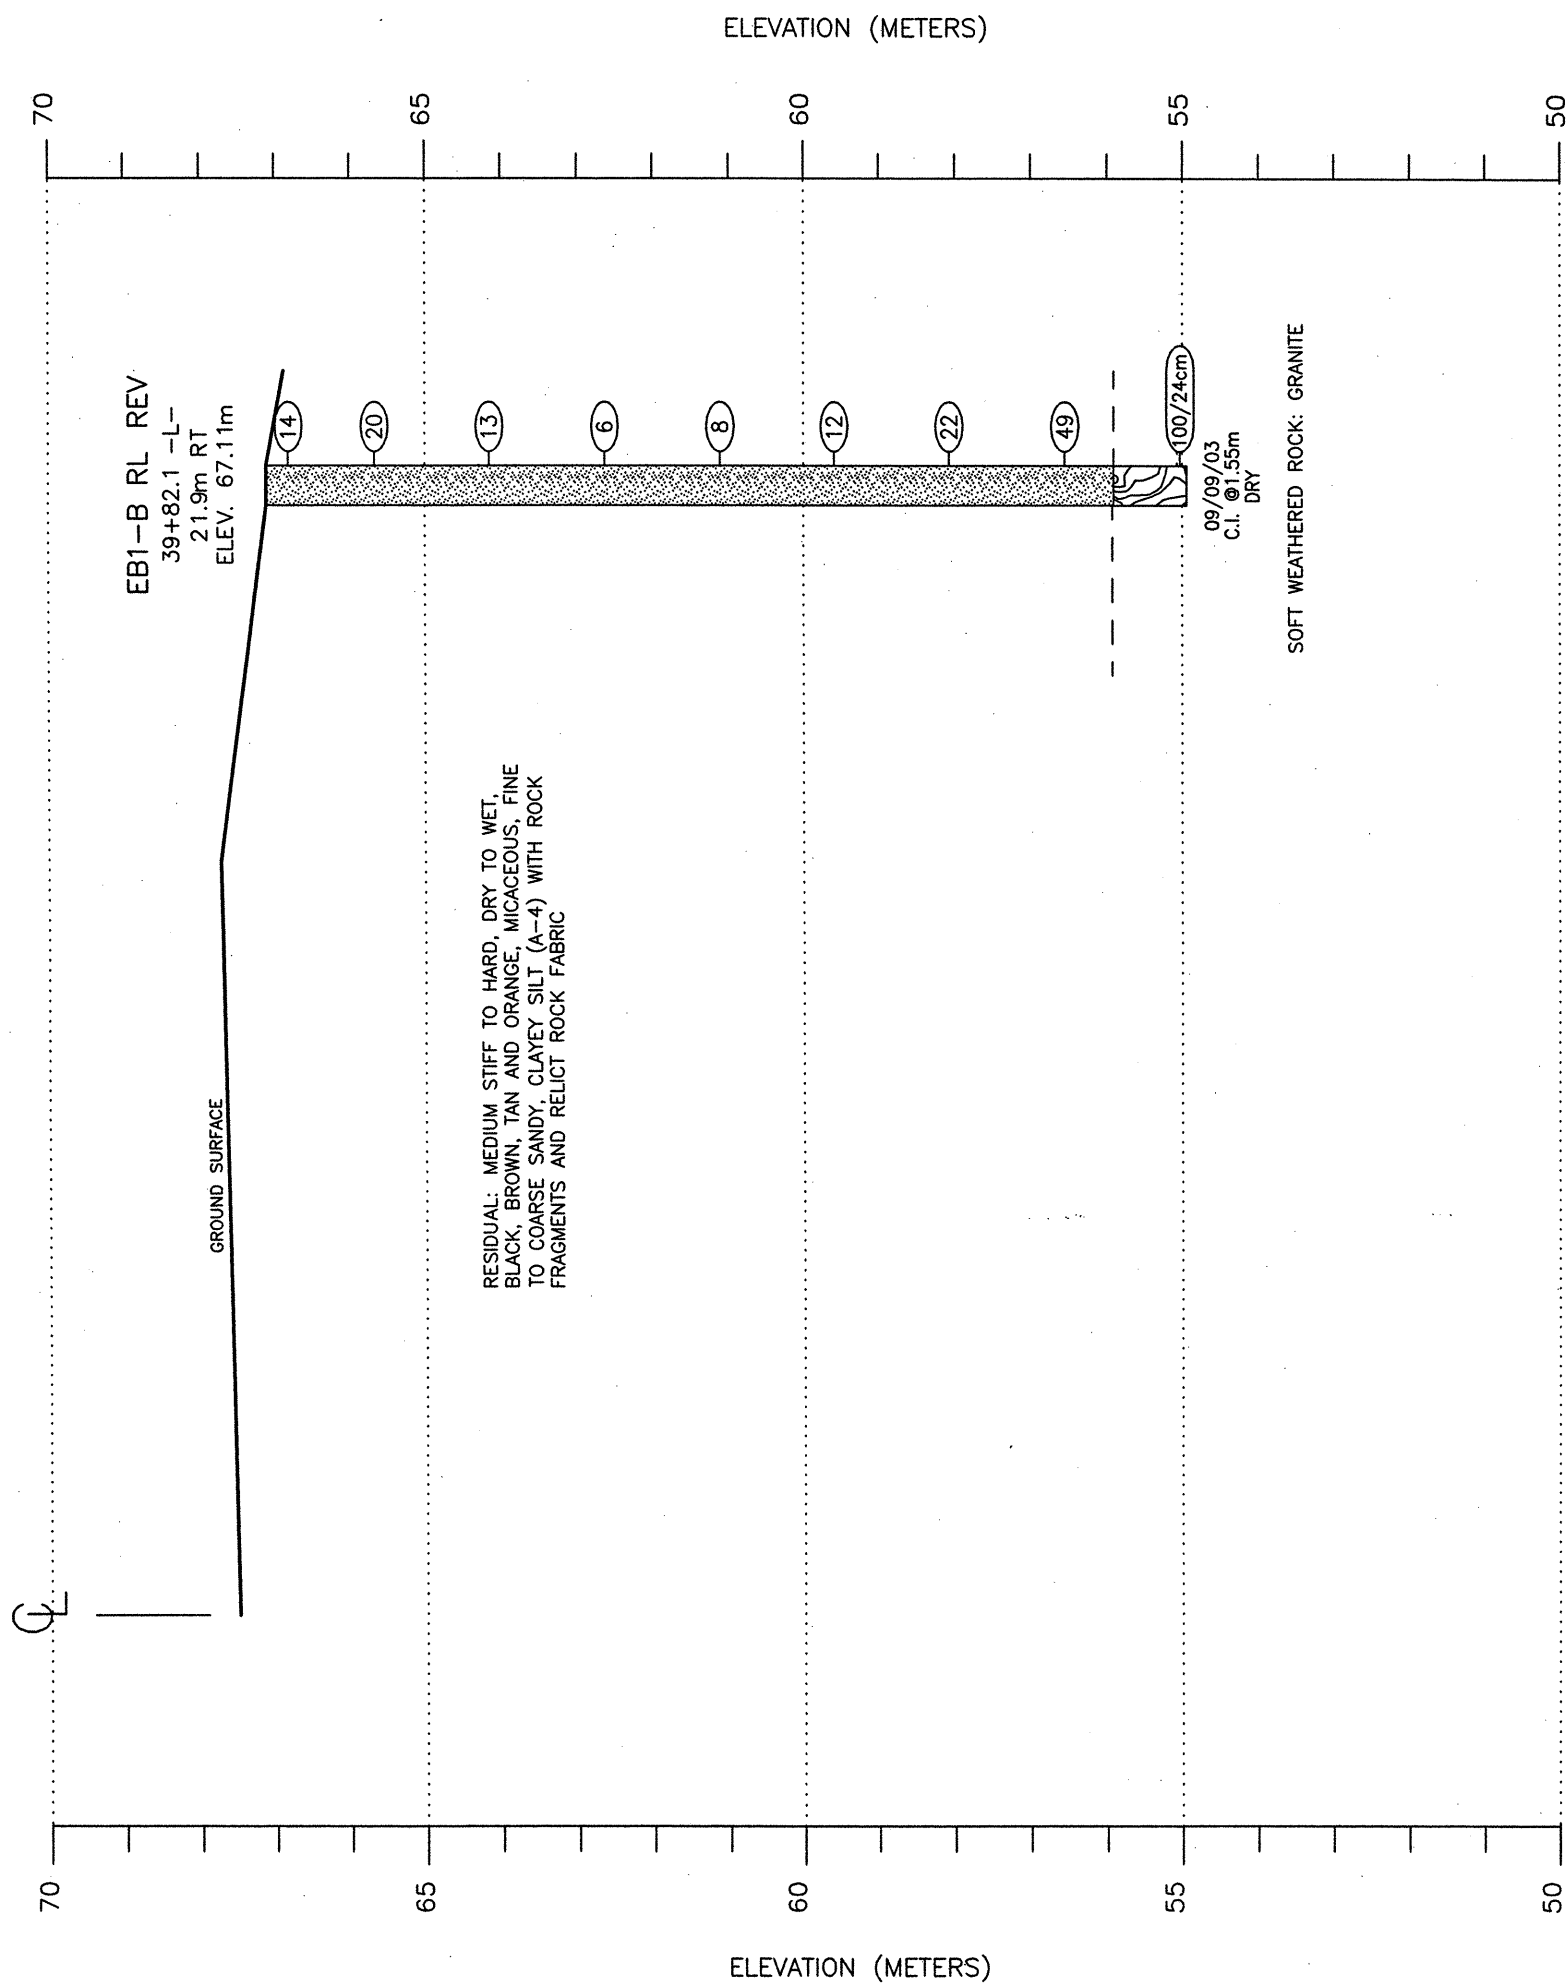

CROSS SECTION ALONG RIGHT LANE END BENT 1 REVISED
 SITE 1: DUAL STRUCTURES ON CLAYTON BYPASS (-L-) OVER
 WHITE OAK CREEK (AUSTIN POND)
 NCDOT PROJECT No. 8.T311002 (R-2552AB)
 F.A. PROJECT No. NHF-60-1(9)
 JOHNSTON COUNTY, NORTH CAROLINA

MACTEC ENGINEERING & CONSULTING, INC. RALEIGH, NORTH CAROLINA			
REVISIONS	DRAWN:	R.R.	DATE: 09/15/03
10/06/03	DFT CHECK:	M.B.L.	JOB: 6468-03-0376
	GEOLOGICAL CHECK:	W.B.D.	DWG: 19