


Q

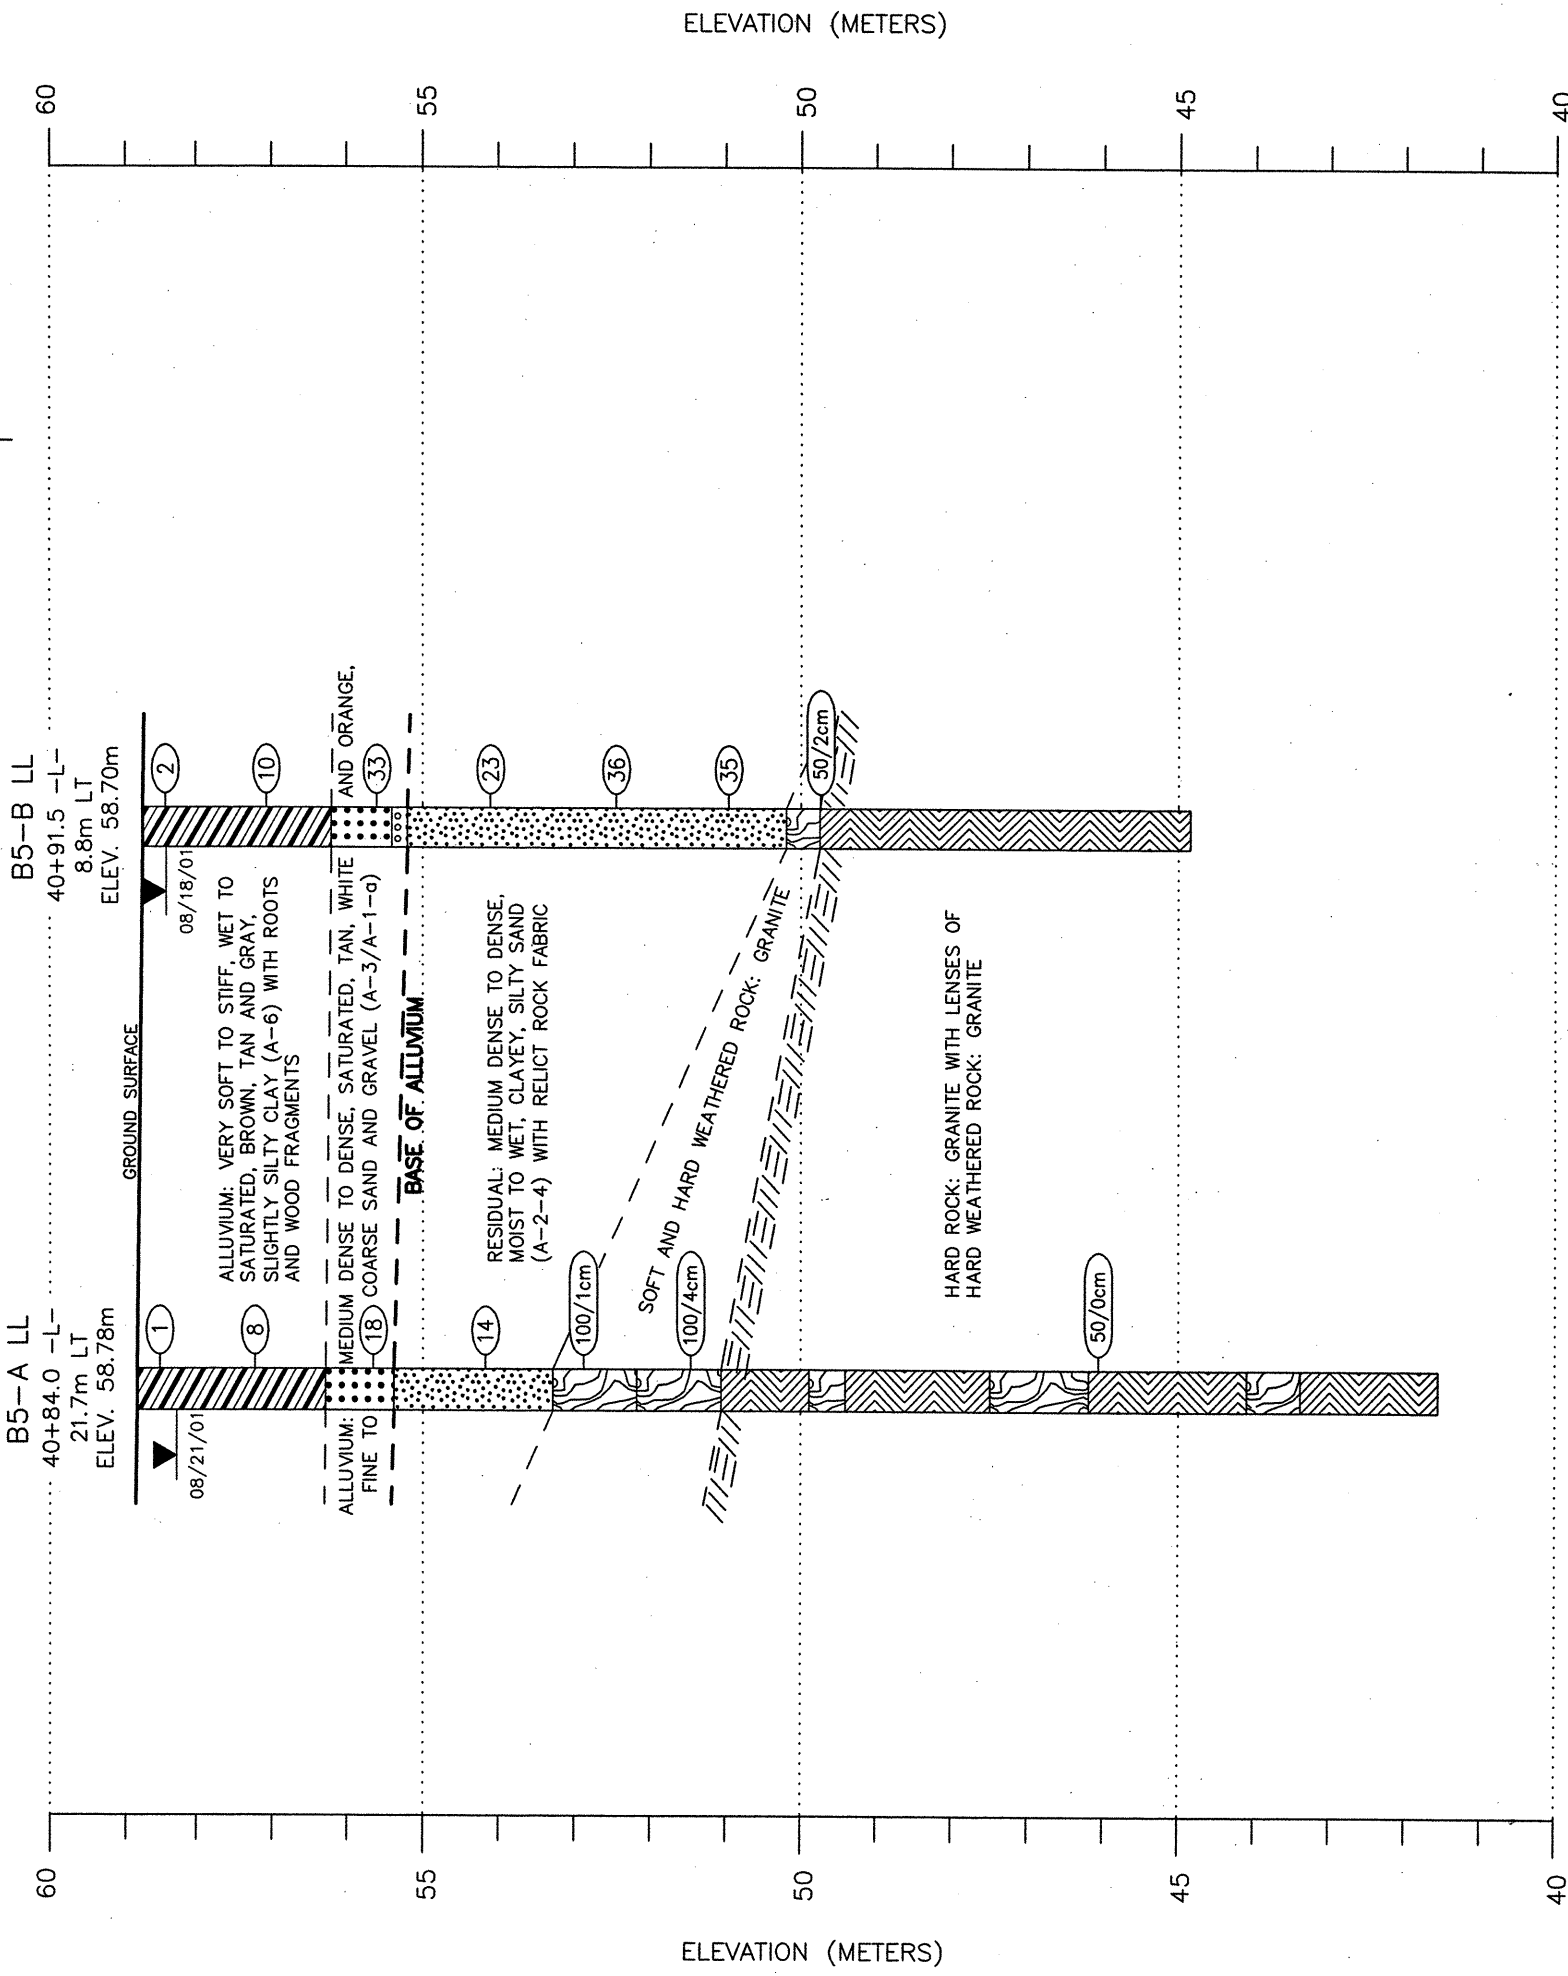

ELEVATION (METERS)

ELEVATION (METERS)

| SHEET NO. | TOTAL SHEETS |
|-----------|--------------|
| 15 | 107 |



CROSS SECTION ALONG LEFT LANE BENT 5
 SITE 1: DUAL STRUCTURES ON CLAYTON BYPASS (-L-) OVER
 WHITE OAK CREEK (AUSTIN POND)
 NCDOT PROJECT No. 8.T311002 (R-2552AB)
 F.A. PROJECT No. NHF-60-1(9)
 JOHNSTON COUNTY, NORTH CAROLINA

| MACTEC ENGINEERING & CONSULTING, INC. RALEIGH, NORTH CAROLINA | |
|--|-------------------|
| REVISIONS | DATE: 09/15/03 |
| DRAWN: R.R. | JOB: 6468-03-0376 |
| DFT CHECK: M.B.L. | DWG: 10 |
| GEOLOGICAL CHECK: W.B.D. | |