


⊕

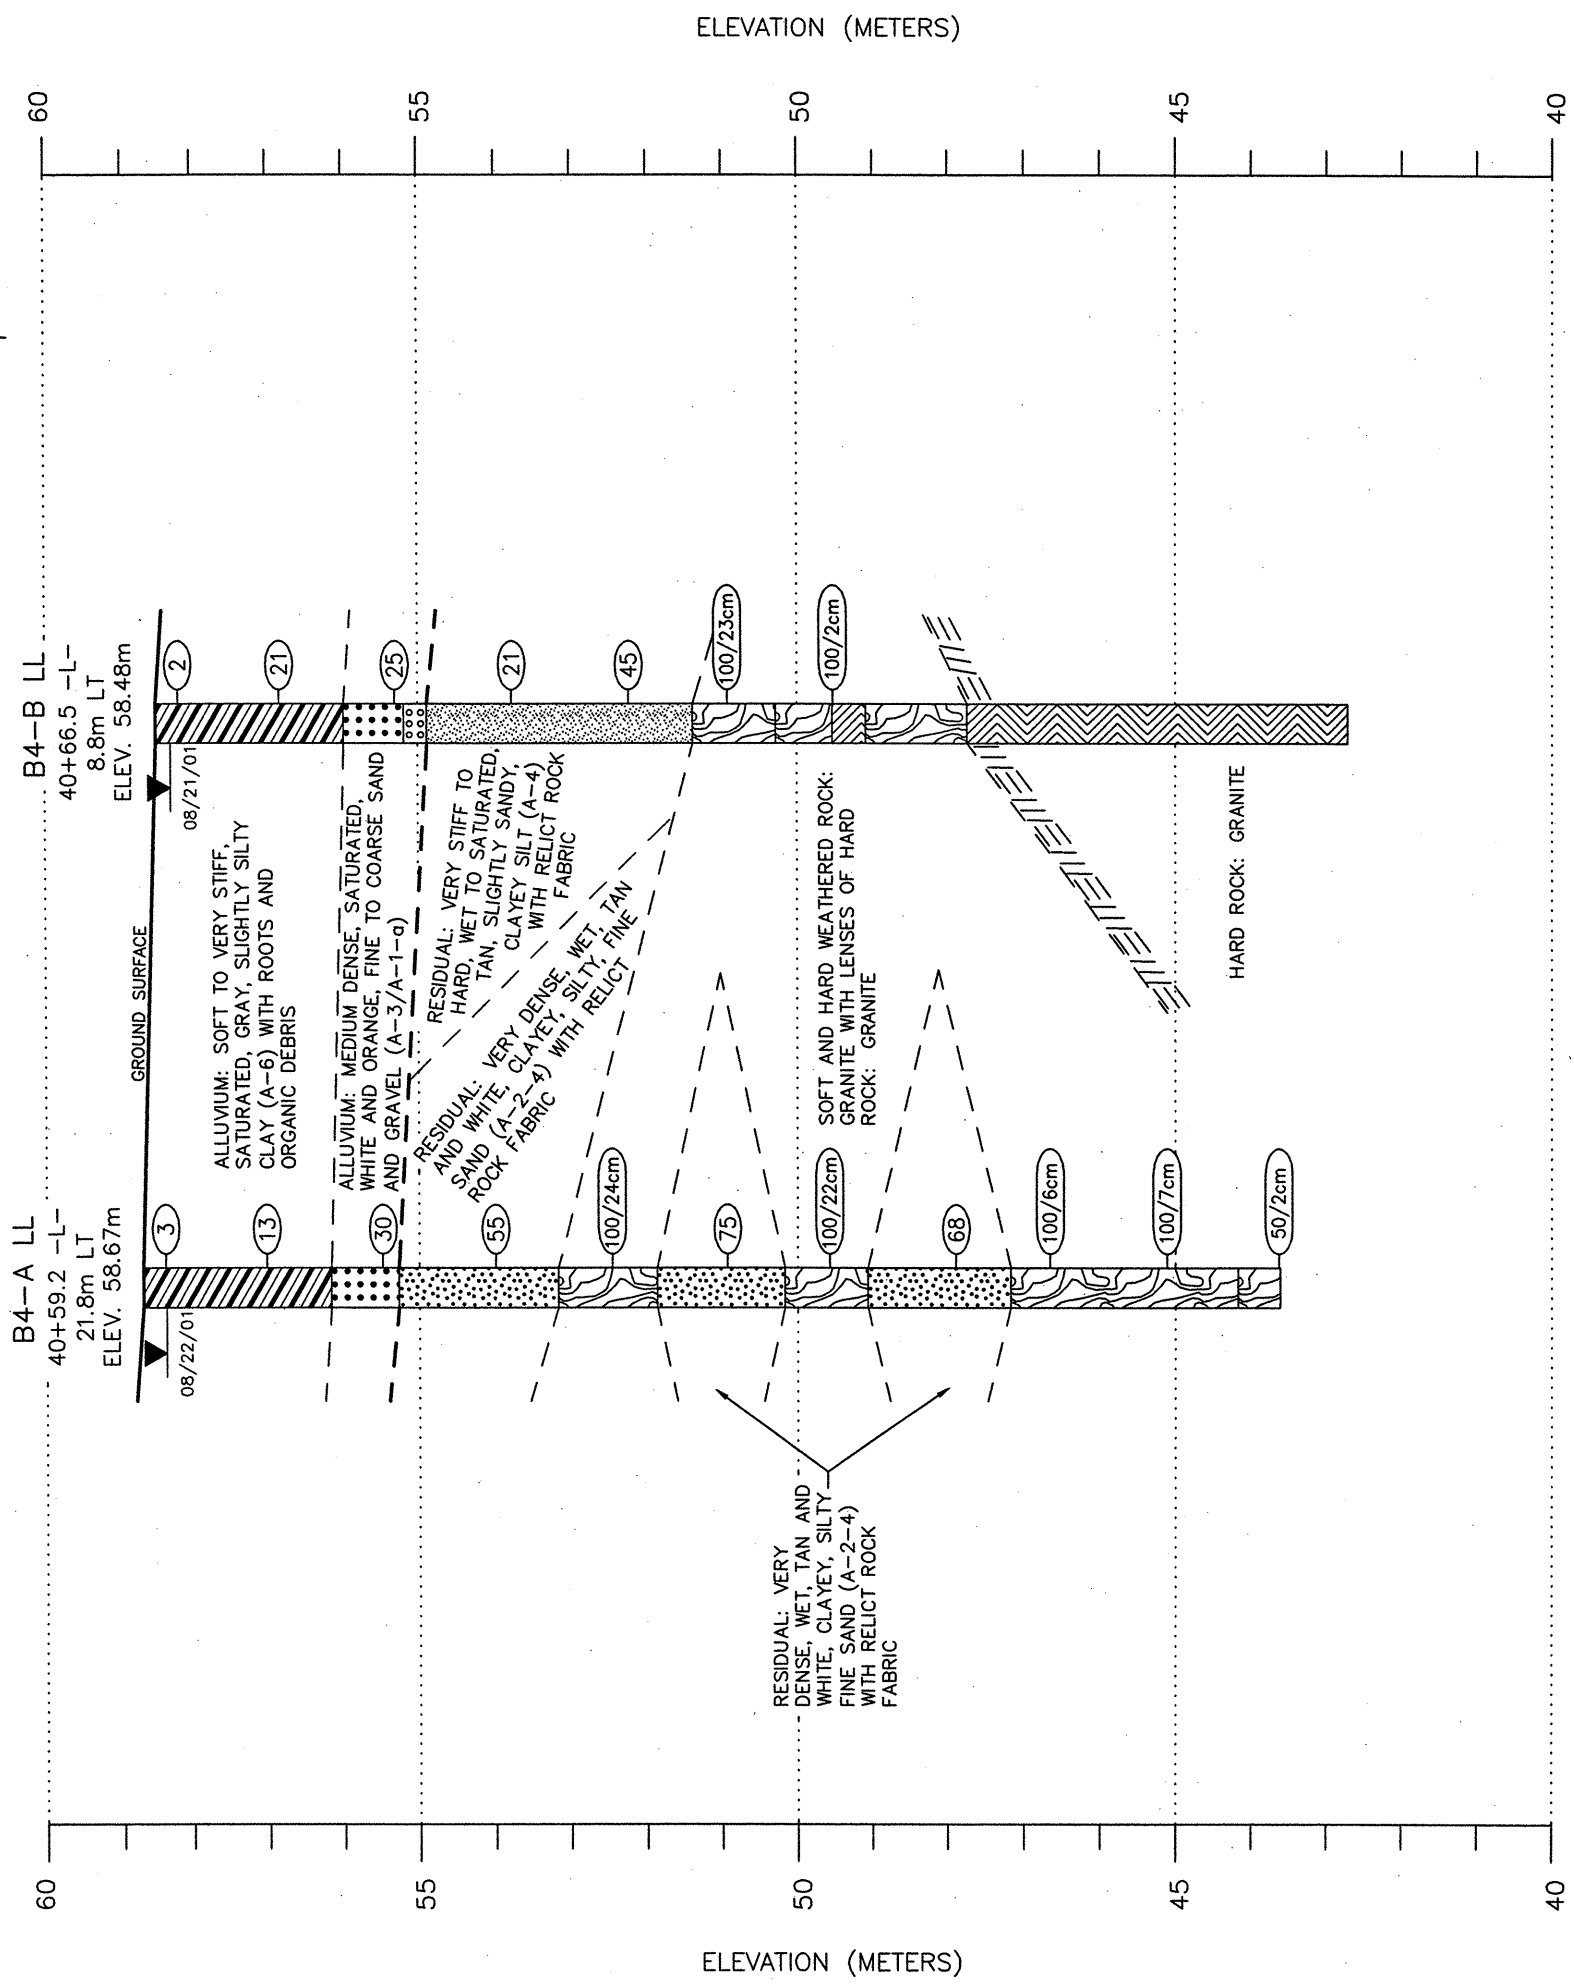

CROSS SECTION ALONG LEFT LANE BENT 4
 SITE 1: DUAL STRUCTURES ON CLAYTON BYPASS (-L-) OVER
 WHITE OAK CREEK (AUSTIN POND)
 NCDOT PROJECT No. 8.T311002 (R-2552AB)
 F.A. PROJECT No. NHF-60-1(9)
 JOHNSTON COUNTY, NORTH CAROLINA

MACTEC ENGINEERING & CONSULTING, INC.
 RALEIGH, NORTH CAROLINA

REVISIONS	DRAWN: R.R.	DATE: 09/15/03
	DFT CHECK: M.B.L.	JOB: 6468-03-0376
	GEOL CHECK: W.B.D.	DWG: 9

SHEET NO.	TOTAL SHEETS
14	107

ELEVATION (METERS)

ELEVATION (METERS)