


⊕

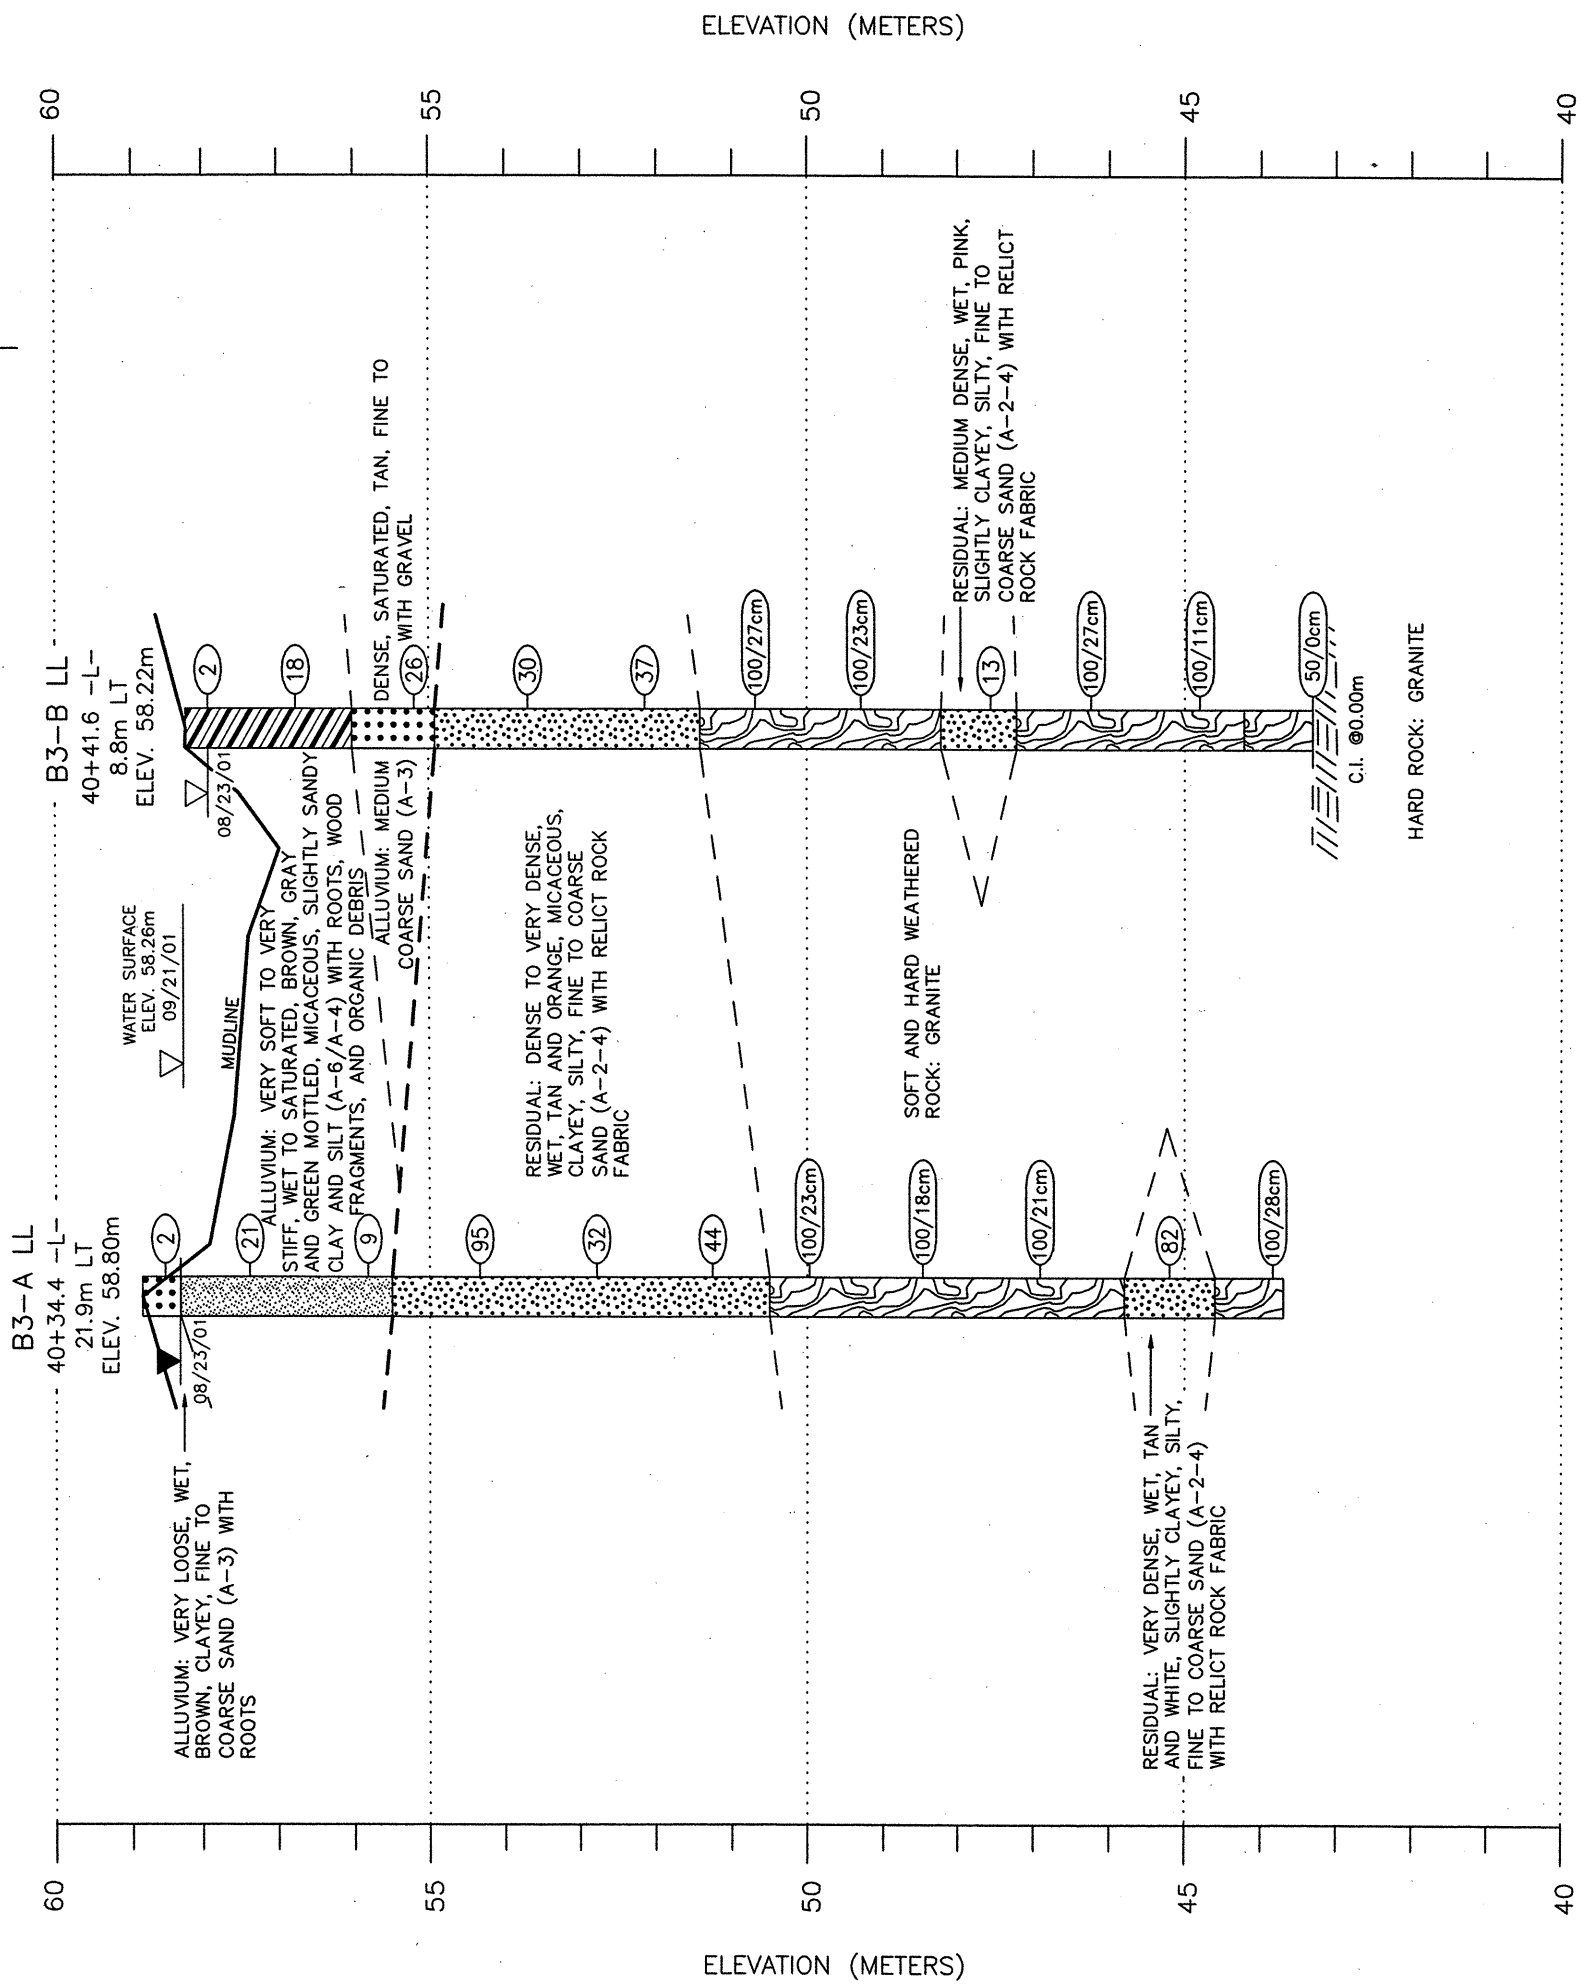

SHEET NO.	TOTAL SHEETS
13	107

MACTEC ENGINEERING & CONSULTING, INC. RALEIGH, NORTH CAROLINA	
REVISIONS	R.R.
DRAWN:	R.R.
DFT CHECK:	M.B.L.
GEOL CHECK:	W.B.D.
DATE:	09/15/03
JOB:	6468-03-0376
DWG:	B

CROSS SECTION ALONG LEFT LANE BENT 3
 SITE 1: DUAL STRUCTURES ON CLAYTON BYPASS (-L-) OVER
 WHITE OAK CREEK (AUSTIN POND)
 NCDOT PROJECT No. 8.T311002 (R-2552AB)
 F.A. PROJECT No. NHF-60-1(9)
 JOHNSTON COUNTY, NORTH CAROLINA

