


Q

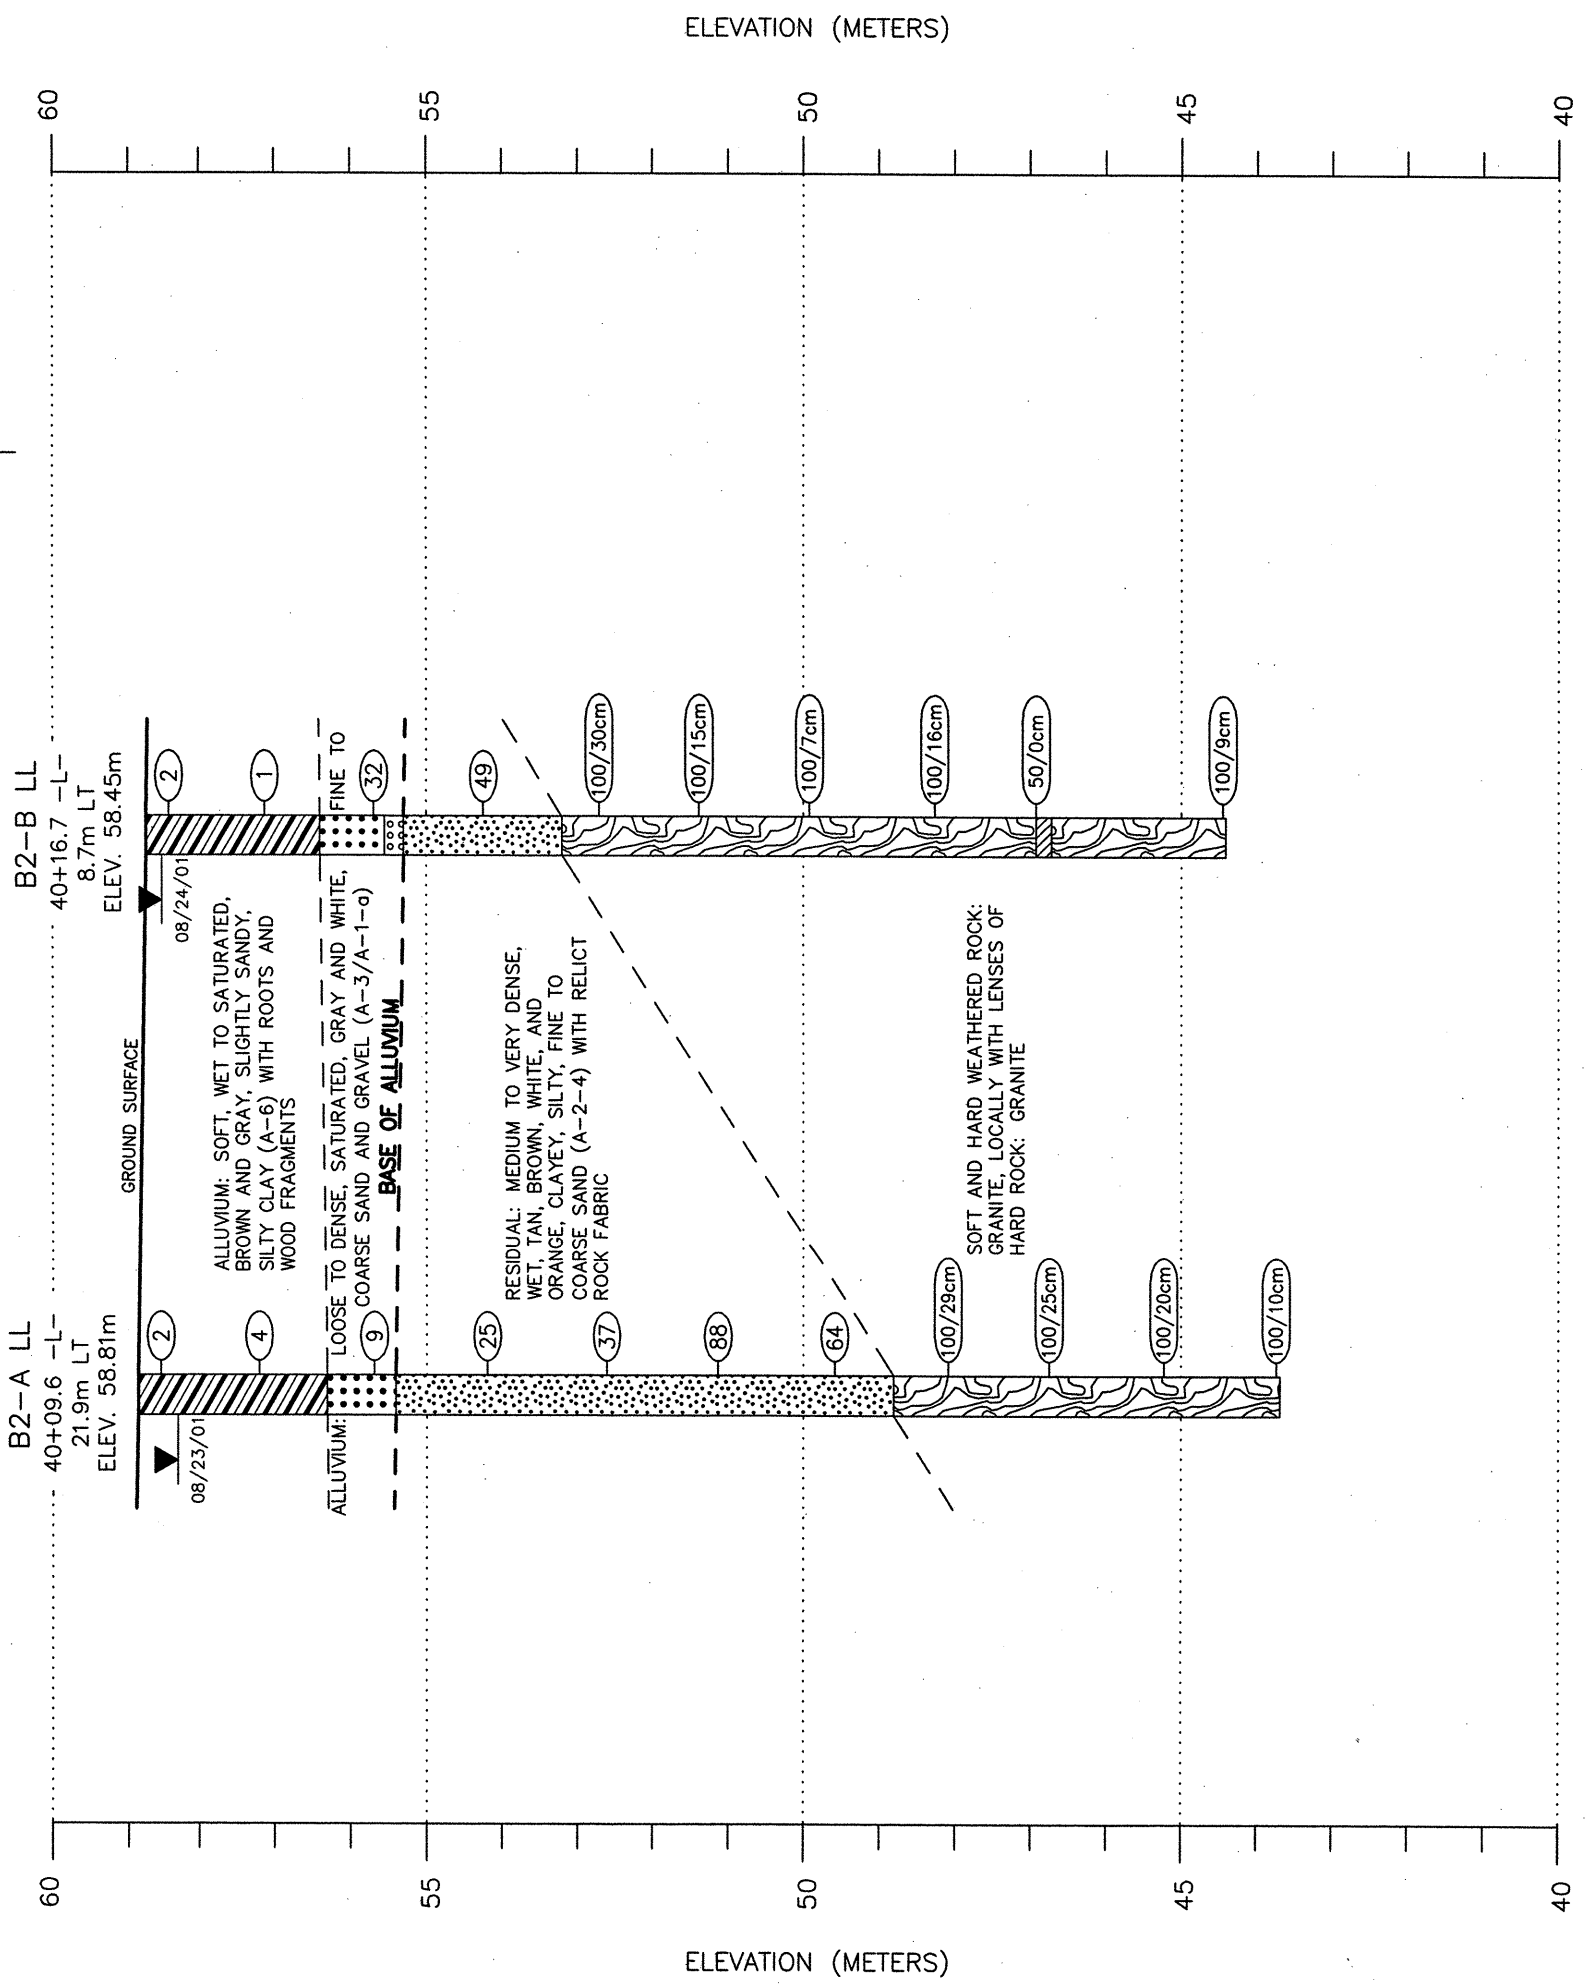

CROSS SECTION ALONG LEFT LANE BENT 2  
 SITE 1: DUAL STRUCTURES ON CLAYTON BYPASS (-L-) OVER  
 WHITE OAK CREEK (AUSTIN POND)  
 NCDOT PROJECT No. 8.T311002 (R-2552AB)  
 F.A. PROJECT No. NHF-60-1(9)  
 JOHNSTON COUNTY, NORTH CAROLINA

| MACTEC ENGINEERING & CONSULTING, INC.<br>RALEIGH, NORTH CAROLINA |                   |
|--|-------------------|
| REVISIONS  | DATE: 09/15/03    |
| DRAWN: R.R.  | JOB: 6468-03-0376 |
| DFT CHECK: M.B.L.  | DWG: 7            |
| GEOLOGICAL CHECK: W.B.D.   |                   |

| SHEET NO. | TOTAL SHEETS |
|-----------|--------------|
| 12        | 107          |