

NOTES

THE GUARDRAIL ANCHOR ASSEMBLY SHALL CONSIST OF A 6mm HOLD DOWN PLATE AND 7 - 22.23mm Ø BOLTS WITH NUTS AND WASHERS.



THE HOLD-DOWN PLATE SHALL CONFORM TO AASHTO M270 GRADE 250. AFTER FABRICATION, THE HOLD-DOWN PLATE SHALL BE GALVANIZED IN ACCORDANCE WITH AASHTO M111.

BOLTS SHALL CONFORM TO THE REQUIREMENTS OF ASTM A307 AND NUTS SHALL CONFORM TO THE REQUIREMENTS OF AASHTO M291M. BOLTS, NUTS AND WASHERS SHALL BE GALVANIZED. AT THE CONTRACTOR'S OPTION, STAINLESS STEEL BOLTS, NUTS AND WASHERS MAY BE USED AS AN ALTERNATE FOR THE 22.23mm Ø GALVANIZED BOLTS, NUTS AND WASHERS. THEY SHALL CONFORM TO OR EXCEED THE MECHANICAL REQUIREMENTS OF ASTM A307. THE USE OF THIS ALTERNATE SHALL BE APPROVED BY THE ENGINEER.

AFTER INSTALLATION, THE EXPOSED THREAD OF THE BOLT SHALL BE BURRED WITH A SHARP POINTED TOOL.



THE COST OF THE GUARDRAIL ANCHOR ASSEMBLIES WITH BOLTS, NUTS AND WASHERS COMPLETE IN PLACE, SHALL BE INCLUDED IN THE LUMP SUM CONTRACT PRICE BID FOR BRIDGE APPROACH SLABS.

THE 32mm Ø HOLES SHALL BE FORMED OR DRILLED WITH A CORE BIT. IMPACT TOOLS WILL NOT BE PERMITTED. ANY CONCRETE DAMAGED BY THIS WORK SHALL BE REPAIRED TO THE SATISFACTION OF THE ENGINEER.

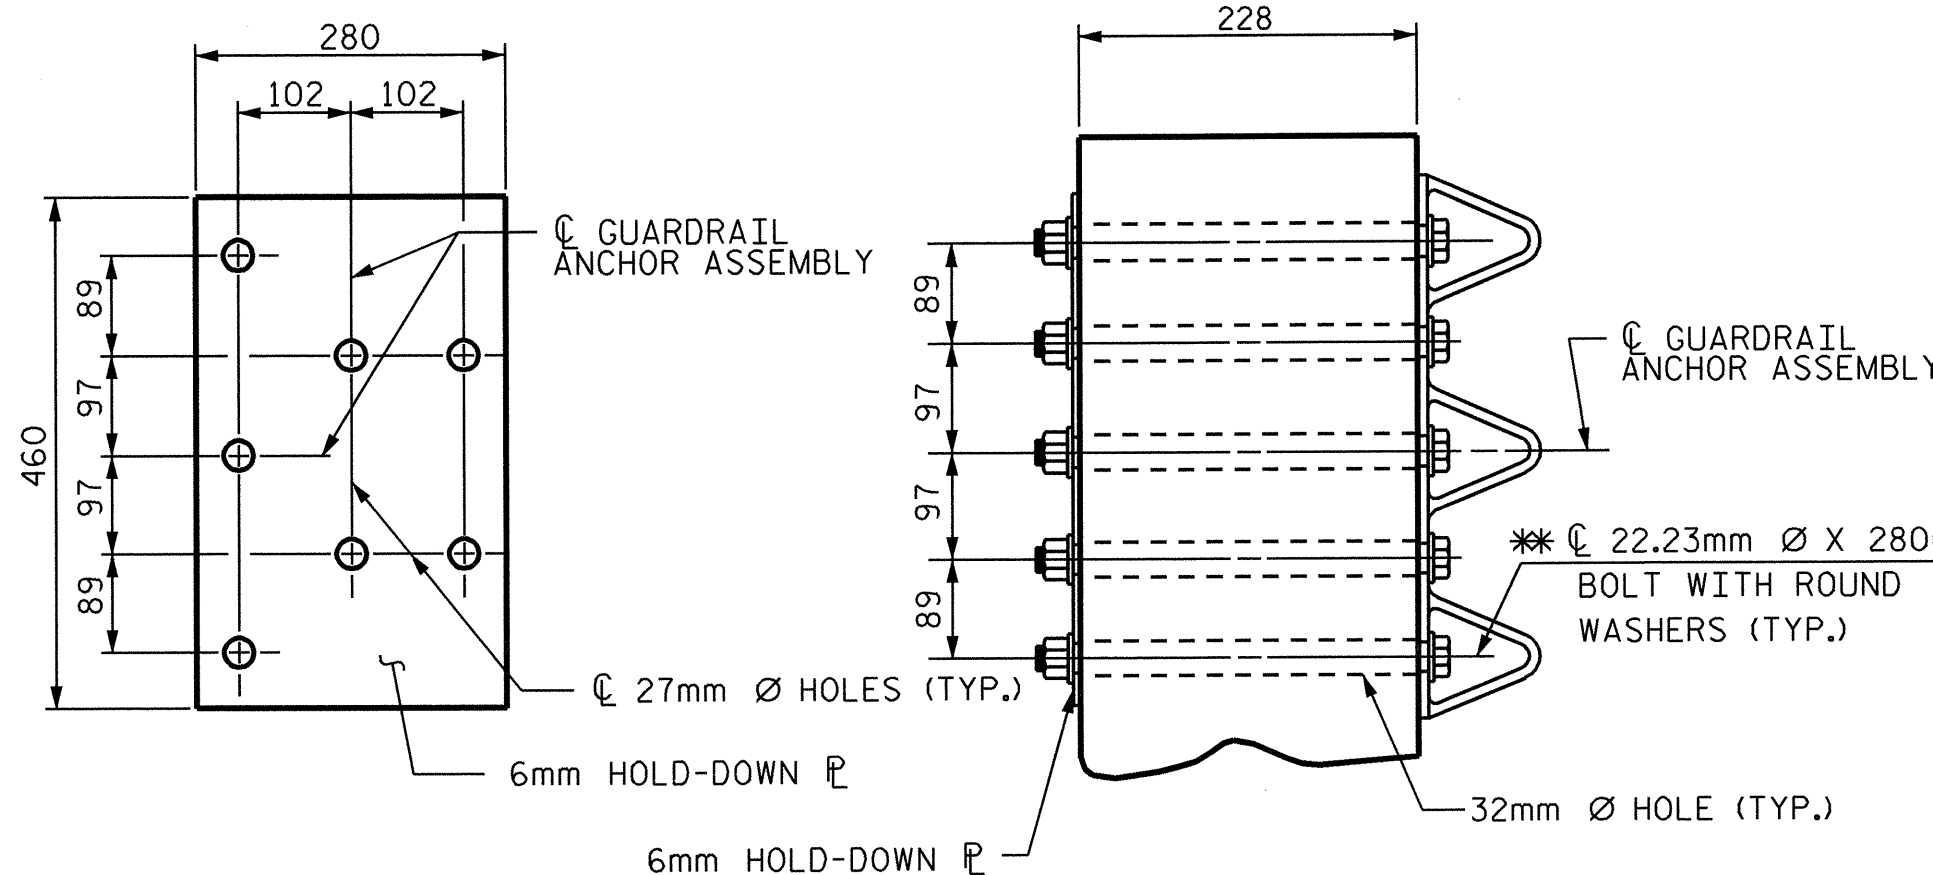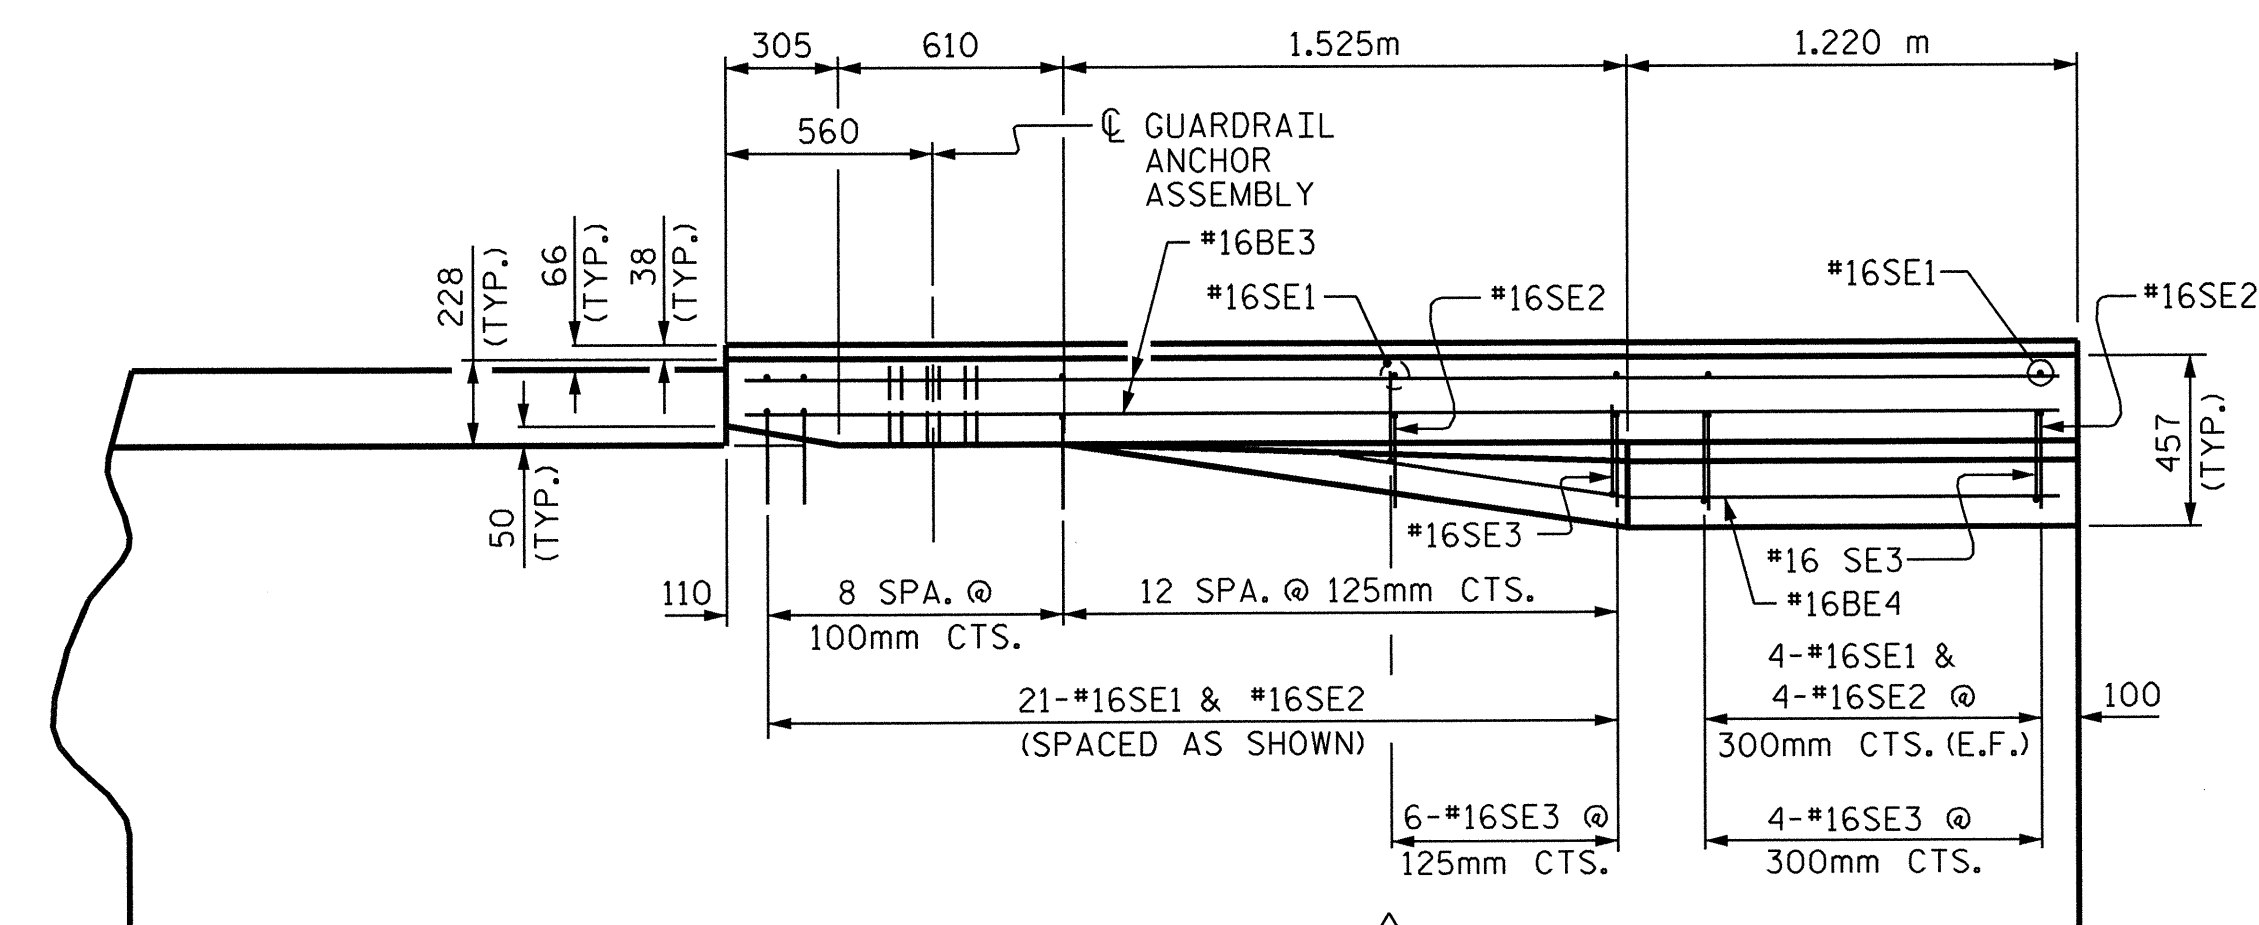


PLAN SECTION E-E
GUARDRAIL ANCHOR ASSEMBLY DETAILS


**NOTE: 22.23 mm Ø X 280 mm BOLTS SHALL BE FINGER TIGHTENED AND THE EXPOSED THREAD OF THE BOLT SHALL BE BURRED WITH A SHARP POINTED TOOL.

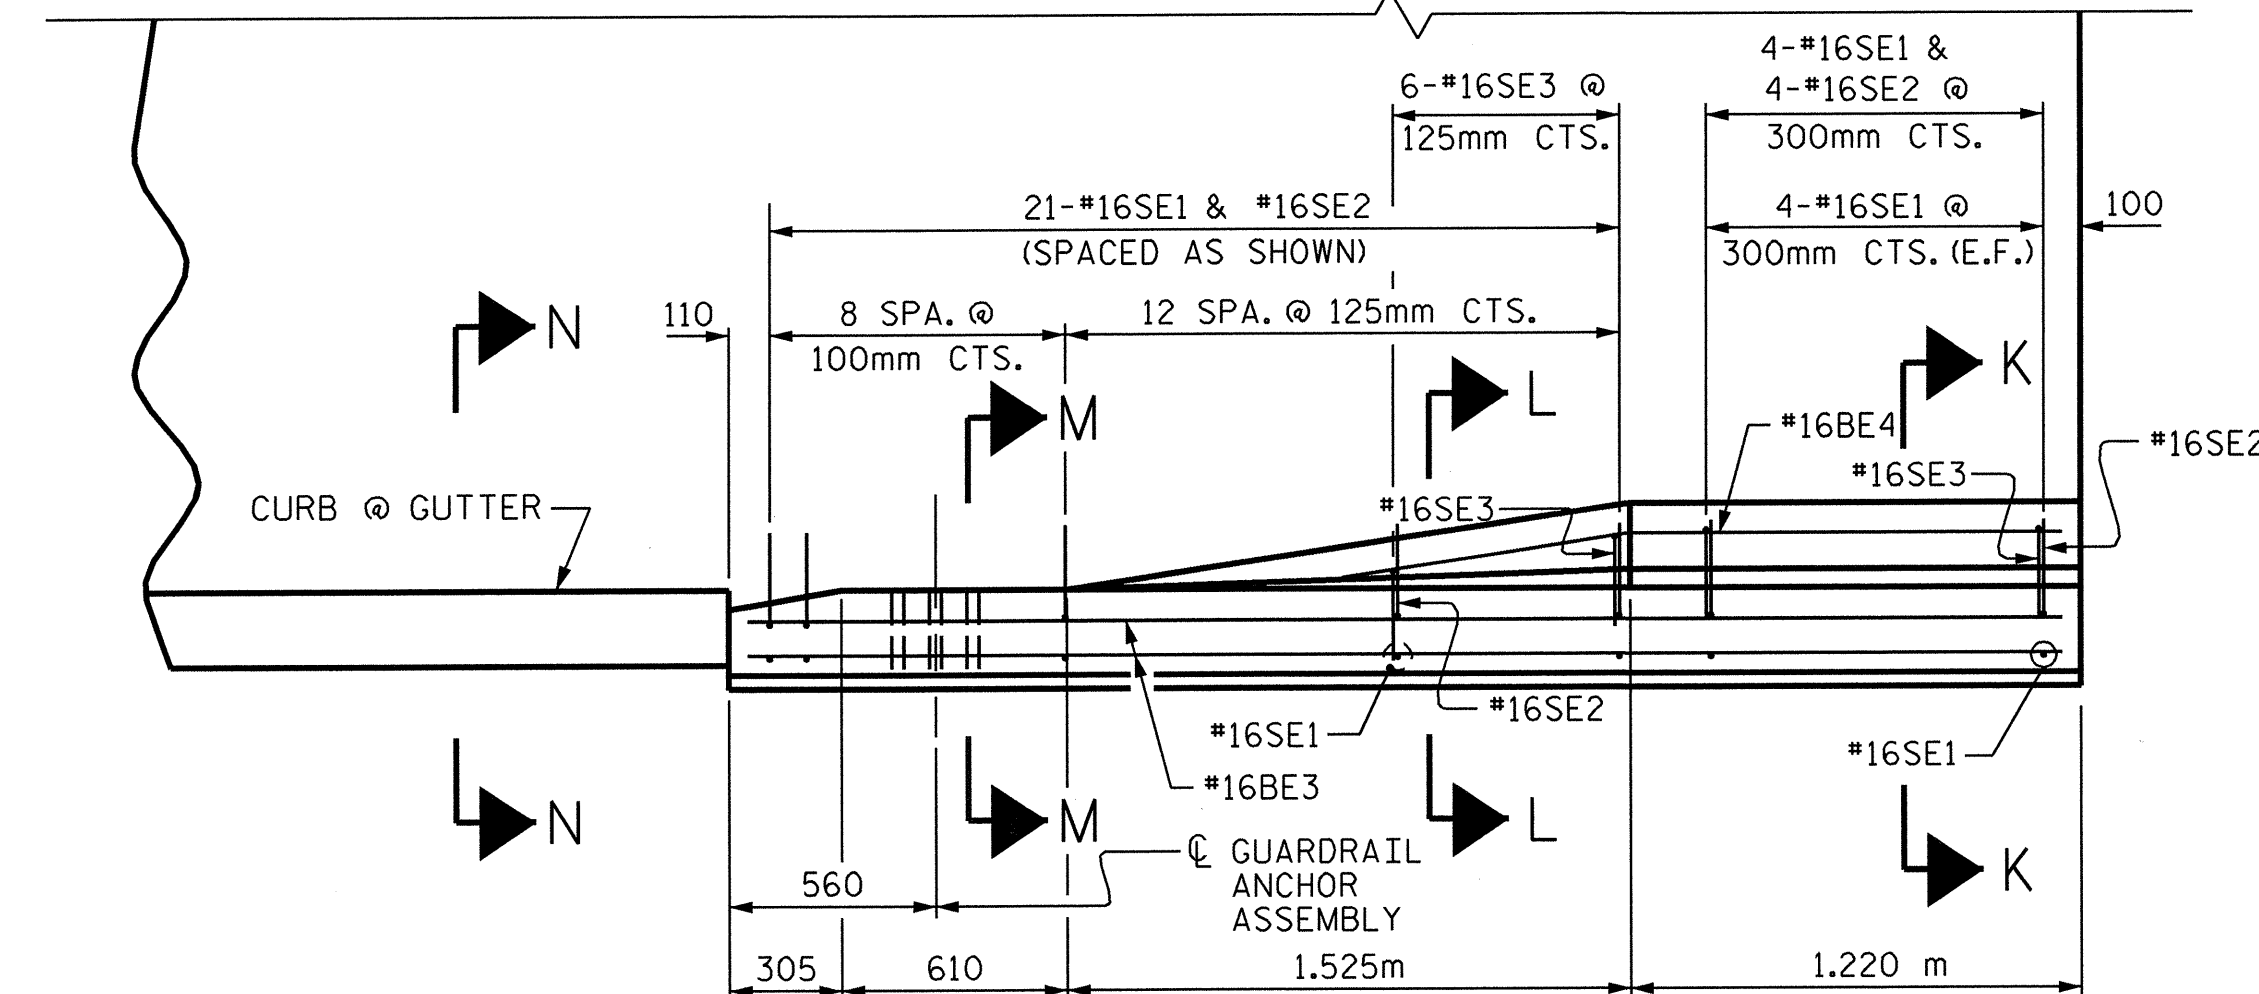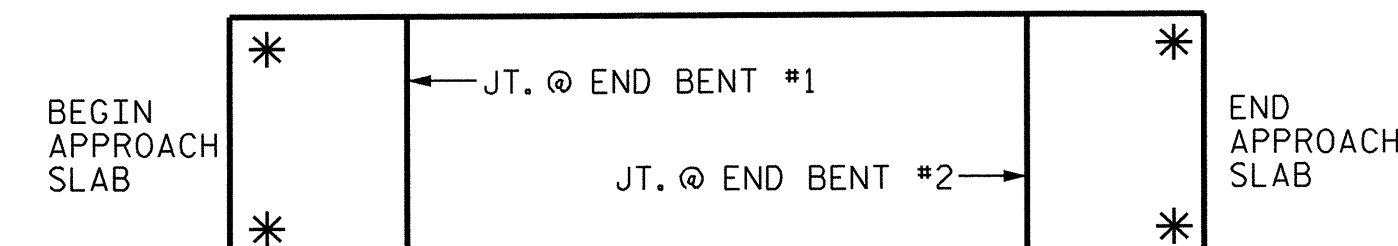

PLAN
BEGIN APPROACH SLAB SHOWN, END APPROACH SLAB SIMILAR

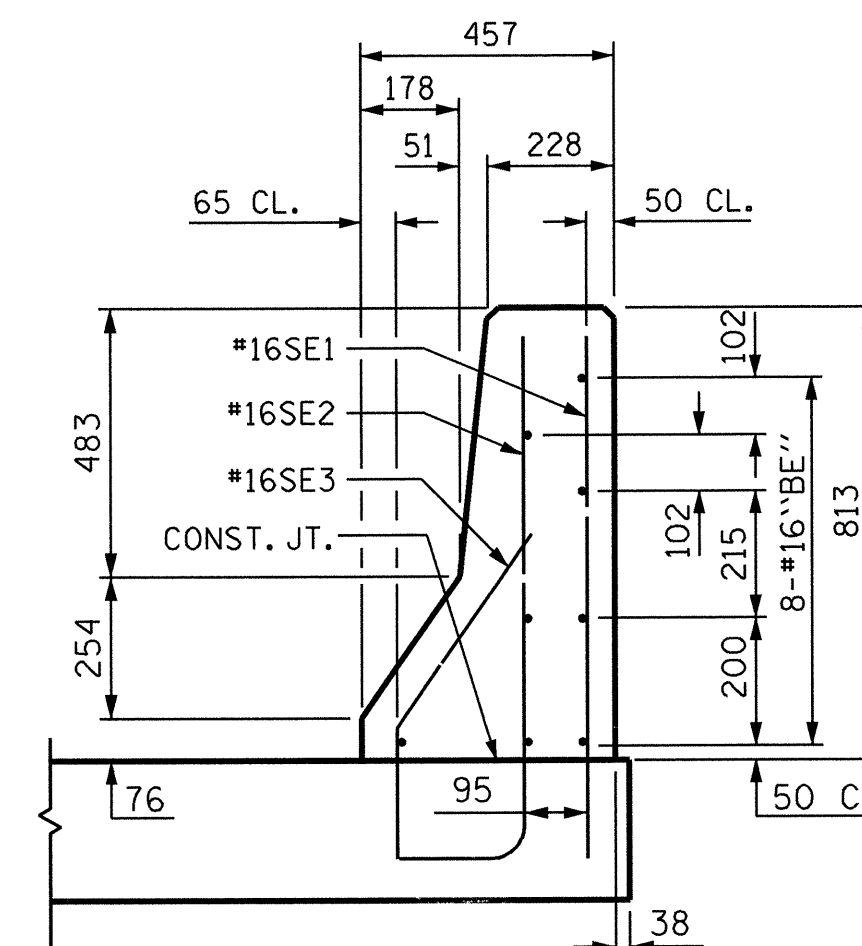


SECTION K-K

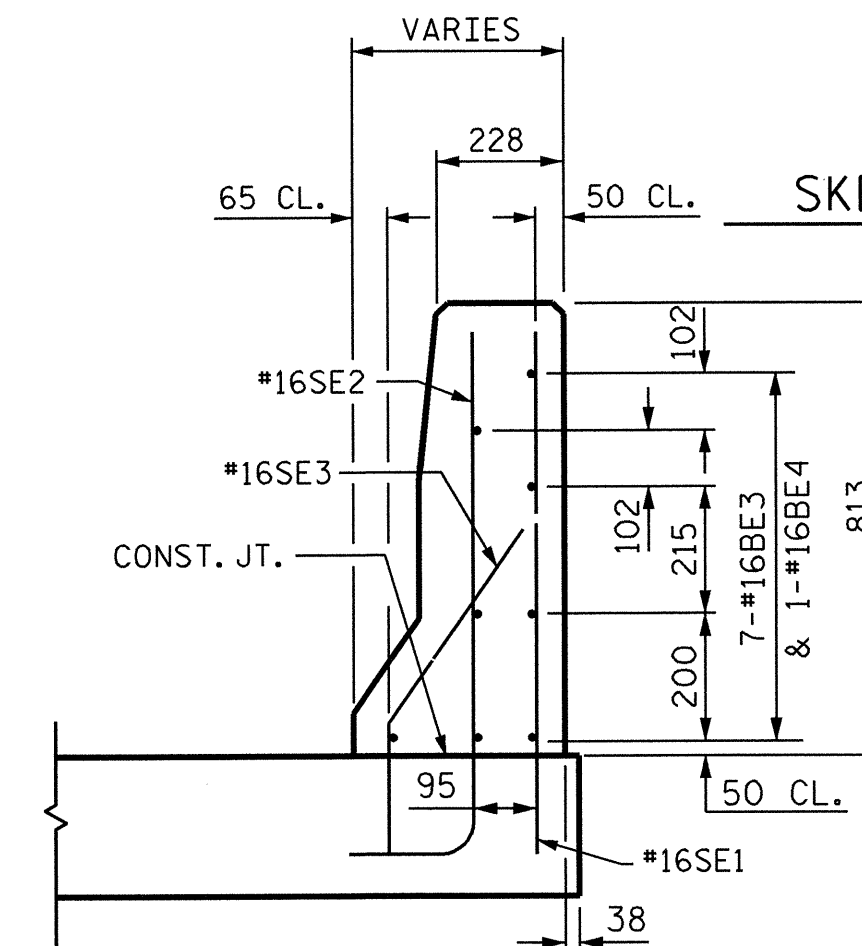


SECTION L-L


SKETCH SHOWING POINTS OF ATTACHMENT
* INDICATES POINTS OF ATTACHMENT

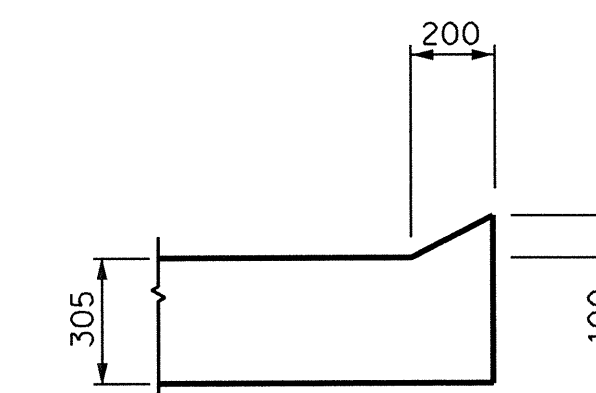


SECTION N-N

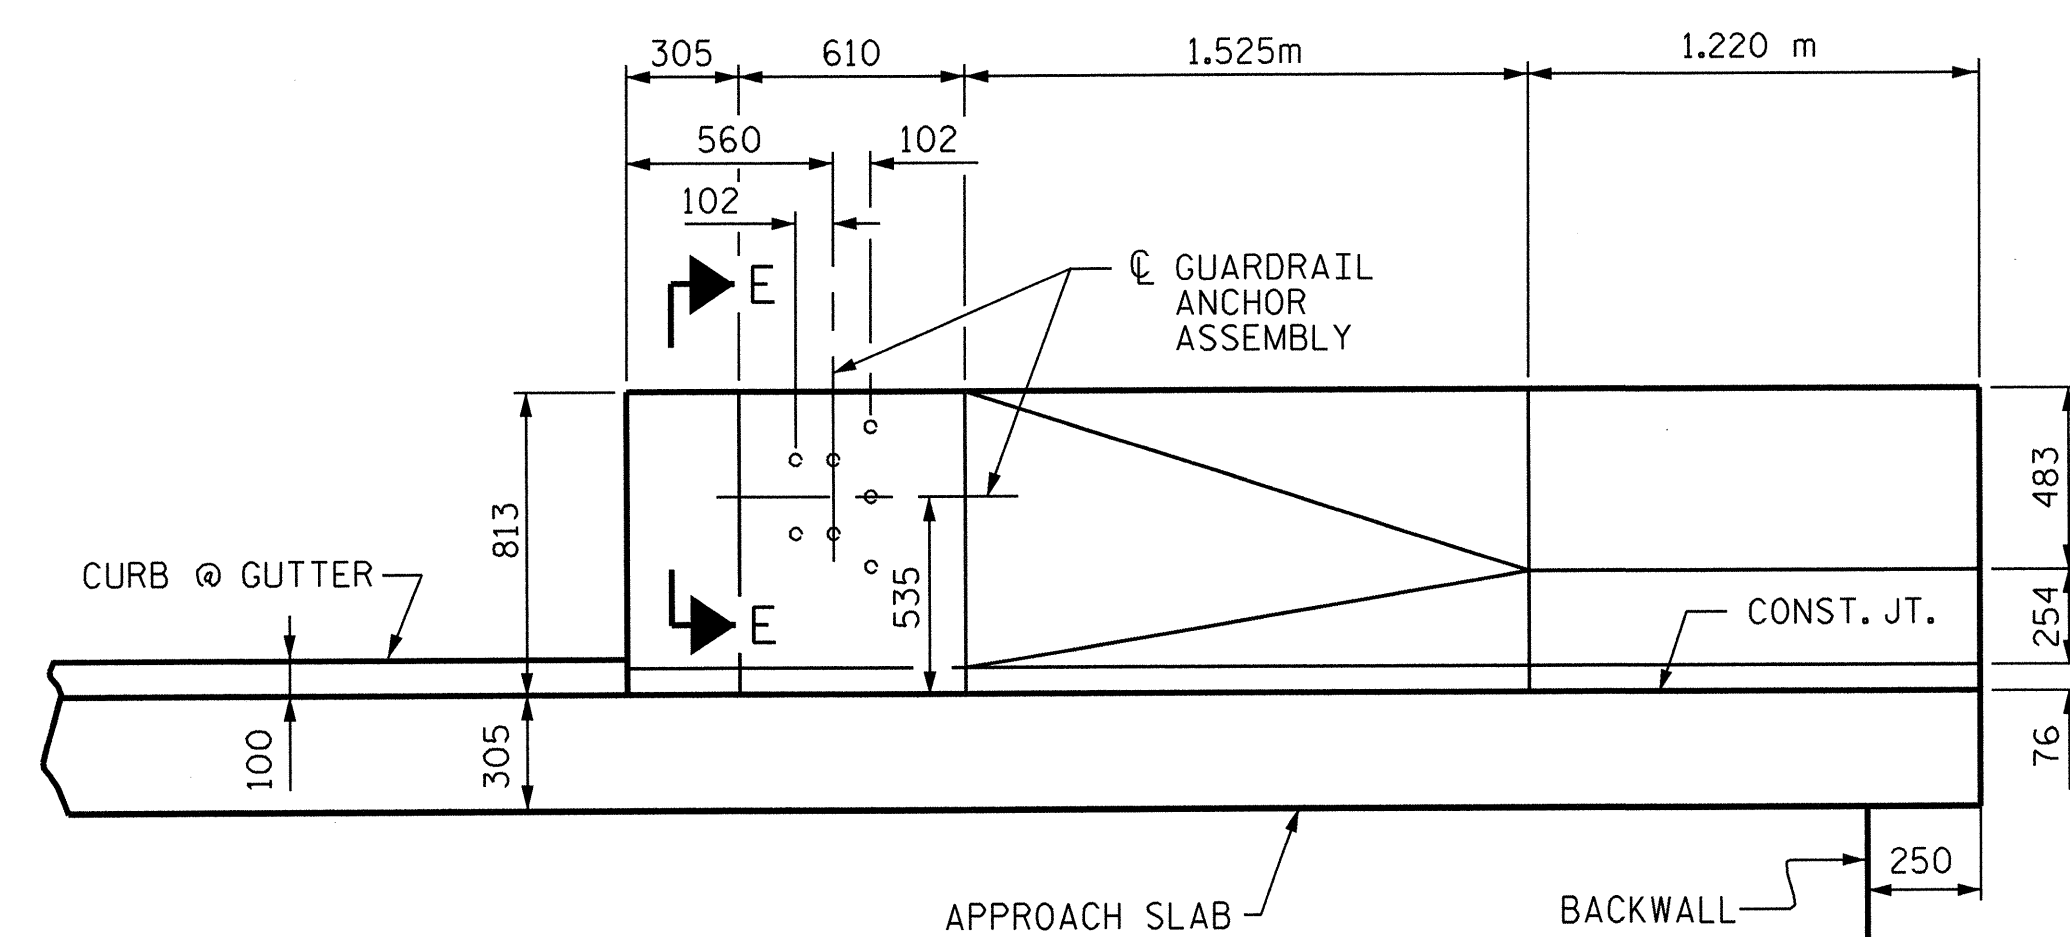

ELEVATION

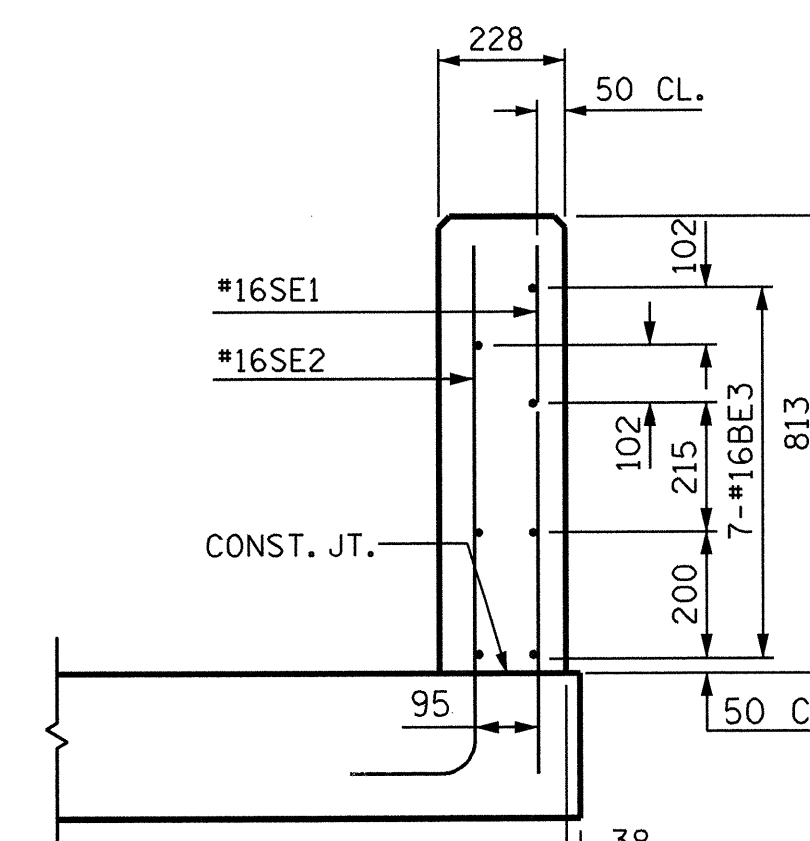

SECTION M-M

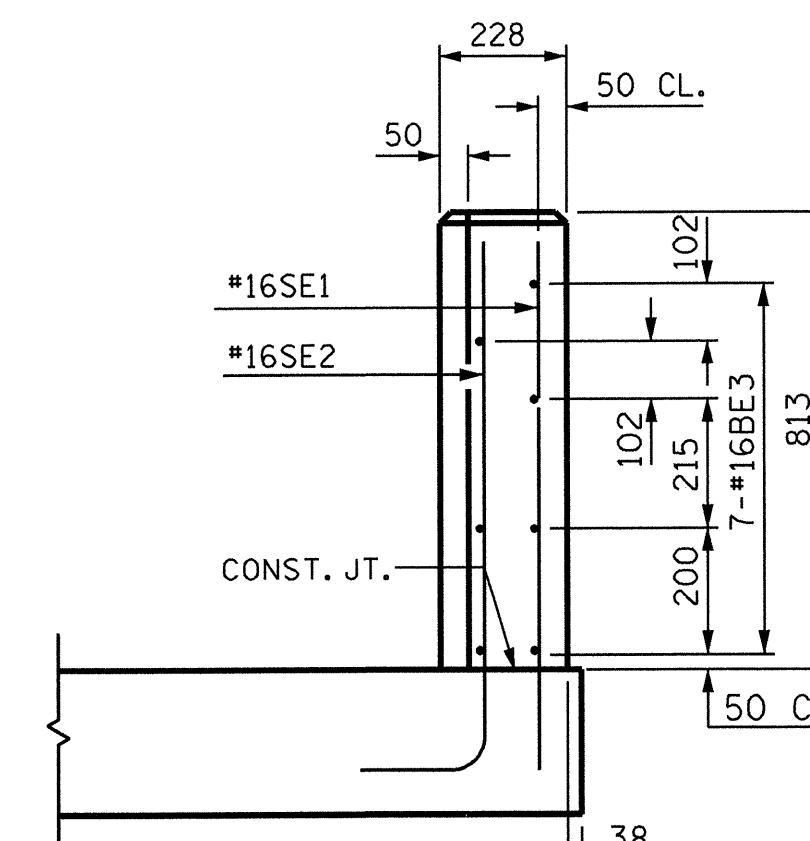


END VIEW

PROJECT NO. R-2552AA
WAKE / JOHNSTON COUNTY
STATION: 27+61.028 -L- P.O.T.

SHEET 2 OF 4

STATE OF NORTH CAROLINA
DEPARTMENT OF TRANSPORTATION
RALEIGH
STANDARD
BRIDGE APPROACH SLAB
DETAILS FOR RIGID
PAVEMENT WITH BARRIER RAIL
JANUARY 2005

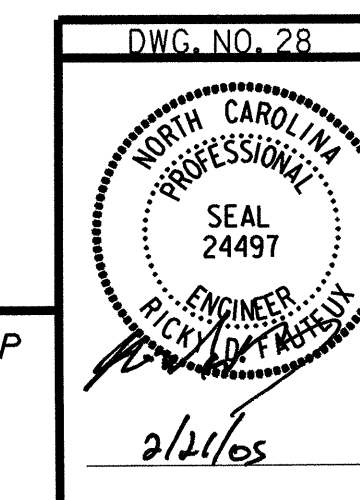

RUMMEL, KLEPPER & KAHL, LLP
consulting engineers
5800 FARMINGTON PLACE - SUITE 105
RALEIGH, NORTH CAROLINA 27609-3960

ASSEMBLED BY: F.D. WEEDEN DATE: 01/05
CHECKED BY: R.D. FAUTEUX DATE: 01/05
DRAWN BY: RWW 8/01 REV. 5/7/03 RWW/JTE
CHECKED BY: LES 8/01

PRELIMINARY PLANS
DO NOT USE FOR CONSTRUCTION

NO.		BY:	DATE:	NO.		BY:	DATE:	SHEET NO.
1				3				TOTAL SHEETS
2				4				429

G:\COMNOS\302046\BRIDGE\SITE5\DCN\FINAL\ R-2552AA_SD_AS2.05.DGN