



END ELEVATION


Ø 1 TIE SET = 2-#16 S105 & 3-#16 S106

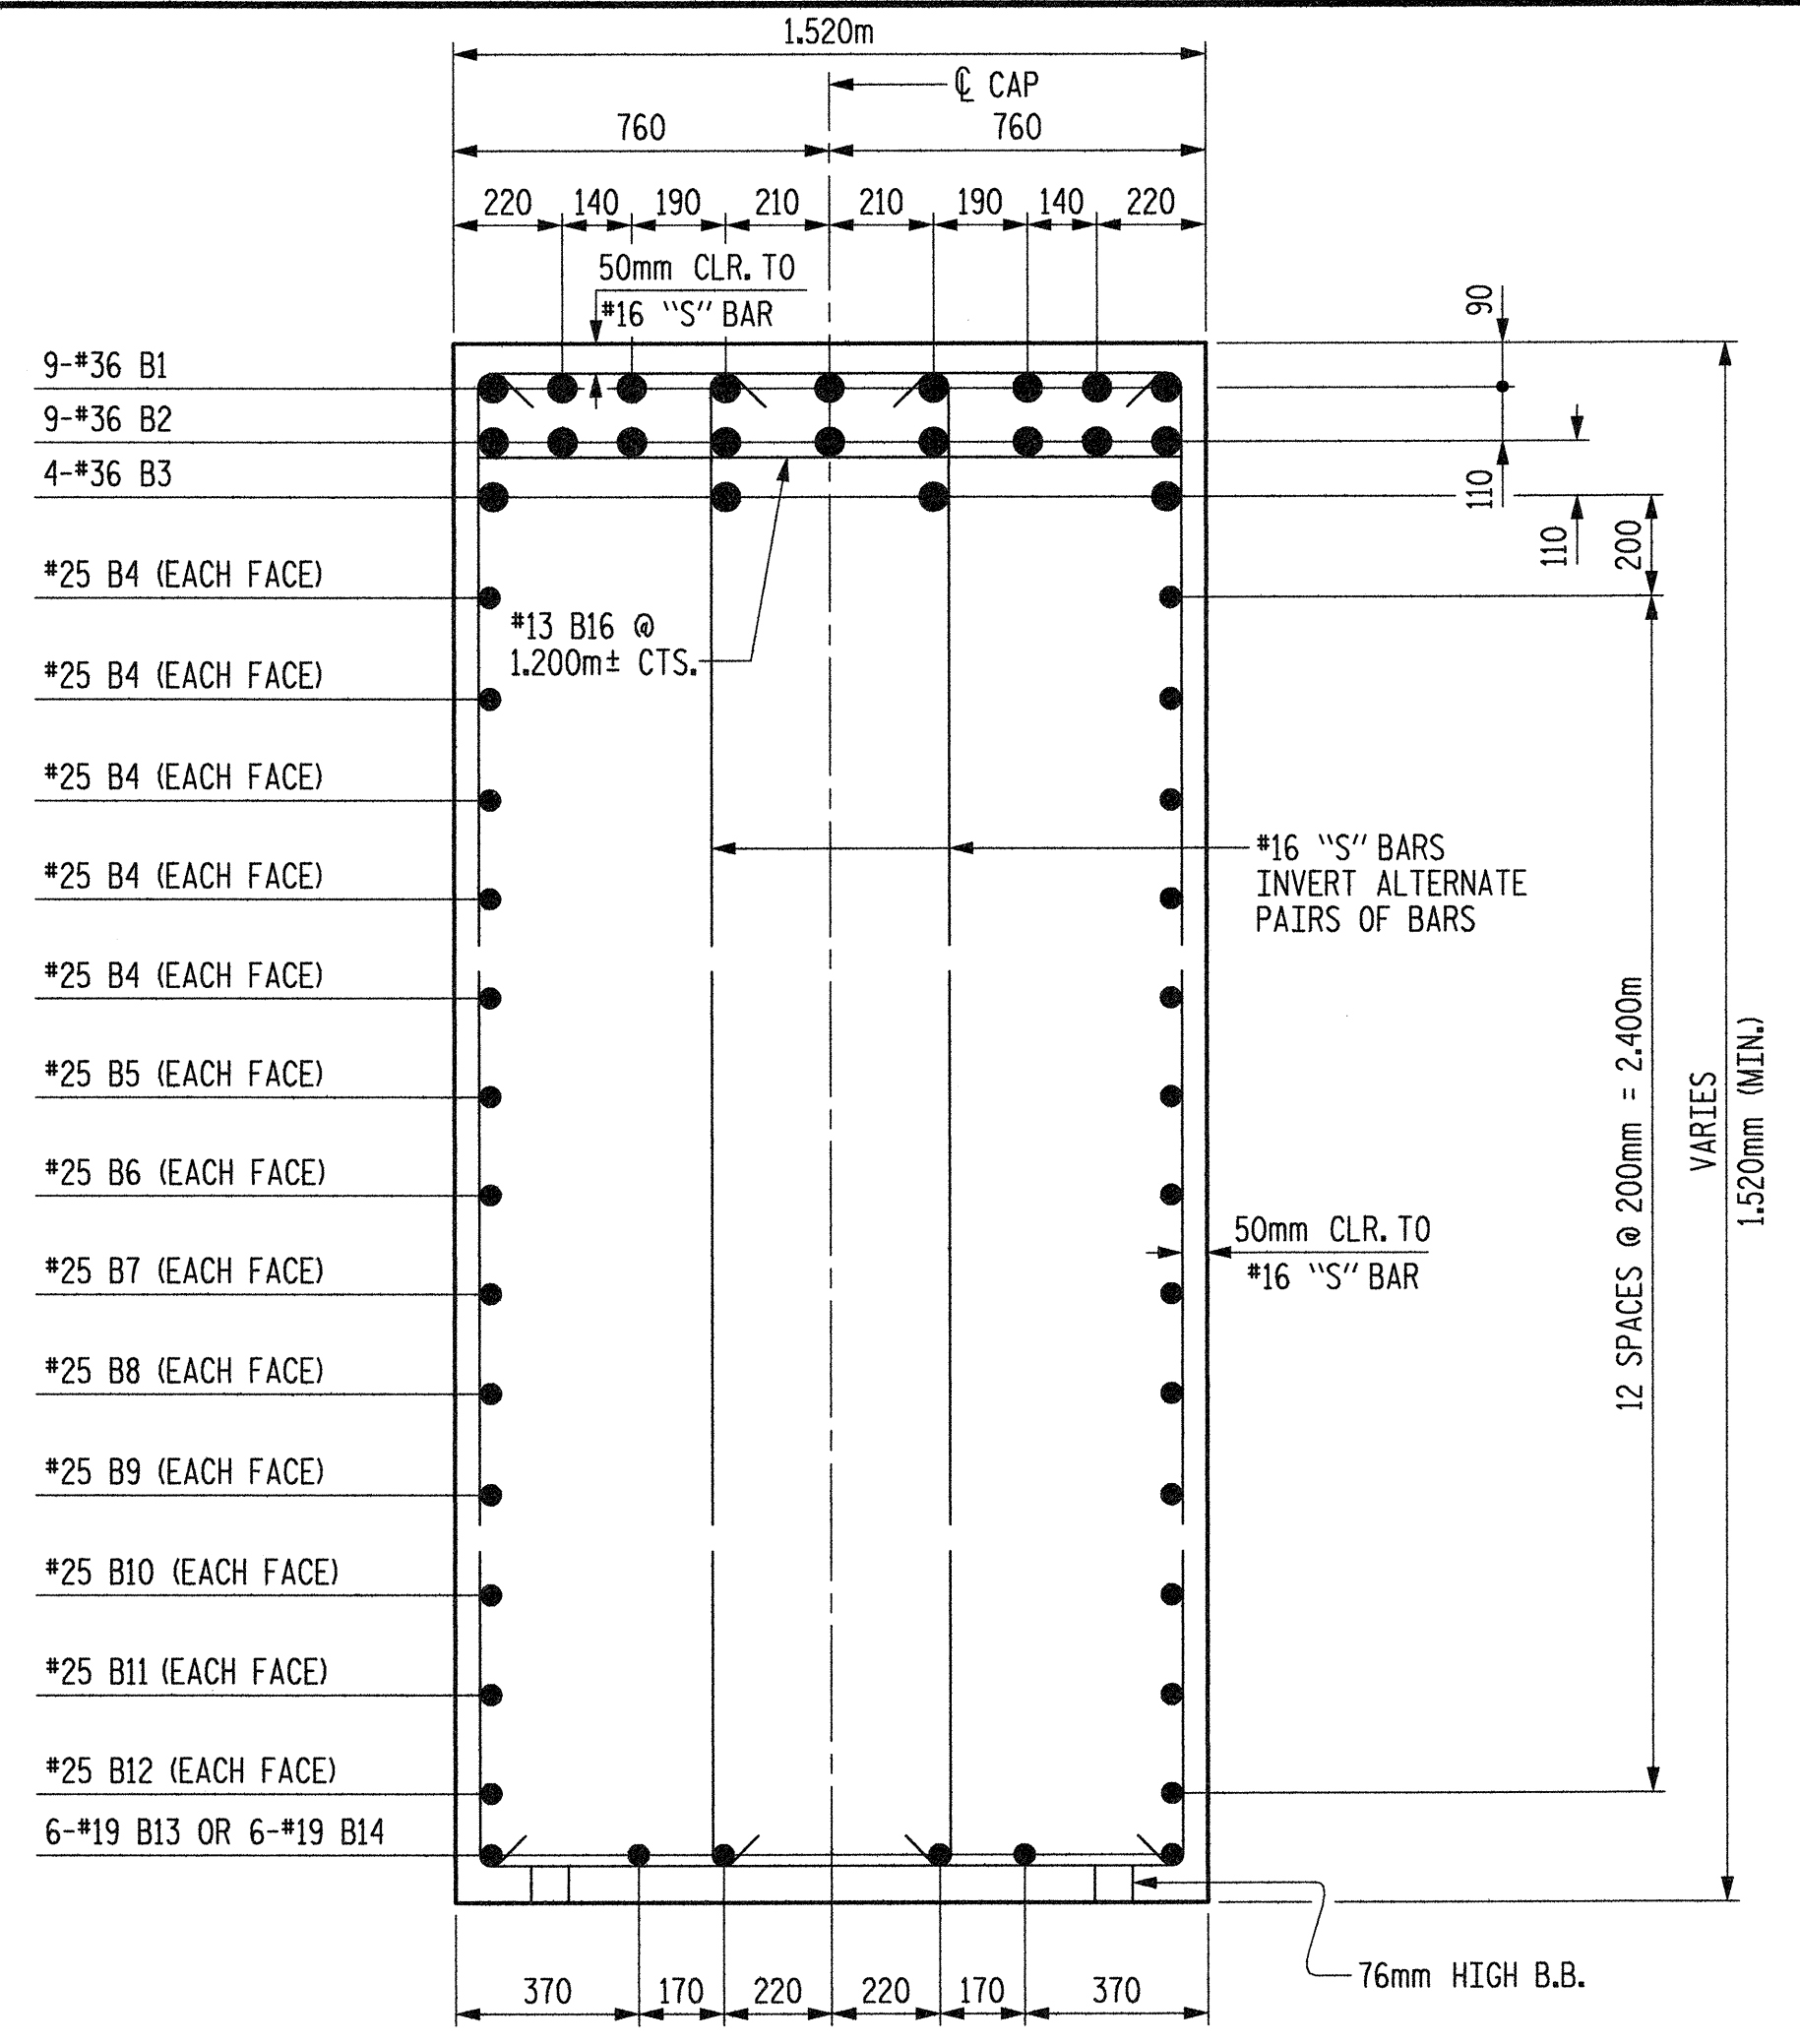

SECTION A-A

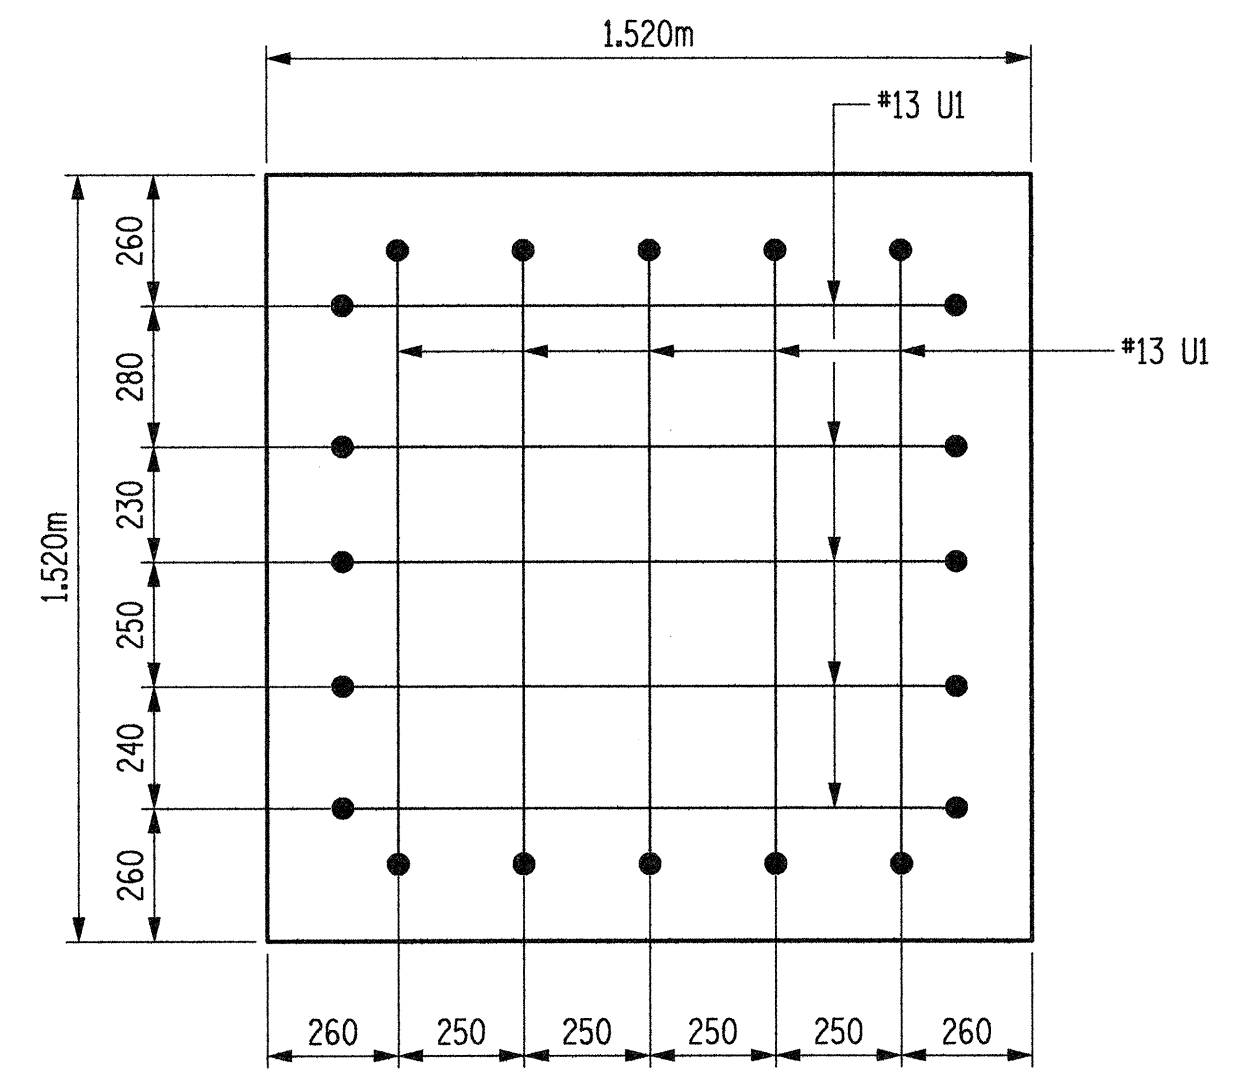

VIEW B-B

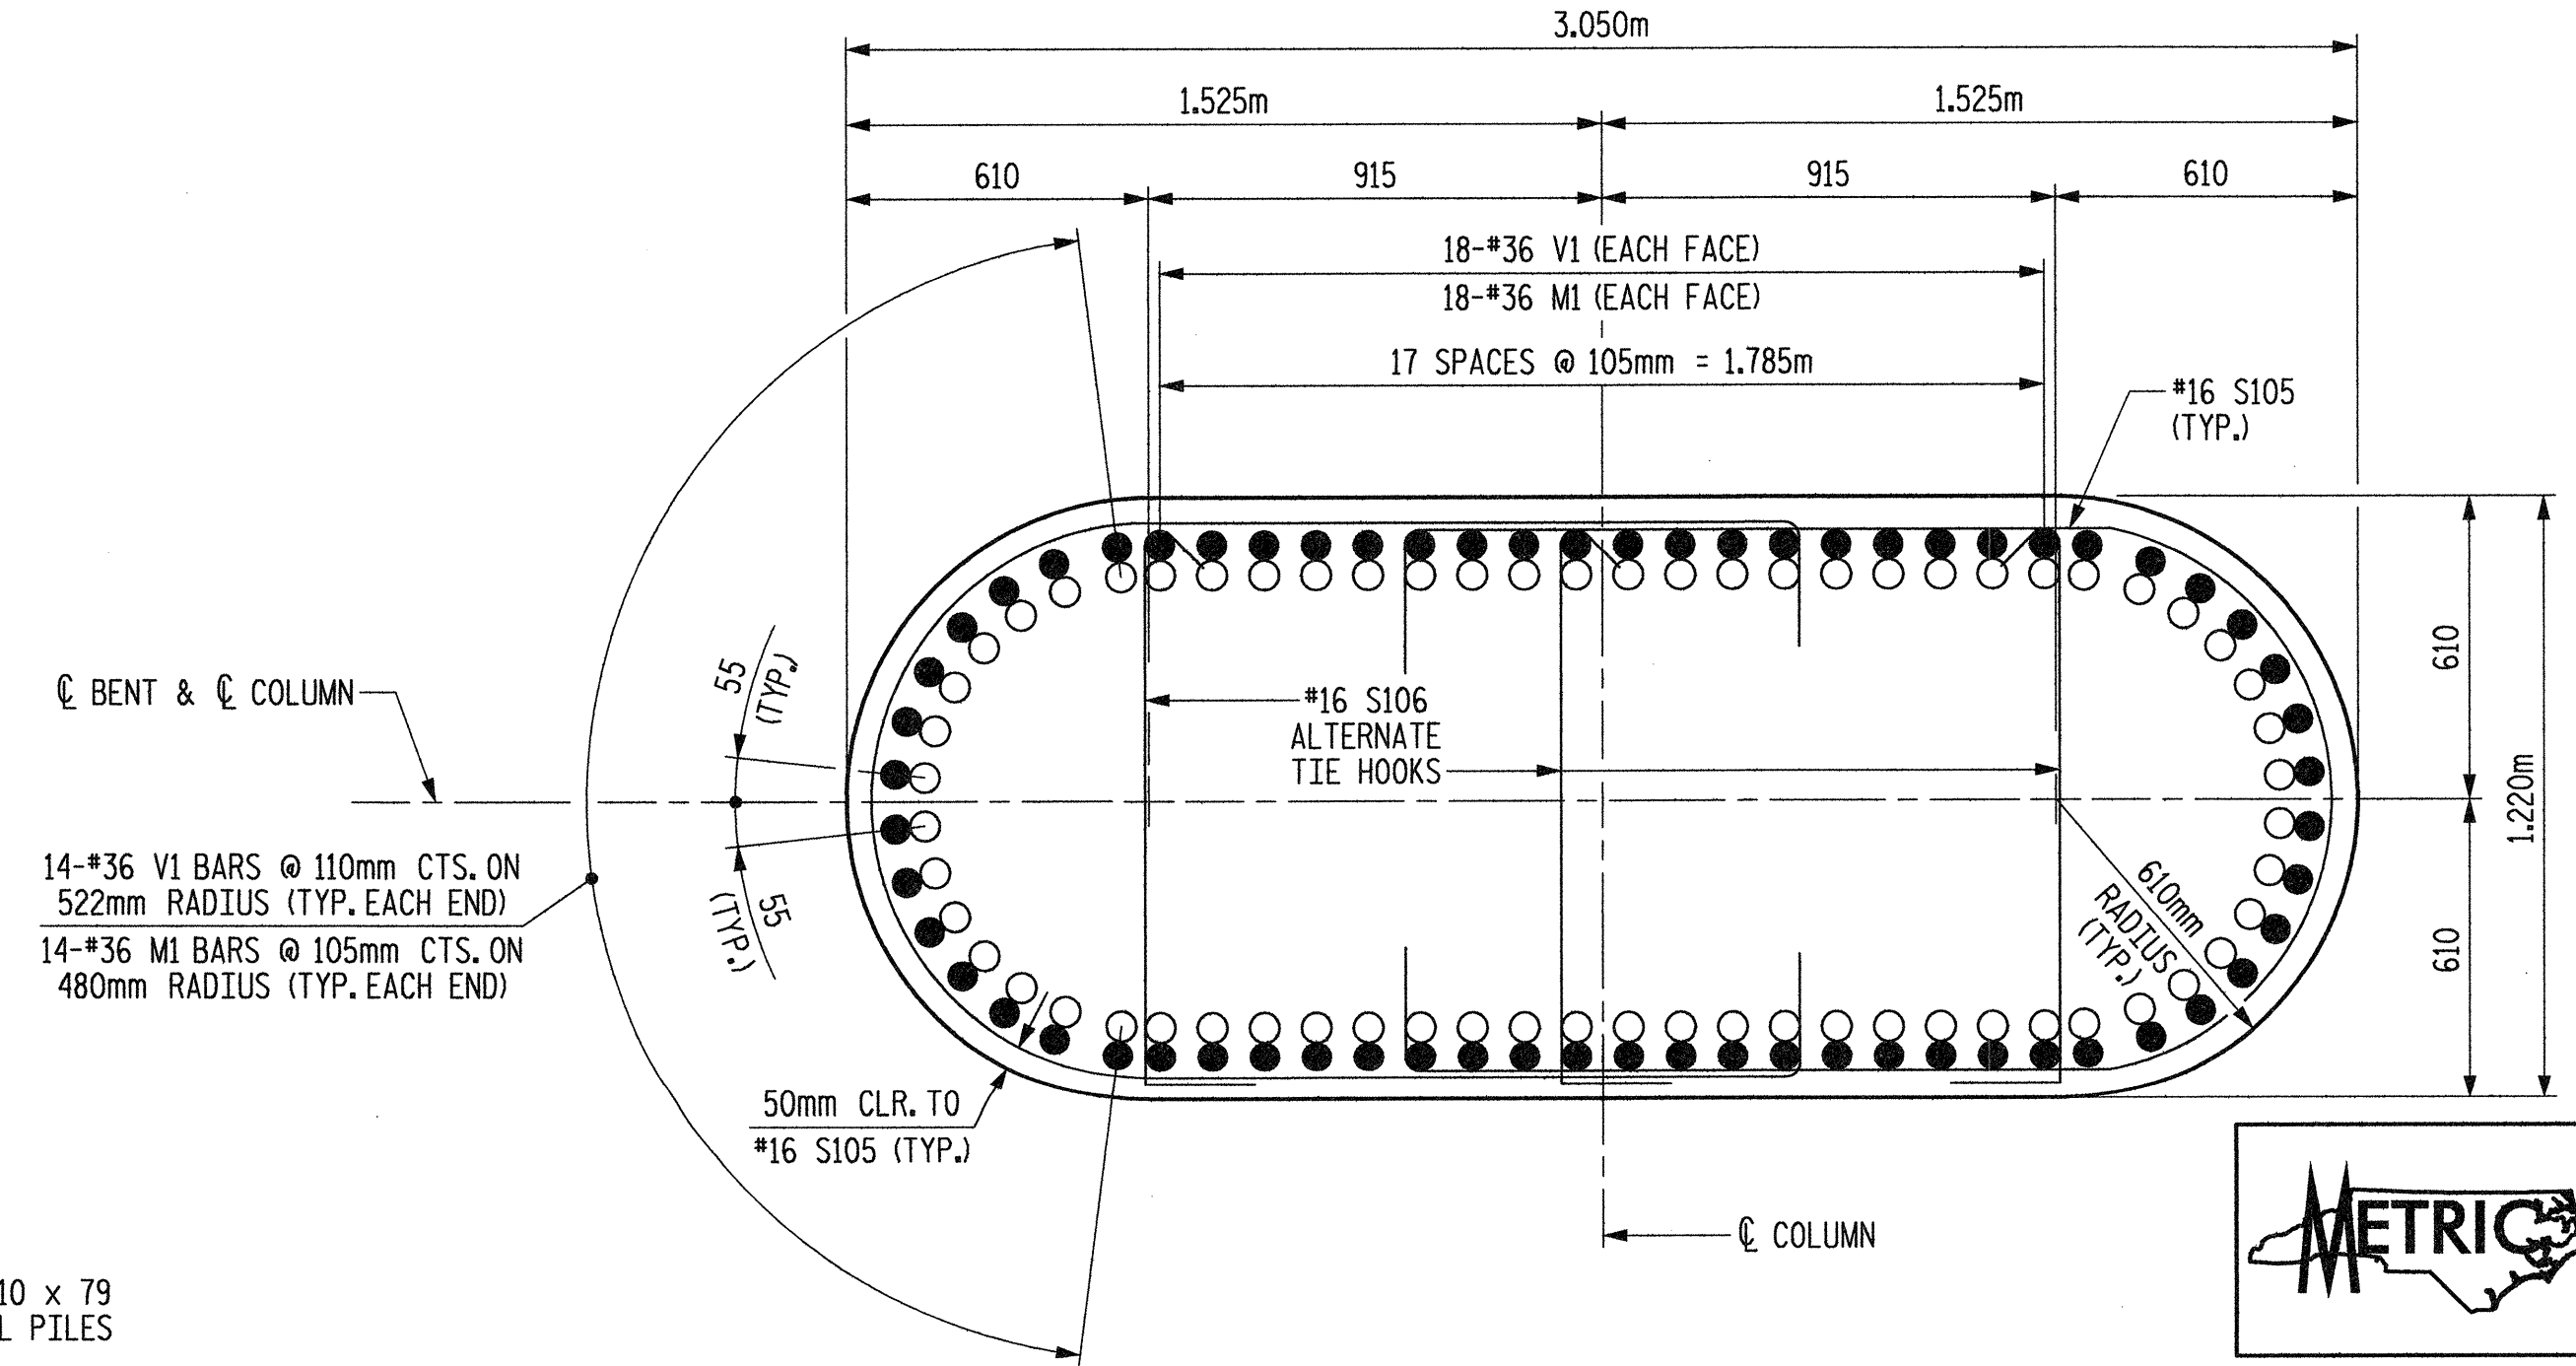

SECTION C-C



○ #36 M1
● #36 V1

PROJECT NO. R-2552AA
WAKE-JOHNSTON COUNTY
STATION: 28+31.359 -I1Y1-

SHEET 2 OF 3

STATE OF NORTH CAROLINA
DEPARTMENT OF TRANSPORTATION
RALEIGH

SUBSTRUCTURE BENT #4

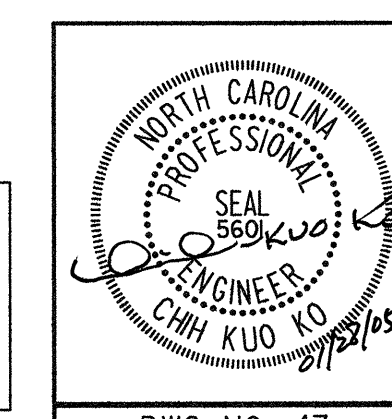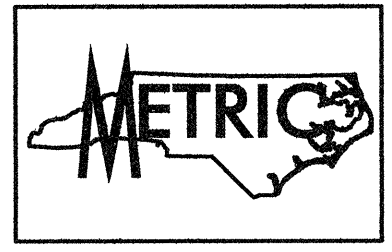

Plans prepared by:
KO & ASSOCIATES, P.C.
Consulting Engineers
1011 SCHAUER DR., SUITE #202
RALEIGH, N.C. 27606
For Division of Highways

REVISIONS						SHEET NO.
NO.	BY:	DATE:	NO.	BY:	DATE:	TOTAL SHEETS
1			3			5-130
2			4			429

DWG. NO. 47

PLOT: 01/27/2005 09:41:05 PM K & Associates, P.C.
 FILE NAME: r:\2552aa\sub-bent-02.dgn

DRAWN BY: B.E. LANNING DATE: JAN. 2005
CHECKED BY: J.C. KO / A.K. ORR DATE: JAN. 2005