



SECTION A-A

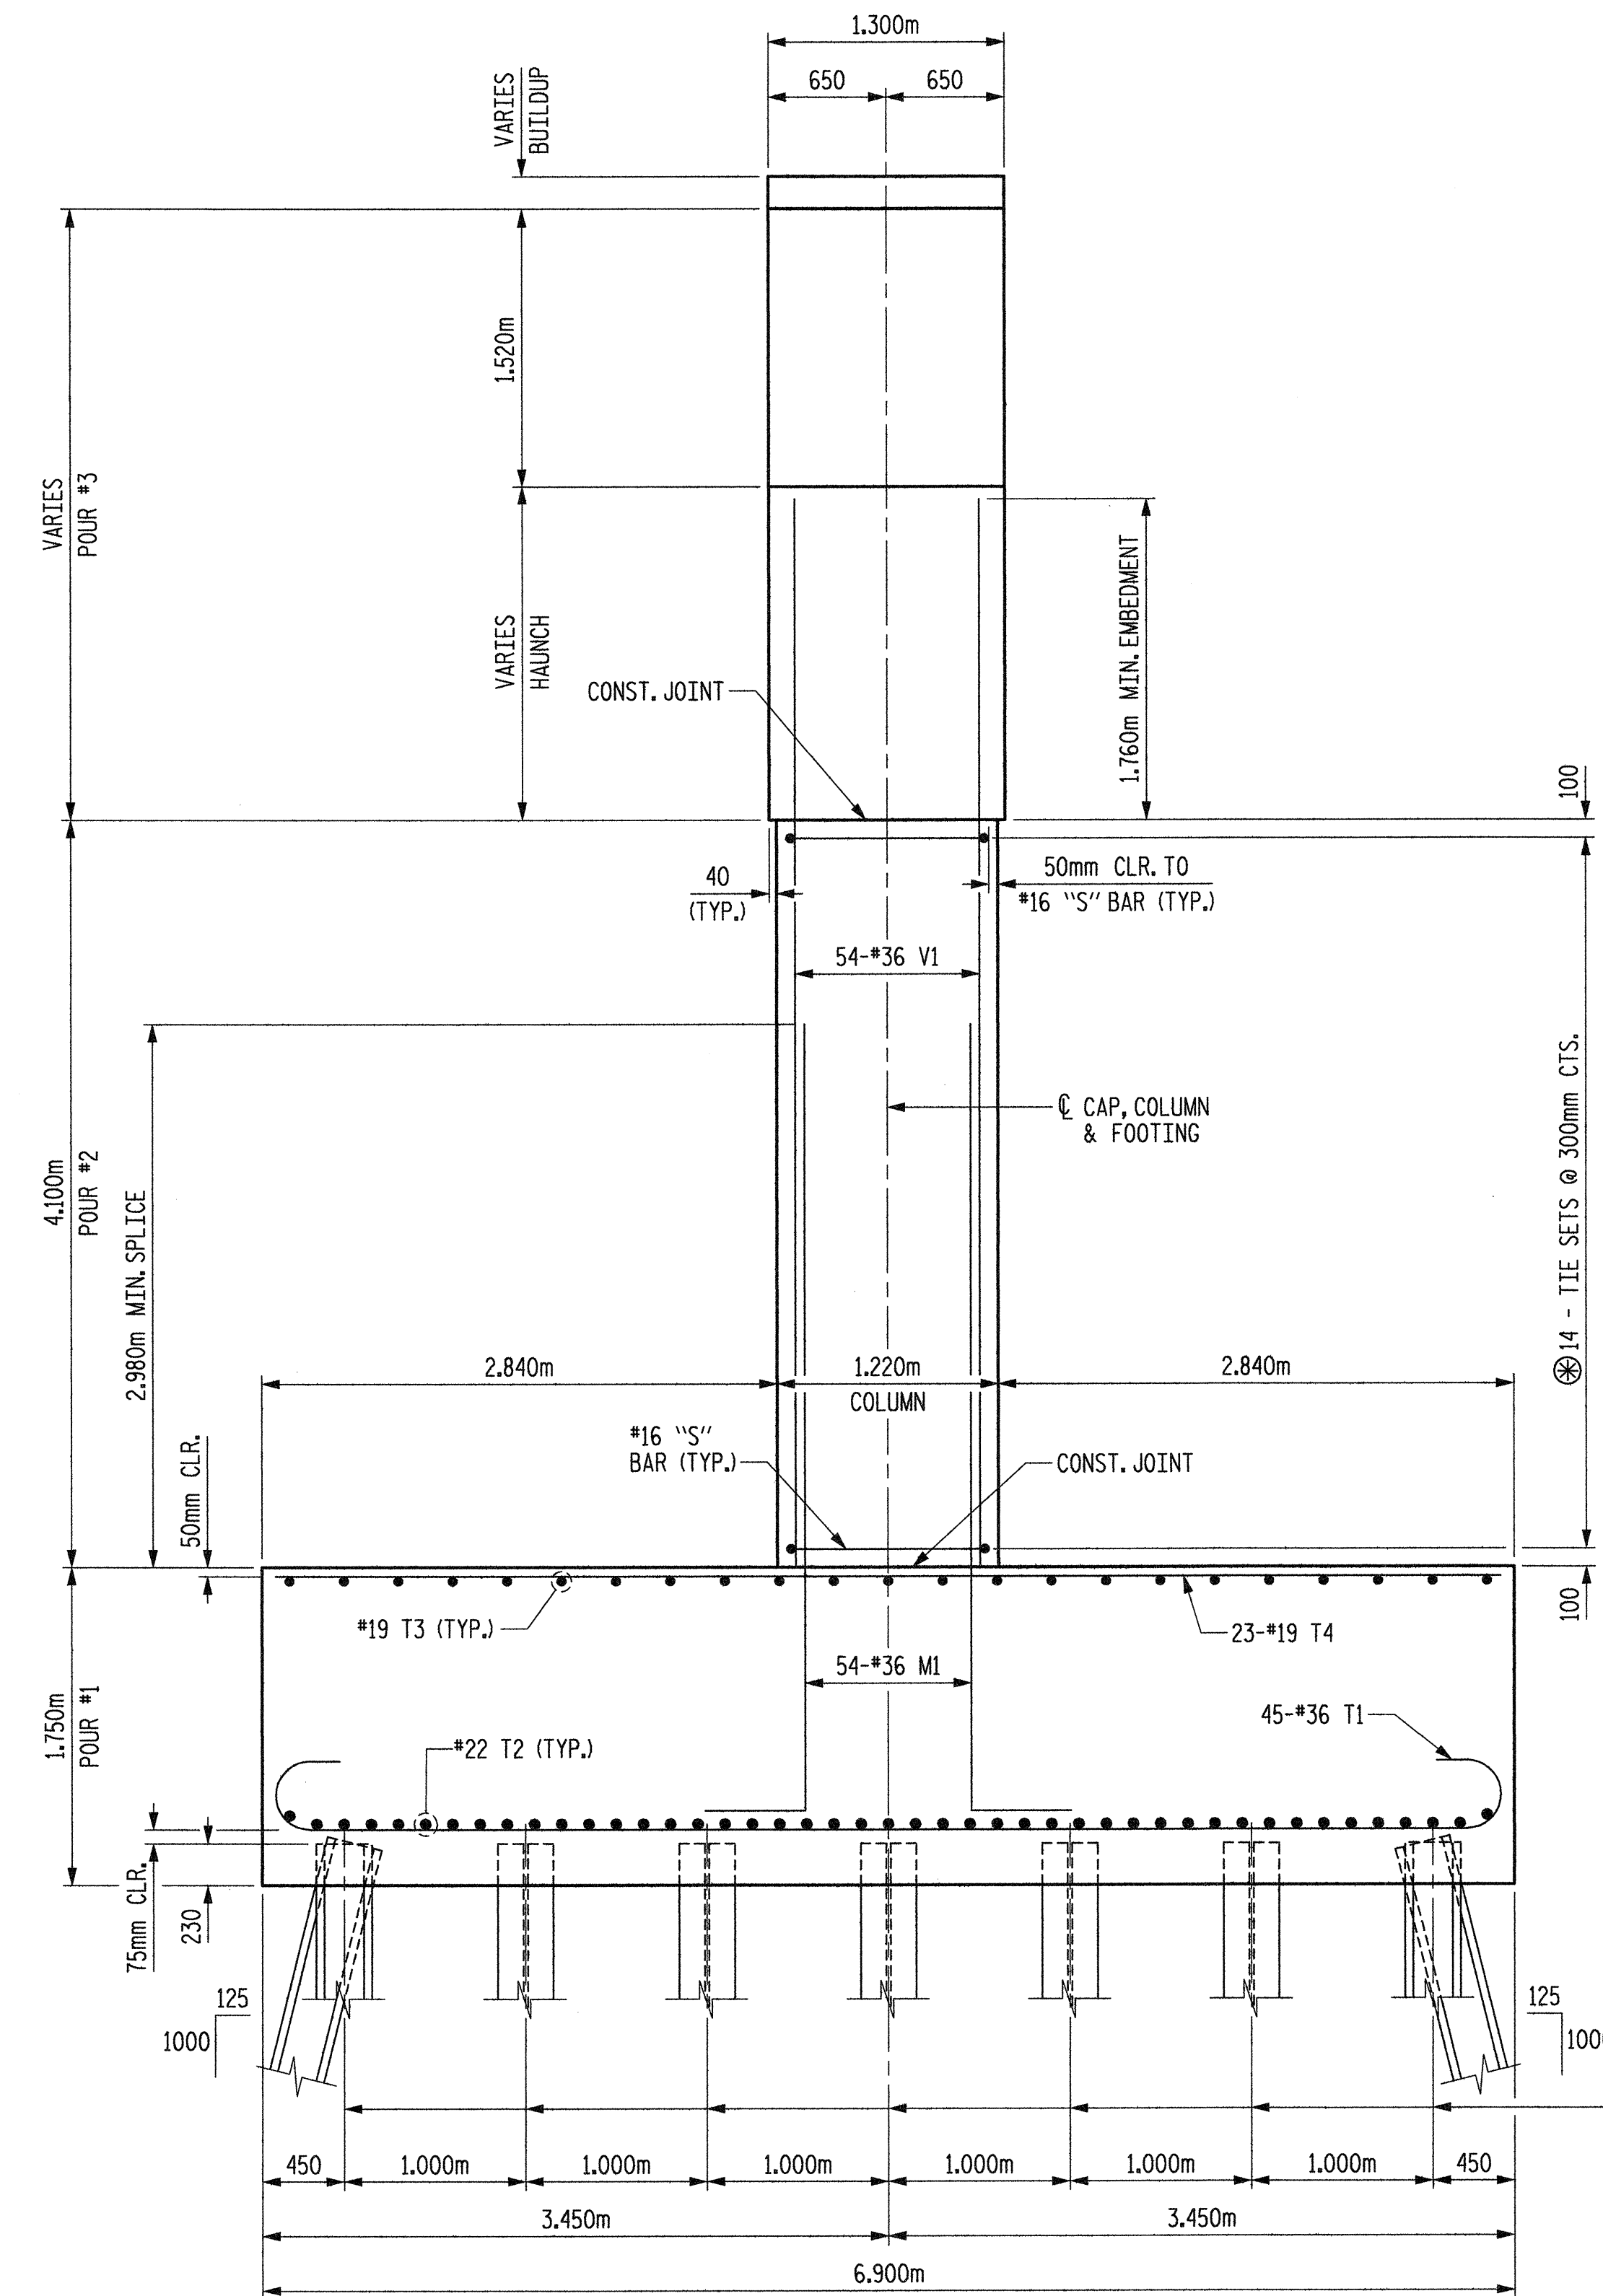


END ELEVATION

1 TIE SET = 2-#16 S83 & 3-#16 S84

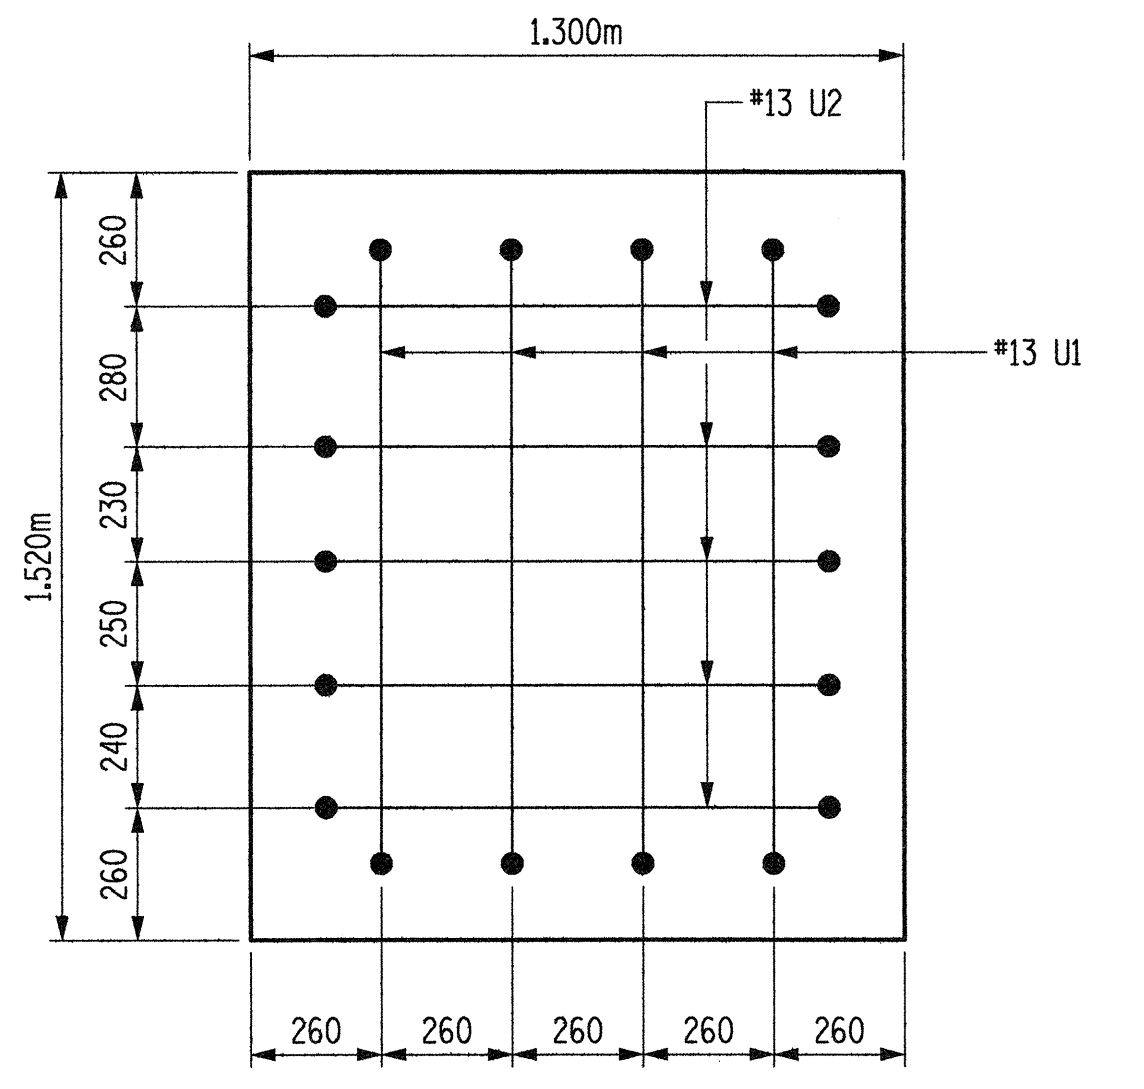

VIEW B-B

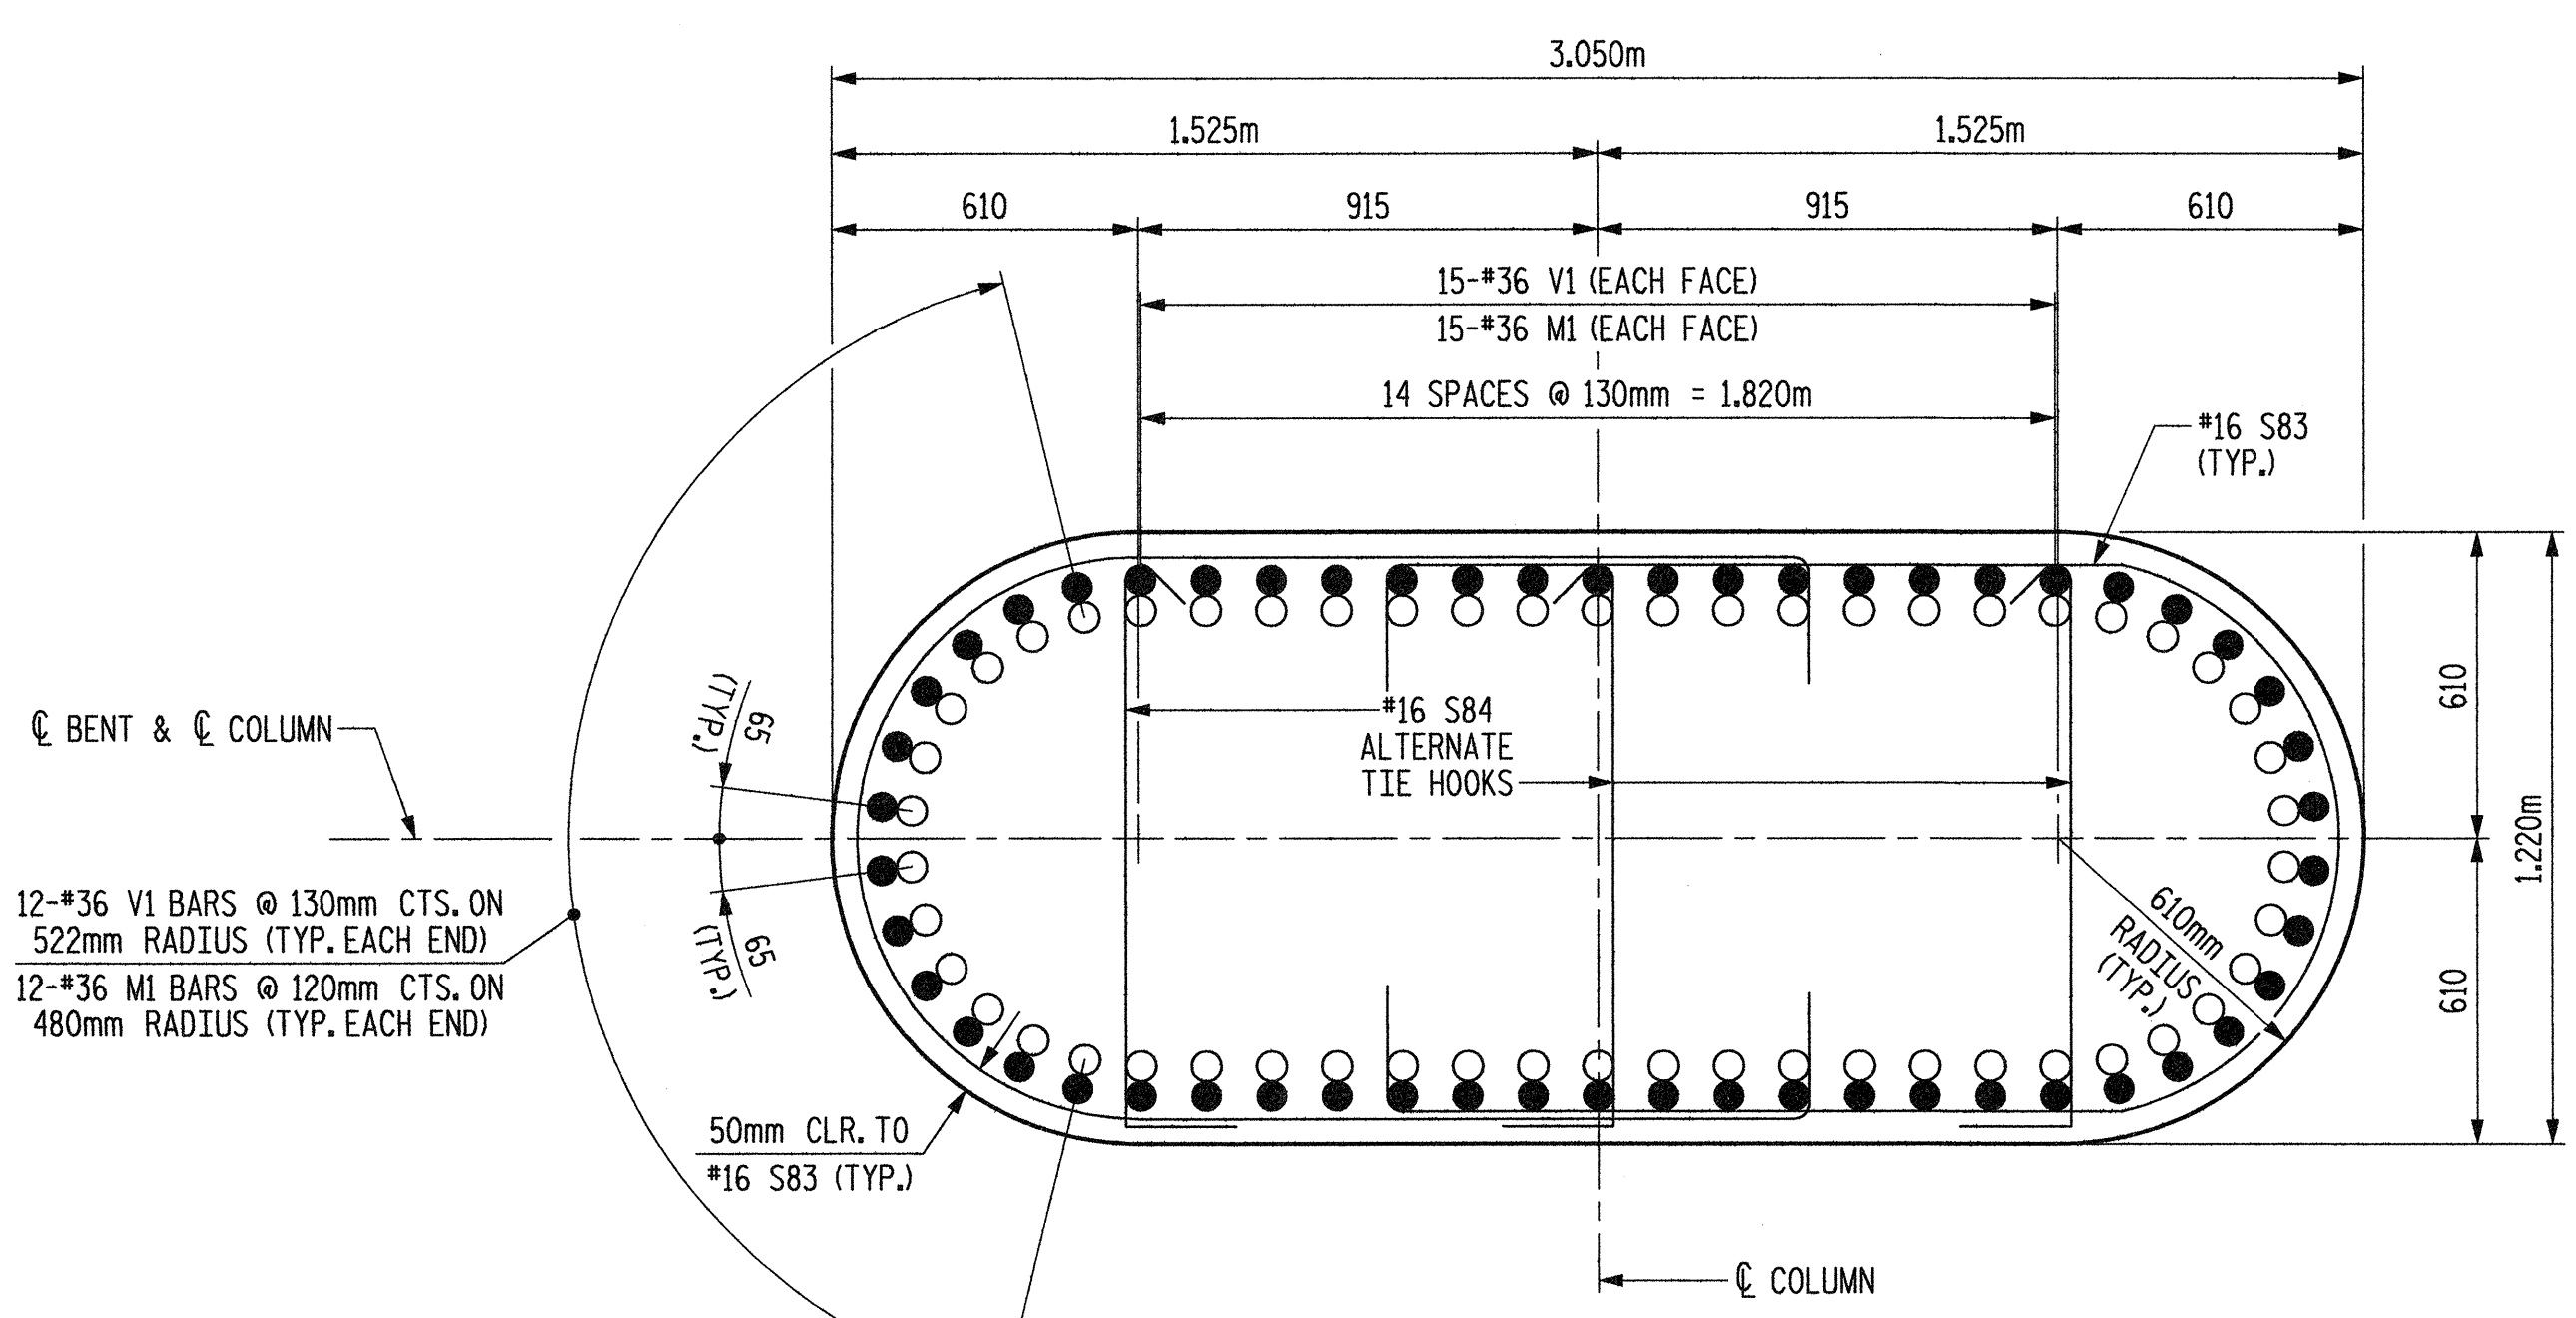

SECTION C-C



○ #36 M1  
● #36 V1

PROJECT NO. R-2552AA  
WAKE-JOHNSTON COUNTY  
STATION: 28+31.359 -I1Y1-

SHEET 2 OF 3

STATE OF NORTH CAROLINA  
DEPARTMENT OF TRANSPORTATION  
RALEIGH

SUBSTRUCTURE  
BENT #2

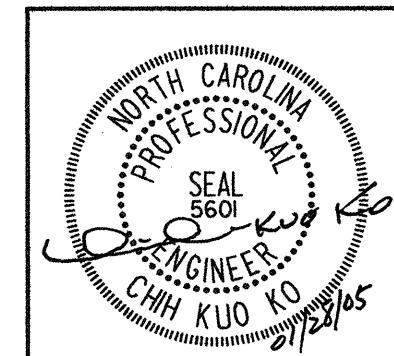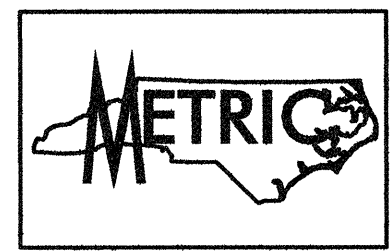

Plans prepared by:  
**KO & ASSOCIATES, P.C.**  
Consulting Engineers  
1011 SCHAUER DR. SUITE #202  
RALEIGH, N.C. 27606  
For Division of Highways

REVISIONS						SHEET NO.
NO.	BY:	DATE:	NO.	BY:	DATE:	
1			3			5-124
2			4			TOTAL SHEETS 429

DWG. NO. 41

Drawn by: B.E. LANNING DATE: JAN. 2005  
Checked by: J.C. KO / A.K. ORR DATE: JAN. 2005

Plot: 01/27/2005  
File Name: r1\2552aa.dwg  
3630155 PW Ko & Associates, P.C.