



TOP FLANGE PLATE

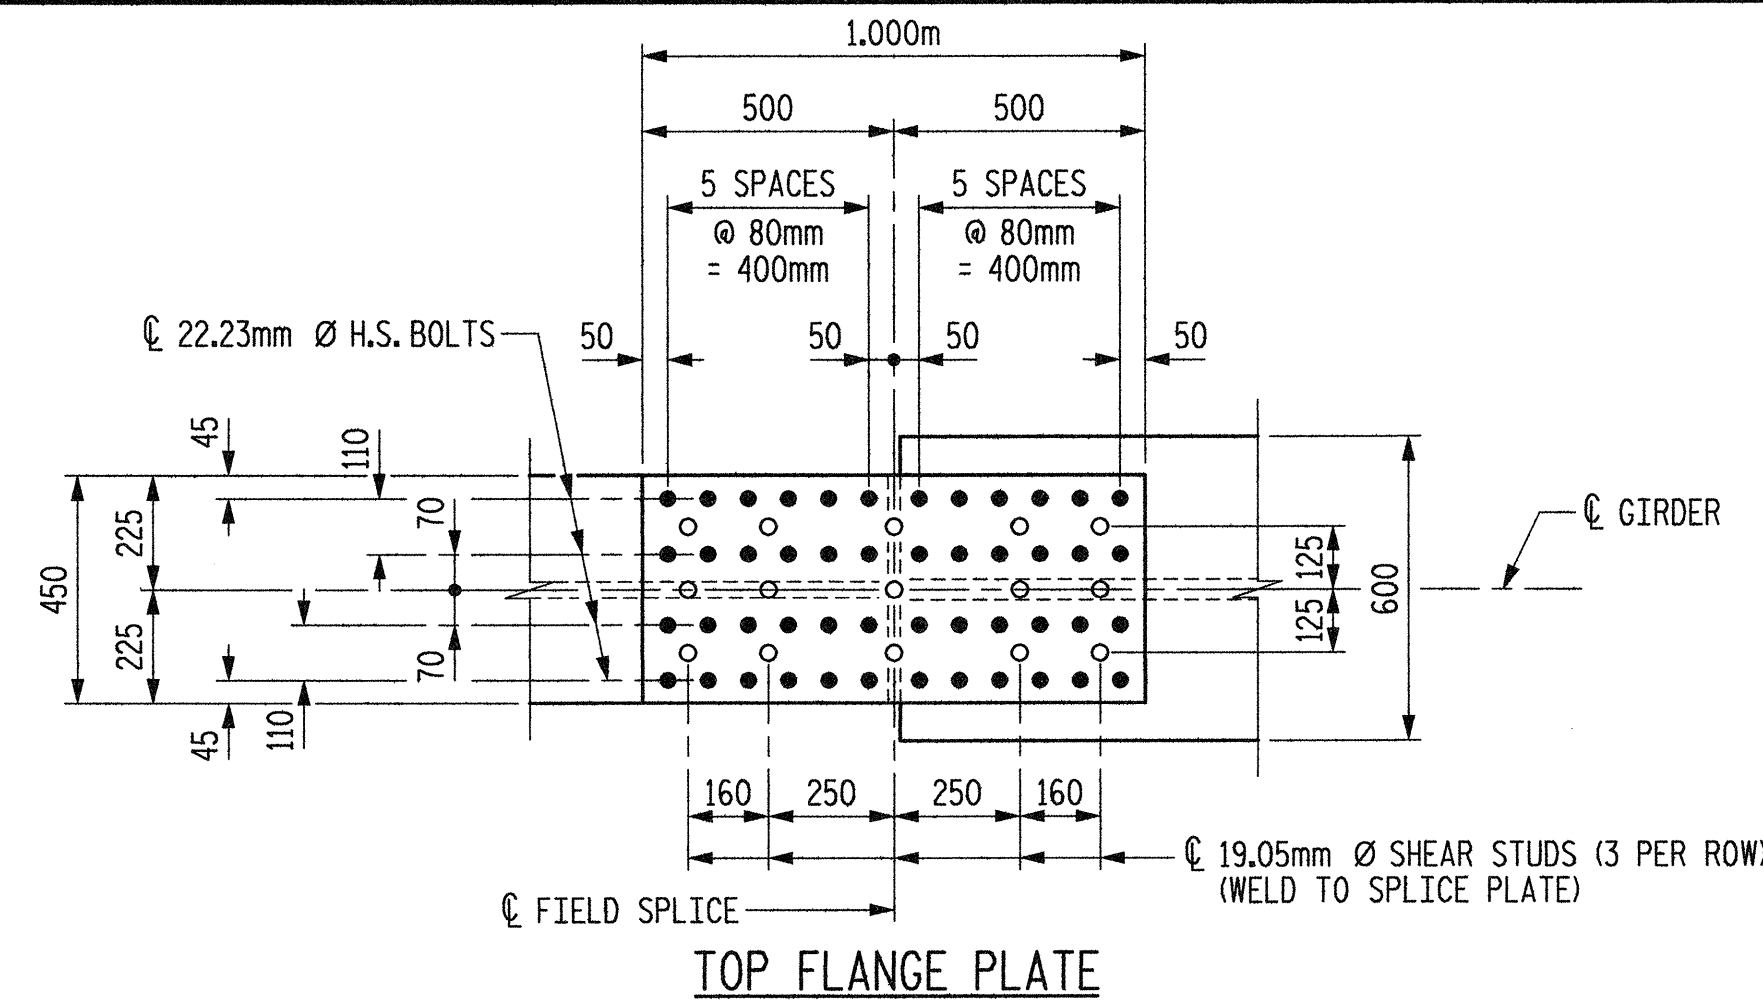


TOP FLANGE PLATE

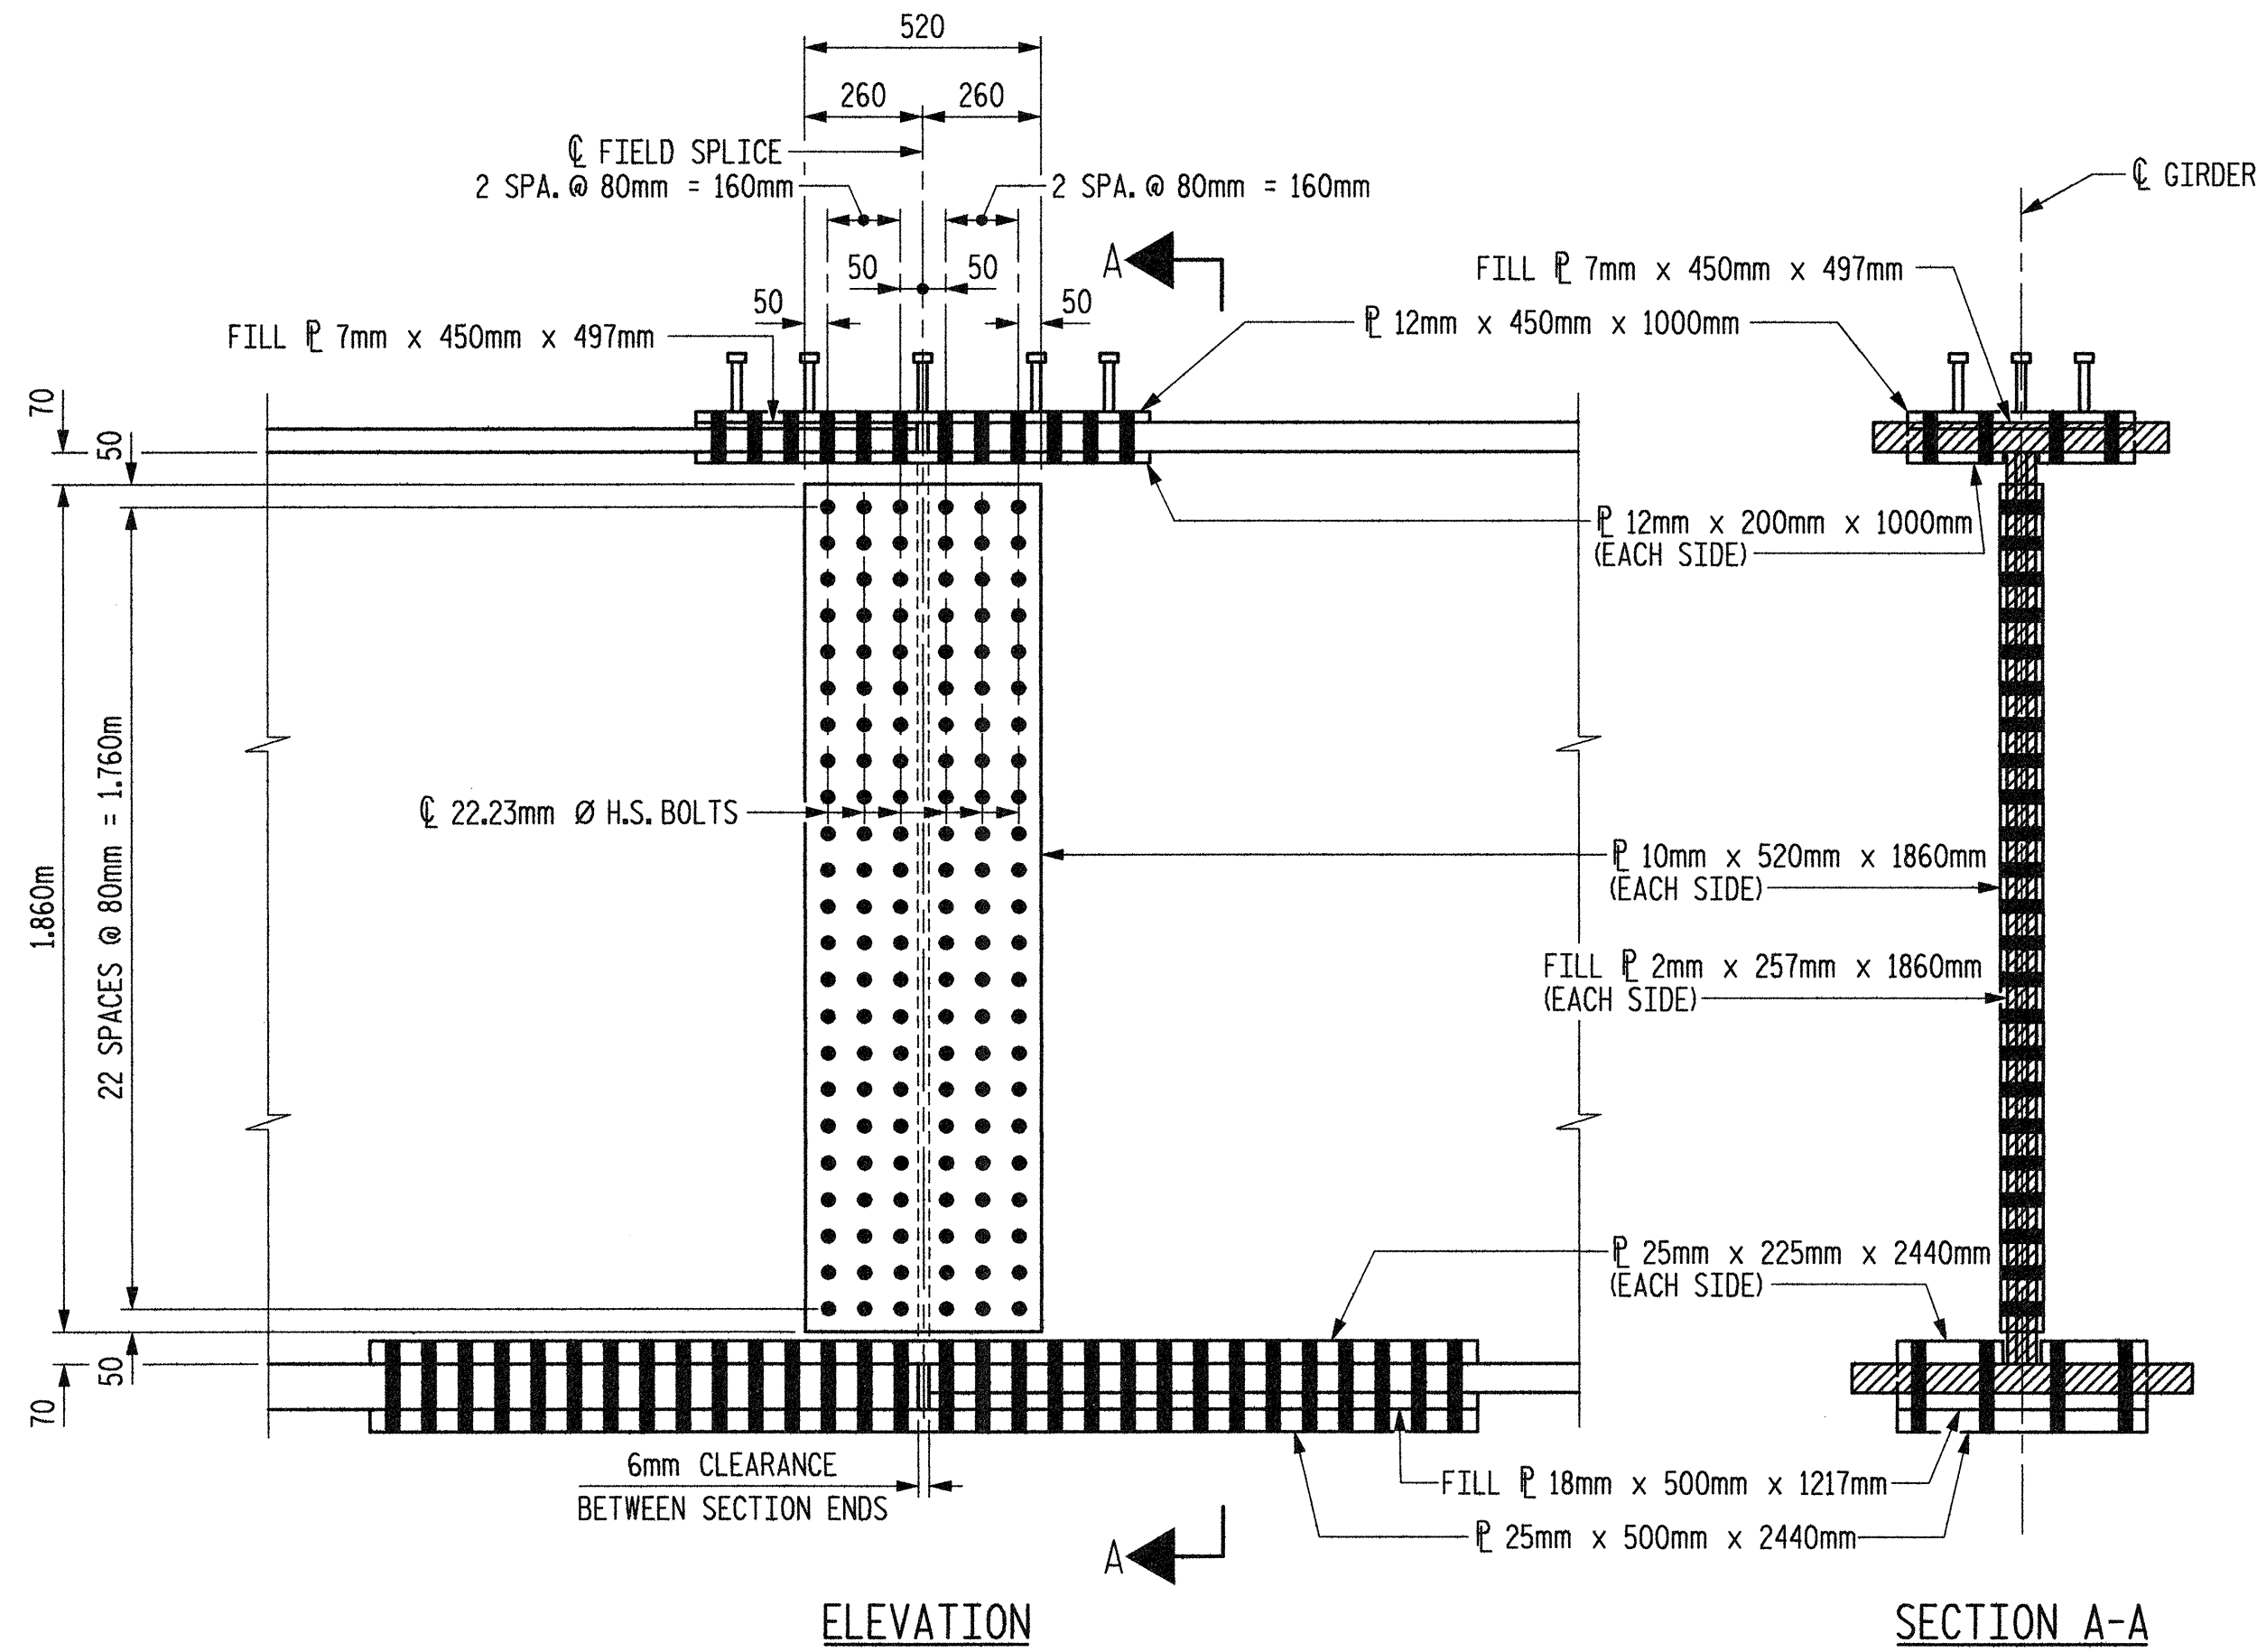


ELEVATION

SECTION A-A

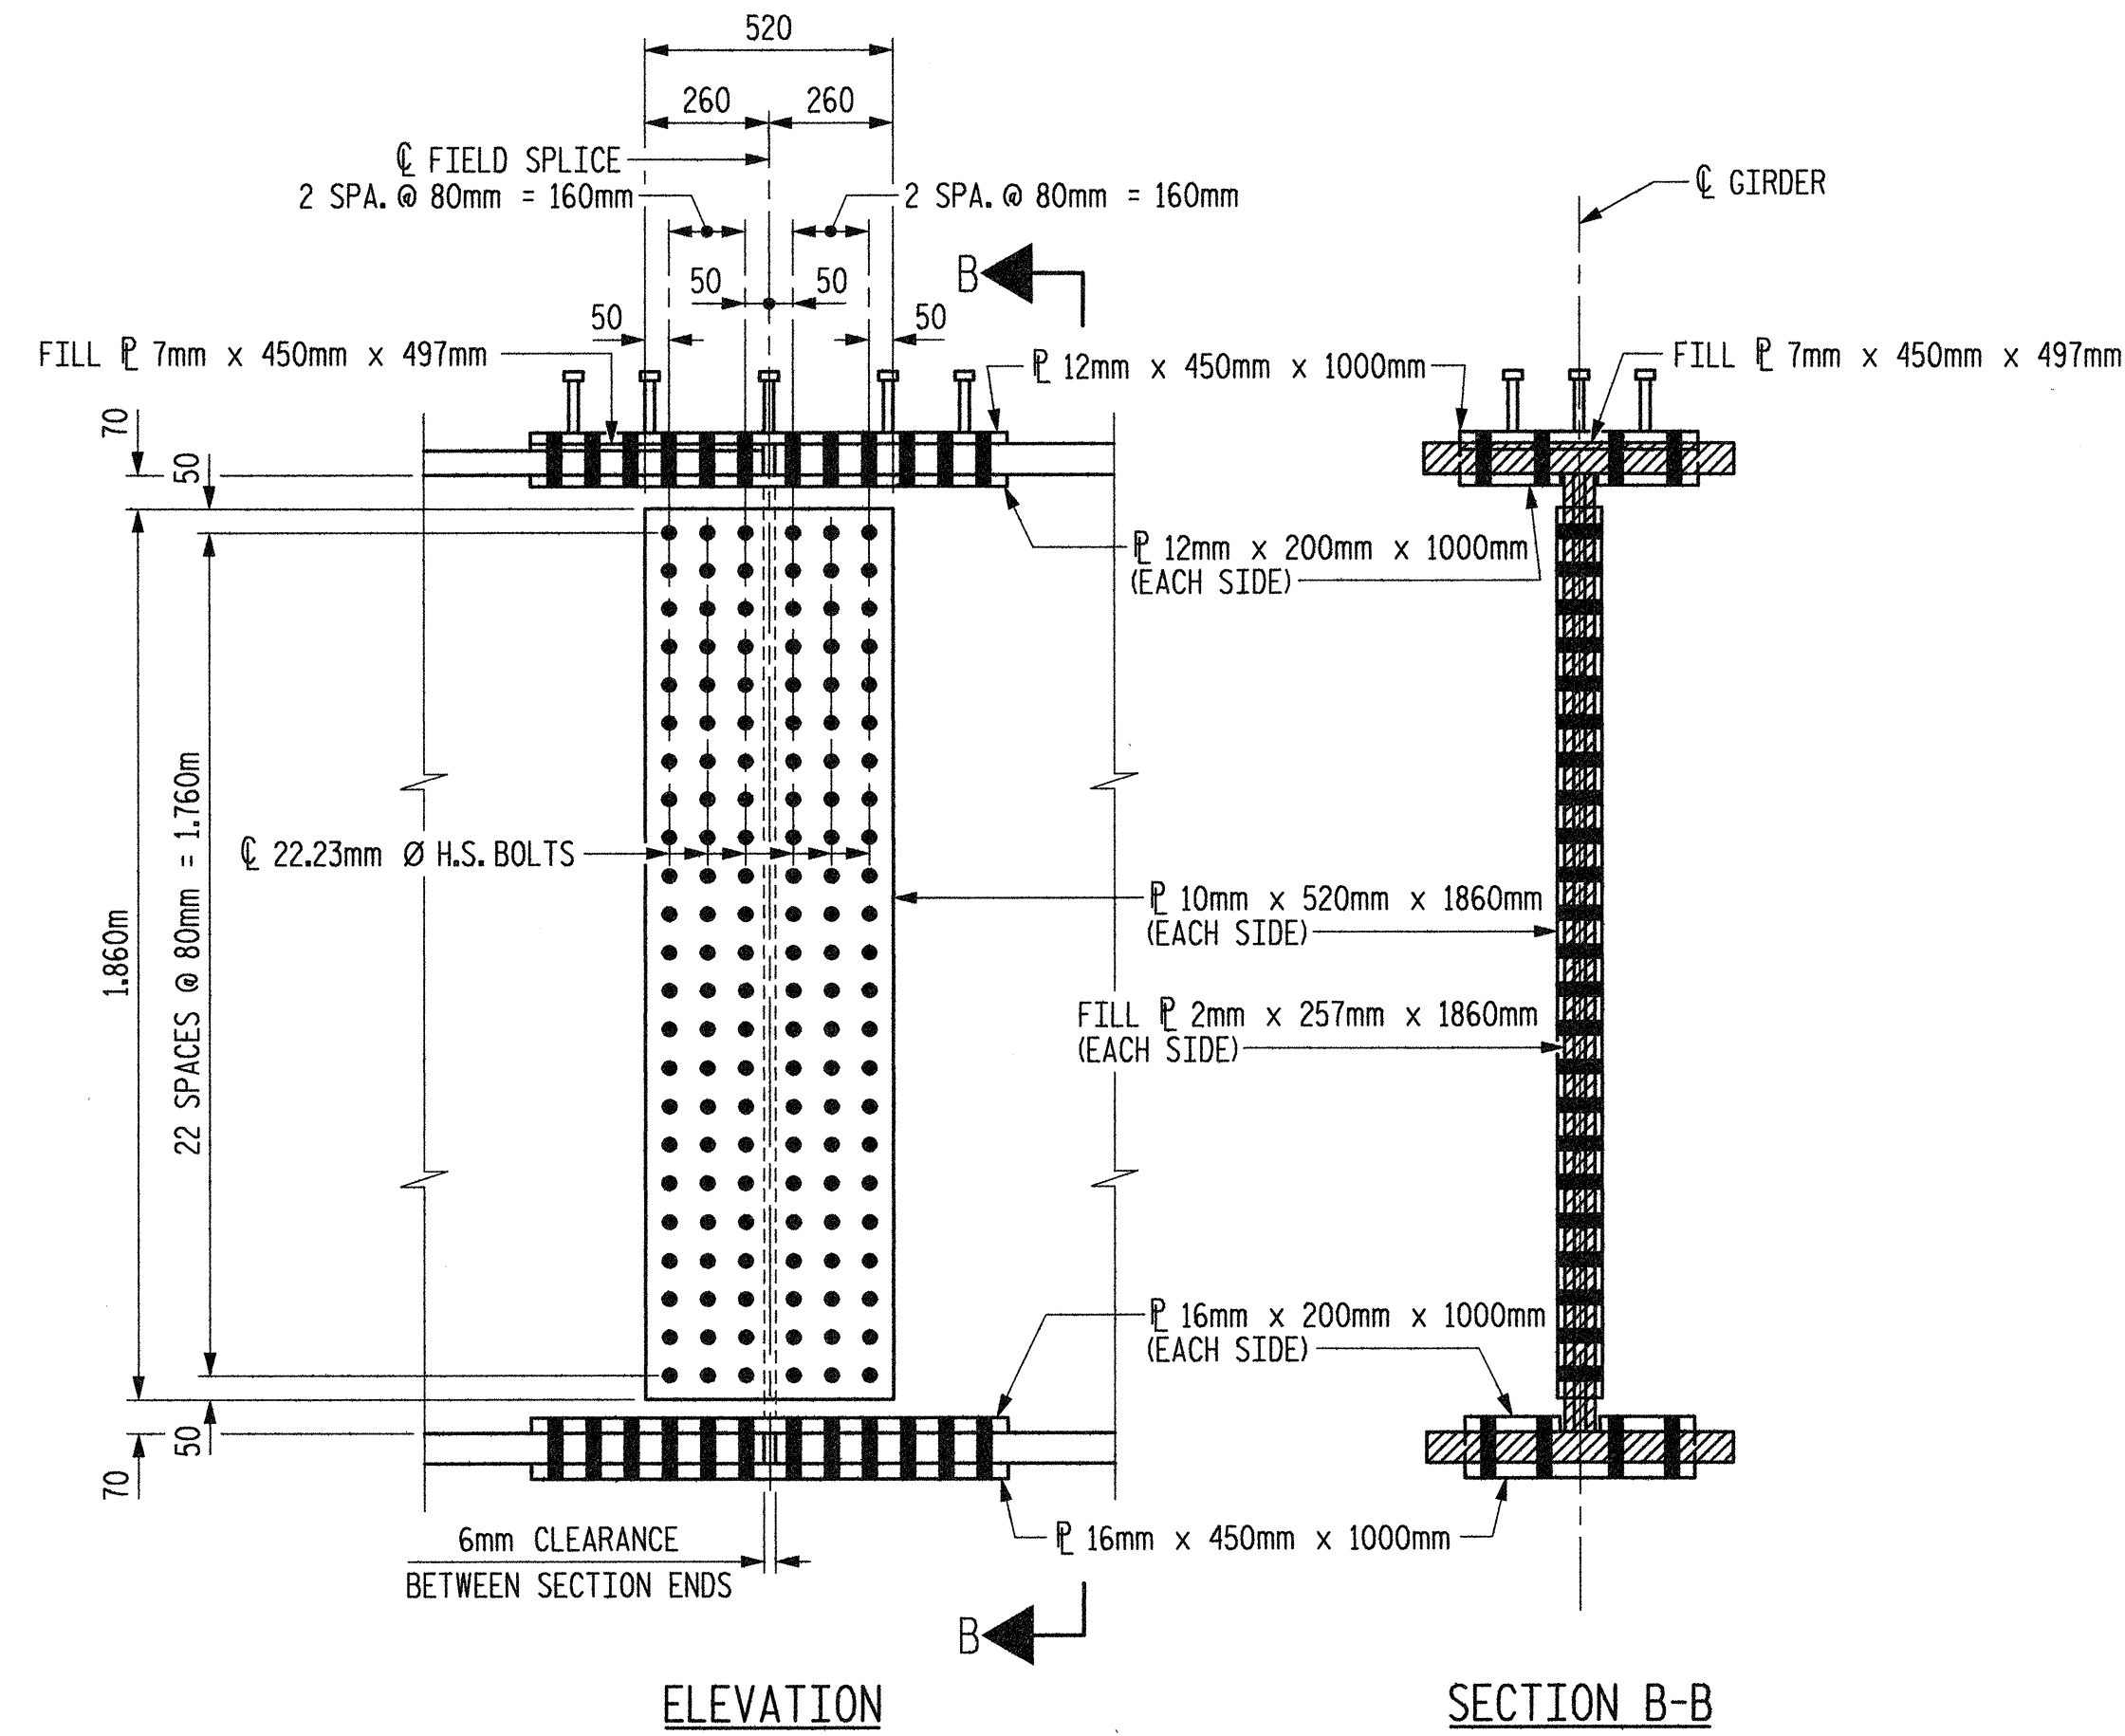


ELEVATION

SECTION B-B

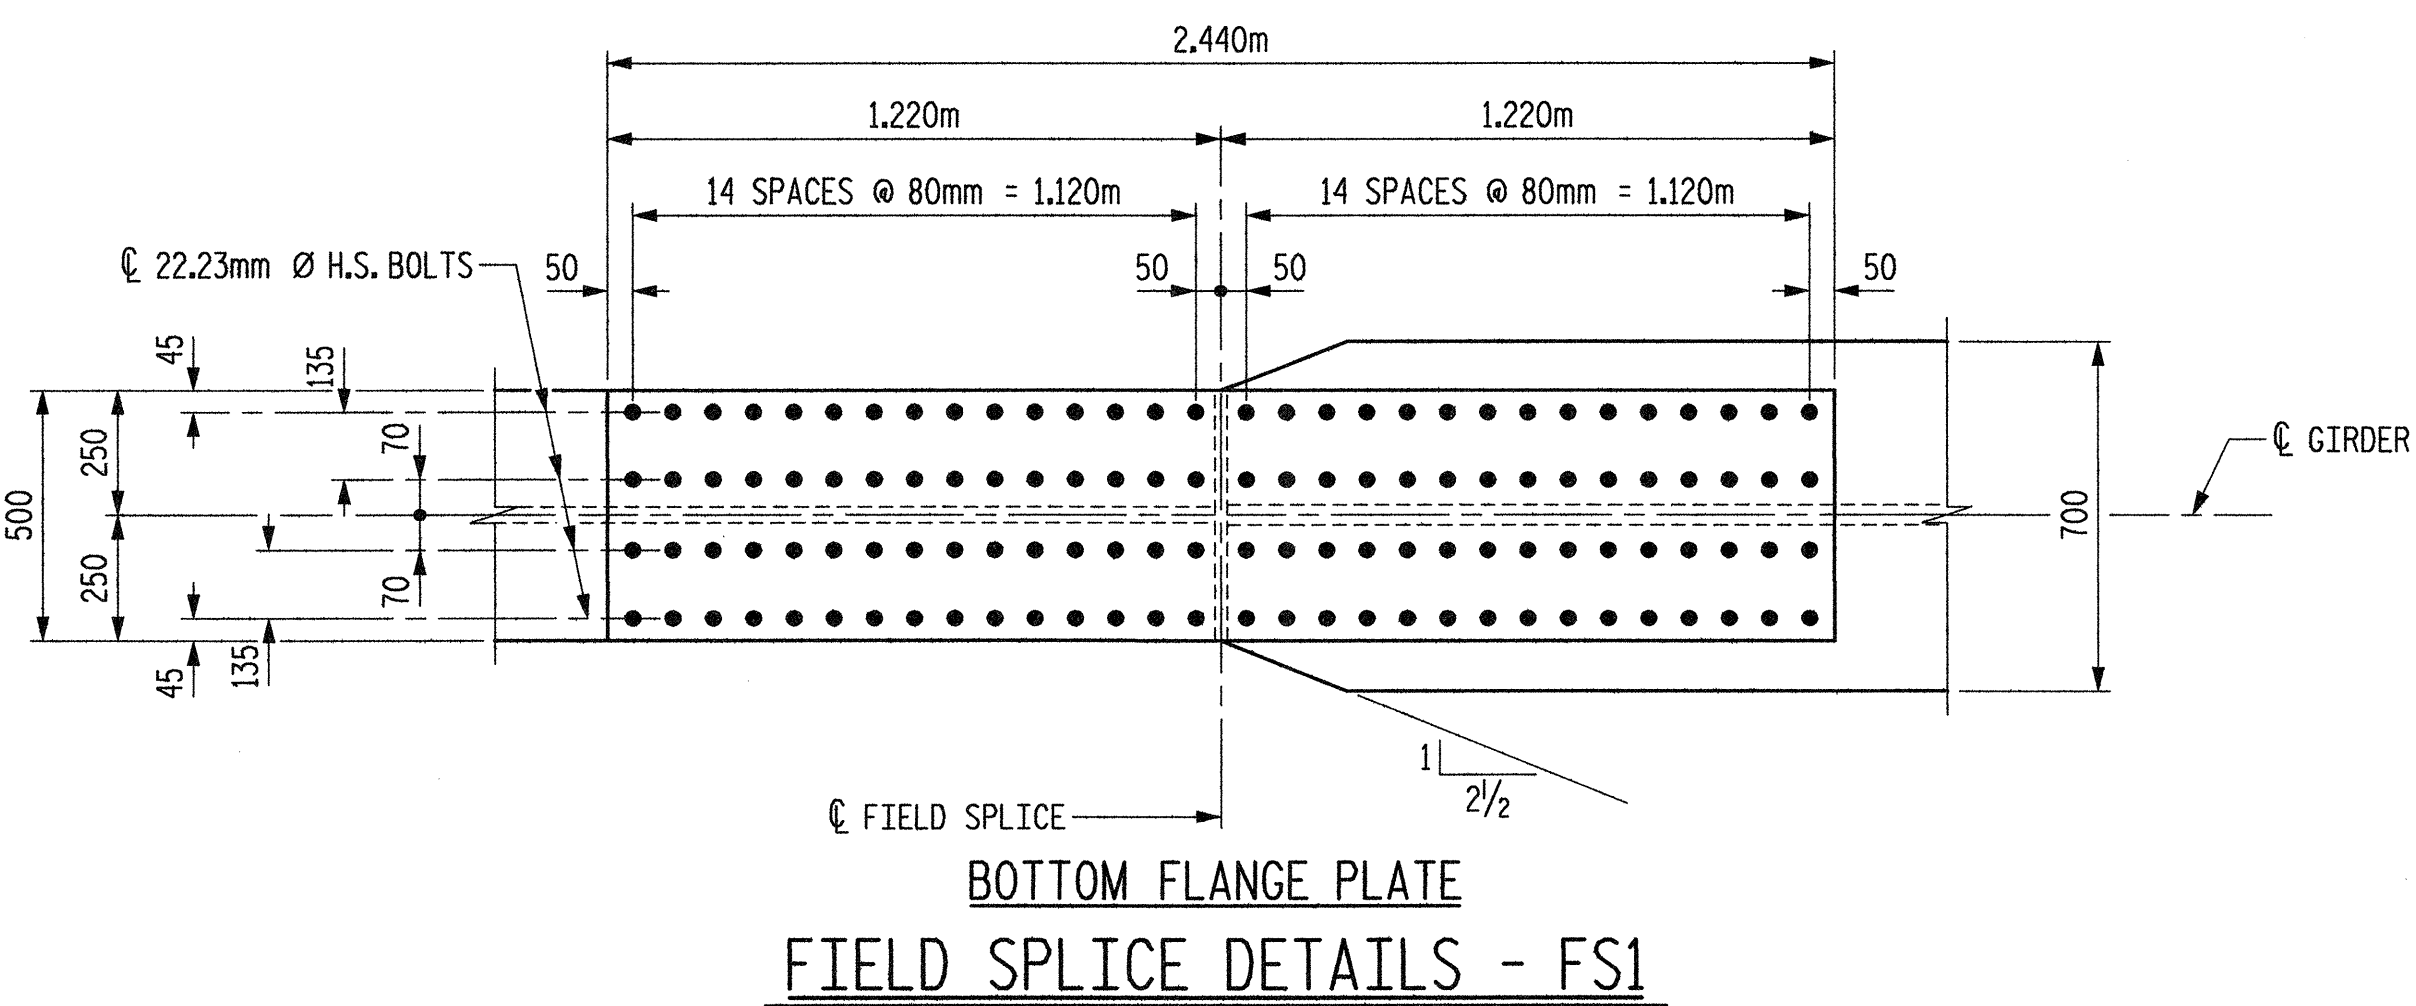

BOTTOM FLANGE PLATE
FIELD SPLICE DETAILS - FS1

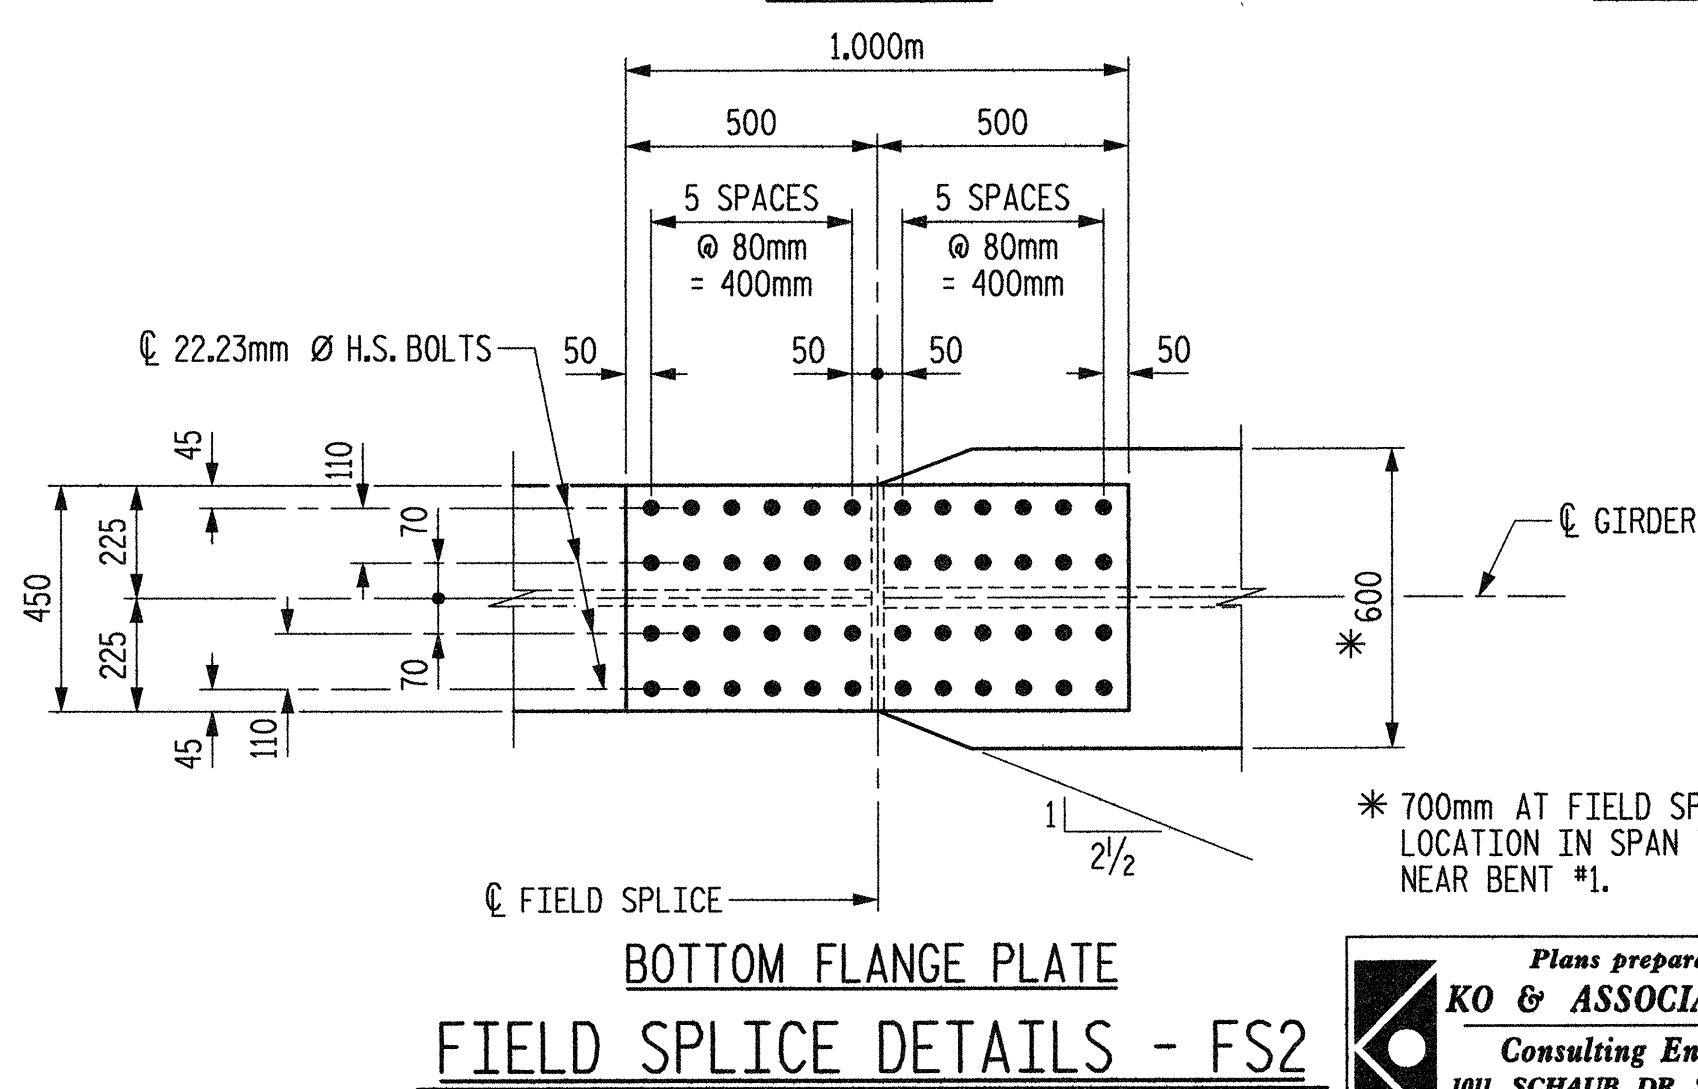



BOTTOM FLANGE PLATE
FIELD SPLICE DETAILS - FS2

PROJECT NO. R-2552AA
WAKE-JOHNSTON COUNTY
STATION: 28+31.359 -I1Y1-

SHEET 3 OF 4

STATE OF NORTH CAROLINA
DEPARTMENT OF TRANSPORTATION
RALEIGH

SUPERSTRUCTURE
STRUCTURAL STEEL DETAILS

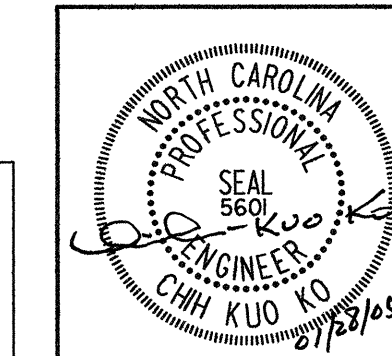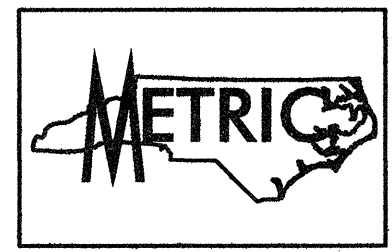

* 700mm AT FIELD SPLICE LOCATION IN SPAN "B" NEAR BENT #1.
Plans prepared by:
KO & ASSOCIATES, P.C.
Consulting Engineers
1011 SCHAUB DR., SUITE #202
RALEIGH, N.C. 27606
For Division of Highways

REVISIONS						SHEET NO.
NO.	BY:	DATE:	NO.	BY:	DATE:	TOTAL SHEETS
1			3			5-104
2			4			429

DWG. NO. 21

PLOT: 01/27/2005
 FILE NAME: r:\N\2552aa.s3.dwg
 03/08/05 PH Ko & Associates, P.C.

DRAWN BY: B.E. LANNING DATE: JAN. 2005
 CHECKED BY: J.C. KO / A.K. ORR DATE: JAN. 2005