


SPAN "A"

SPAN "B"

"B" BAR LAYOUT
 SHOWING BARS OVER BENT #1 AND BENT #2


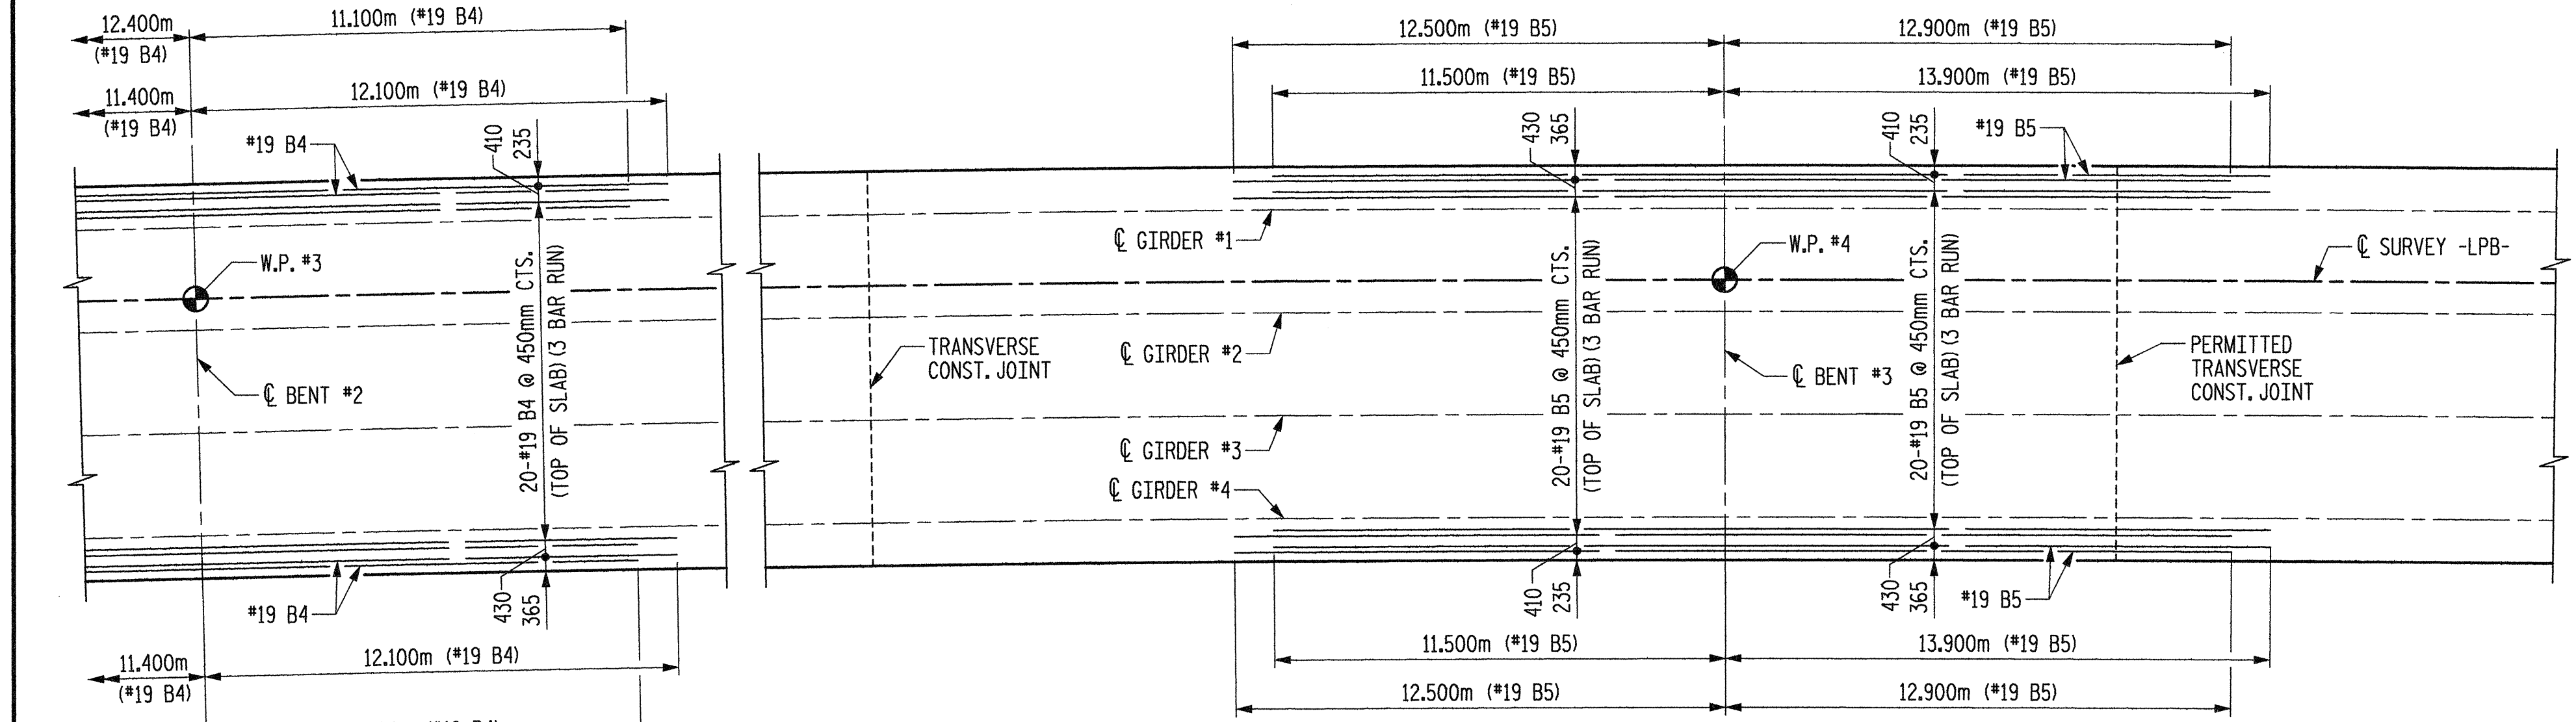


SPAN "C"

SPAN "D"

"B" BAR LAYOUT
 SHOWING BARS OVER BENT #2 AND BENT #3

PROJECT NO. R-2552AA
 WAKE-JOHNSTON COUNTY
 STATION: 27+51.601 -I1Y1-

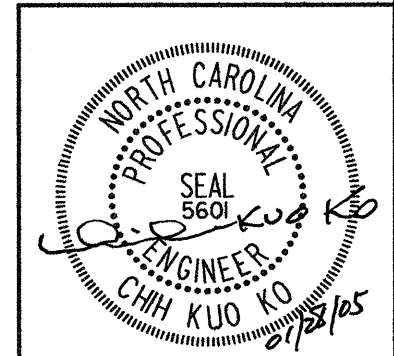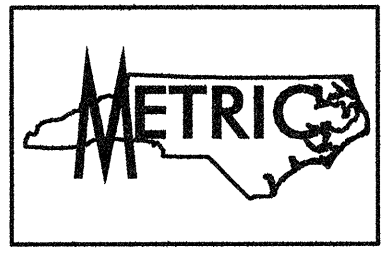

Plans prepared by:
KO & ASSOCIATES, P.C.
 Consulting Engineers
 1011 SCHAUER DR. SUITE #202
 RALEIGH, N.C. 27606
 For Division of Highways

STATE OF NORTH CAROLINA DEPARTMENT OF TRANSPORTATION RALEIGH						SHEET NO. 5-48 TOTAL SHEETS 429
SUPERSTRUCTURE "B" BAR LAYOUT						
REVISIONS						
NO.	BY:	DATE:	NO.	BY:	DATE:	
1			3			
2			4			

PL01_01/25/2005 06:58:31 AM Ko & Associates, P.C.
 FILE NAME: r12552aa.sds.05.dgn

DRAWN BY: B.E. LANNING DATE: JAN. 2005
 CHECKED BY: J.C. KO / A.K. ORR DATE: JAN. 2005

DWG. NO. 12