



PLAN OF CAP

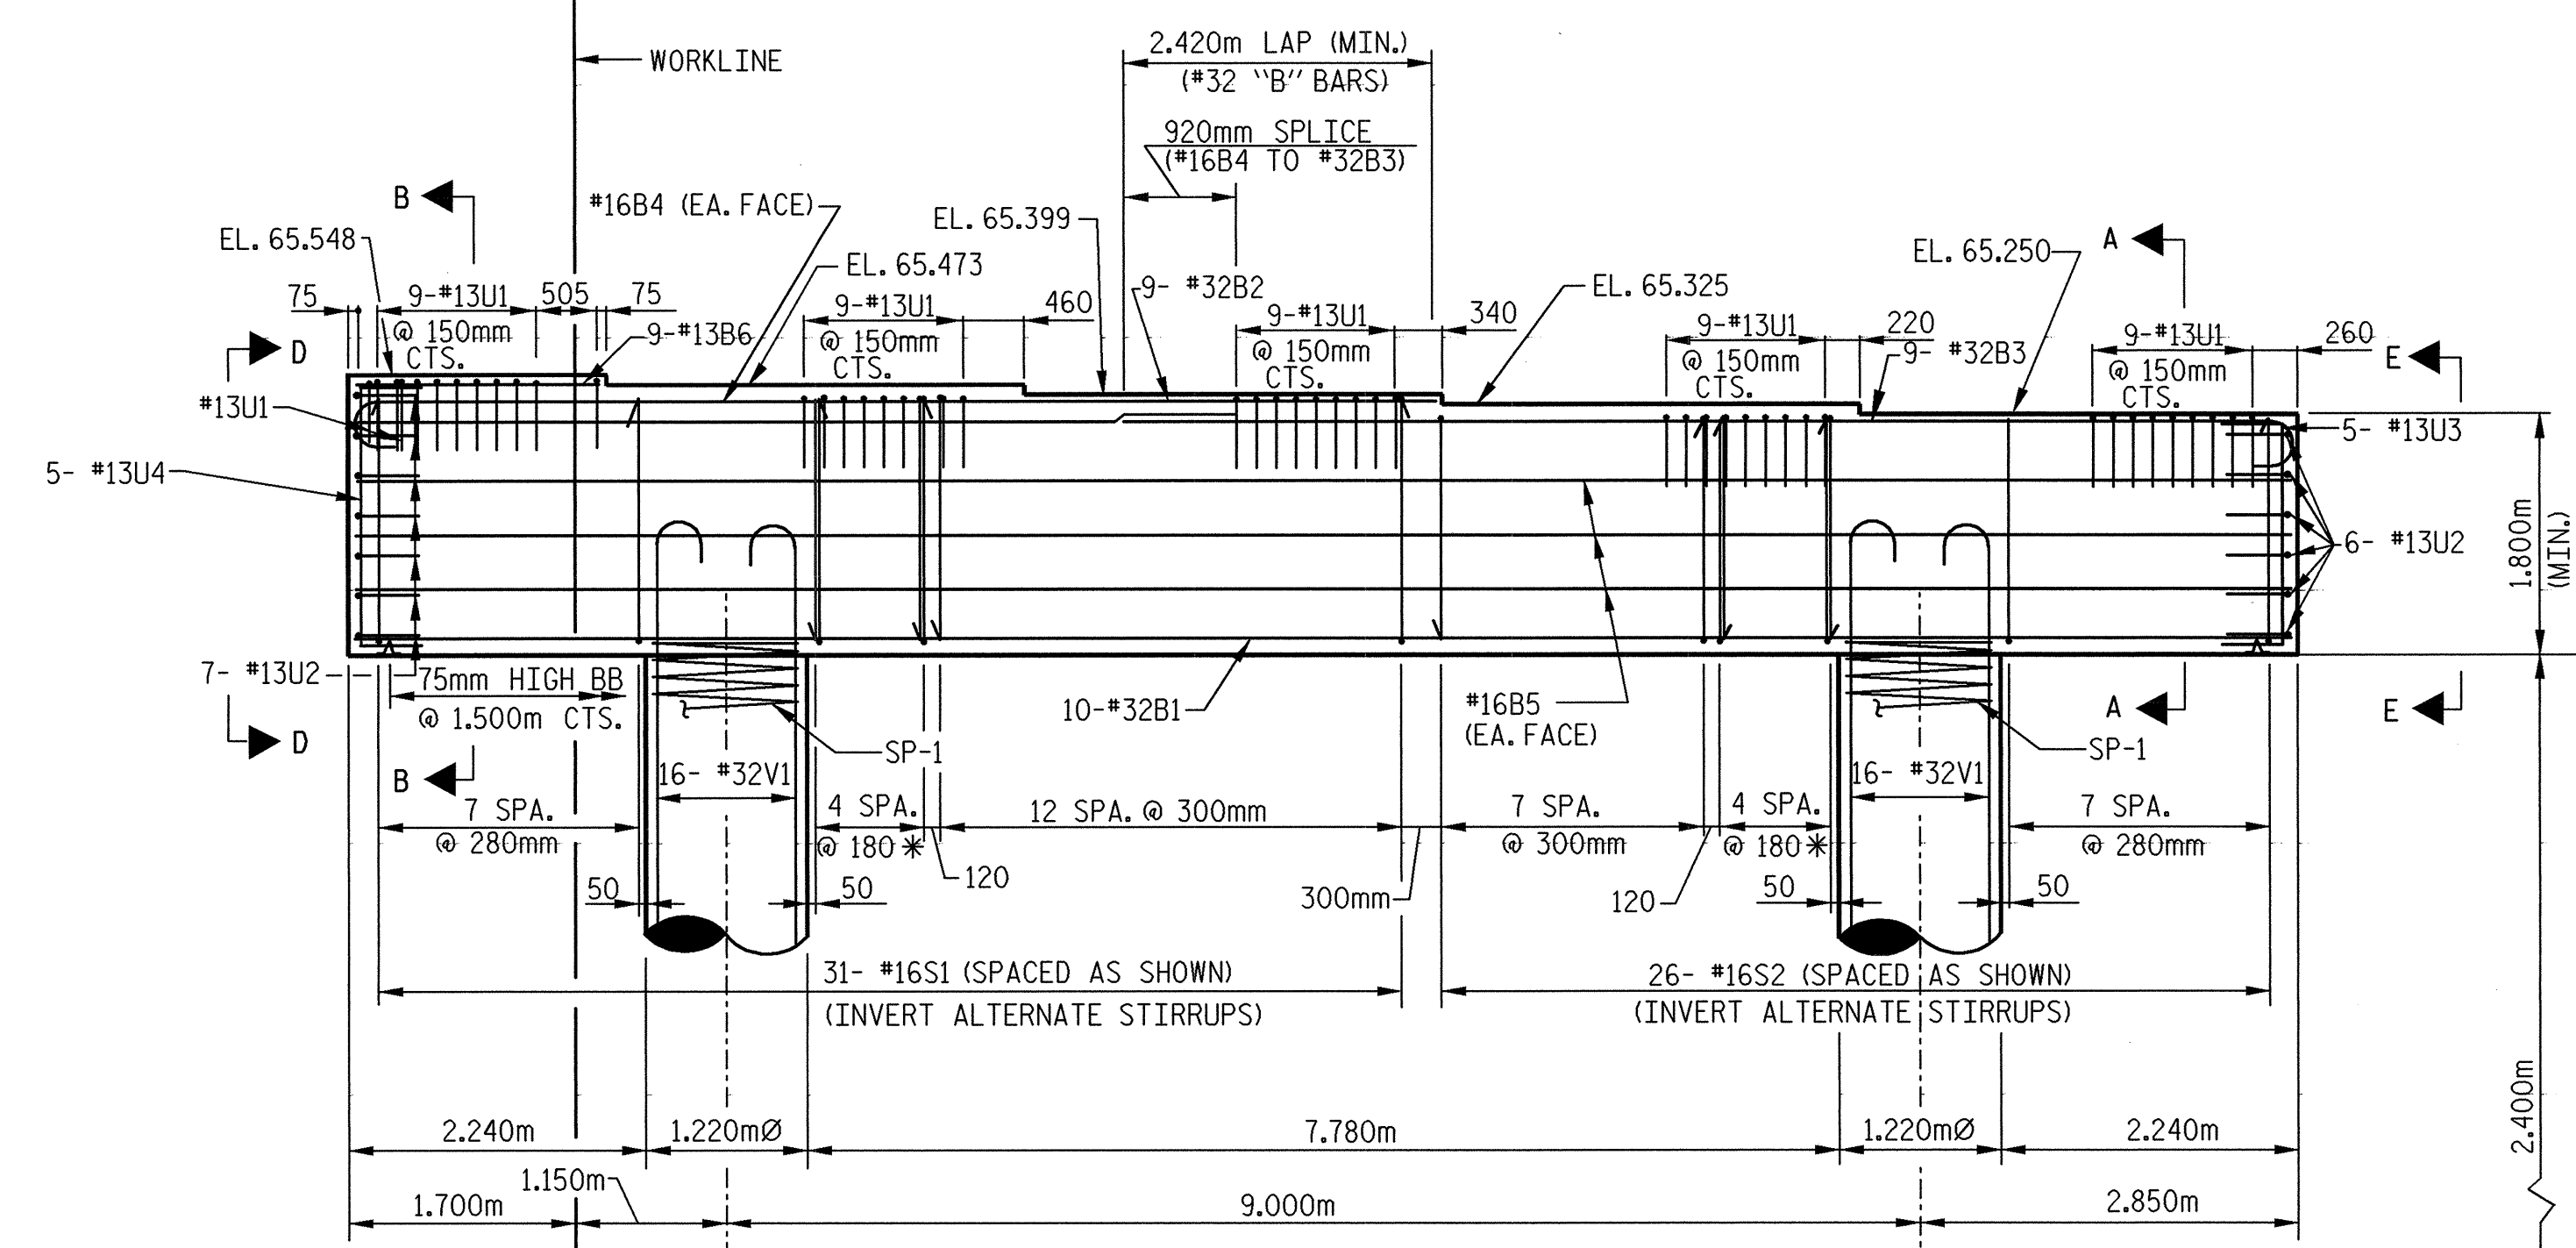


ELEVATION


\*BUNDLED PAIRS OF #16 STIRRUPS

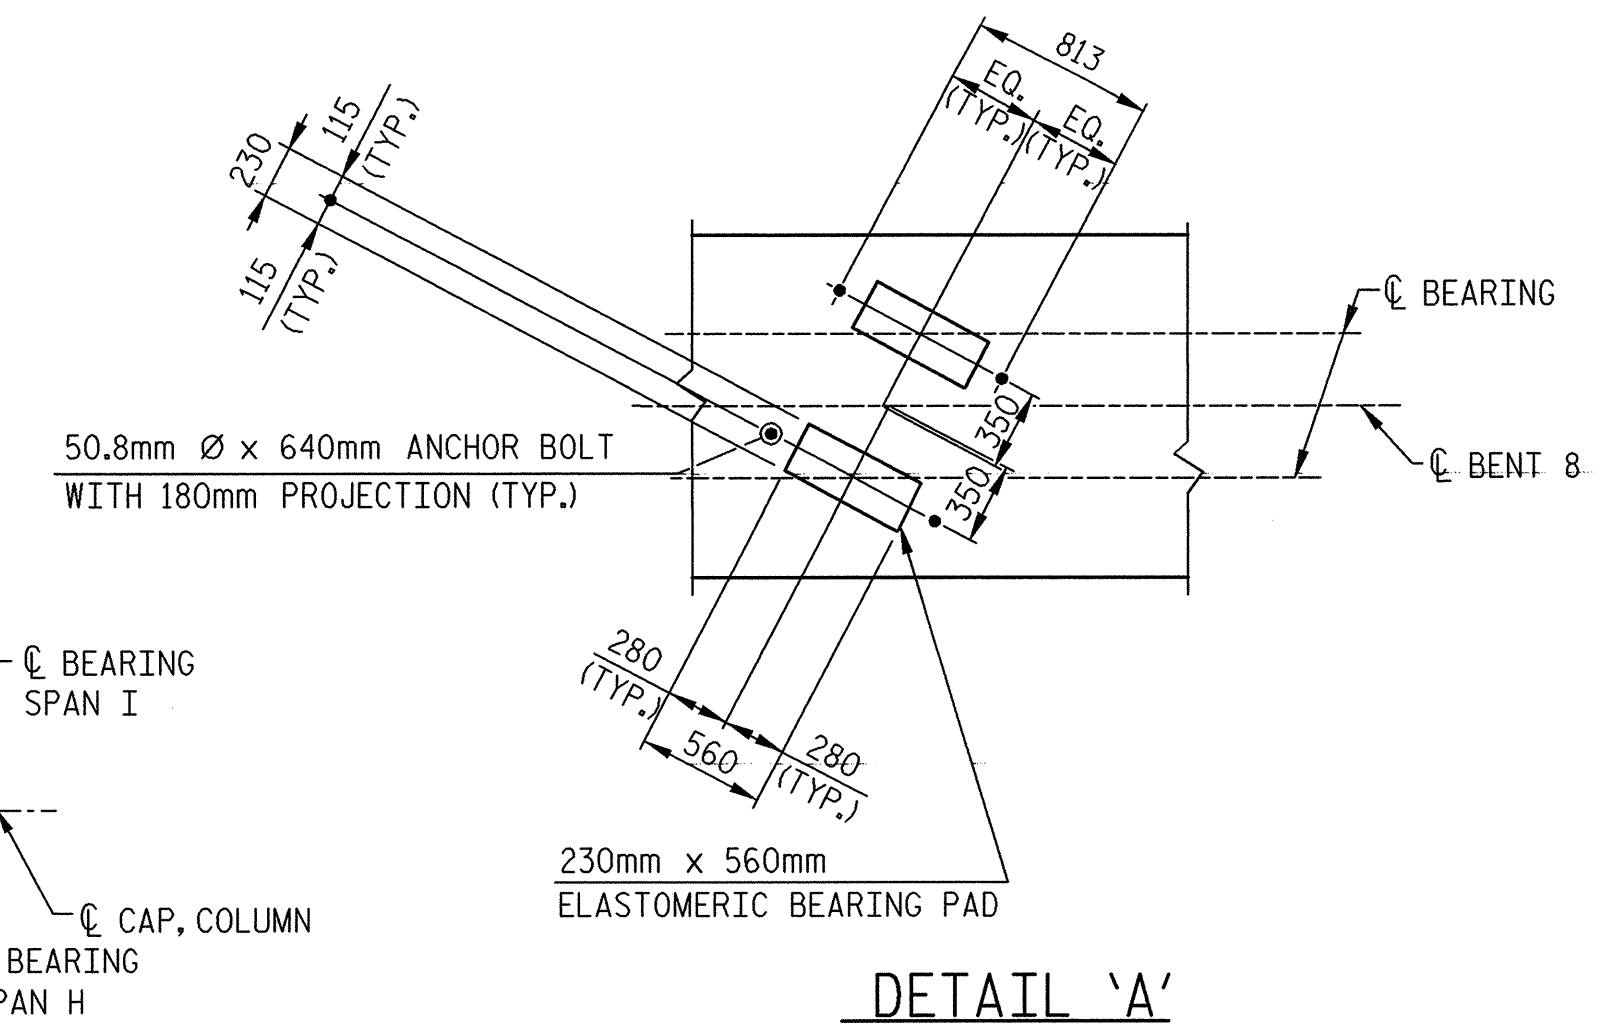

DETAIL 'A'

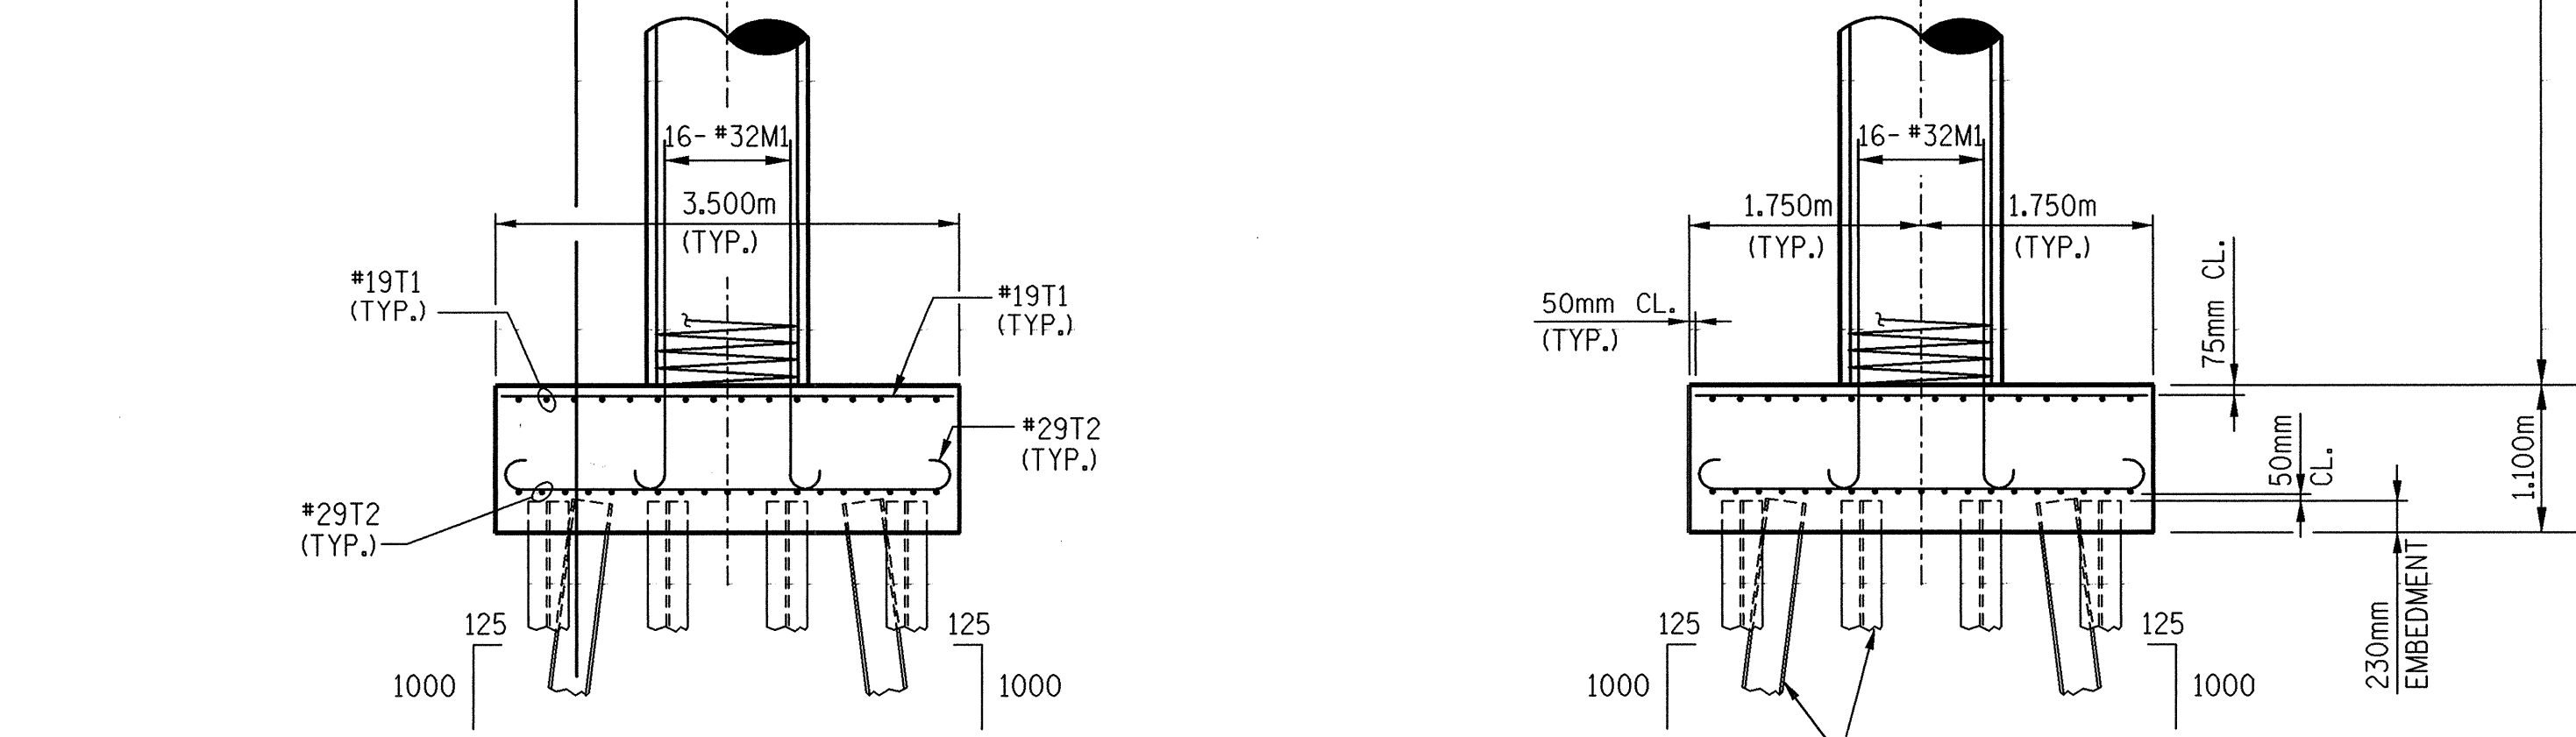


END ELEVATION

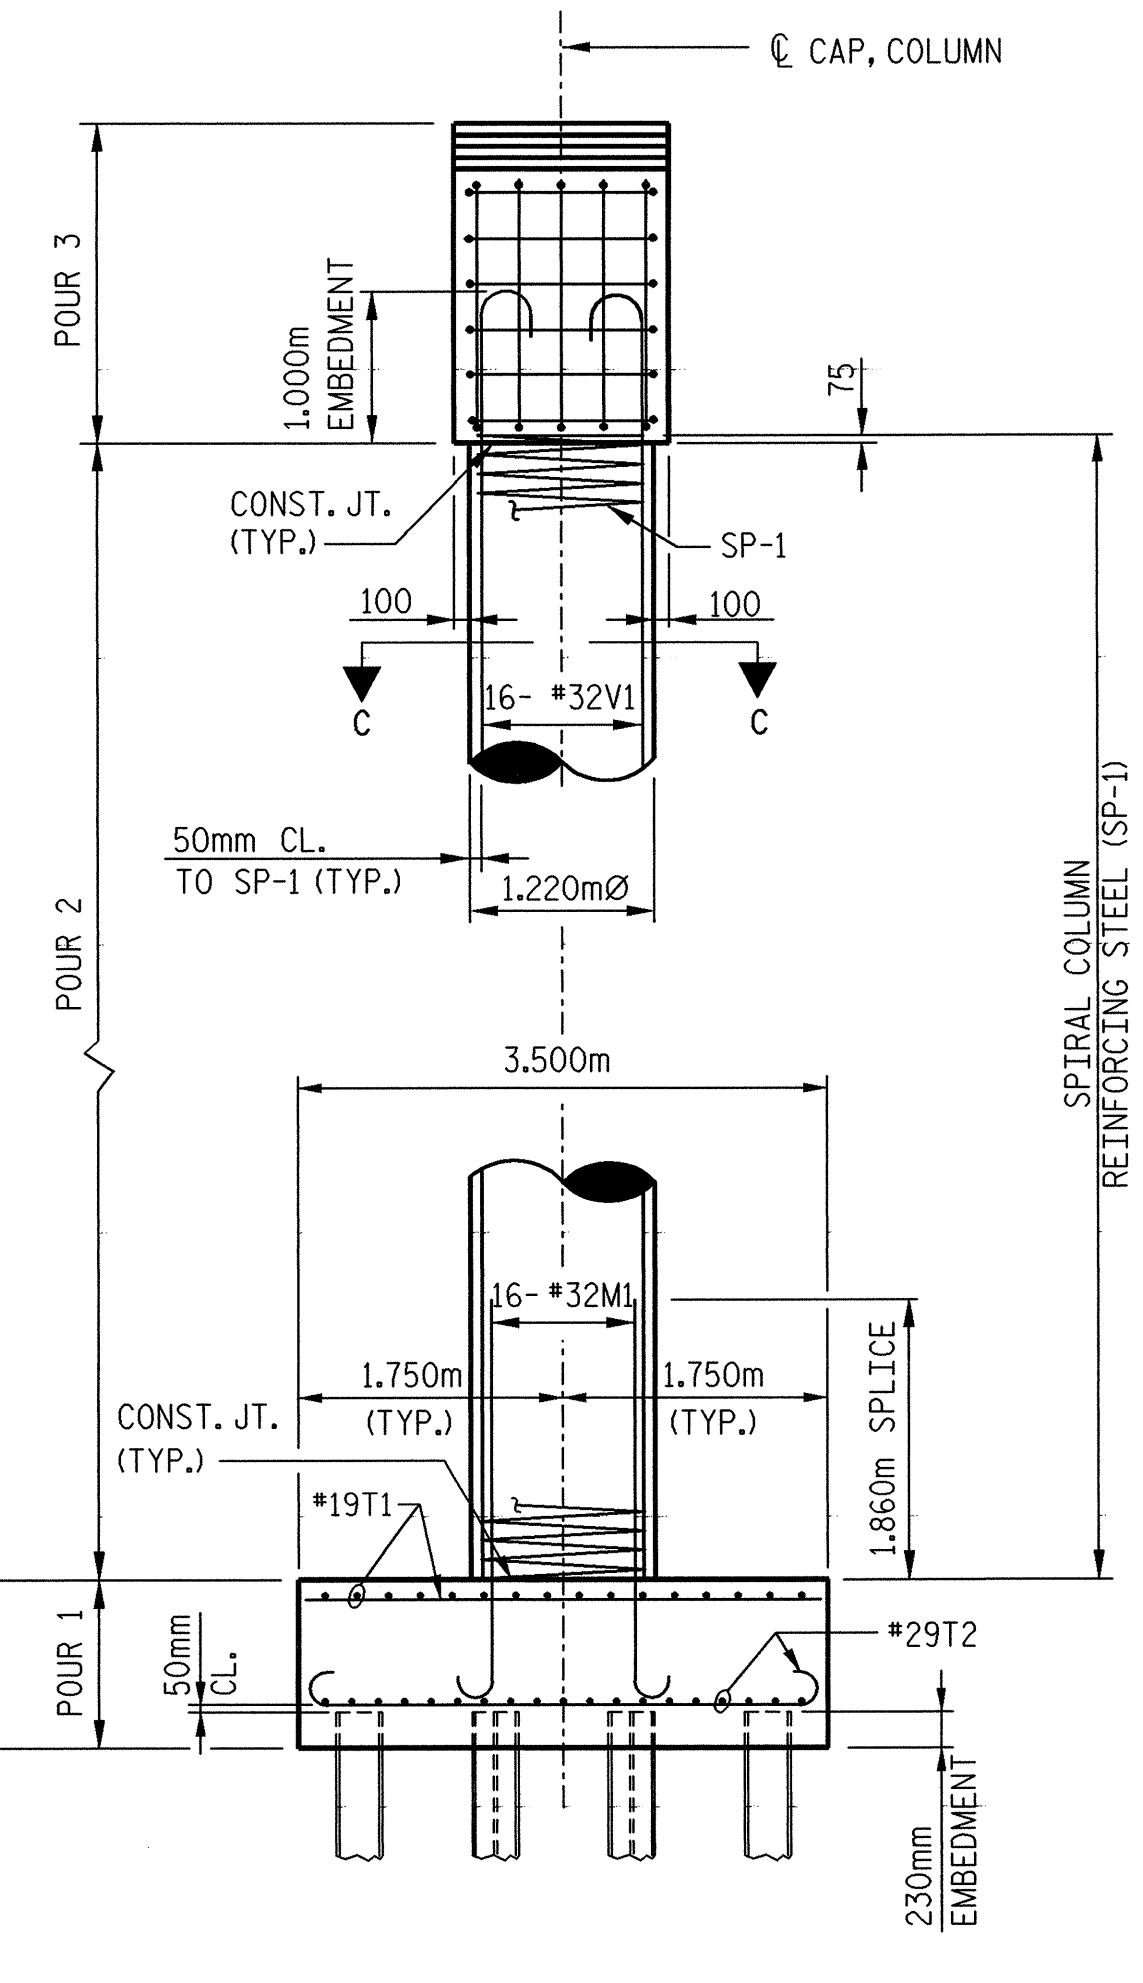

NOTES:


HOOKS ON "V" BARS MAY BE TURNED AS NECESSARY FOR PLACING REINFORCING STEEL.  
STIRRUPS AND "U" BARS IN CAP MAY BE SHIFTED SLIGHTLY AS NECESSARY TO CLEAR ANCHOR BOLTS.

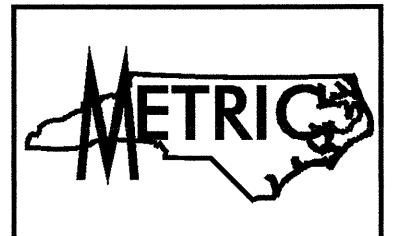

PROJECT NO. R-2552AB  
JOHNSTON COUNTY  
STATION: 40+96.00 -L- P.O.C.

SHEET 1 OF 2

TRANSYSTEMS CORPORATION  
75 Beattie Place, Suite 400  
Greenville, SC 29671 (864) 234-0866

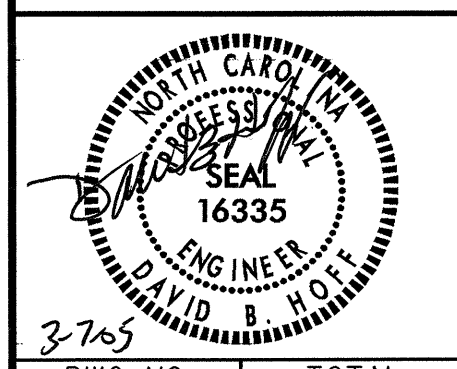

STATE OF NORTH CAROLINA  
DEPARTMENT OF TRANSPORTATION  
RALEIGH  
SUBSTRUCTURE  
BENT #8  
PLAN AND ELEVATION  
(RIGHT LANE)

REVISIONS						SHEET NO.
NO.	BY:	DATE:	NO.	BY:	DATE:	
1			3			5-324
2			4			TOTAL SHEETS 427

DRAWN BY: J. C. PENDERGRAFT DATE: 7/01  
CHECKED BY: J.T. DIFFEE DATE: 2/02

G:\C\004\0125\Bridg\Str\Right (EBL)\Final\Bent8(ebl).dgn 3/4/2005 3:55:53 PM