
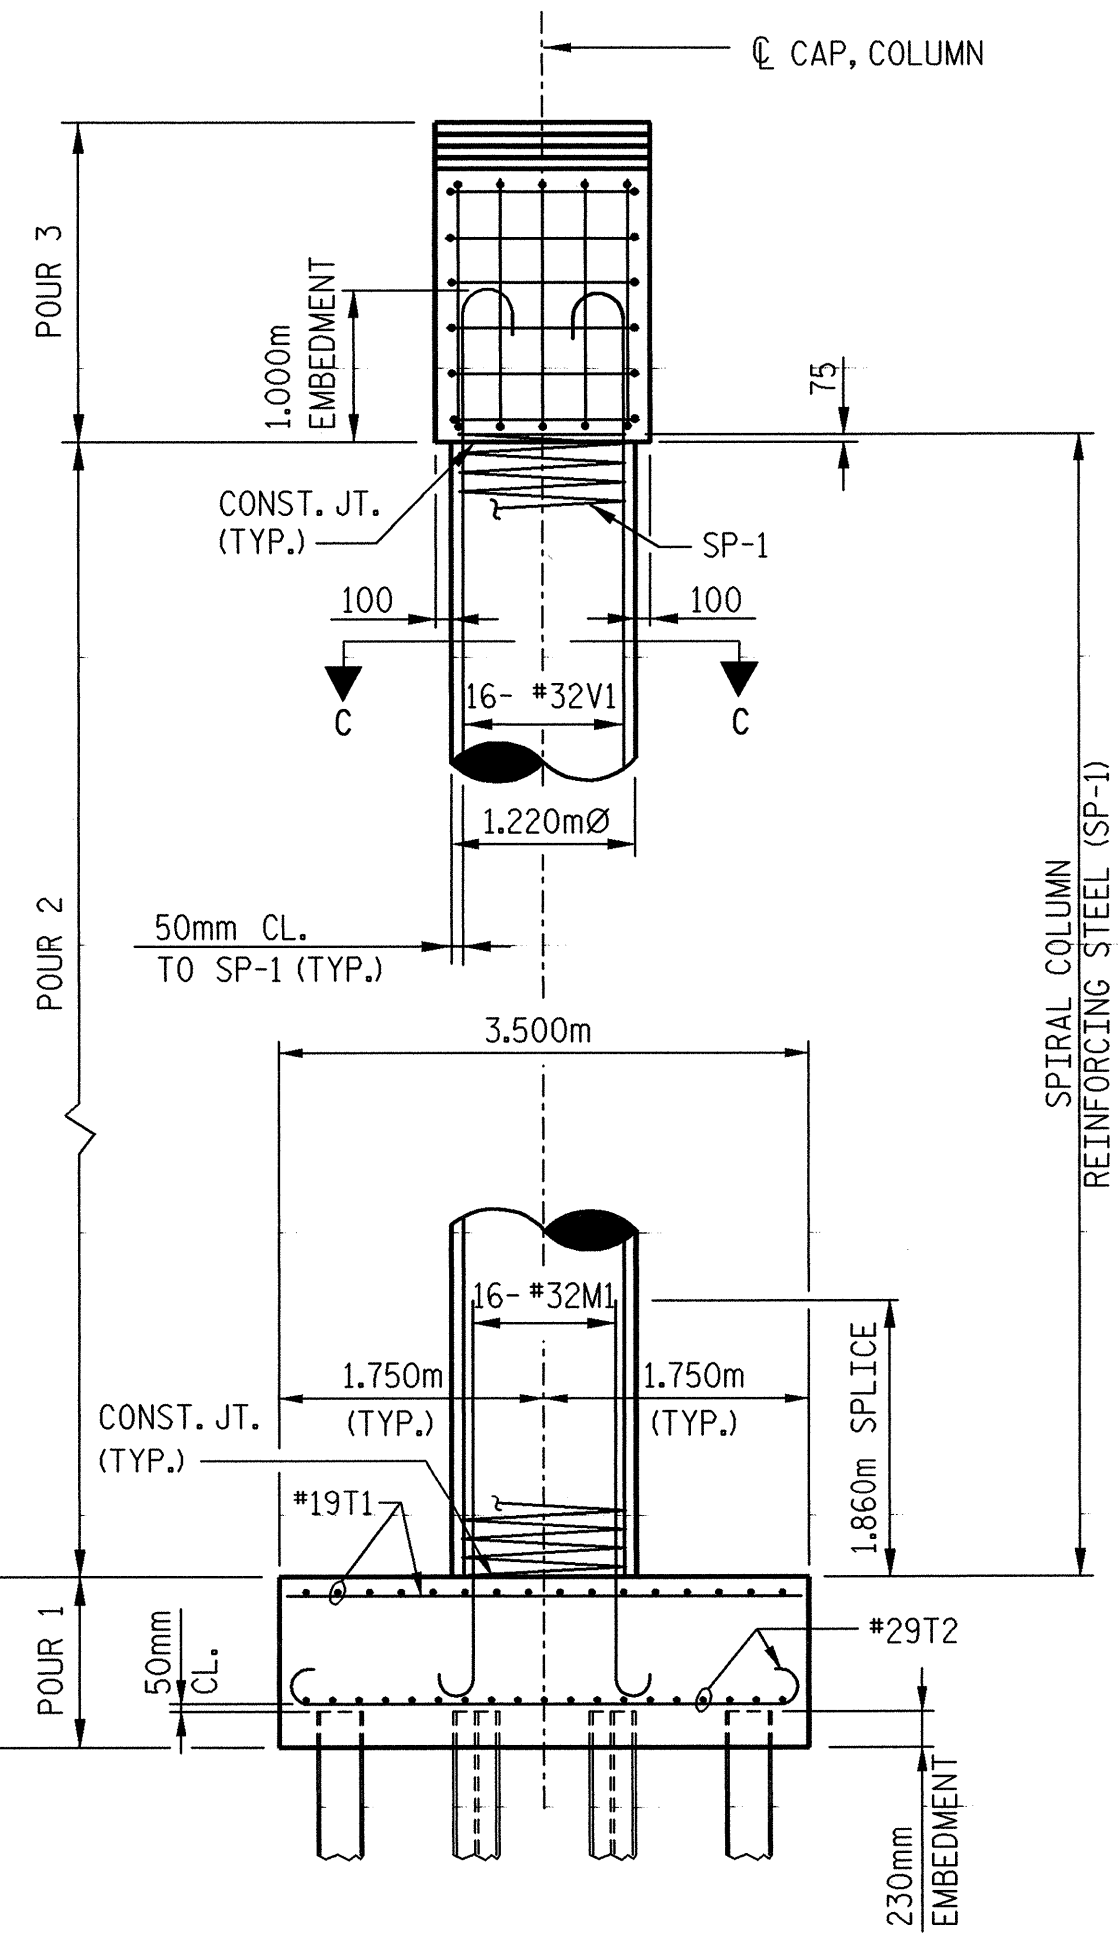


PLAN OF CAP

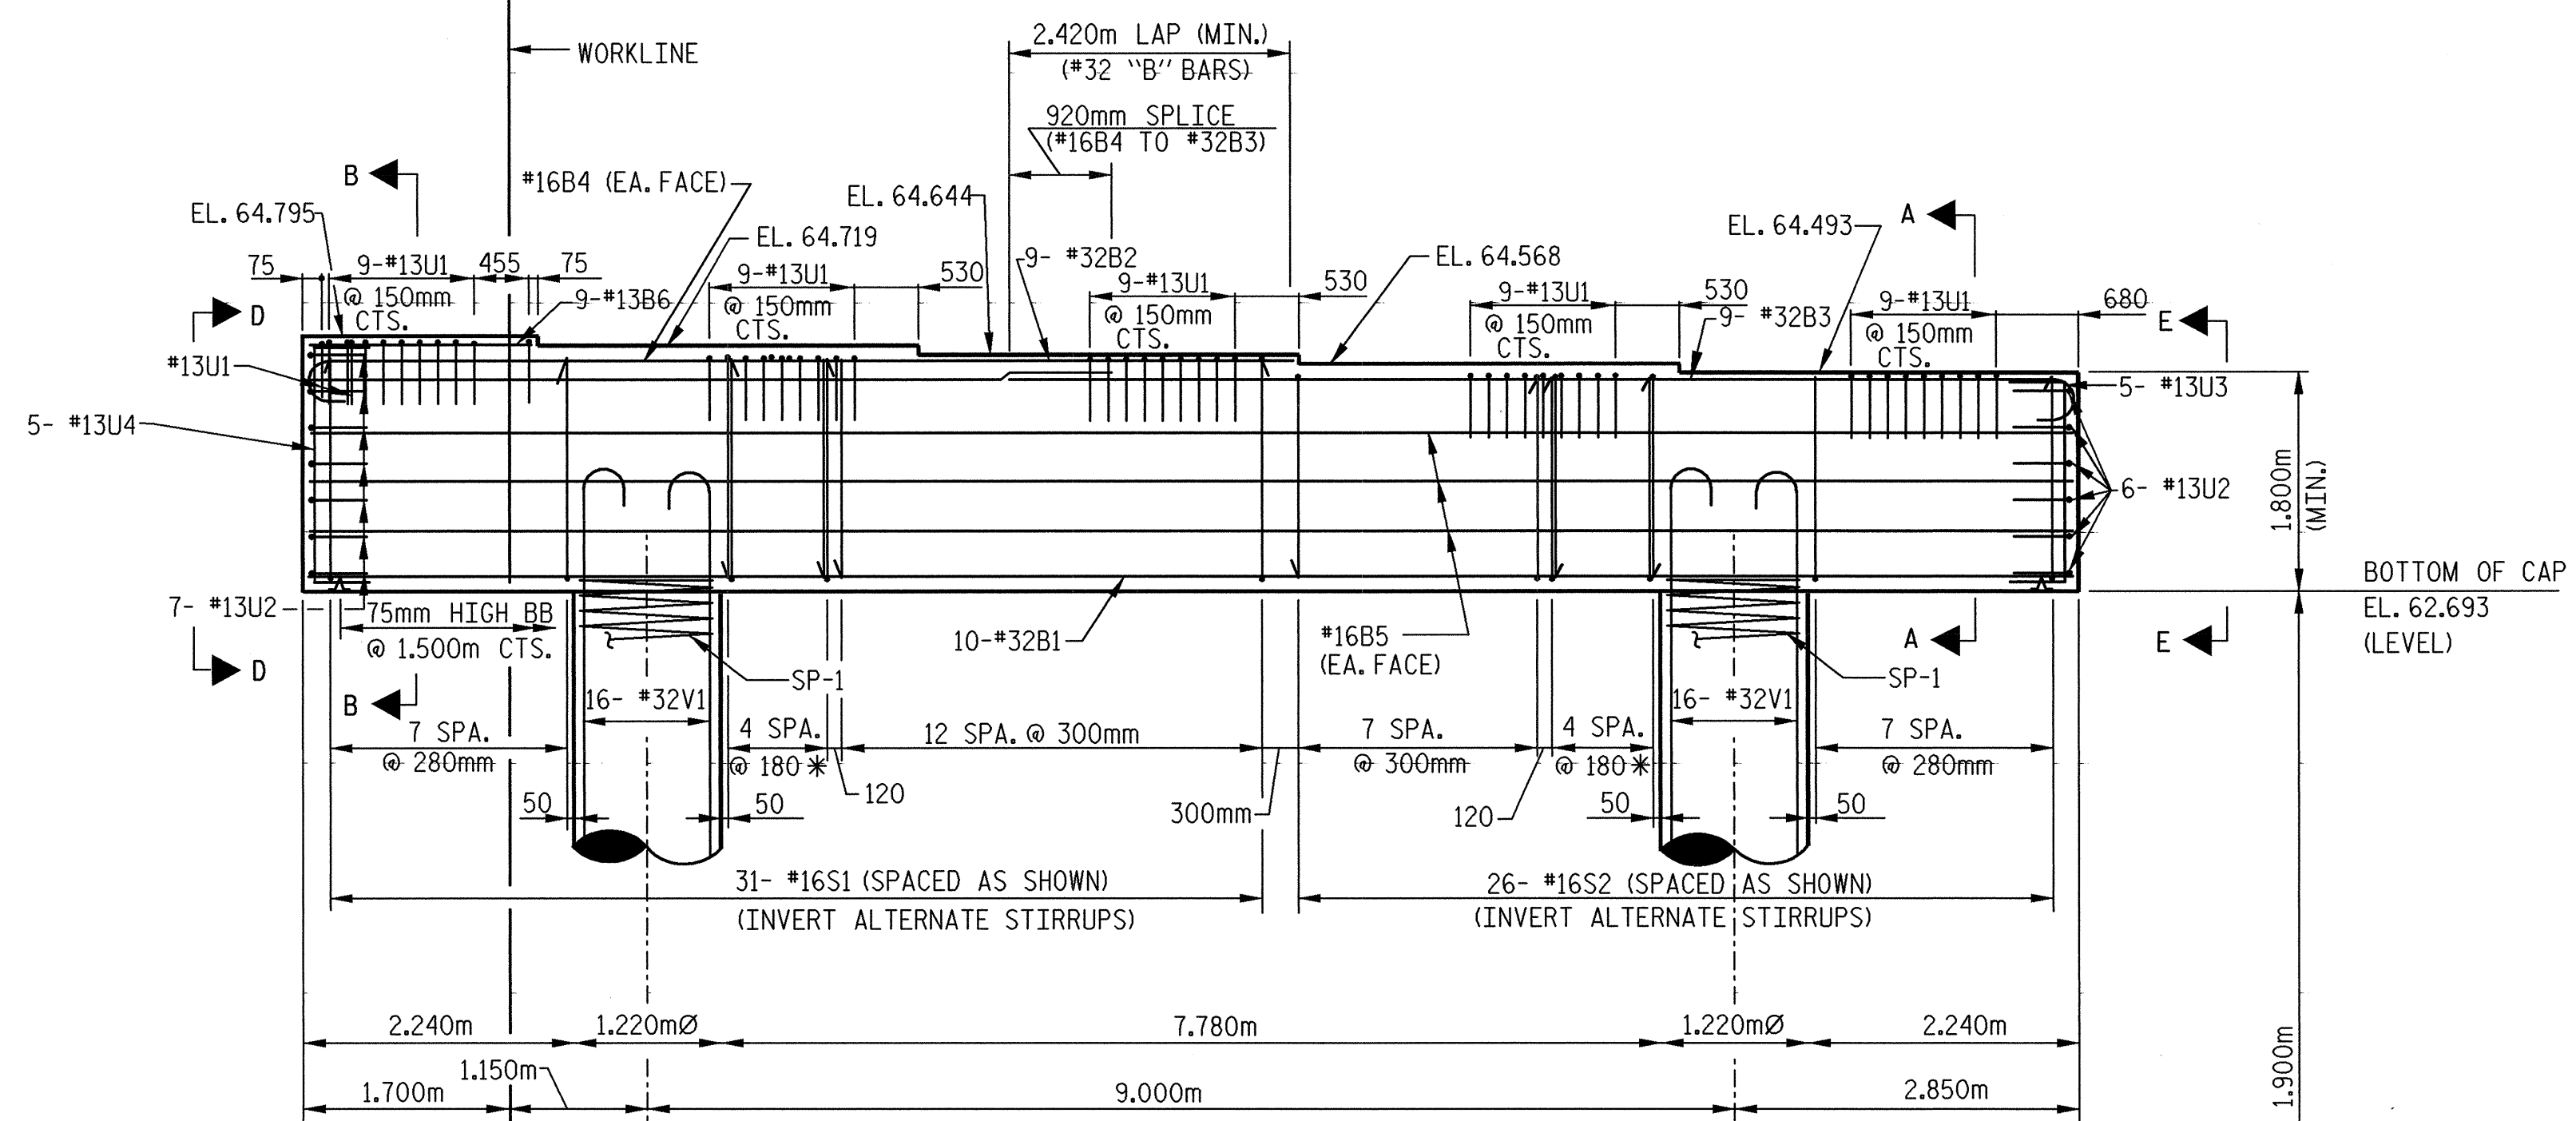

ELEVATION

END ELEVATION


NOTES:

HOOKS ON "V" BARS MAY BE TURNED AS NECESSARY FOR PLACING REINFORCING STEEL.
STIRRUPS AND "U" BARS IN CAP MAY BE SHIFTED SLIGHTLY AS NECESSARY TO CLEAR ANCHOR BOLTS.

*BUNDLED PAIRS OF #16 STIRRUPS

DRAWN BY : J. C. PENDERGRAFT DATE : 7/01
CHECKED BY : J.T. DIFFEE DATE : 2/02

PROJECT NO. R-2552AB
JOHNSTON COUNTY
STATION: 40+96.00 -L- P.O.C.

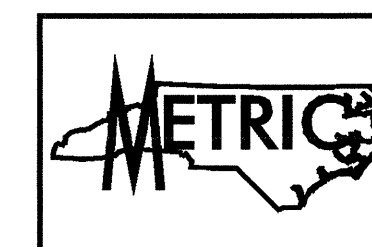

SHEET 1 OF 2

TRANSYSTEMS CORPORATION
75 Beattie Place, Suite 400
Greenville, SC 29601 (864) 234-0866

STATE OF NORTH CAROLINA
DEPARTMENT OF TRANSPORTATION
RALEIGH
SUBSTRUCTURE
BENT #2
PLAN AND ELEVATION
(RIGHT LANE)

REVISIONS

NO.	BY:	DATE:	NO.	BY:	DATE:
1			3		
2			4		

SHEET NO. S-372
TOTAL SHEETS 429

g:\civ\04\0125\Bridg\Stret\Right (EBU)\Final\Bent#2(ebl).dgn
3/4/2005
3:11:52 PM