



SECTION B-B

* FOR S7 BARS, SEE
DETAIL "A" OF
PRESTRESSED
CONCRETE GIRDER
CONTINUOUS FOR LIVE
LOAD DETAILS SHEET

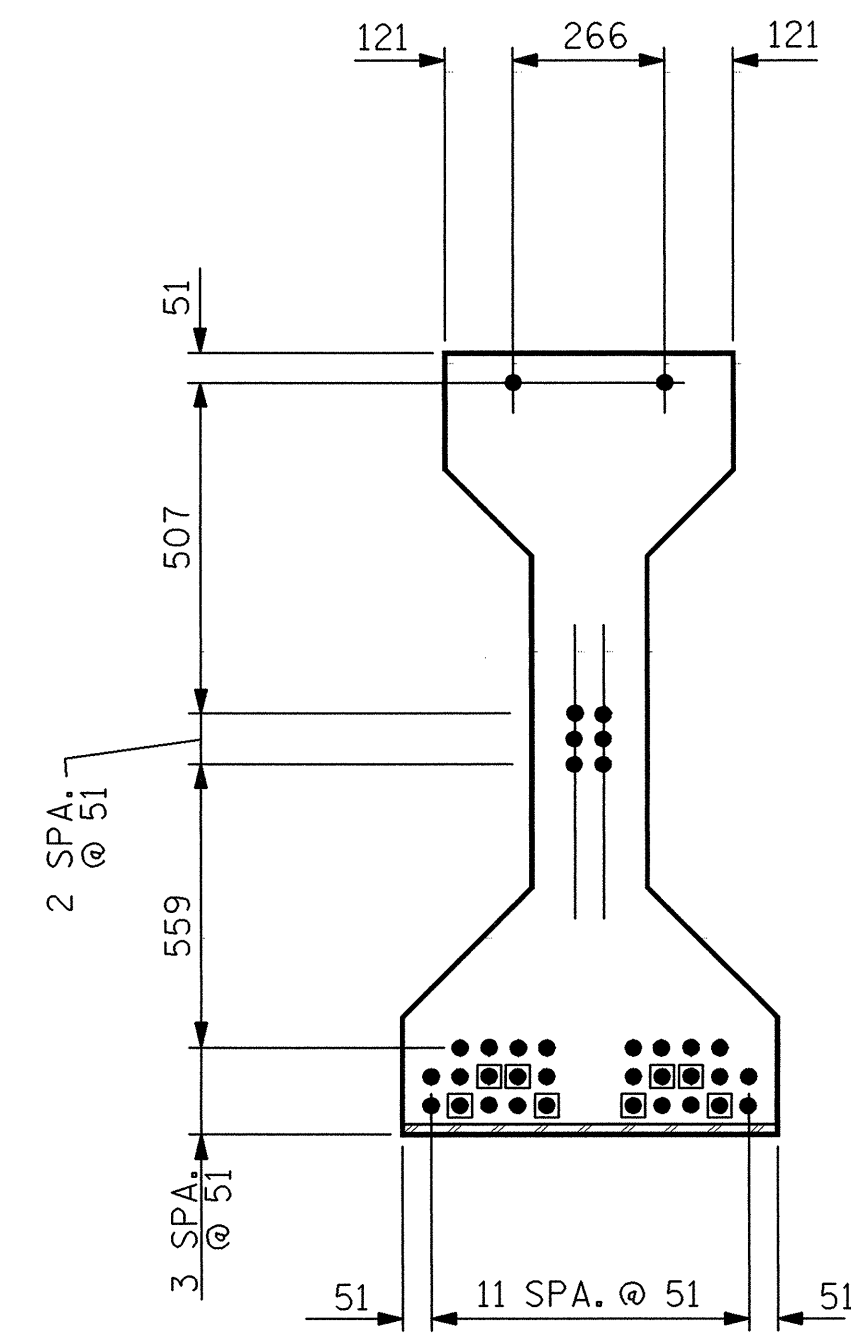


AT END OF GIRDER

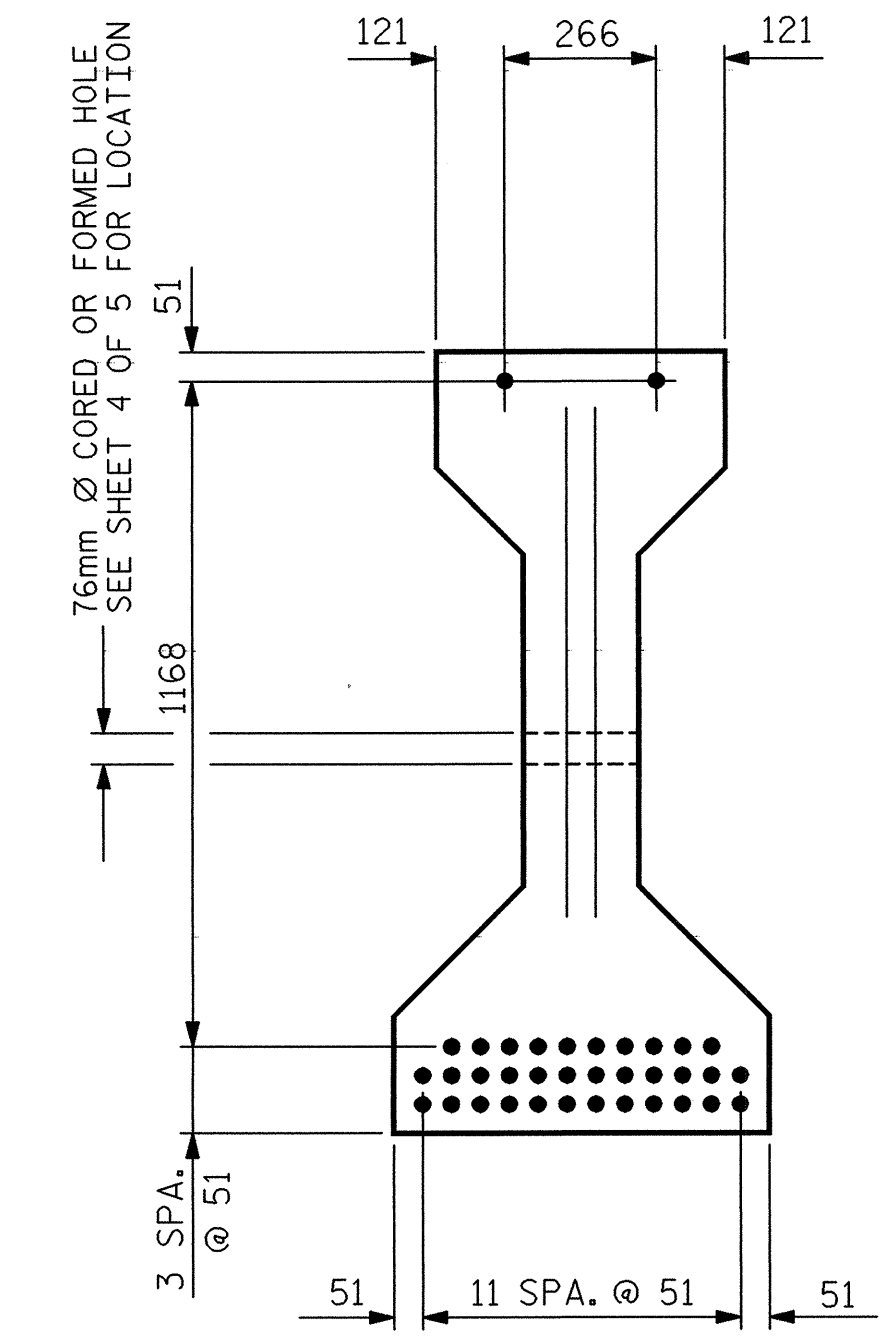


AT C OF GIRDER

12.70mm Ø LOW RELAXATION STRAND LAYOUT

■ DENOTES DEBONDED STRAND FOR 2.0m FROM END OF GIRDER

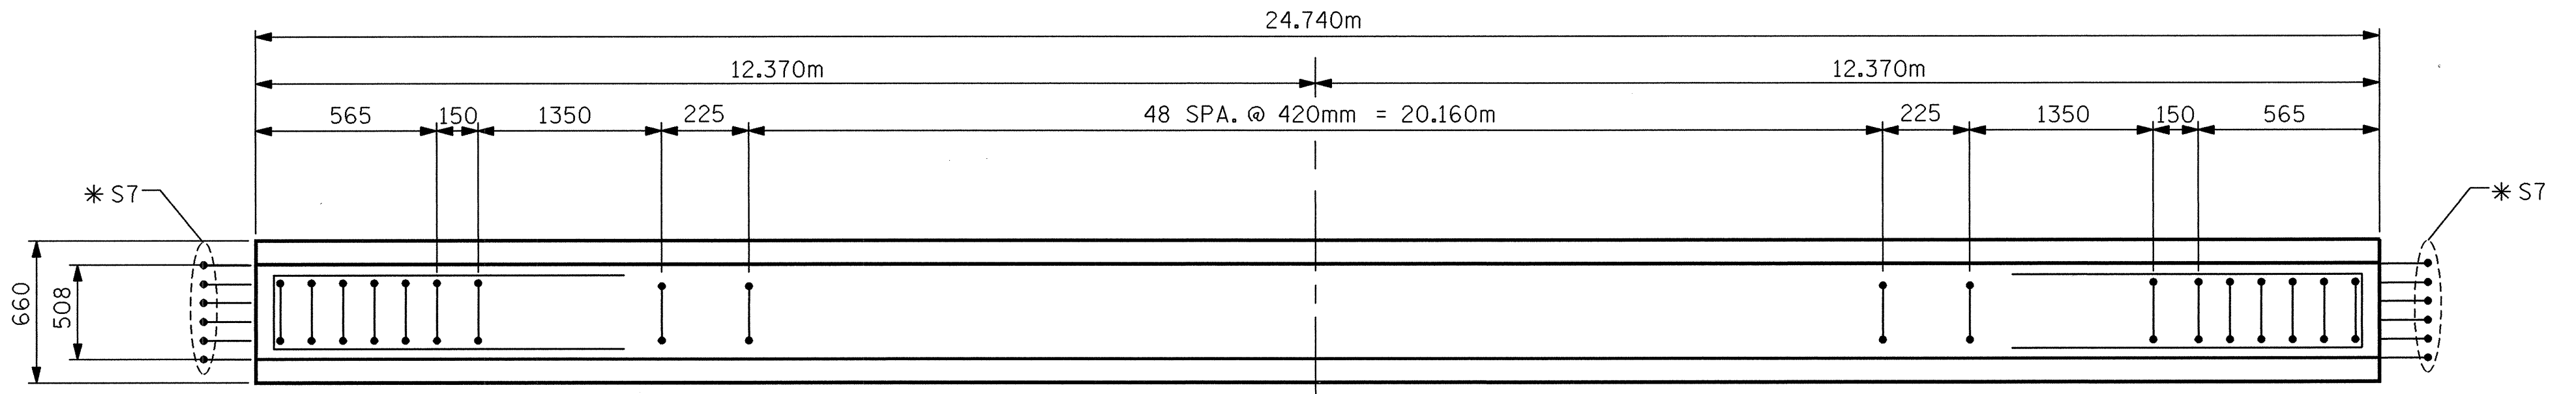

PLAN OF GIRDER

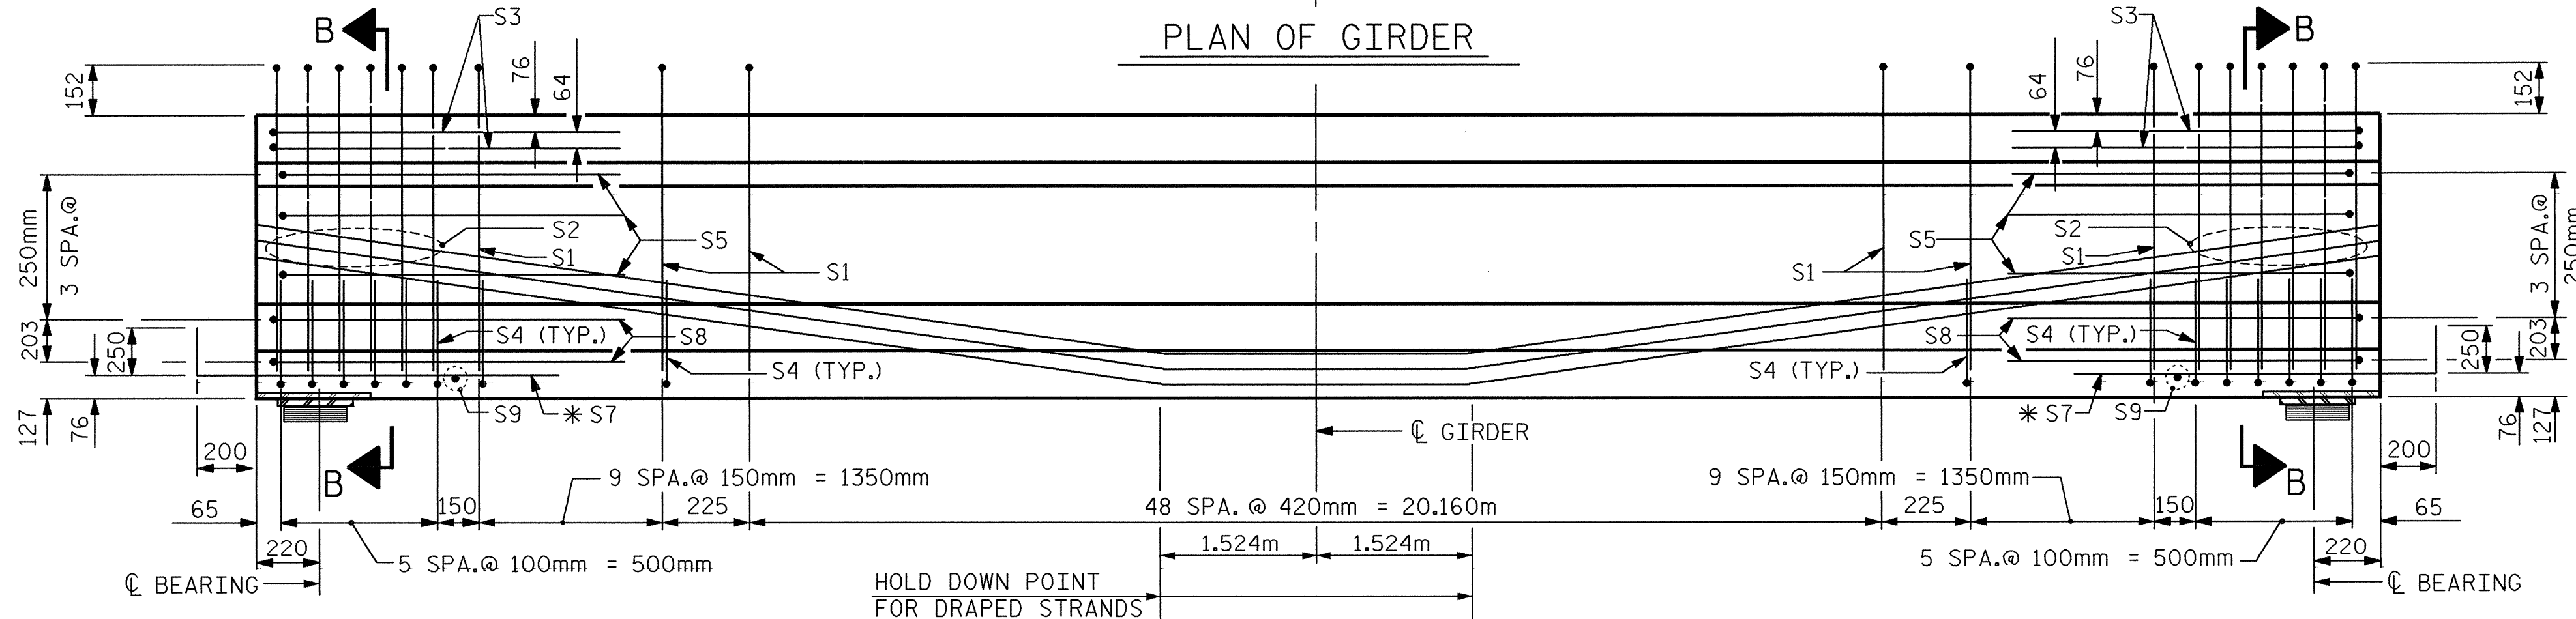

ELEVATION OF GIRDER


12.70mm Ø L. R. GRADE 270 STRANDS		
AREA (mm ²)	ULTIMATE STRENGTH (kN PER STRAND)	APPLIED PRESTRESS (kN PER STRAND)
98.71	183.7	137.8

REINFORCING STEEL FOR ONE GIRDER					
BAR	NUMBER	SIZE	TYPE	LENGTH	WEIGHT
S1	69	#13	1	3260	224
S2	12	#19	1	3260	87
S3	4	#13	2	2760	11
S4	64	#13	3	1040	66
S5	6	#13	2	2560	15
* S7	12	#16	STR	1120	21
S8	4	#13	2	2620	10
S9	2	#10	STR	560	1

* NOTE: S7 BARS SHALL BE BENT BEFORE SHIPMENT. HEAT BENDING SHALL NOT BE ALLOWED.

BAR TYPES

ALL BAR DIMENSIONS ARE OUT-TO-OUT

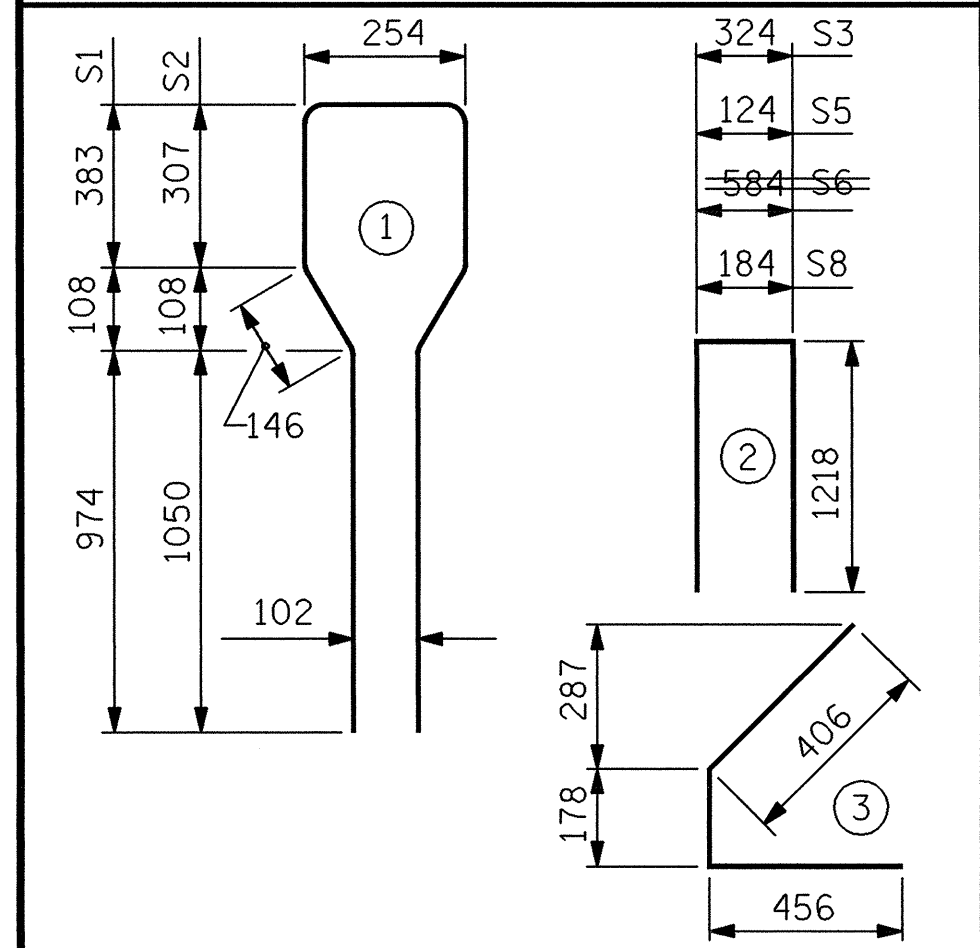

QUANTITIES FOR ONE GIRDER

REINFORCING STEEL	37.9 MPa CONCRETE	12.70mm Ø L.R. STRANDS	
		kg	No.
435	12.59	36	

GIRDERS REQUIRED


SPAN	NUMBER	LENGTH	TOTAL LENGTH
C	5	24.740m	123.700m
D	5	24.740m	123.700m
G	5	24.740m	123.700m
H	5	24.740m	123.700m

PROJECT NO. R-252AB


JOHNSTON COUNTY

STATION: 40+96.000 -L- P.O.C.

SHEET 3 OF 5

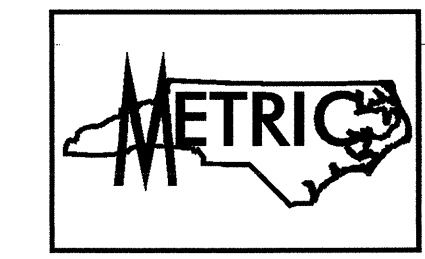

TRANSYSTEMS CORPORATION
75 Beddle Place, Suite 400
Greenville, SC 29601 (864) 234-0866

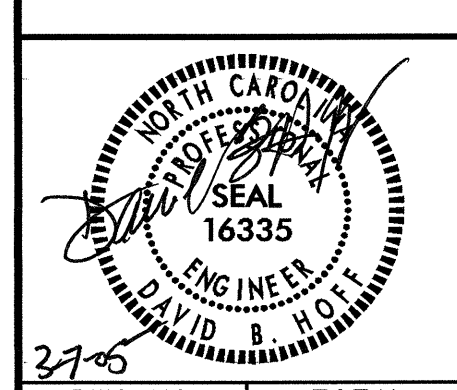

STATE OF NORTH CAROLINA
DEPARTMENT OF TRANSPORTATION
RALEIGH
STANDARD
AASHTO TYPE IV
PRESTRESSED CONCRETE GIRDER
CONTINUOUS FOR LIVE LOAD
SPANS "C", "D", "G" AND "H"
(RIGHT LANE)

REVISIONS			SHEET NO.		
NO.	BY:	DATE:	NO.	BY:	DATE:
1			3		
2			4		

DWG. NO.	TOTAL
21	64

ASSEMBLED BY : JCP	DATE : 7/01
CHECKED BY : JTD	DATE : 7/01
DRAWN BY : ELR 8/91	REV. 5/16/97 EEM/RGW
CHECKED BY : GRP 8/91	REV. 7/17/98 RWW/LES
	REV. 10/17/00 RWW/LES

g:\v004\025\Bridges\Site\Right\EBL\Y\Final\PG65m-cdght(6b).dgn
 3/4/2005 12:53:34 PM