

	PROJECT REFERENCE NO.	SHEET NO.
	R-2552AA	32
	ROADWAY DESIGN ENGINEER	HYDRAULICS ENGINEER
CONST. REV. _____		
R/W REV. _____		

SEE SHEET 32A FOR SOIL TEST RESULTS

-Y4-

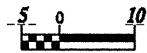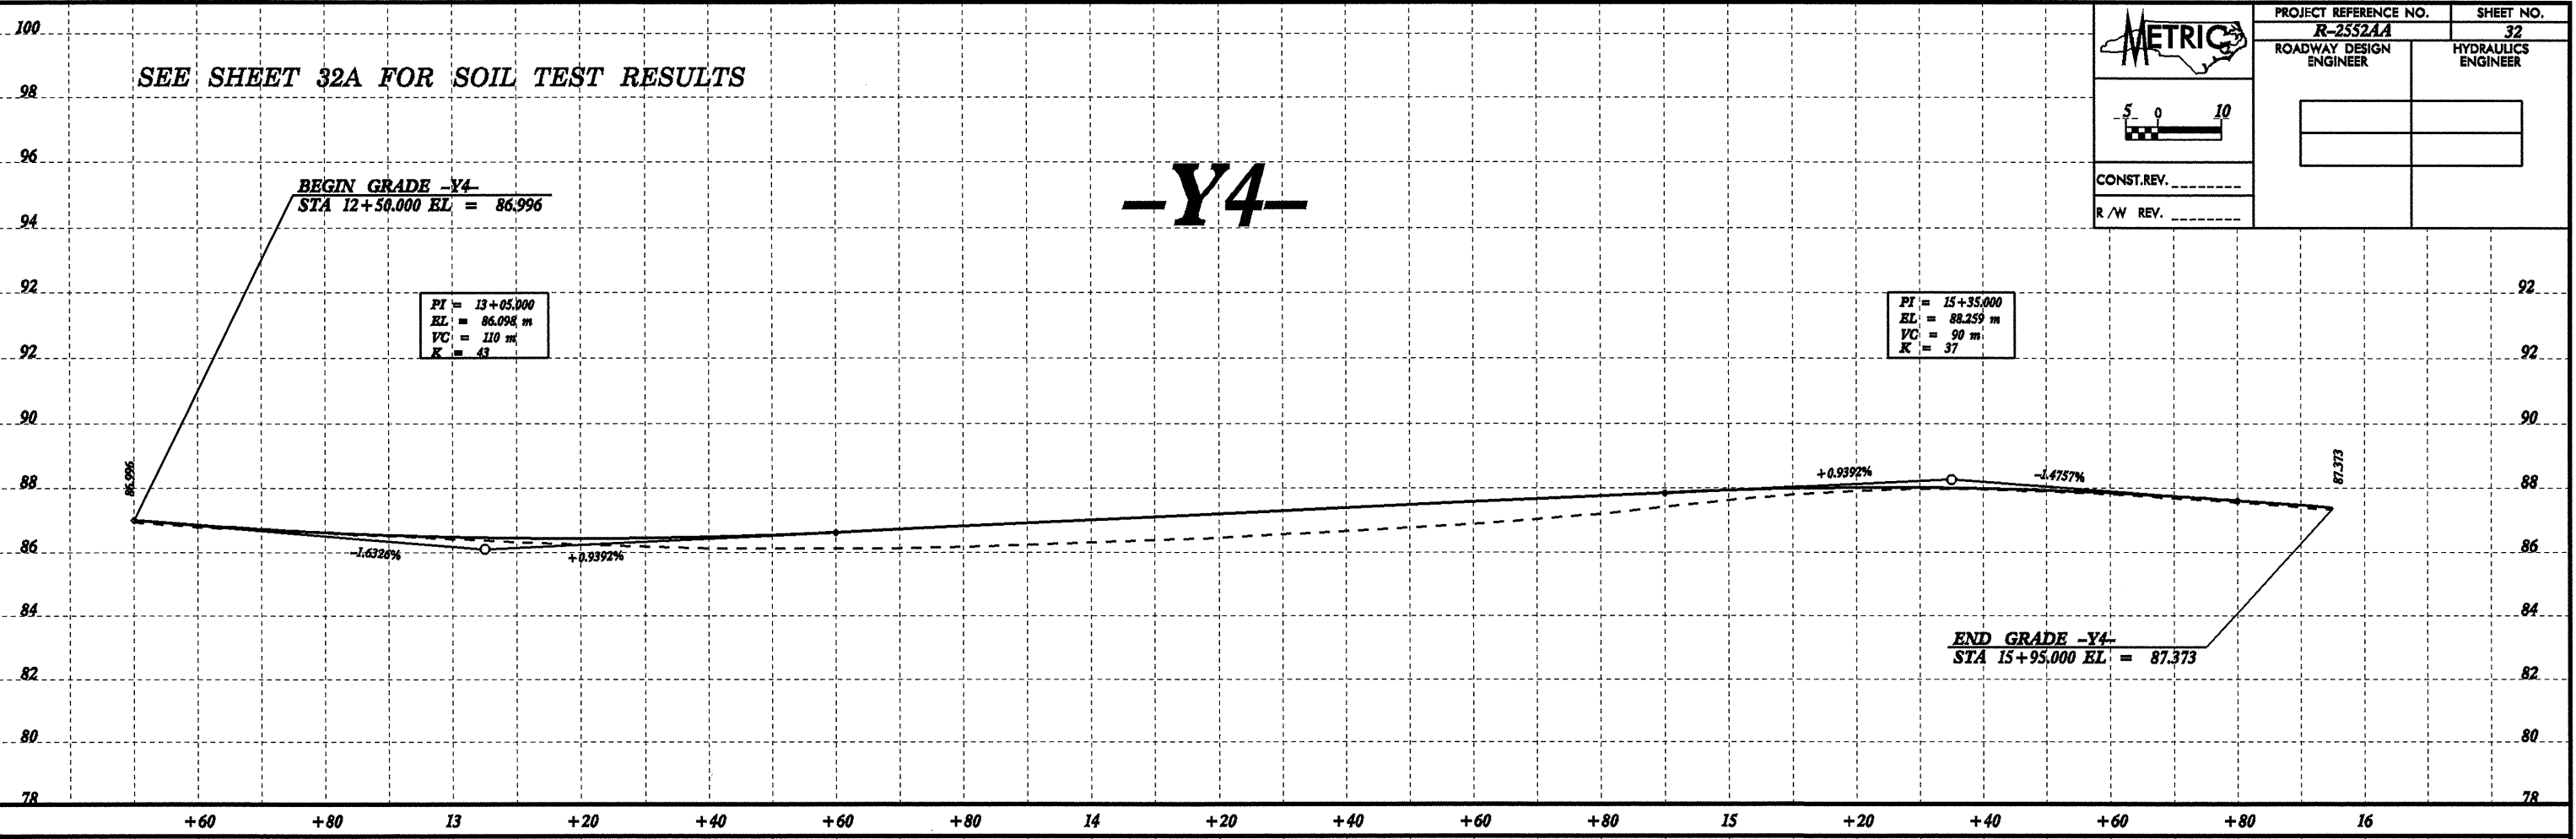

SEE SHEET 32A FOR SOIL TEST RESULTS

-Y4DET-

