


METRIC

CONST. REV. _____
R/W REV. _____

PROJECT REFERENCE NO. R-2552AA	SHEET NO. 26
ROADWAY DESIGN ENGINEER	HYDRAULICS ENGINEER

-LREV-

SEE SHEET 26A FOR SOIL TEST RESULTS

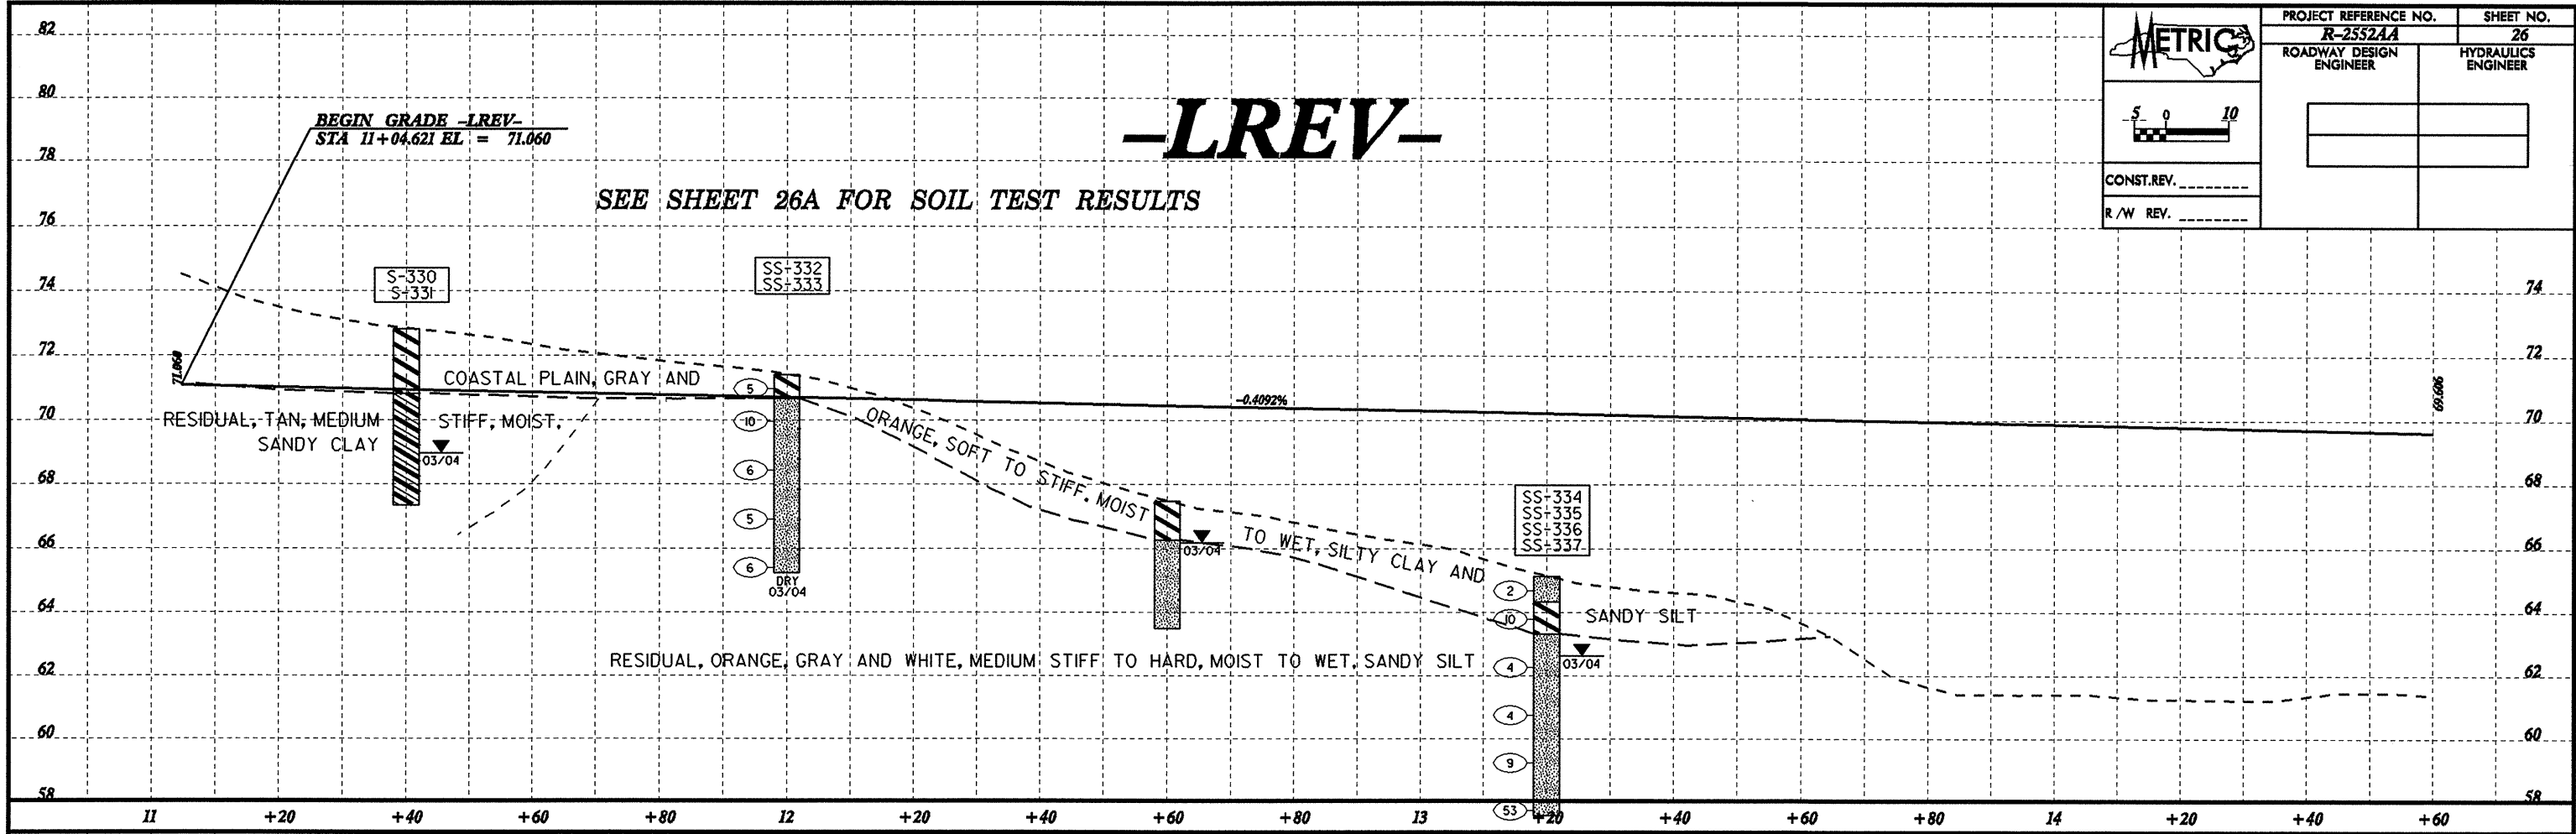

-LREV-

