


PROJECT REFERENCE NO. **R-25524A**  
 ROADWAY DESIGN ENGINEER  
 SHEET NO. **22**  
 HYDRAULICS ENGINEER  
 INCOMPLETE PLANS  
 DO NOT USE FOR R/W ACQUISITION  
 PRELIMINARY PLANS  
 DO NOT USE FOR CONSTRUCTION  
 CONST. REV. \_\_\_\_\_  
 R/W REV. \_\_\_\_\_

- Ⓐ ALLUVIAL, TAN AND BROWN, WET, MEDIUM STIFF SILTY CLAY AND LOOSE TO MEDIUM DENSE SAND
- Ⓑ RESIDUAL, TAN, LOOSE, MOIST, SILTY SAND
- Ⓒ RESIDUAL, GRAY AND LIGHT RED, SOFT TO STIFF, MOIST SANDY AND SILTY CLAY

SEE SHEET 22A FOR SOIL TEST RESULTS

**-FLYLWREV-**

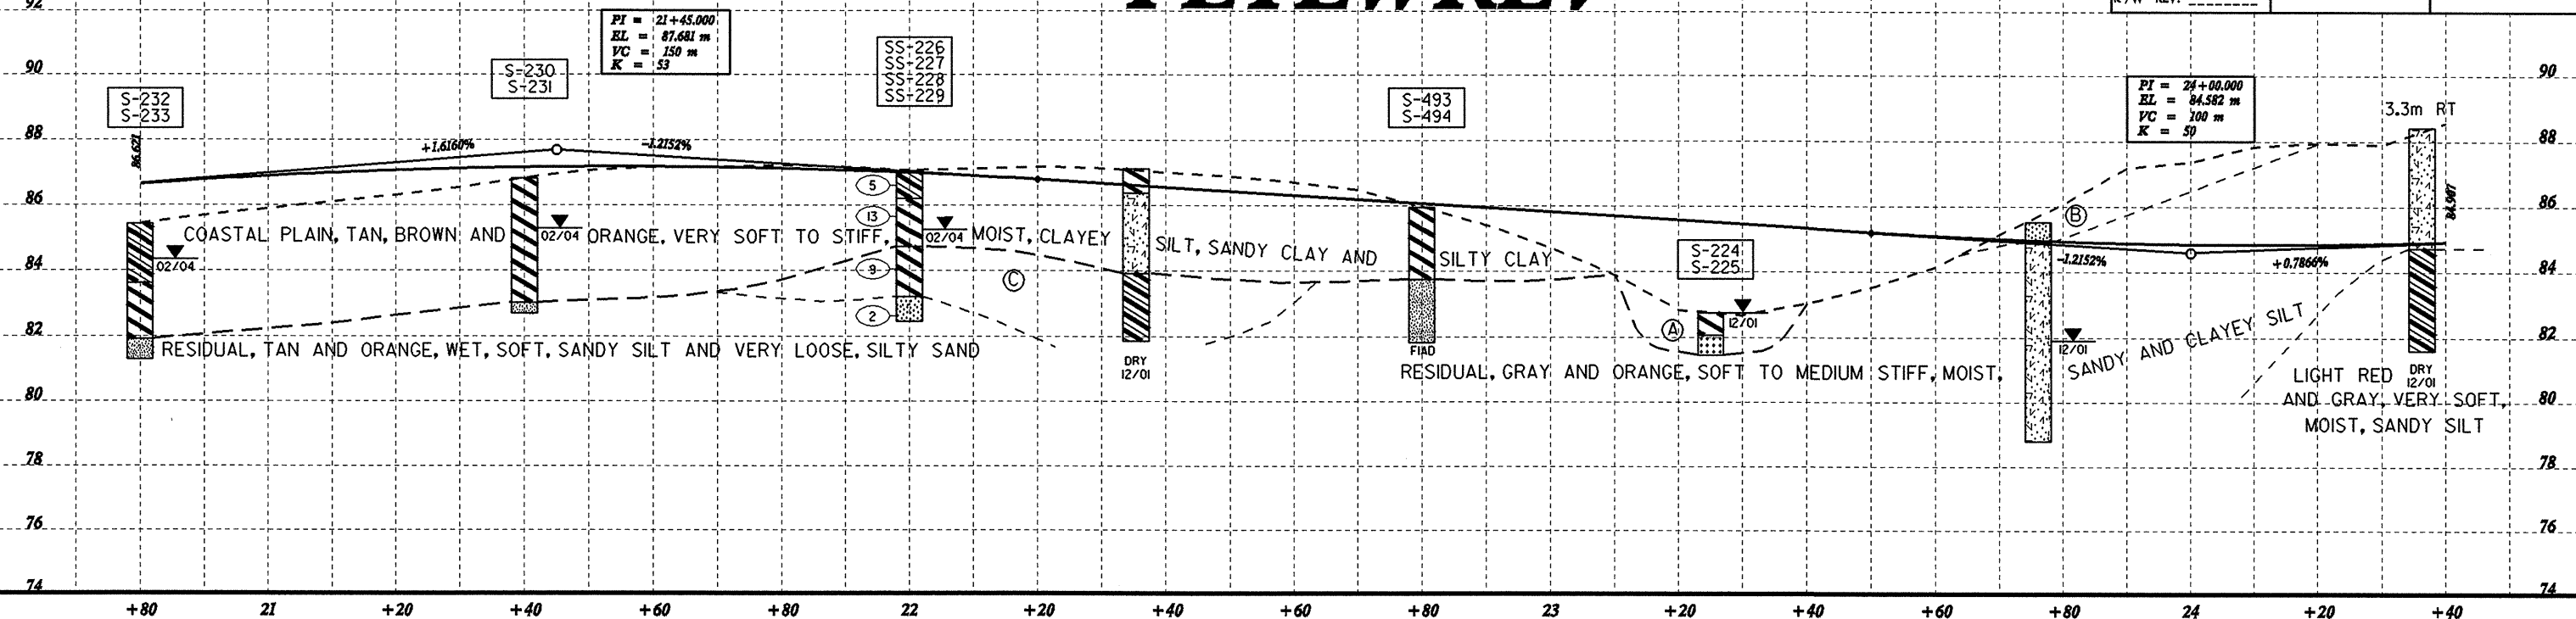

**-FLYLWREV-**

