
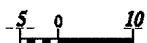
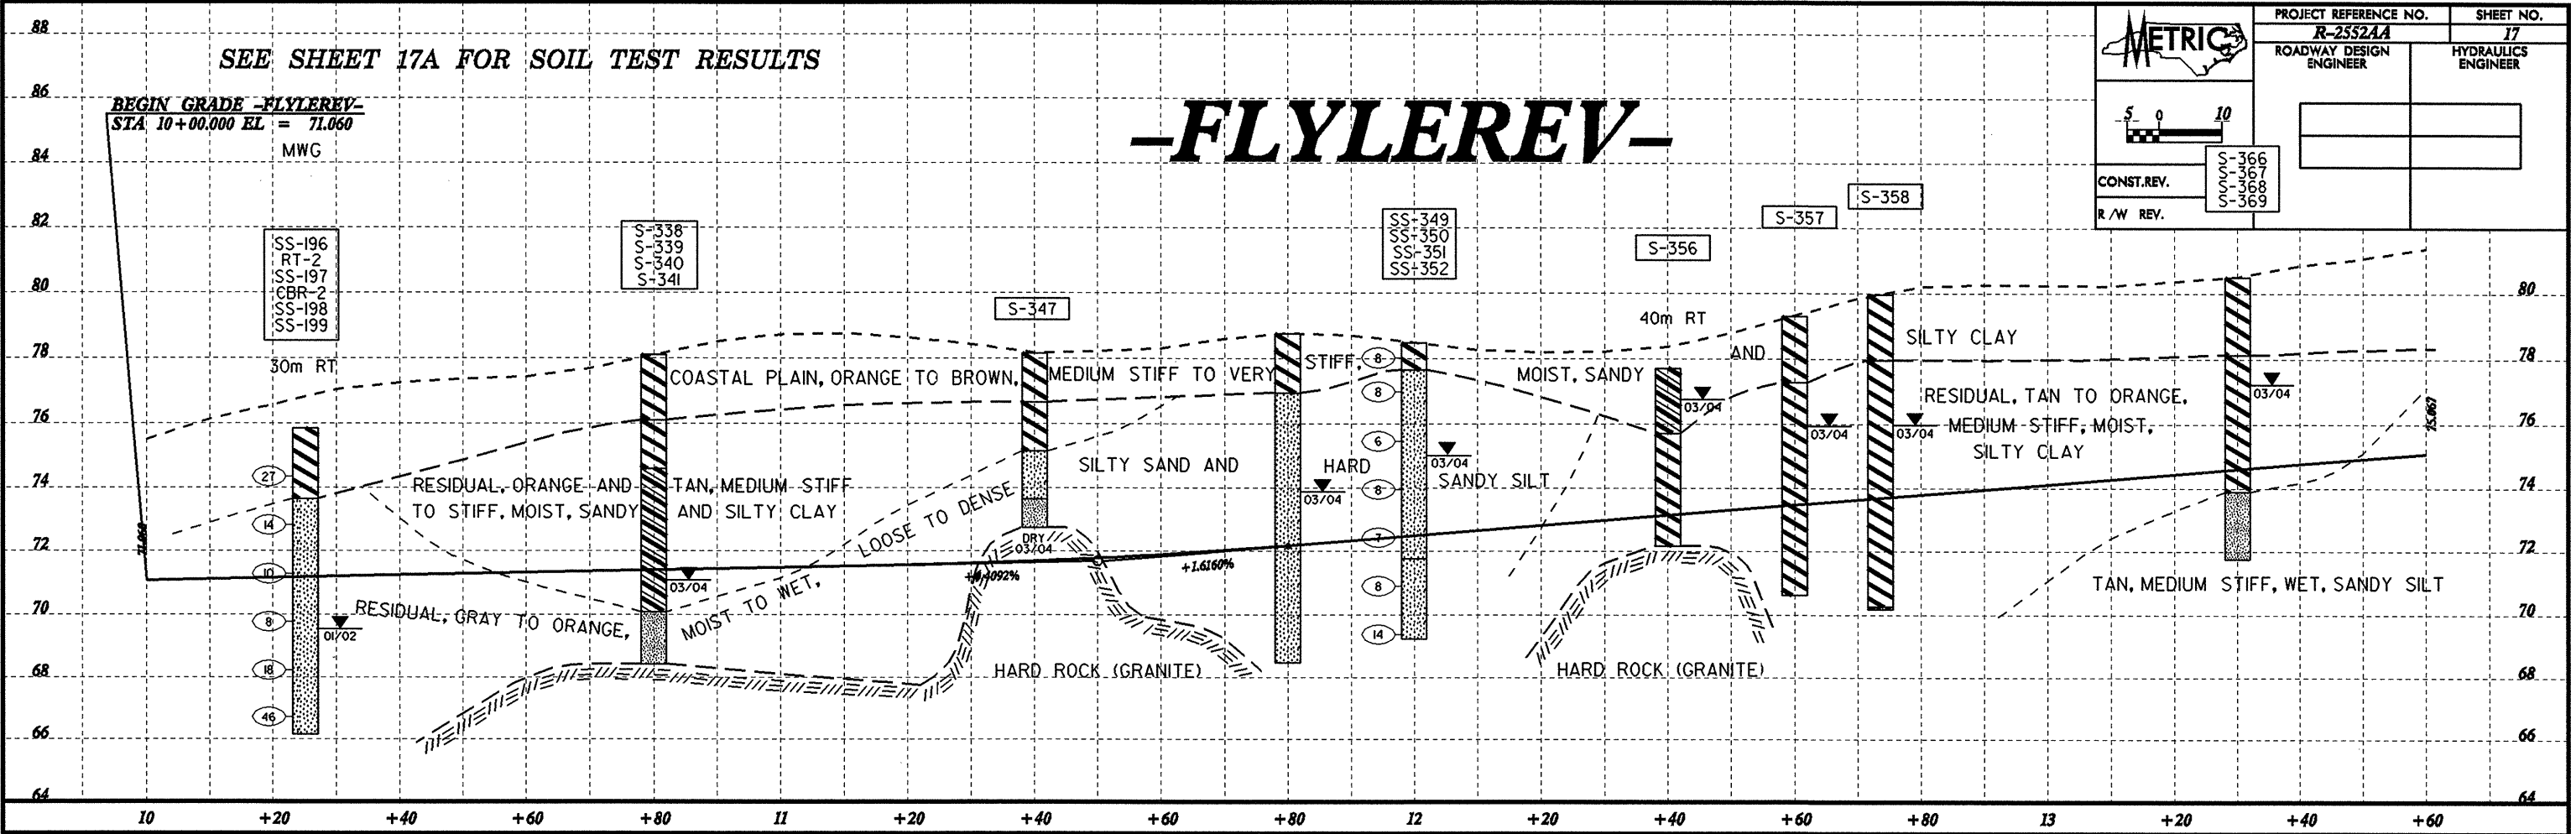


SEE SHEET 17A FOR SOIL TEST RESULTS

	PROJECT REFERENCE NO.	SHEET NO.				
	R-2552AA	17				
ROADWAY DESIGN ENGINEER	HYDRAULICS ENGINEER					
<table border="1"> <tr> <td> </td> <td> </td> </tr> <tr> <td> </td> <td> </td> </tr> </table>						
	<table border="1"> <tr> <td>S-366</td> </tr> <tr> <td>S-367</td> </tr> <tr> <td>S-368</td> </tr> <tr> <td>S-369</td> </tr> </table>		S-366	S-367	S-368	S-369
S-366						
S-367						
S-368						
S-369						
CONST. REV.	R/W REV.					

# -FLYLEREV-



# -FLYLEREV-

