


REVISIONS

MATCHLINE TO SHEET 15-A

	PROJECT REFERENCE NO.	SHEET NO.
	17-33514	17
	PLAN SHEET NO.	DATE
	17-33514	12/17/14
	DESIGNED BY	CHECKED BY
PRELIMINARY PLANS DO NOT USE FOR CONSTRUCTION INCOMPLETE PLANS		
COMPANY: R/W INC.		

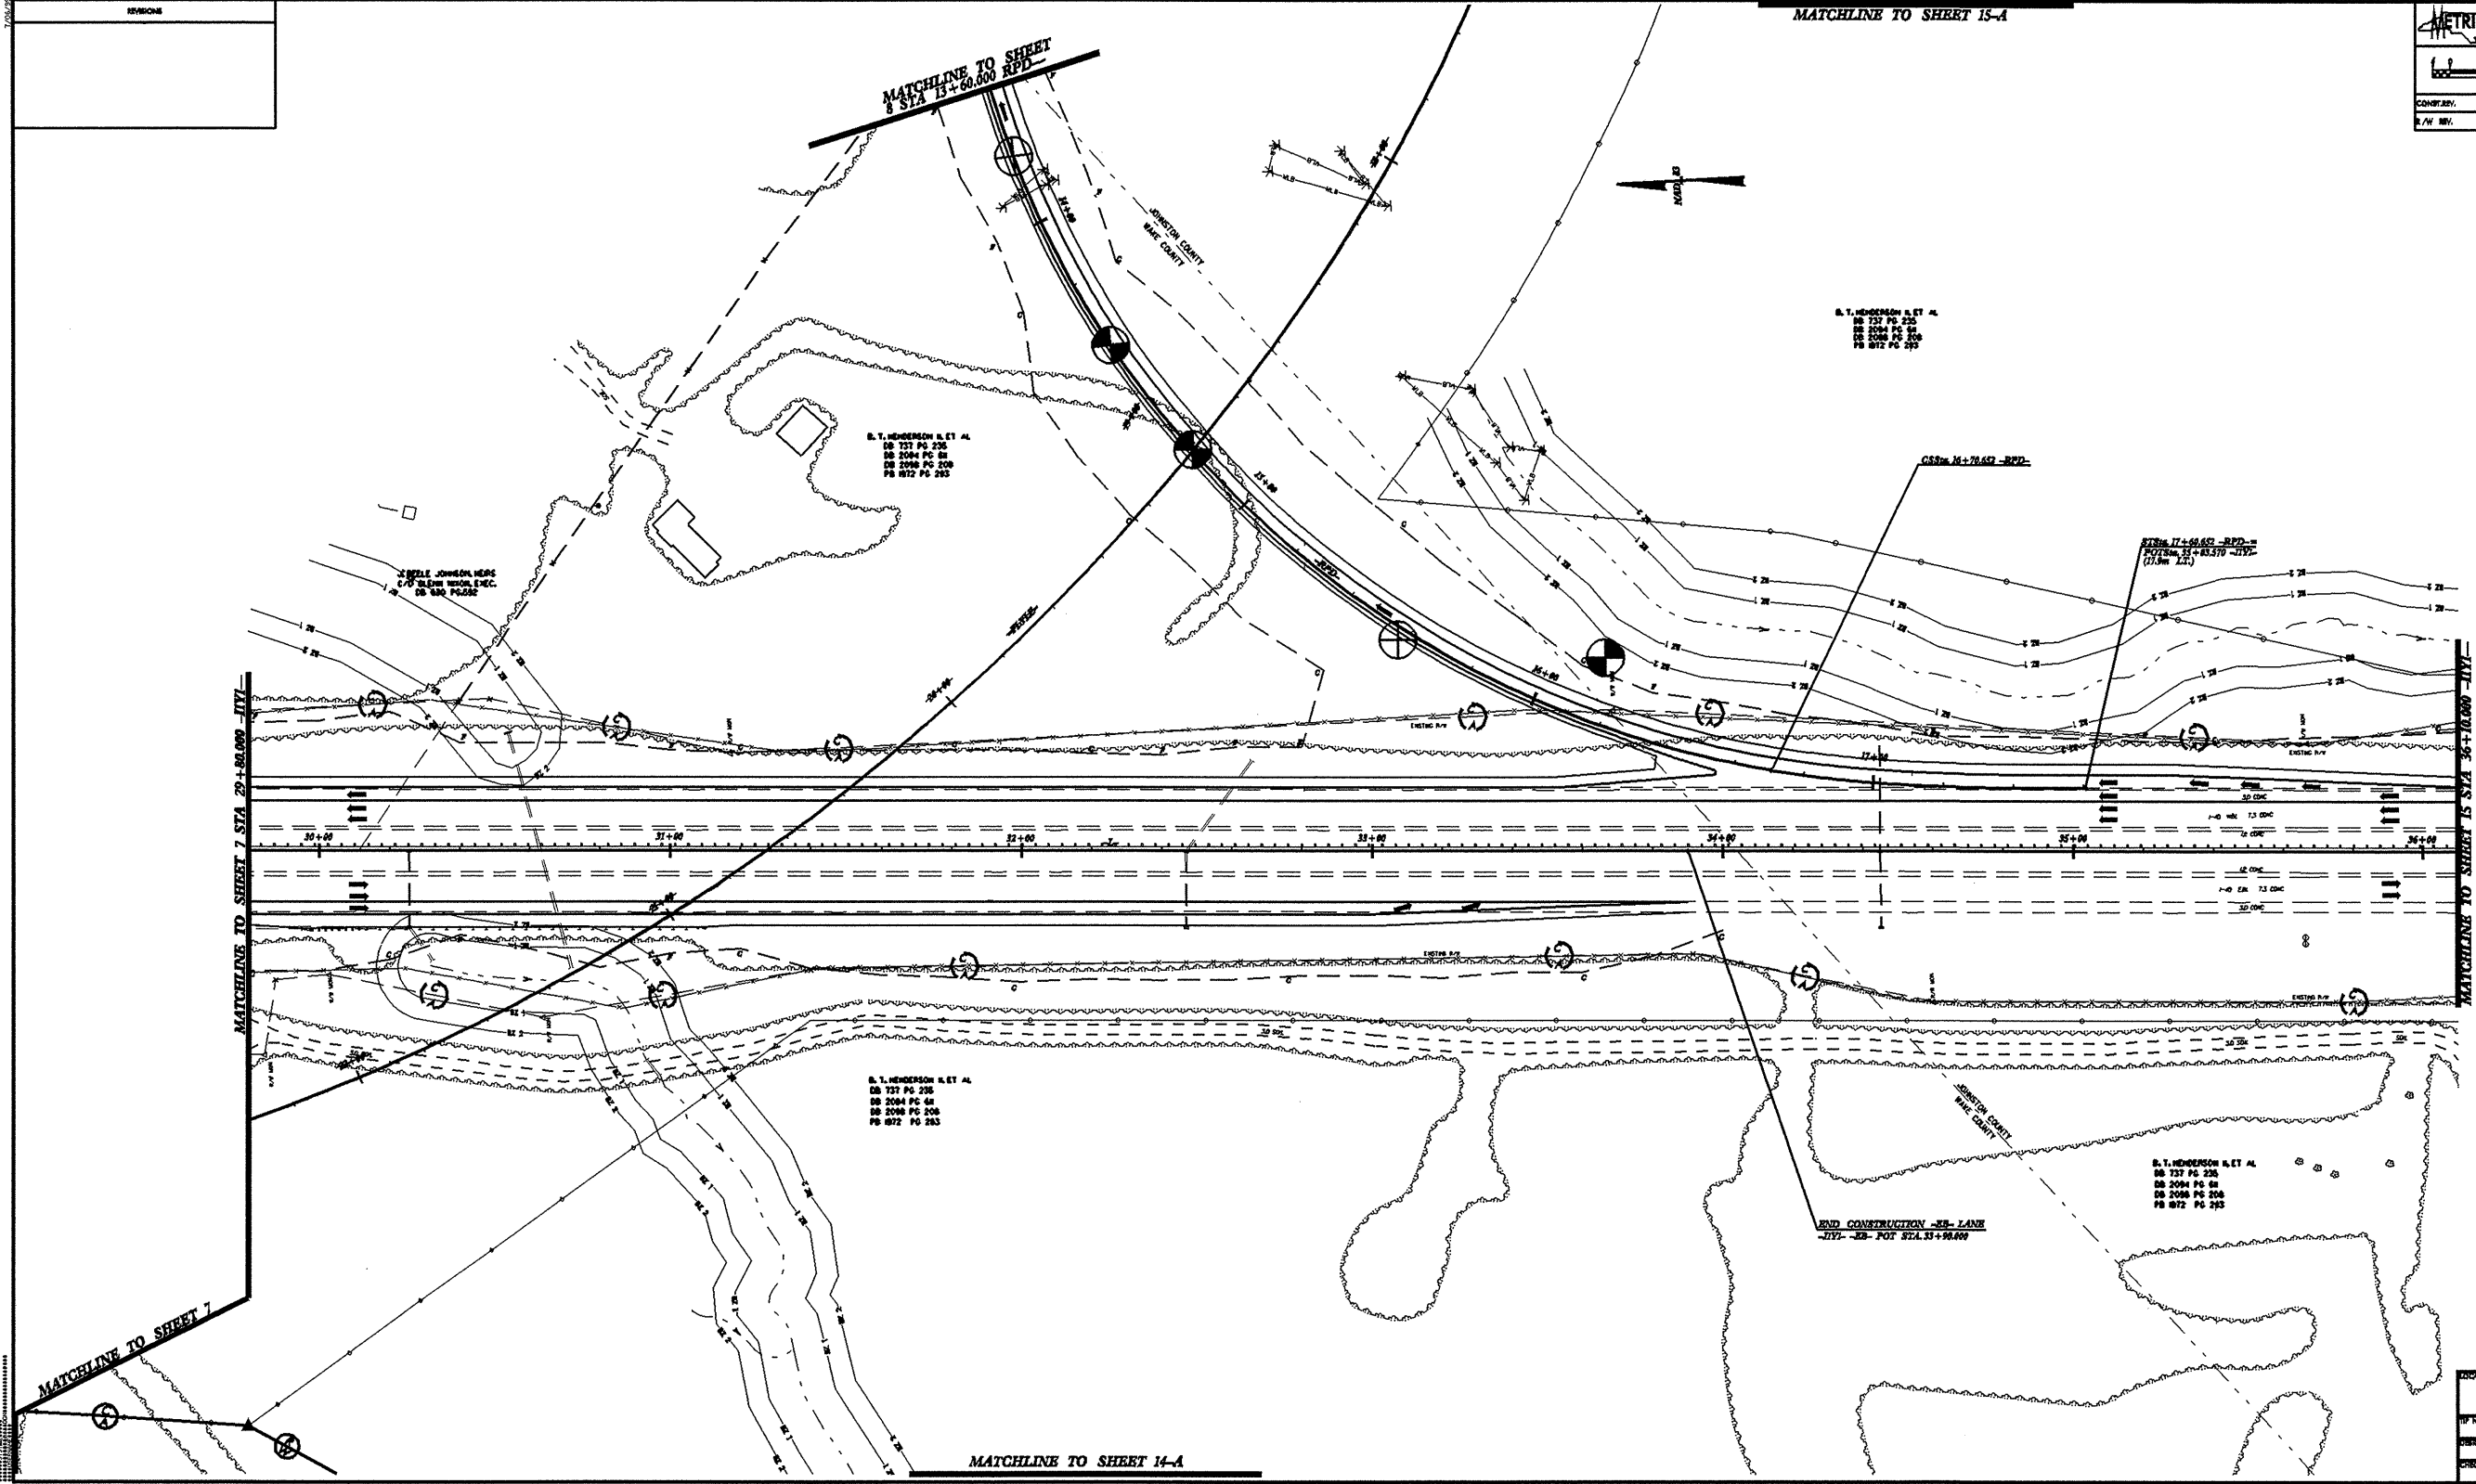

LOCATION:	
BY NO:	COUNTY:
DESIGNED BY:	DATE:
CHECKED BY:	DATE: