


| | | |
|---------------------------------------|--------------------|------------|
| | PROJECT NUMBER NO. | 2-2552AA |
| | SHEET NO. | 12 |
| | DESIGNED BY | W.C. NEAMS |
| | CHECKED BY | W.C. NEAMS |
| PRELIMINARY PLANS INCOMPLETE PLANS | | |

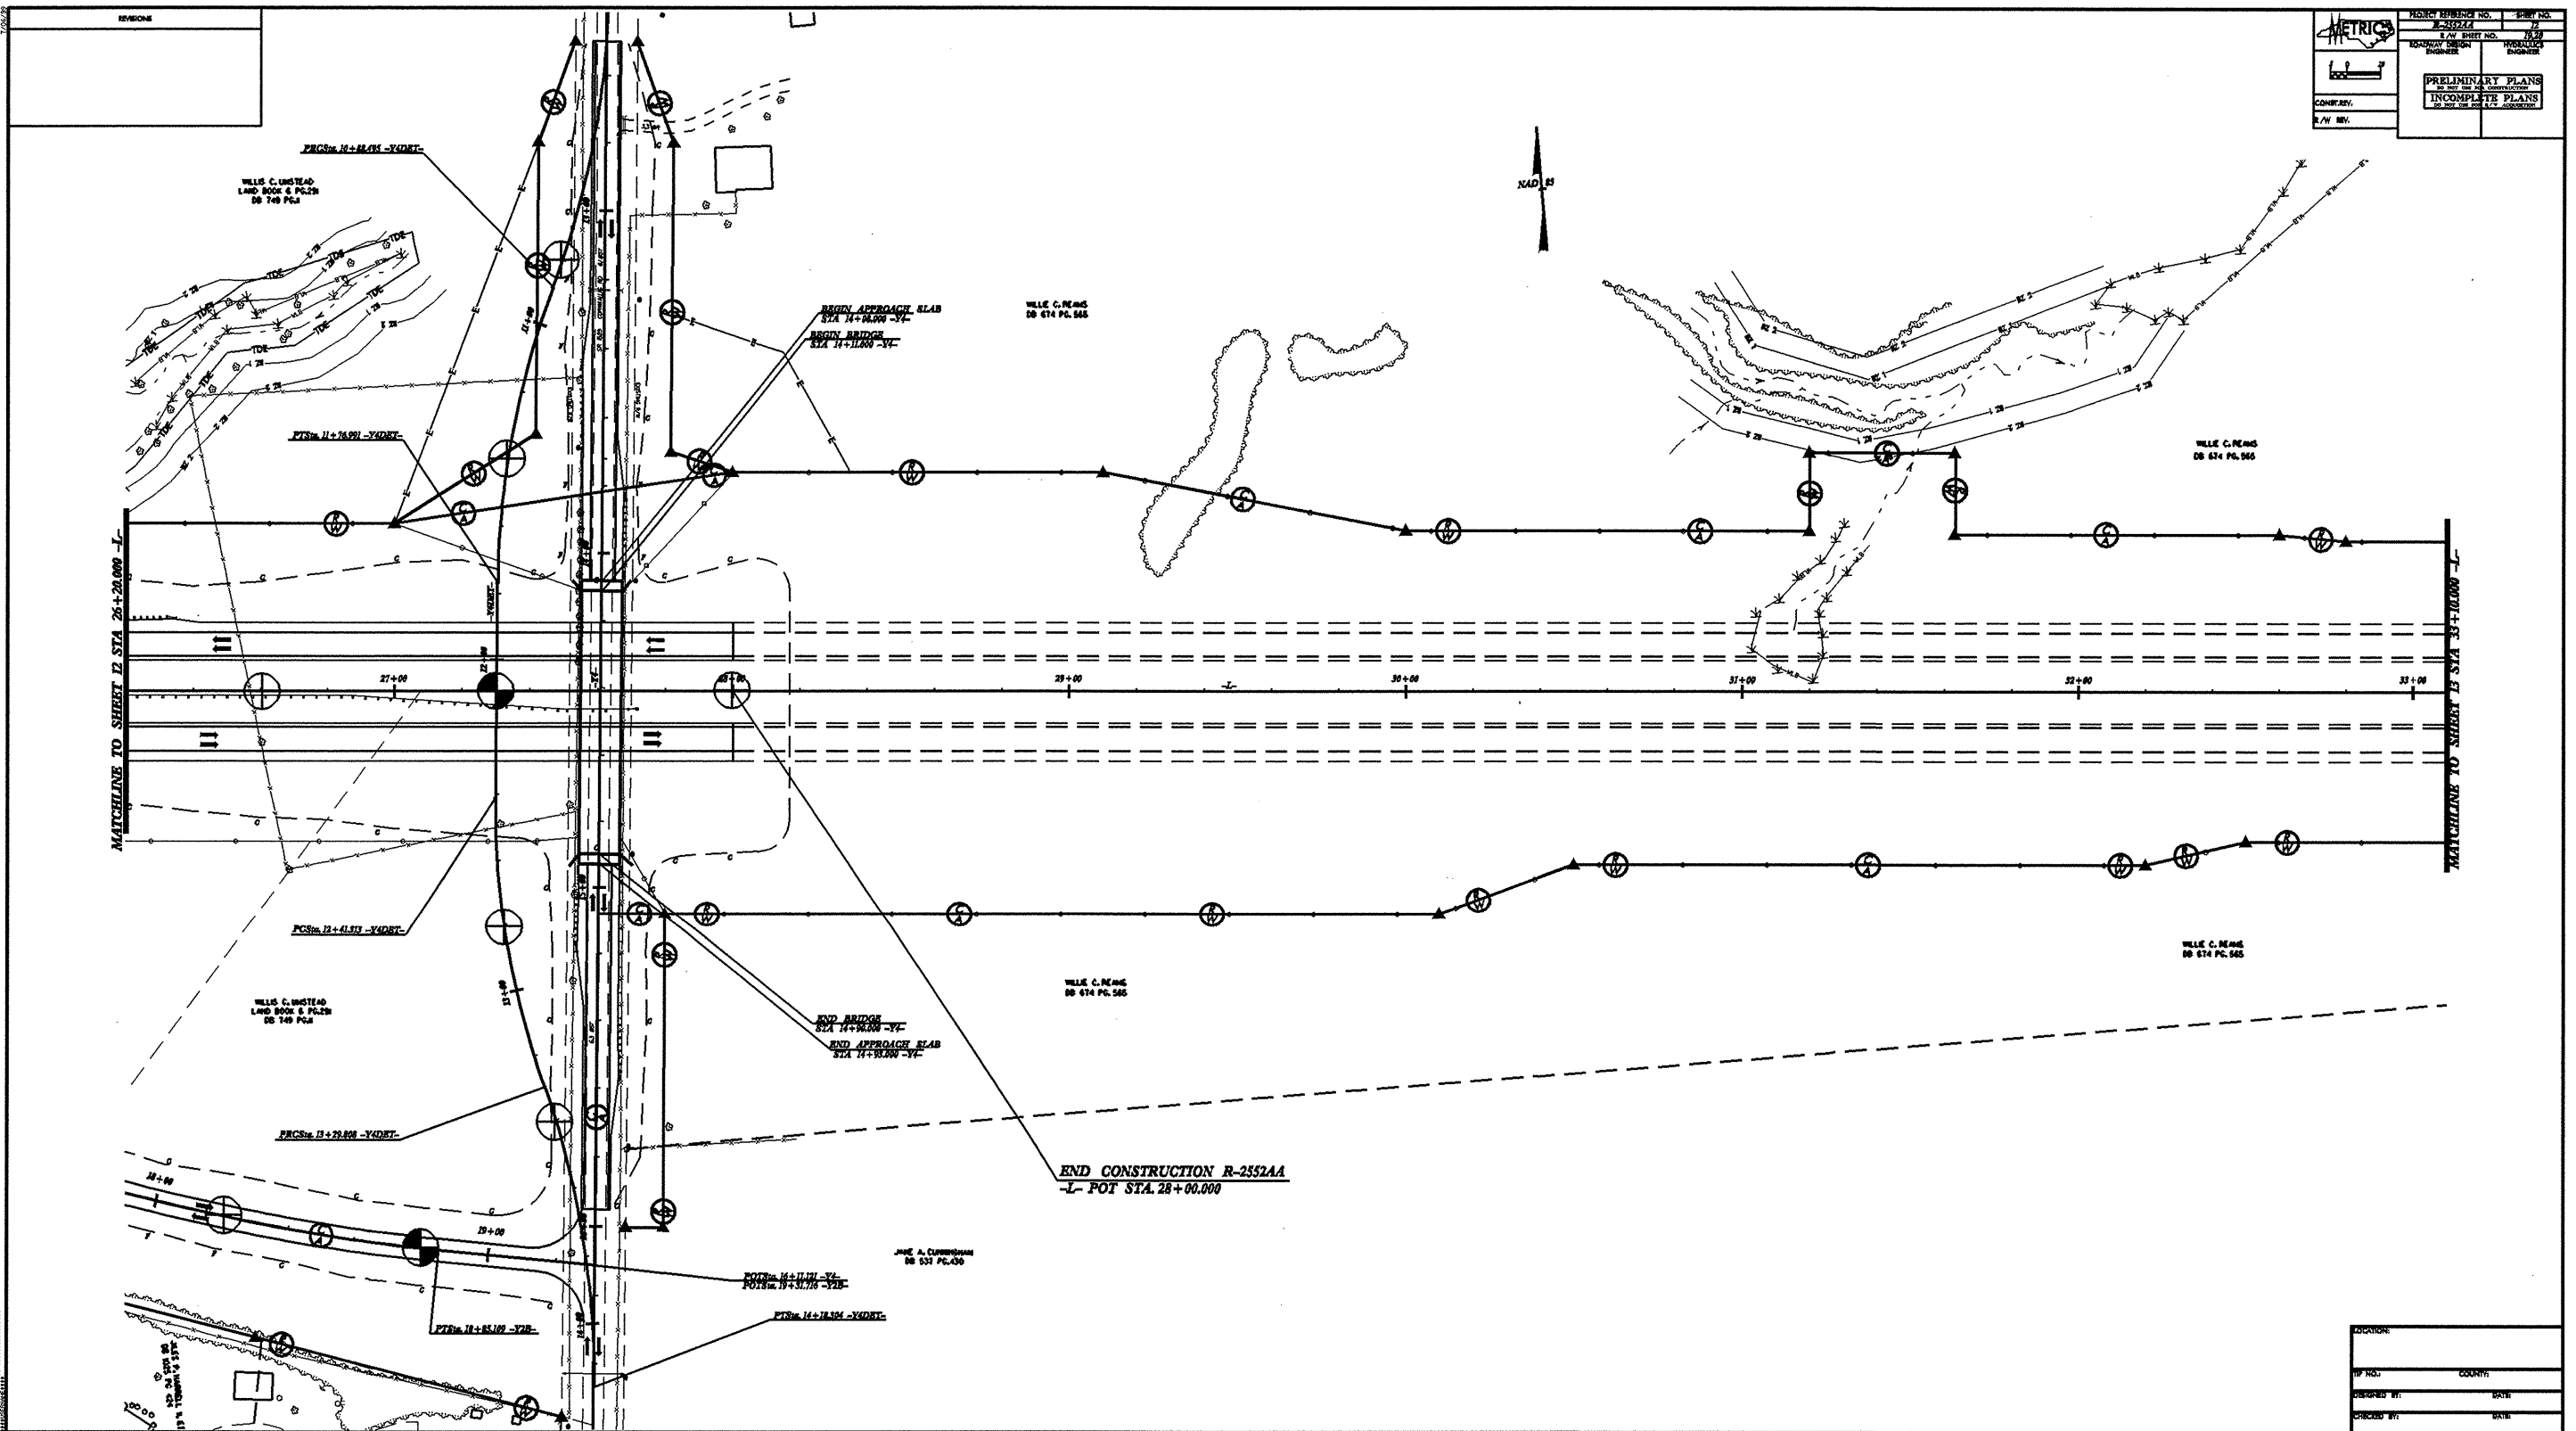

| | |
|--------------|---------|
| DATE: | |
| BY NO.: | COUNTY: |
| DESIGNED BY: | DATE: |
| CHECKED BY: | DATE: |