


NC 42 -Y2DET-




PROJECT REFERENCE NO. R-2552AB	SHEET NO. 22
ROADWAY DESIGN ENGINEER	HYDRAULICS ENGINEER
INCOMPLETE PLANS DO NOT USE FOR R/W ACQUISITION PRELIMINARY PLANS DO NOT USE FOR CONSTRUCTION	
CONST. REV.	
R/W REV.	



SAMPLE NO.	OFFSET	STATION	DEPTH INTERVAL	AASHTO CLASS.	LL	P.I.	% BY WEIGHT				% PASSING (SIEVES)			% MOISTURE	% ORGANIC
							C. SAND	F. SAND	SILT	CLAY	10	40	200		
S-118	CL	17+20	0.00-4.07	A-7-5(12)	58	23	29.9	13.5	8.3	48.2	100	83	58	-	-
S-119	CL	18+00	0.00-4.00	A-7-5(18)	60	27	19.7	18.3	13.8	48.2	100	90	65	-	-
S-120	CL	18+80	0.00-3.86	A-7-5(21)	62	29	8.8	25.3	17.6	48.2	100	97	70	-	-
S-121	CL	19+80	0.00-1.75	A-7-5(11)	53	21	19.1	23.7	8.9	48.2	98	88	59	-	-
S-122	CL	19+80	1.75-2.55	A-7-5(11)	53	17	15.9	25.9	20.0	38.2	100	93	63	-	-
S-123	CL	19+80	2.55-4.07	A-7-5(9)	53	19	21.3	28.3	22.2	28.1	100	91	55	-	-

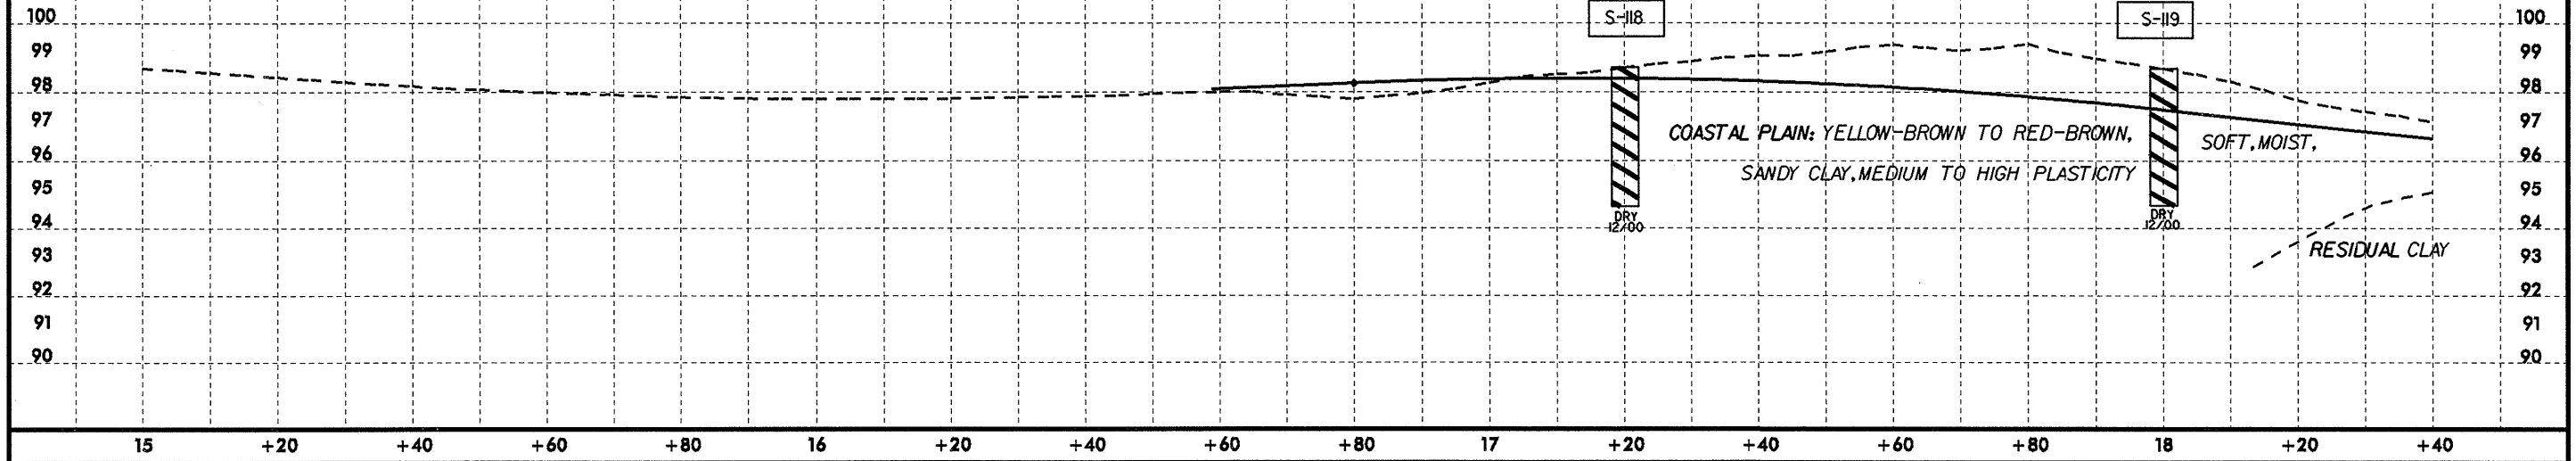

NC 42 -Y2DET-

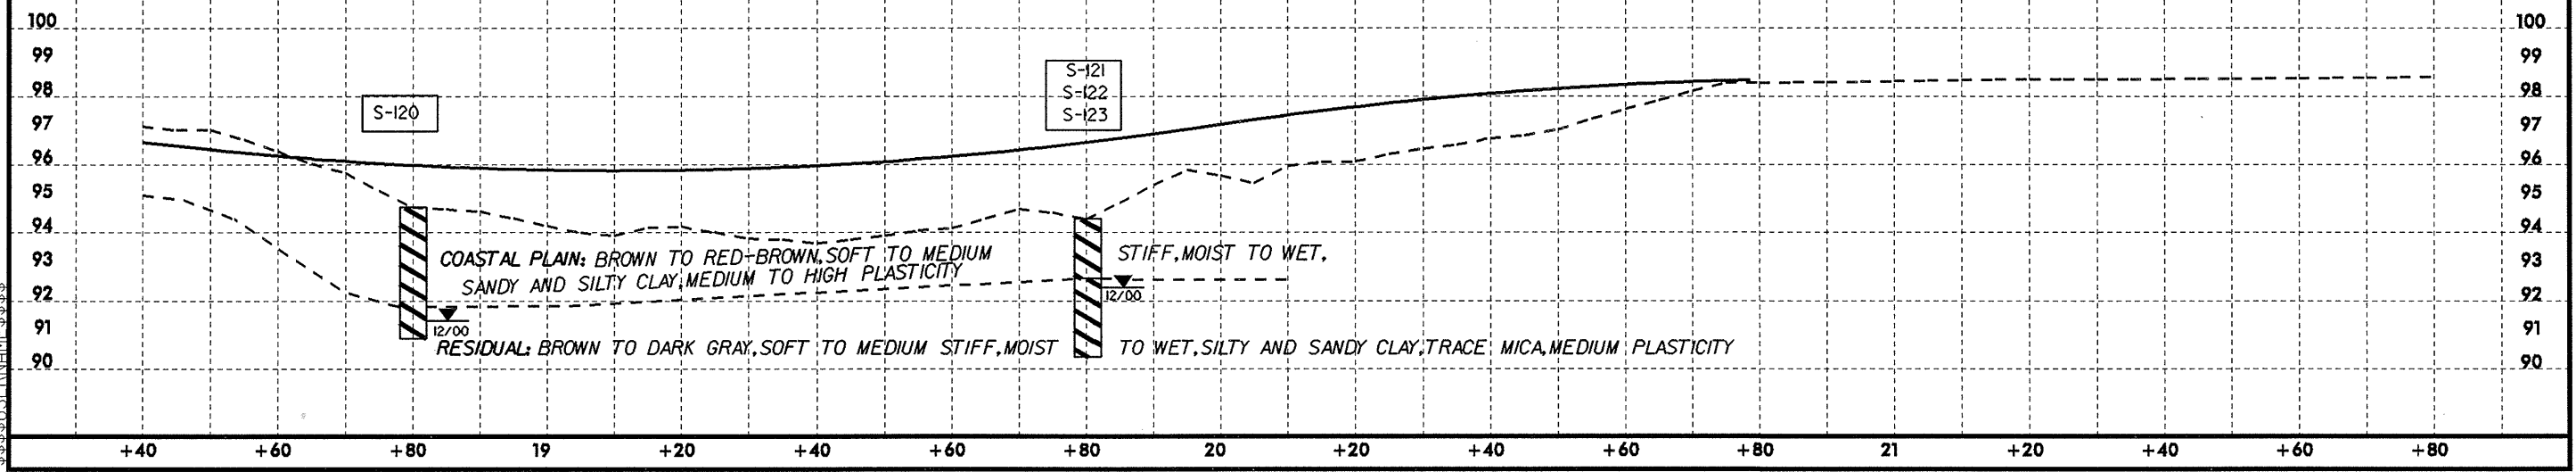

SYSTEM TIME: 11:00 AM 11/11/00
 USER: DGM
 USERNAME: DGM