


PROJECT REFERENCE NO. R-2552AB		SHEET NO. 12	
R/W SHEET NO.			
ROADWAY DESIGN ENGINEER		HYDRAULICS ENGINEER	
CONST.REV.		PRELIMINARY PLANS DO NOT USE FOR CONSTRUCTION	
R/W REV.		INCOMPLETE PLANS DO NOT USE FOR R/W ACQUISITION	

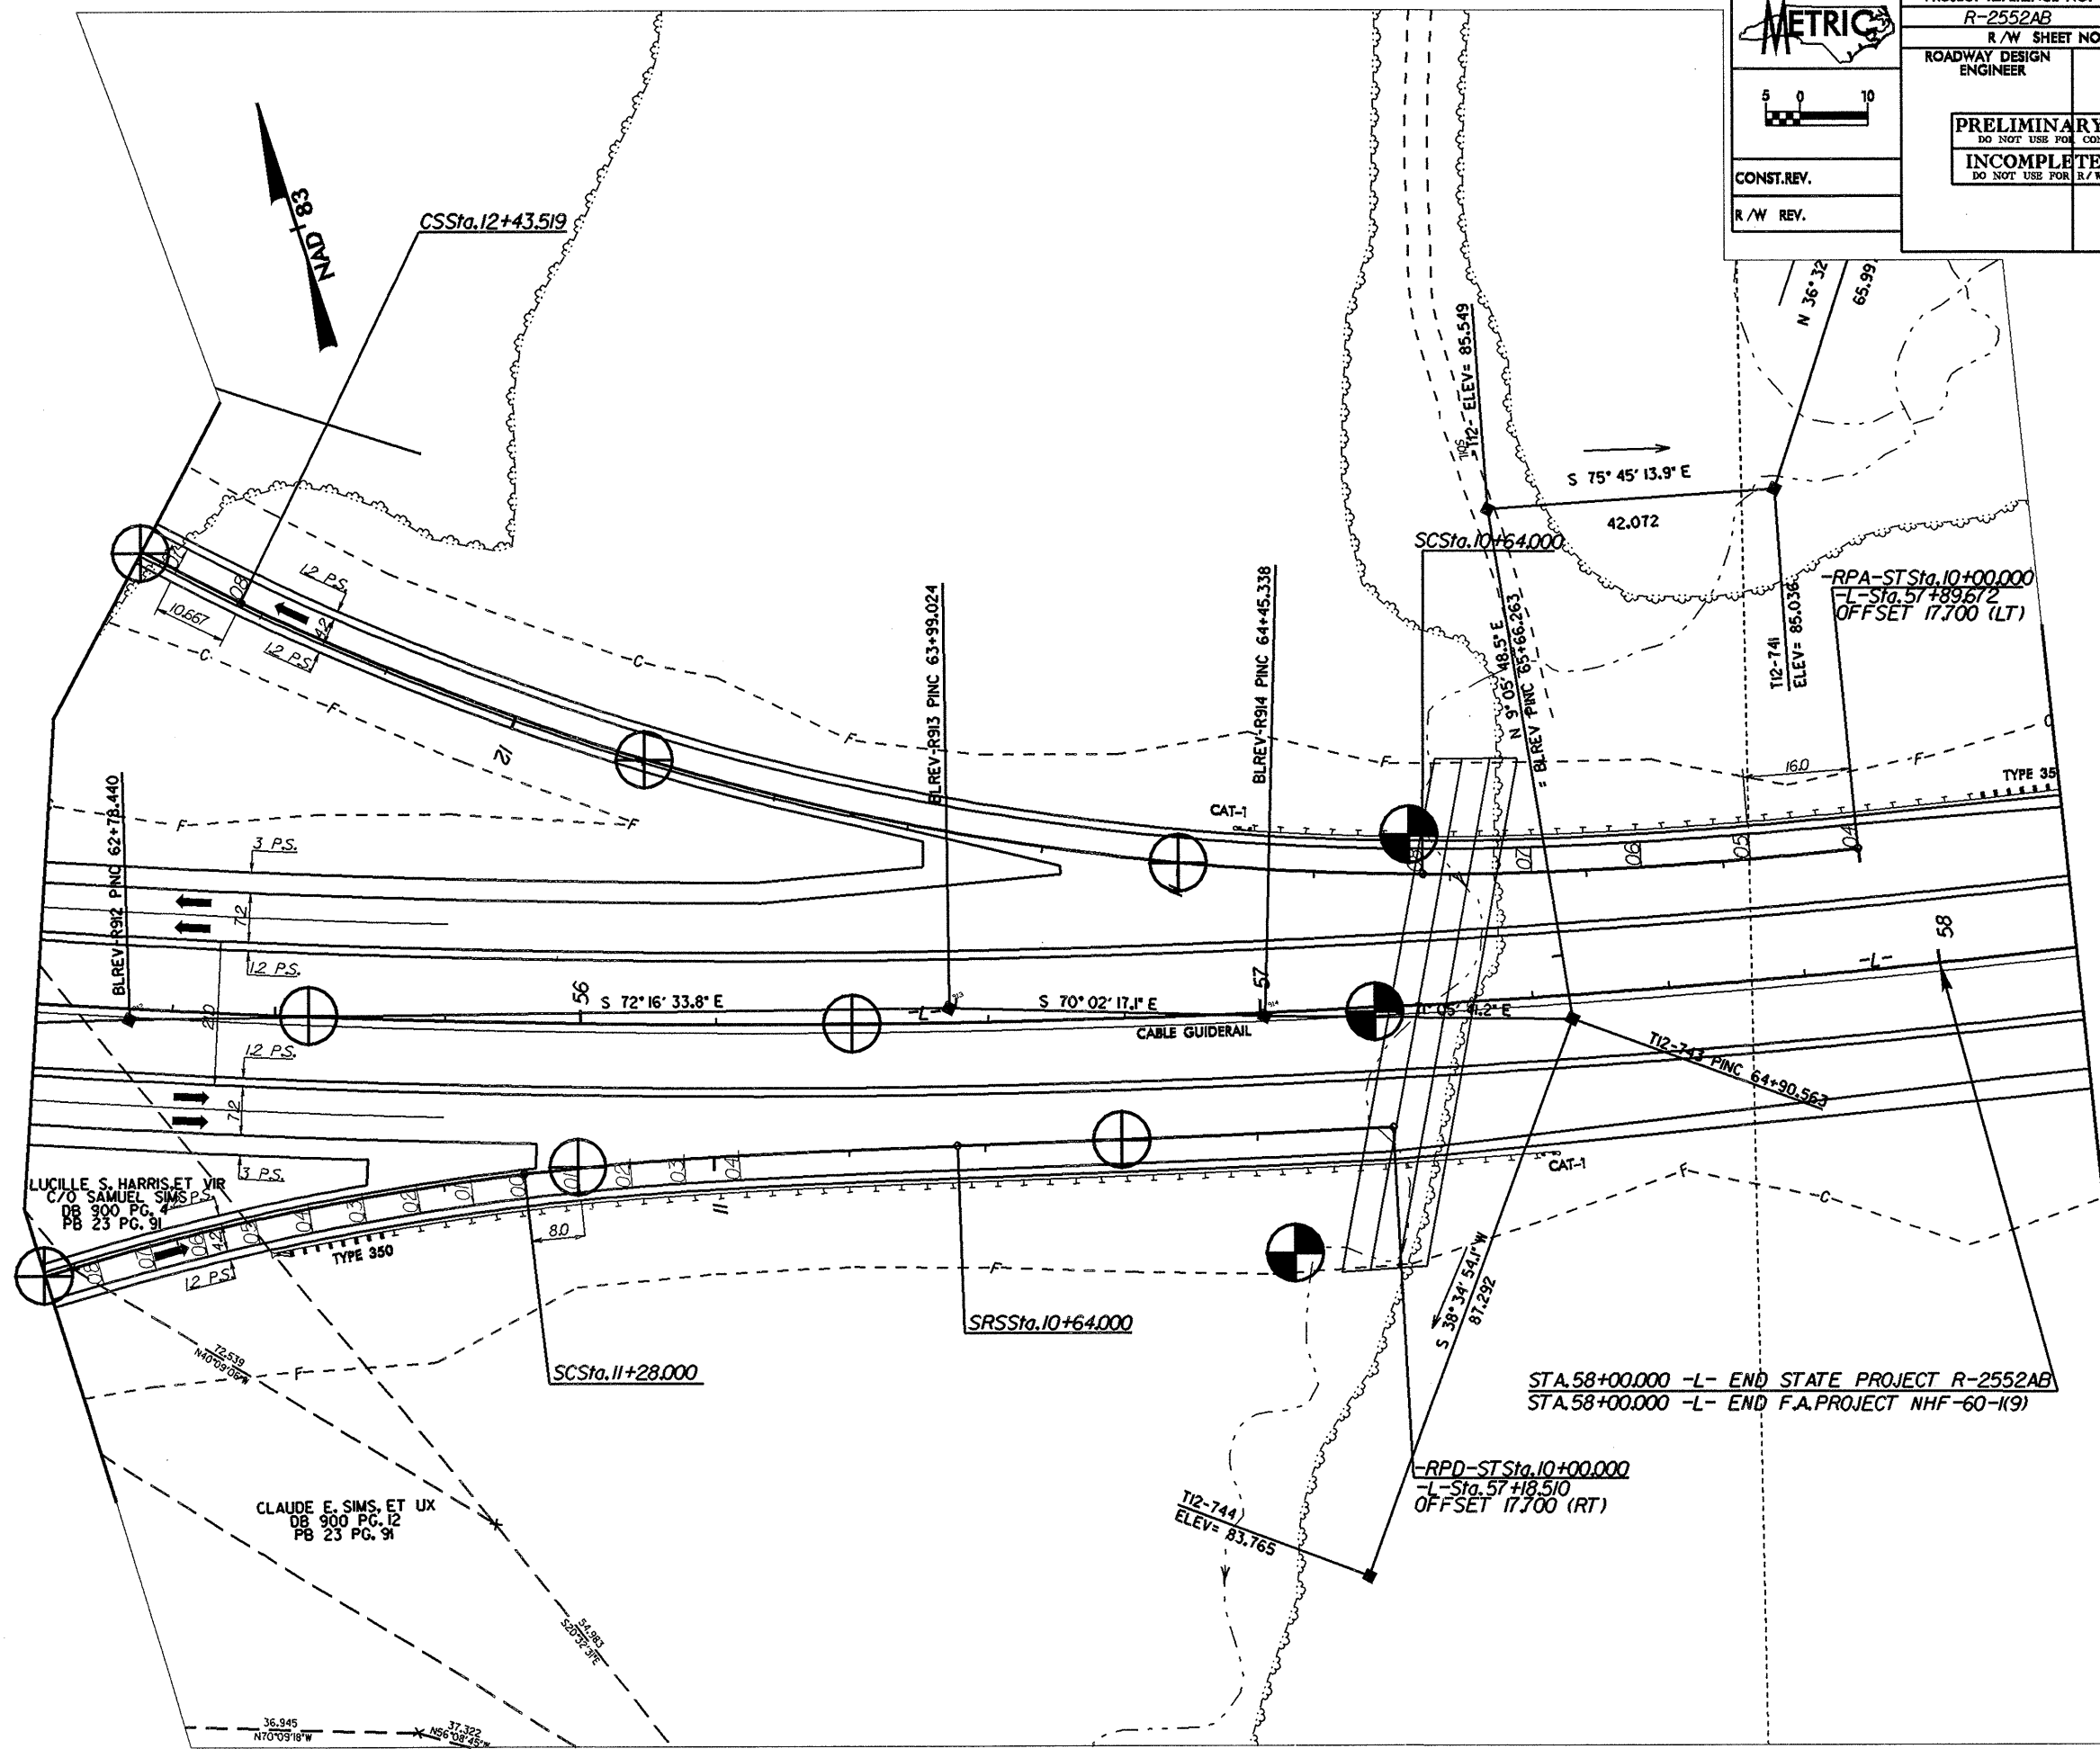

REVISIONS



*****SYSTEMS*****
 *****CONSTRUCTION*****
 *****REVISIONS*****